




TIP PROJECT: U-5711

STATE OF NORTH CAROLINA
DIVISION OF HIGHWAYS

RANDOLPH COUNTY

LOCATION: SR 1712 (PINEVIEW ROAD) FROM WEST OF
SYLVAN DRIVE TO US 220 BUSINESS IN ASHEBORO

TYPE OF WORK: TRAFFIC SIGNAL

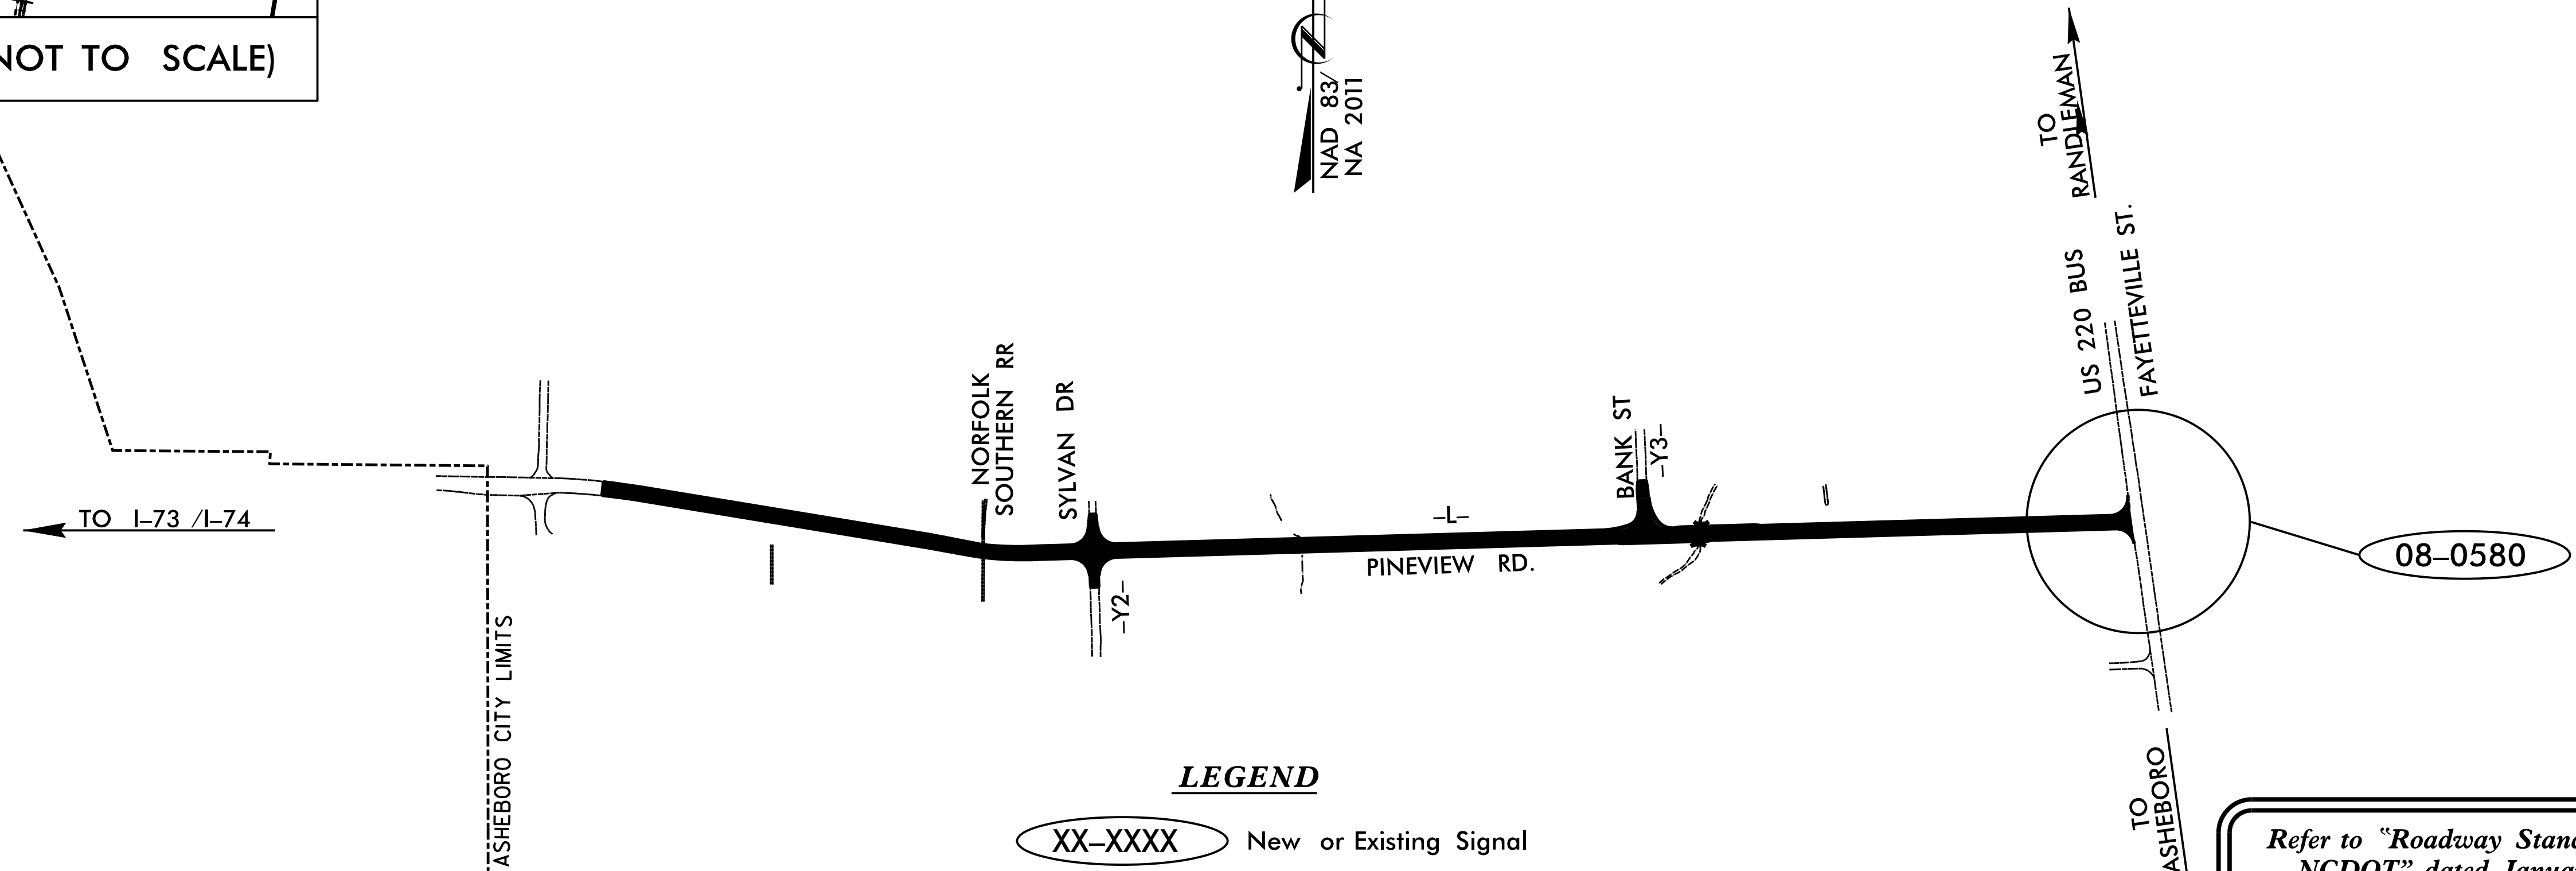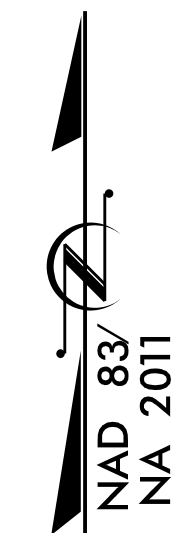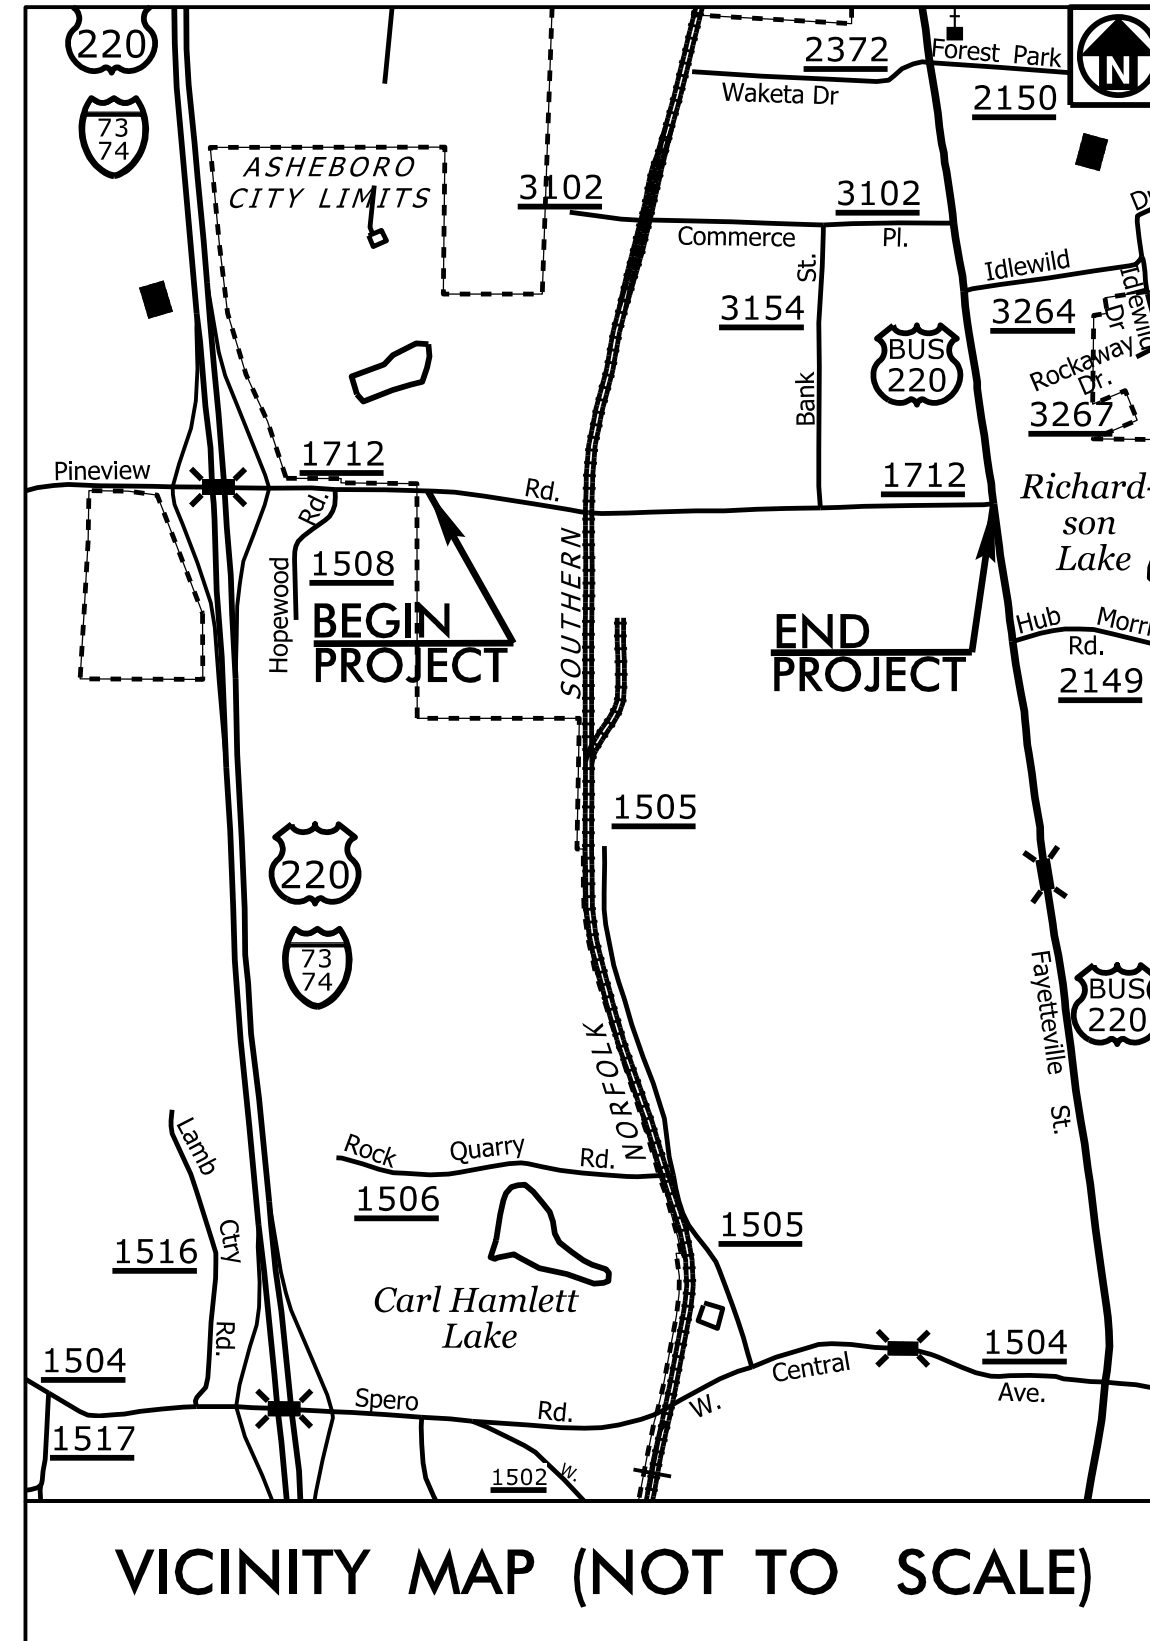

LEGEND

XX-XXXX New or Existing Signal

Refer to "Roadway Standard Drawings
NCDOT" dated January 2024 and
"Standard Specifications for Roads
and Structures" dated January 2024.


Sheet #	Reference #	Index of Plans	Location/Description
Sig. 1.0	-----	Title Sheet	
Sig. 2.0-3.3	08-0580	US 220 Bus (N Fayetteville St) at SR 1712 (Pineview Street)	
Sig. M1A-M9	-----	Standard Drawings for Metal Poles	

TRANSPORTATION SYSTEMS
MANAGEMENT & OPERATIONS UNIT

Contacts:

Rob Ziemba, PE - Central Region Signals Engineer
Ryan Hough, PE - Signal Equipment Design Engineer

DIVISION OF HIGHWAYS
TRANSPORTATION MOBILITY & SAFETY DIVISION

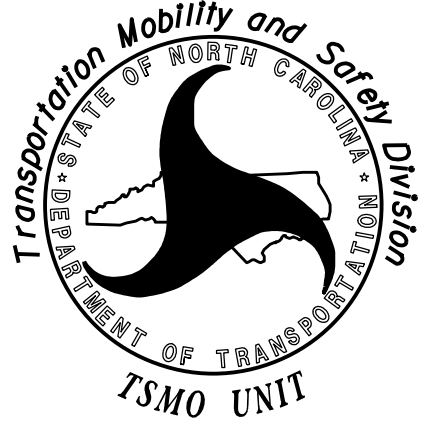

750 N. Greenfield Parkway, Garner, NC 27529