


PROJECT REFERENCE NO.	SHEET NO.
2027CPT.07.07.10791	3

MATCH LINE: SHEET 2

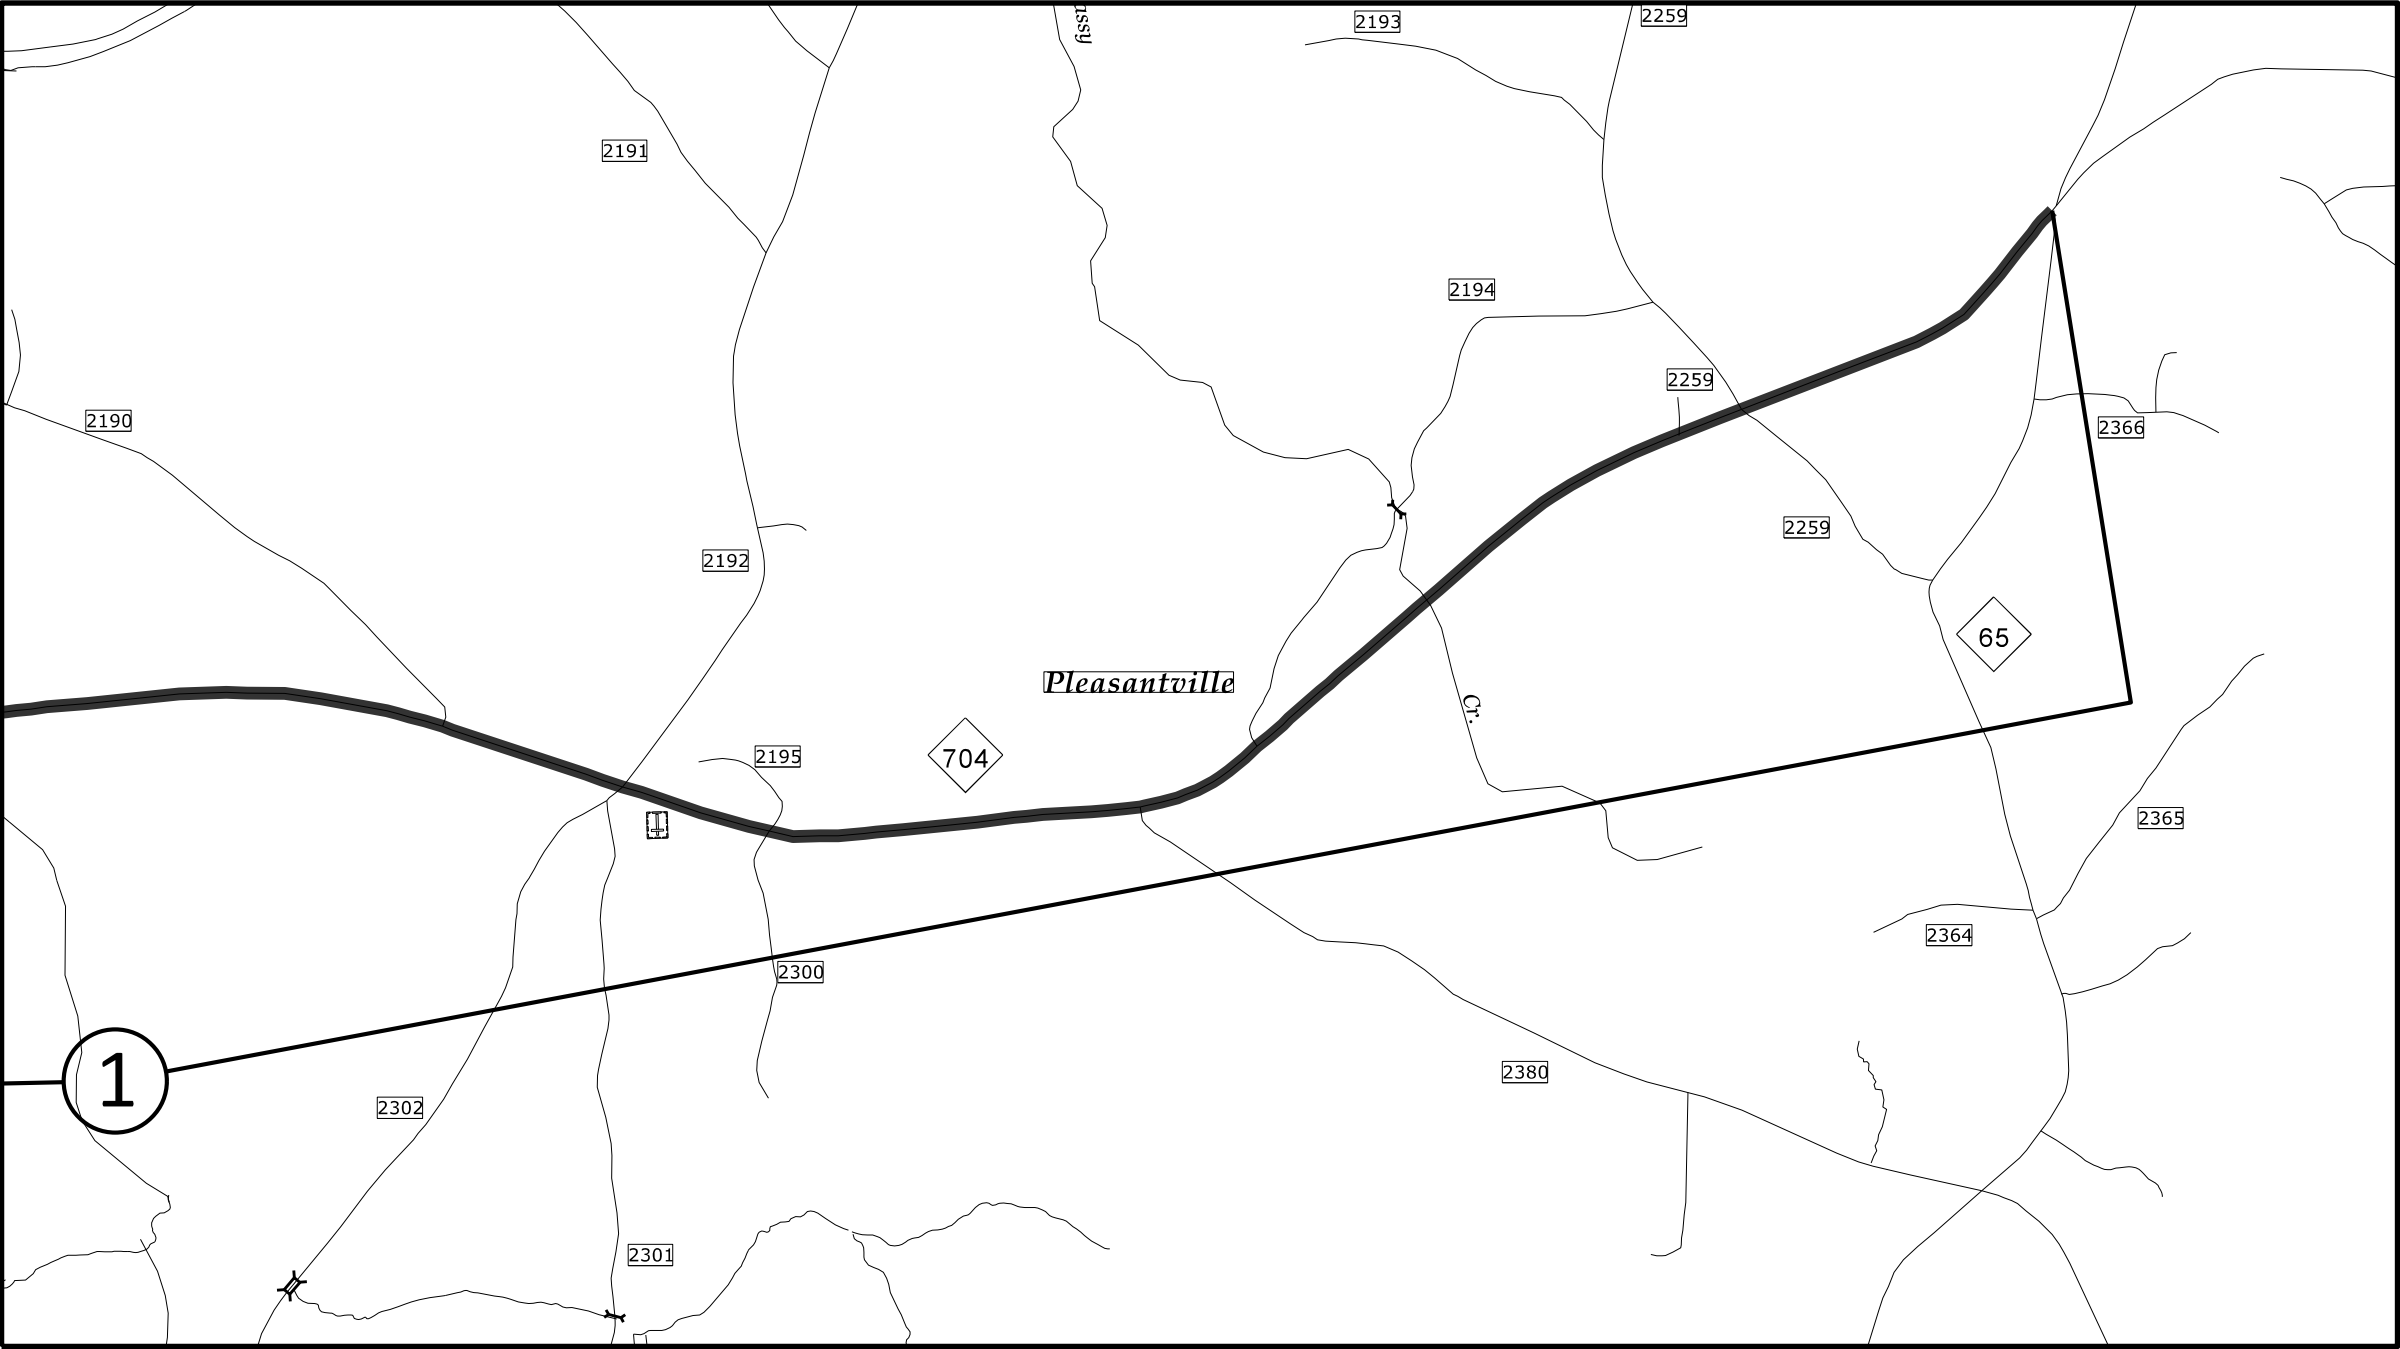

Map 1 NC 704



ROCKINGHAM COUNTY
NORTH CAROLINA