


PROJECT REFERENCE NO.	SHEET NO.
2027CPT.07.07.10791	5

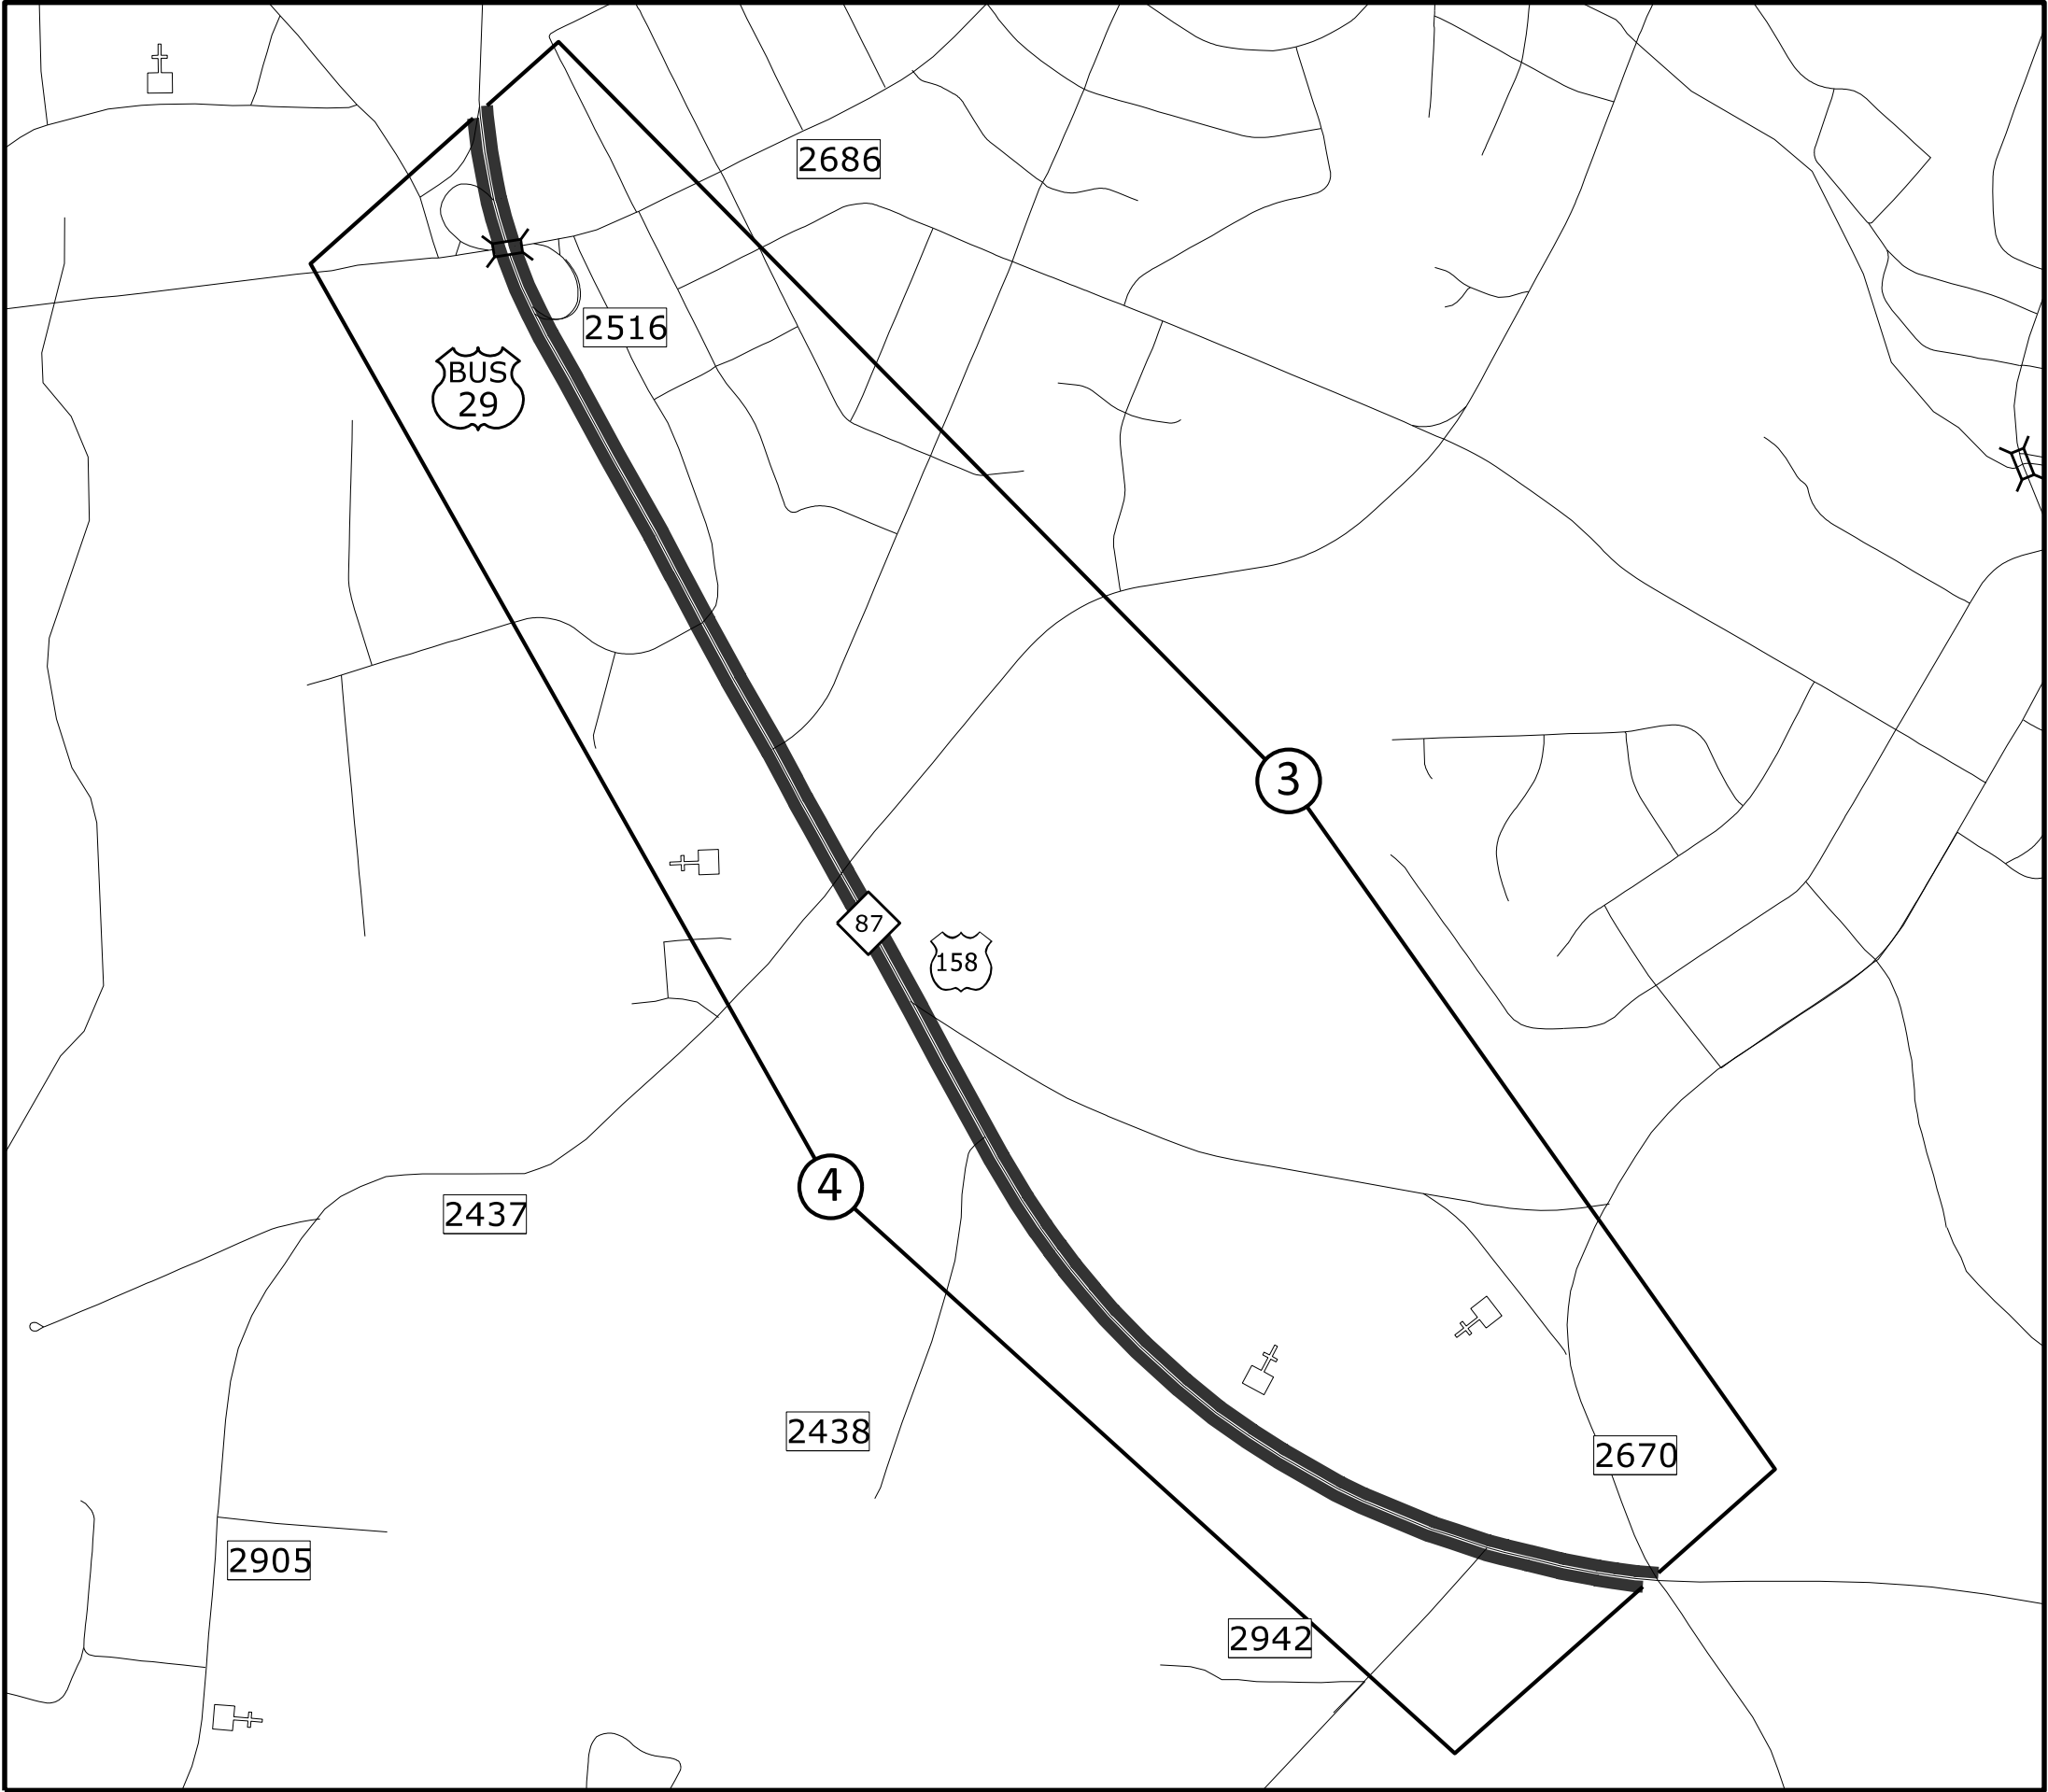

Map 3 US 158 (Freeway Dr) (WB)
Map 4 US 158 (Freeway Dr) (EB)