


PROJECT REFERENCE NO.	SHEET NO.
2027CPT.07.07.20791	7

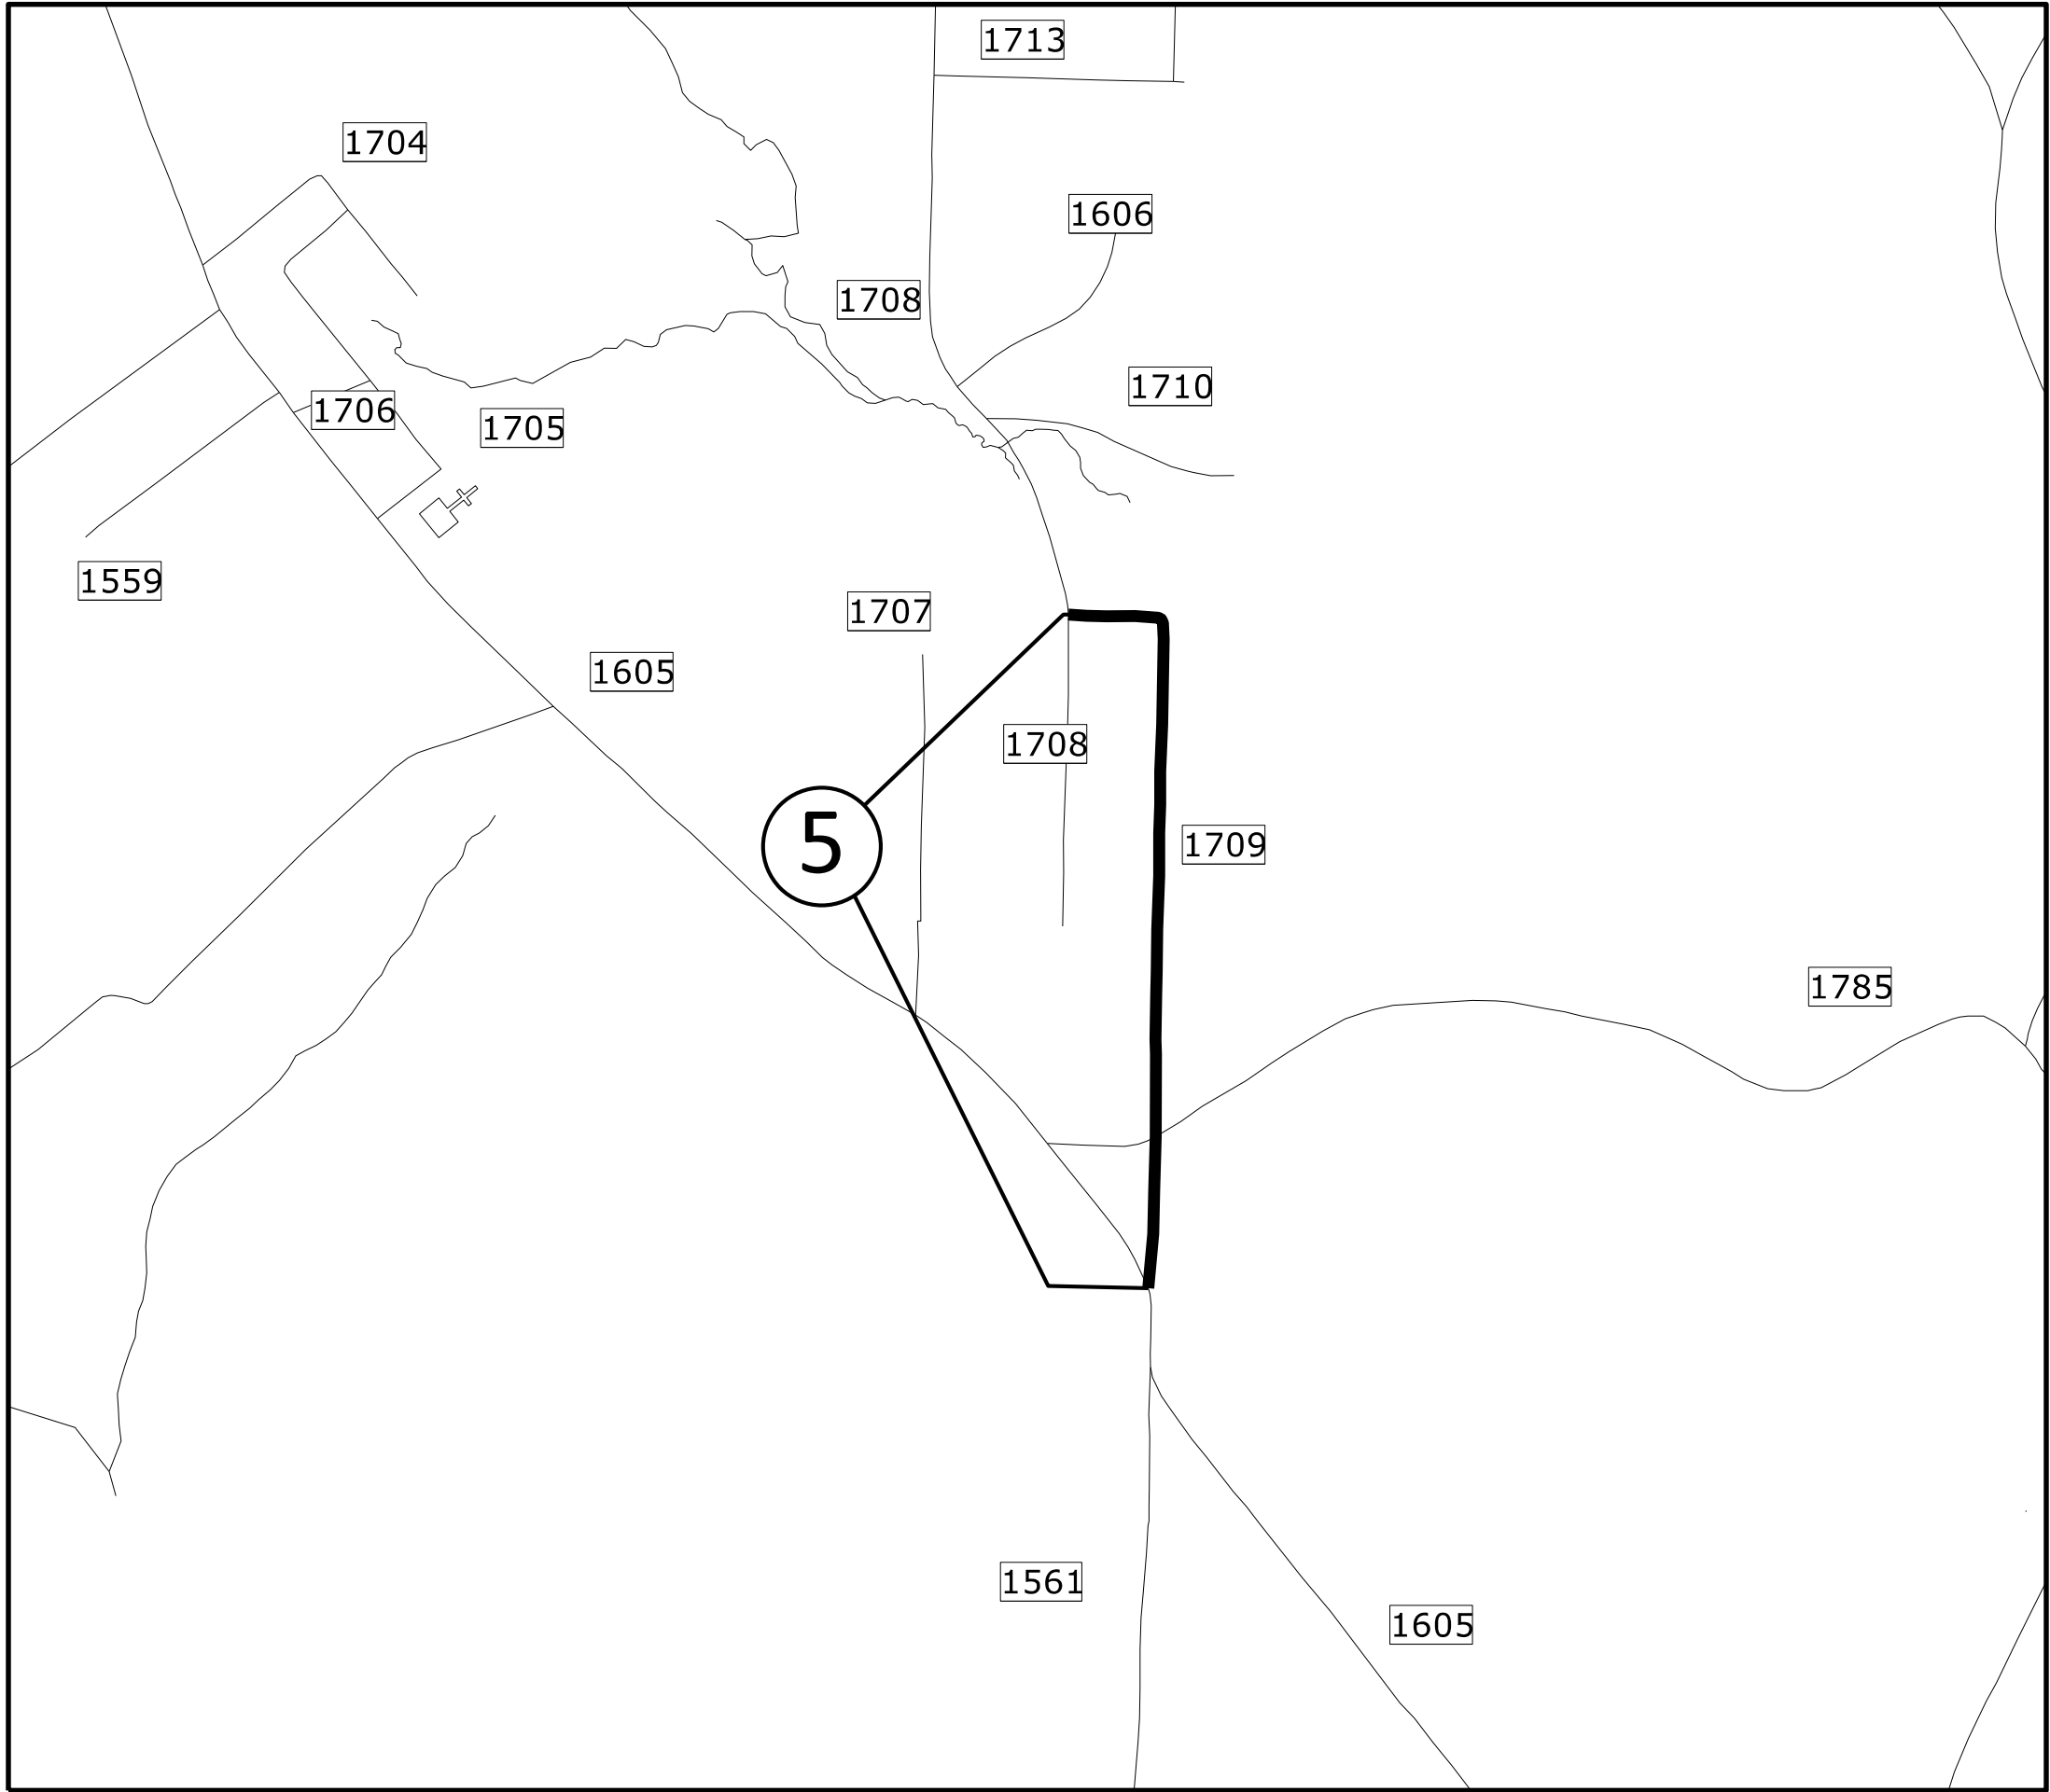

Map 5

SR 1709 - N Hamilton Street