


PROJECT REFERENCE NO.	SHEET NO.
2027CPT.07.07.20791	8

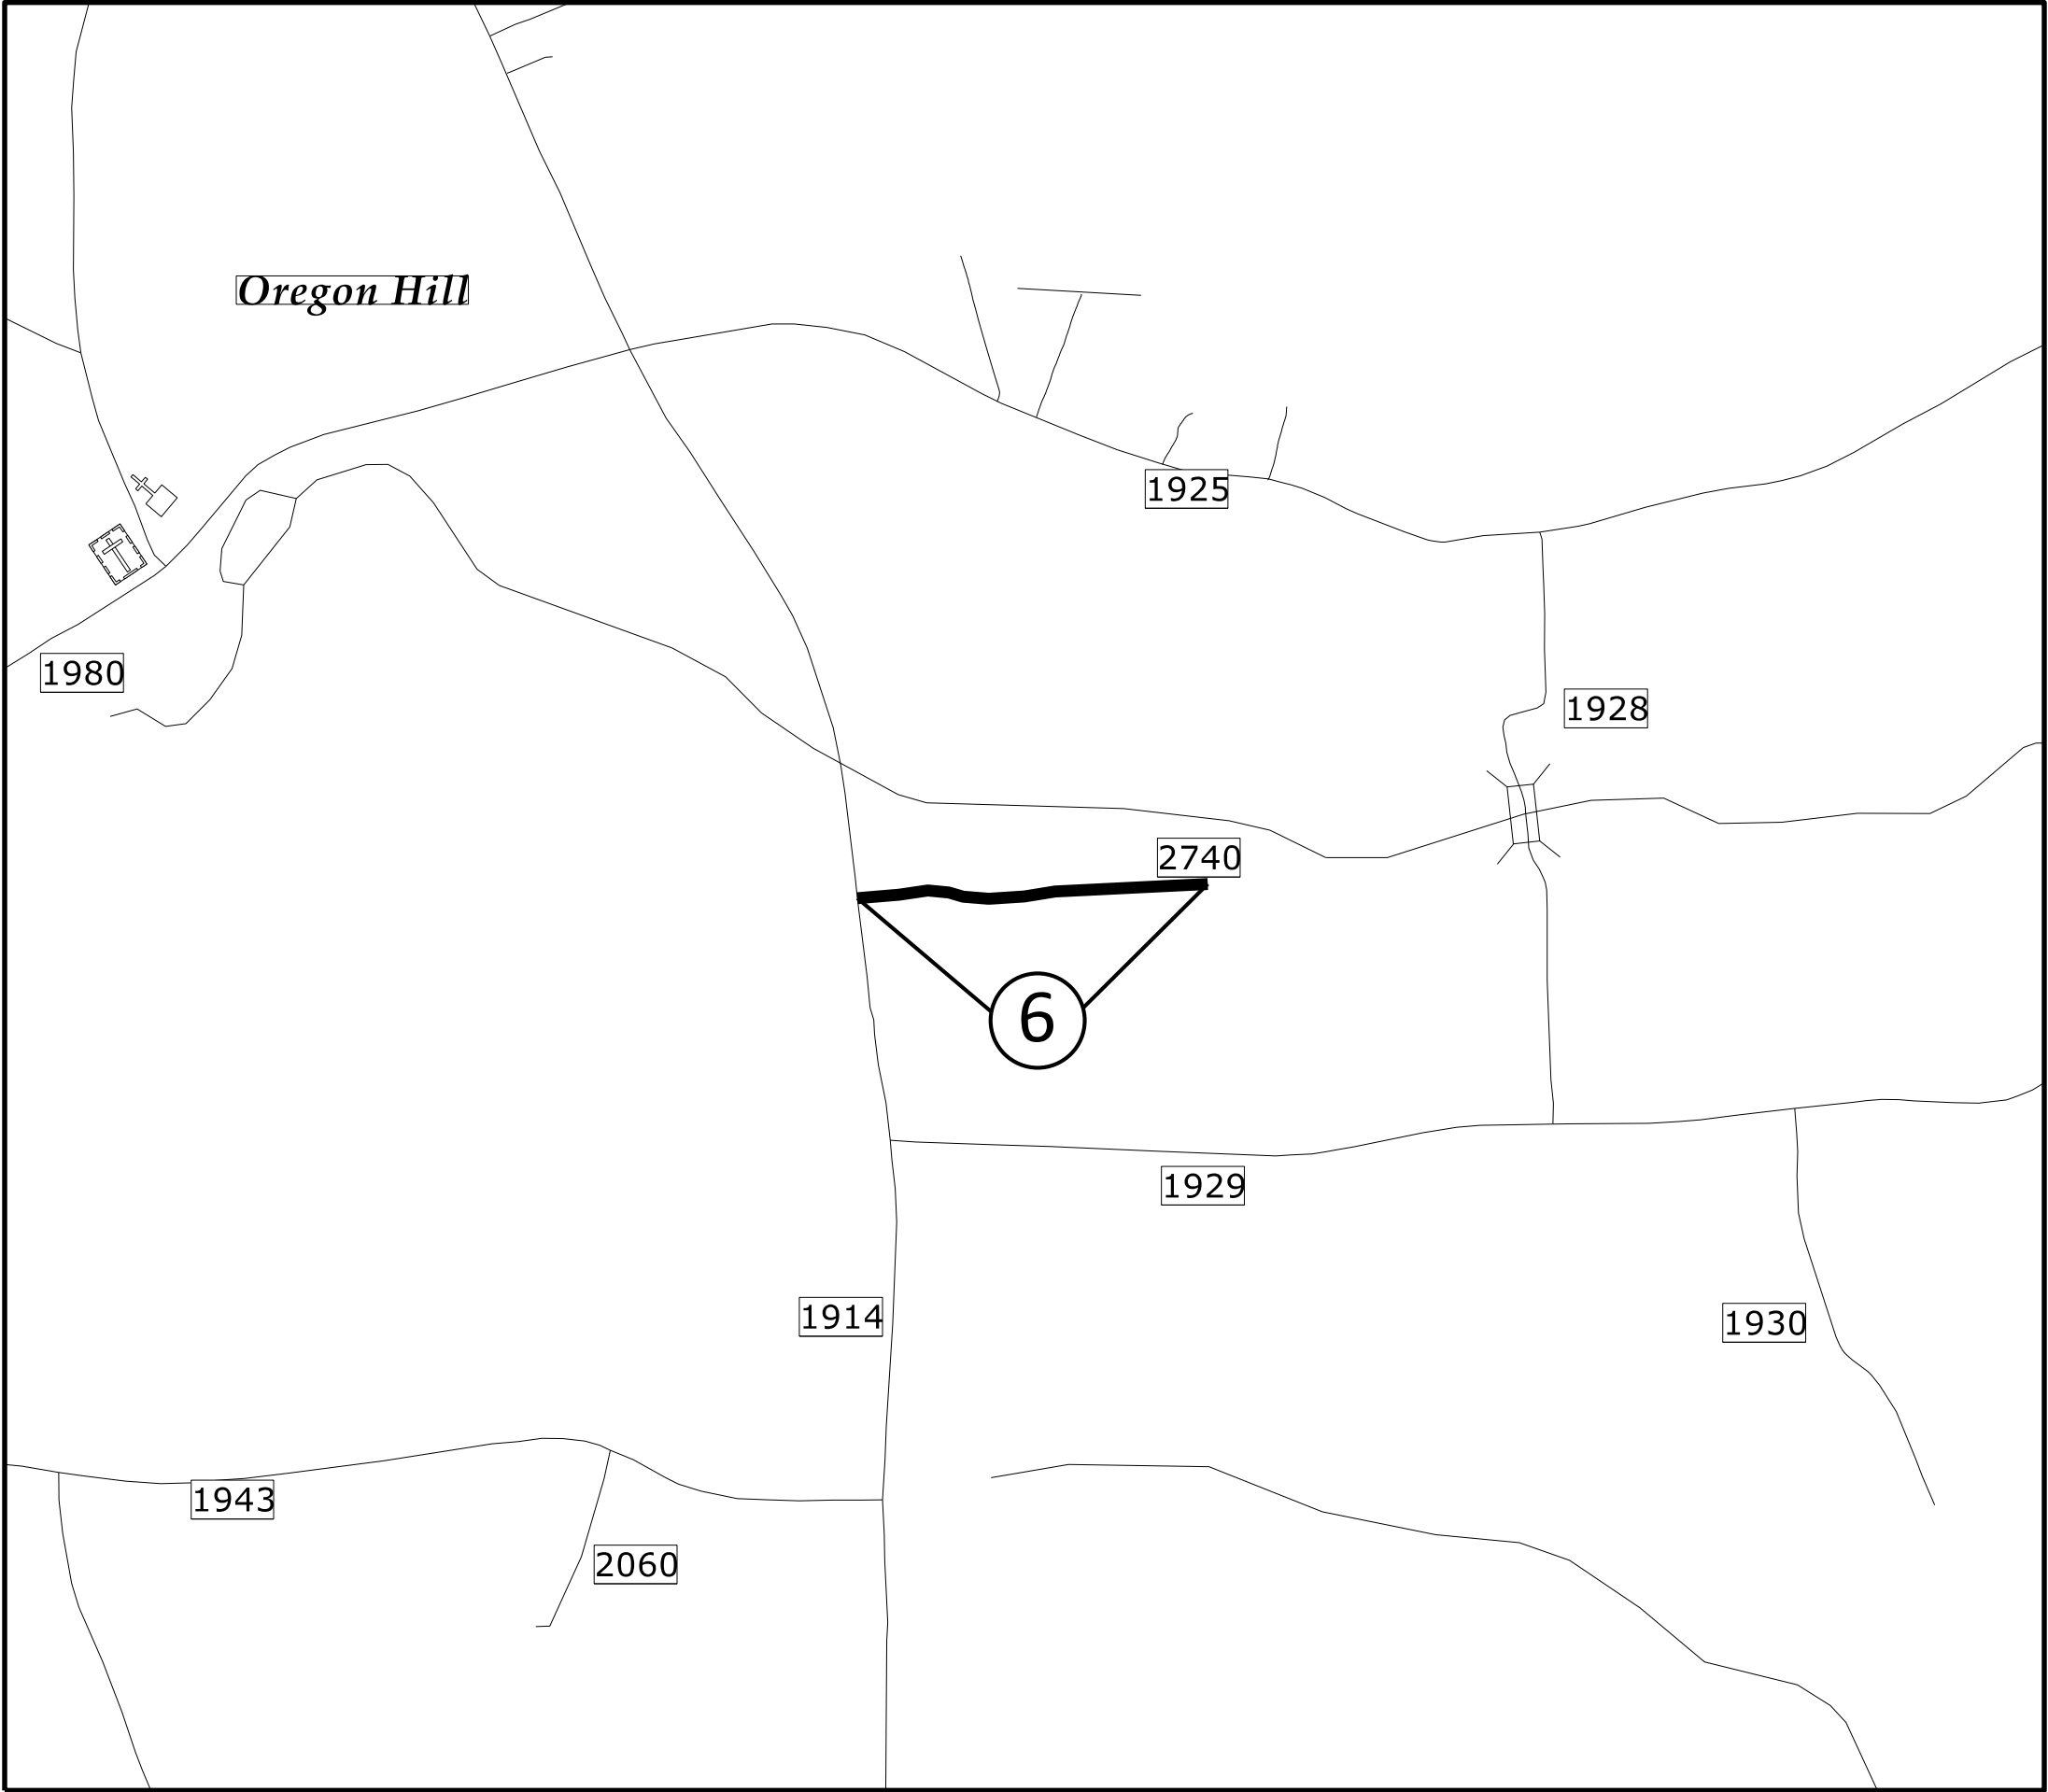

Map 6 SR 2740 - Arrowhead Road