


PROJECT REFERENCE NO.	SHEET NO.
2027CPT.07.07.20791	9

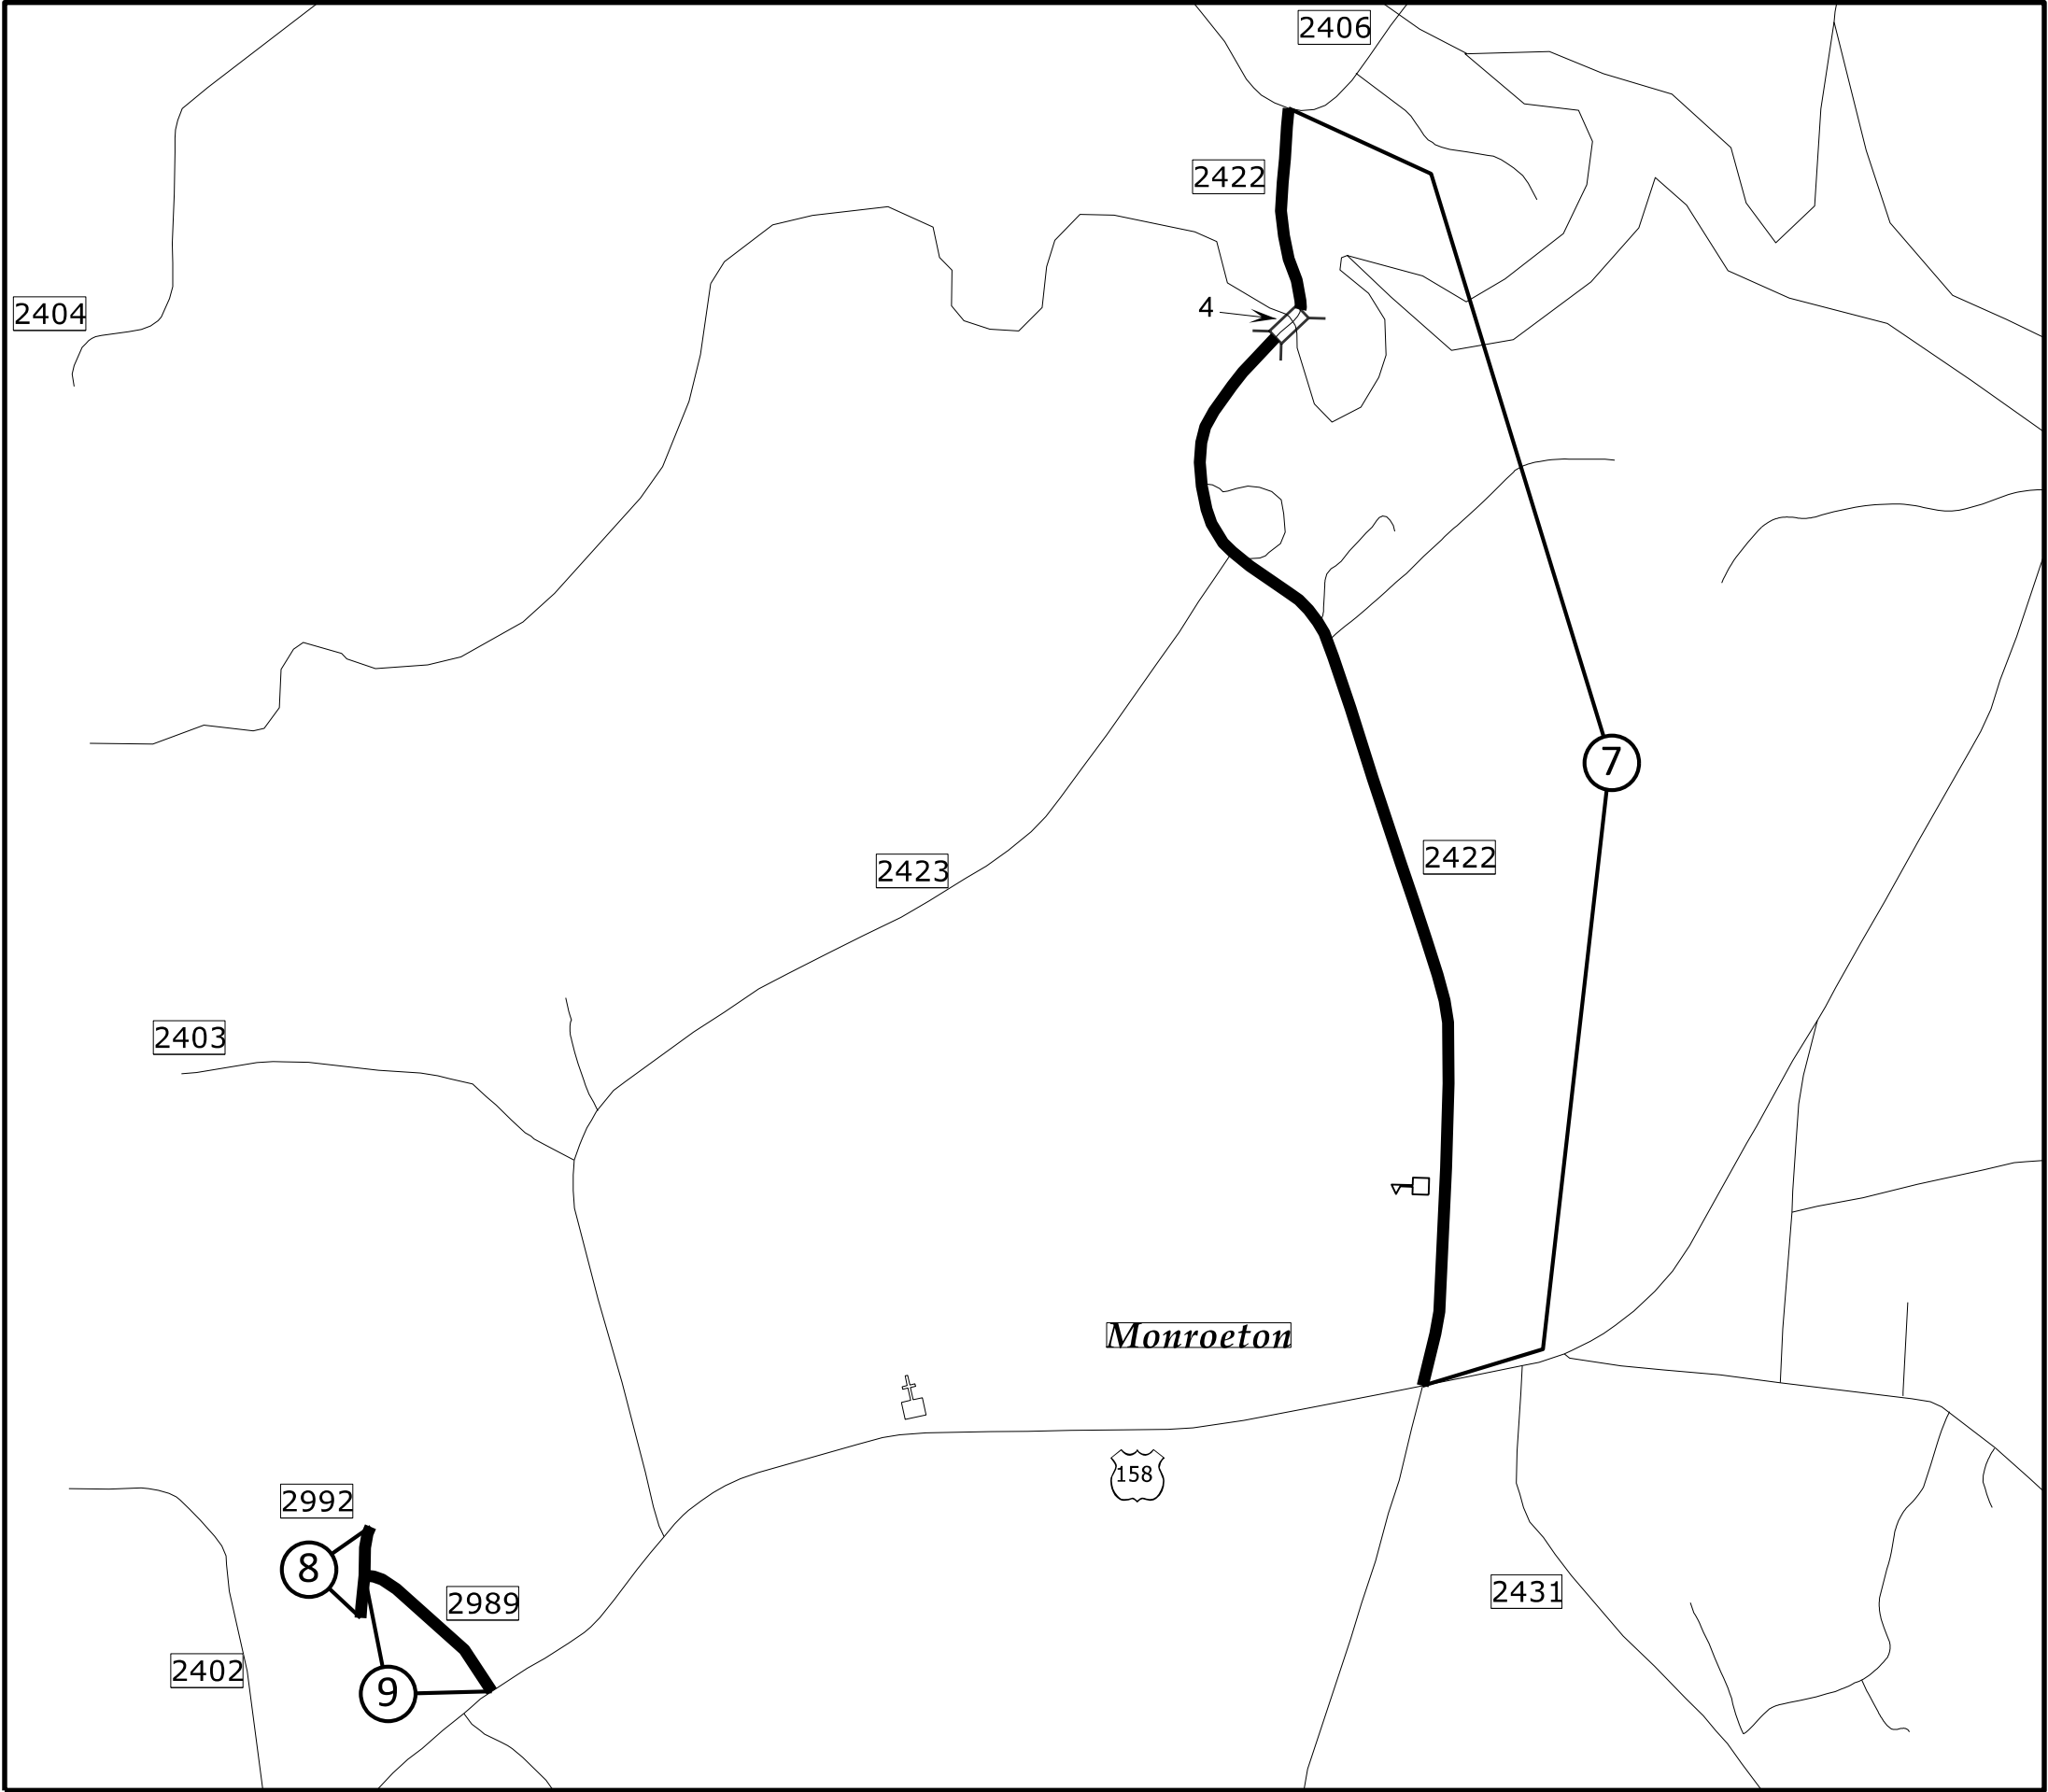

Map 7 SR 2422 - Monroeton Road
DO NOT PAVE BRIDGE 4

Map 8 SR 2992 - Streamside Court
Map 9 SR 2989 - Oak Leaf Drive