


PROJECT REFERENCE NO.	SHEET NO.
2027CPT.07.07.20791	10

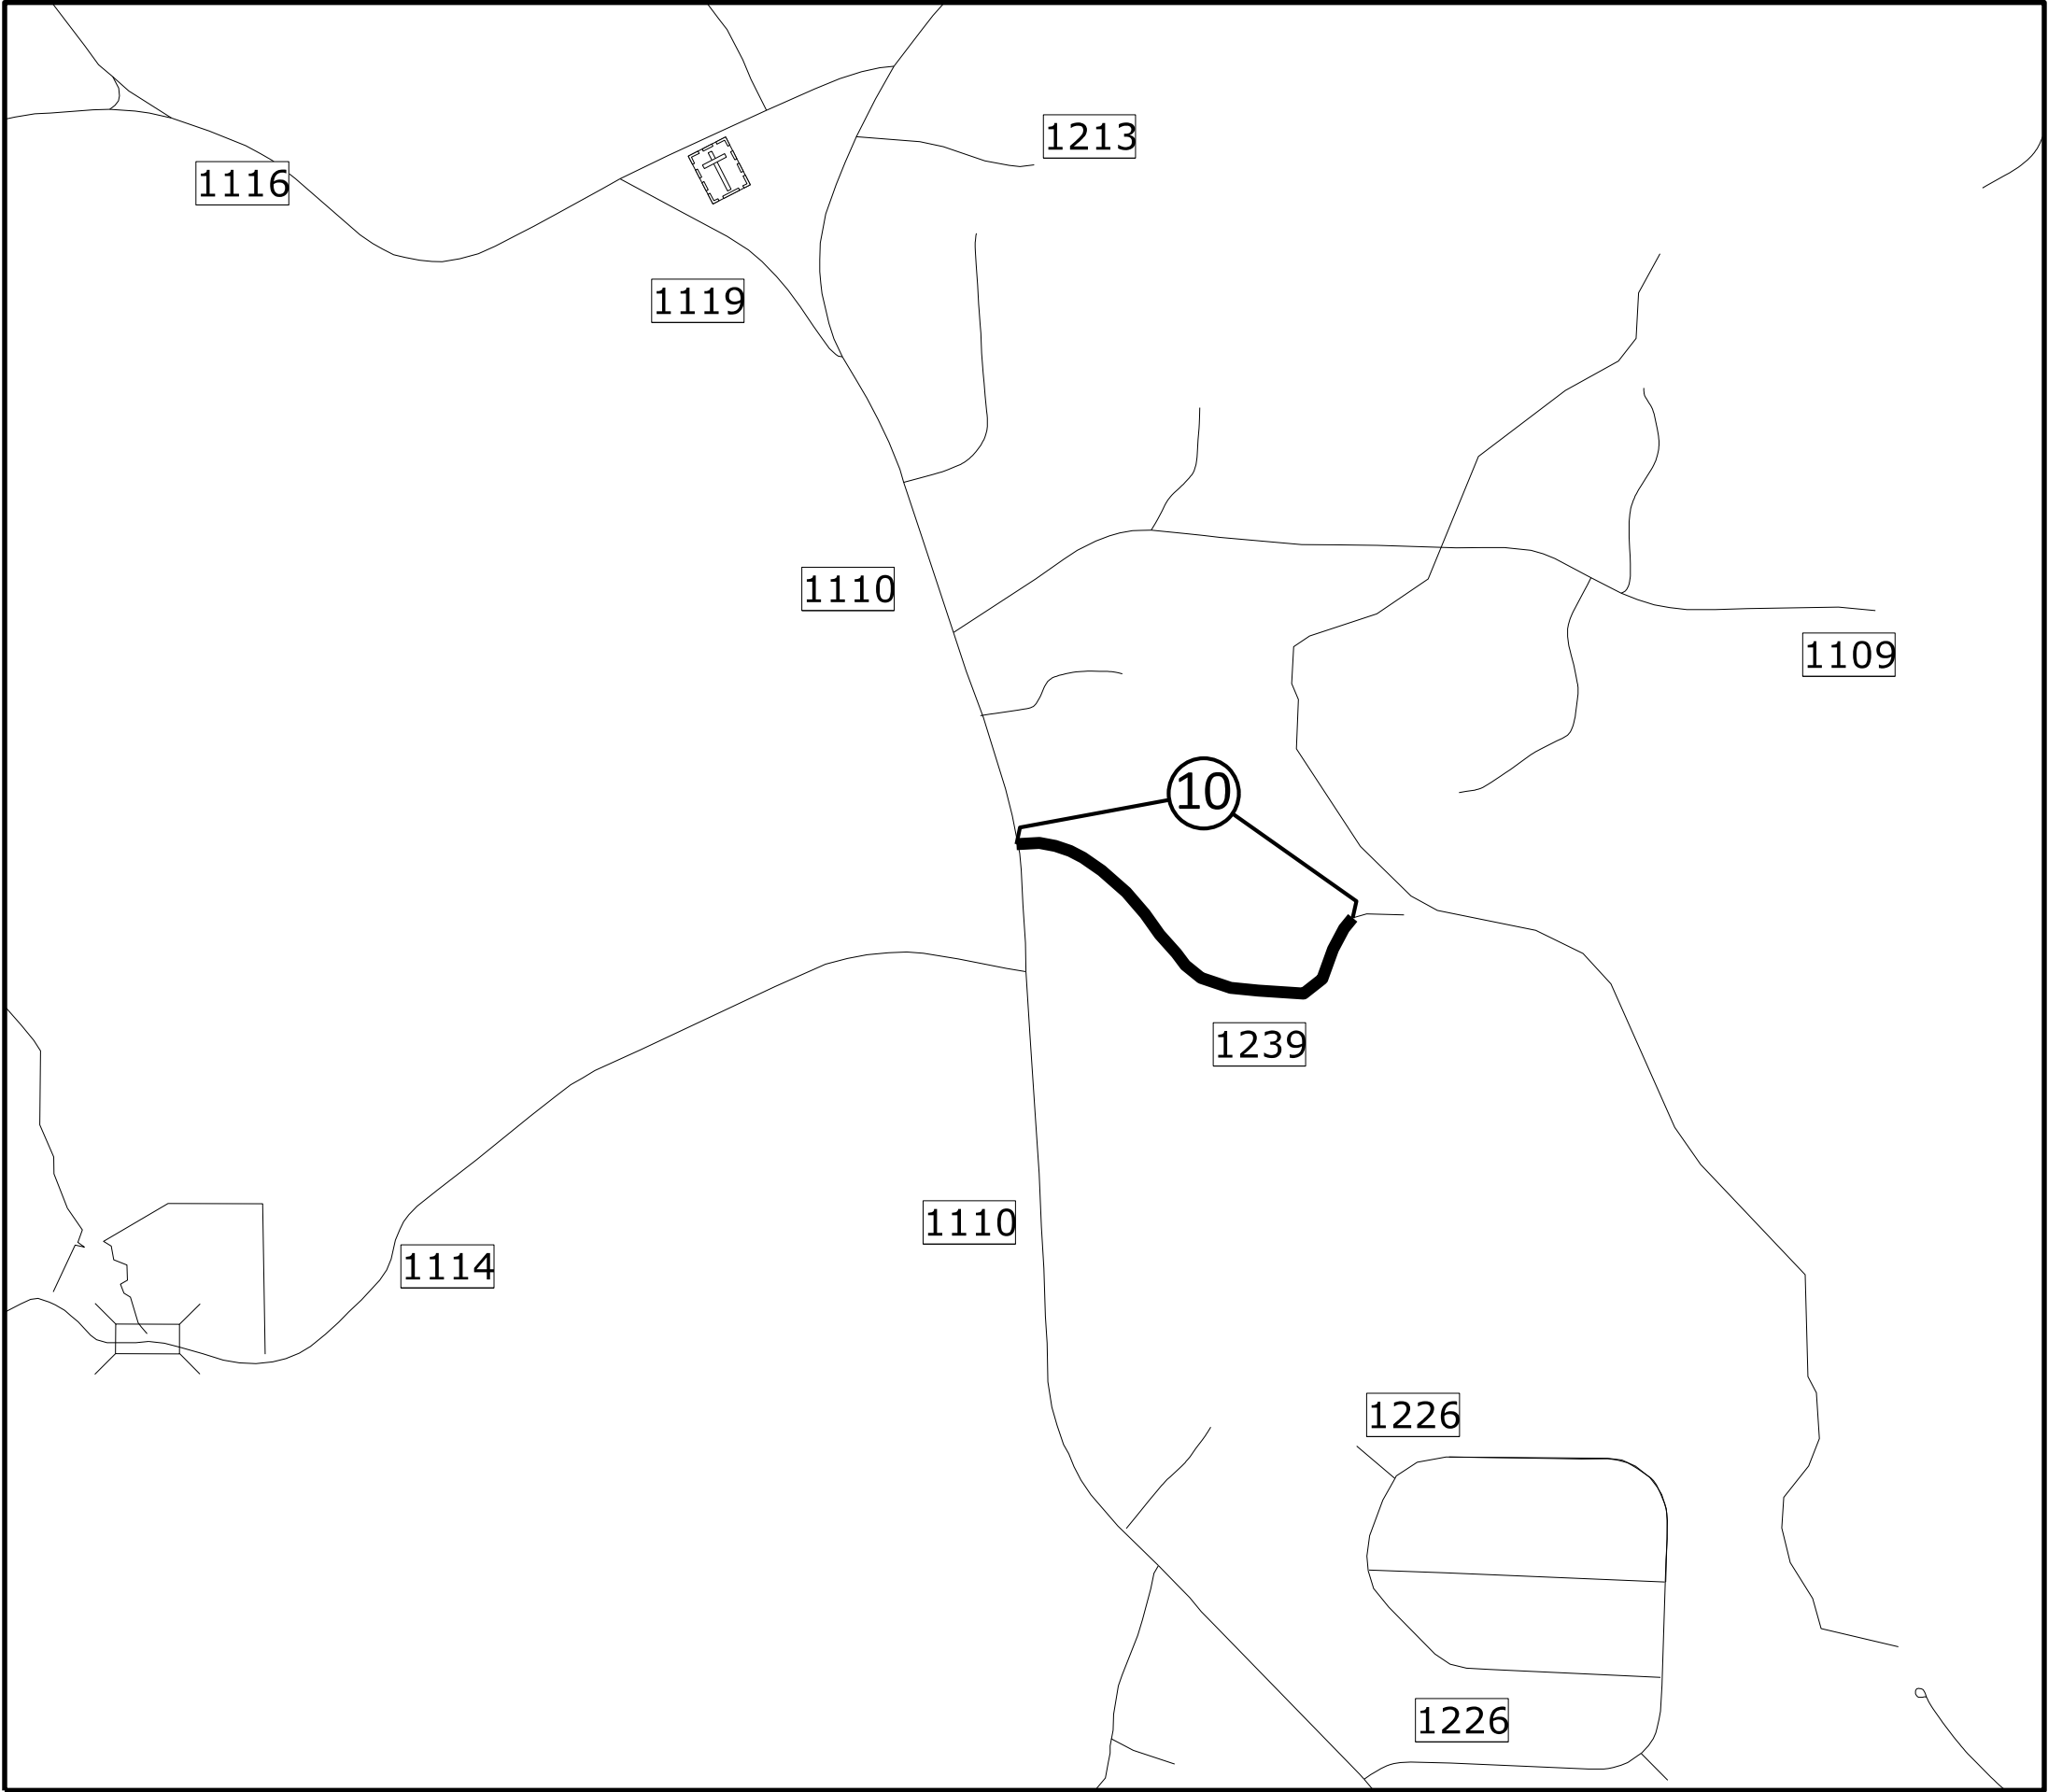

Map 10 SR 1239 - Angieline Drive