


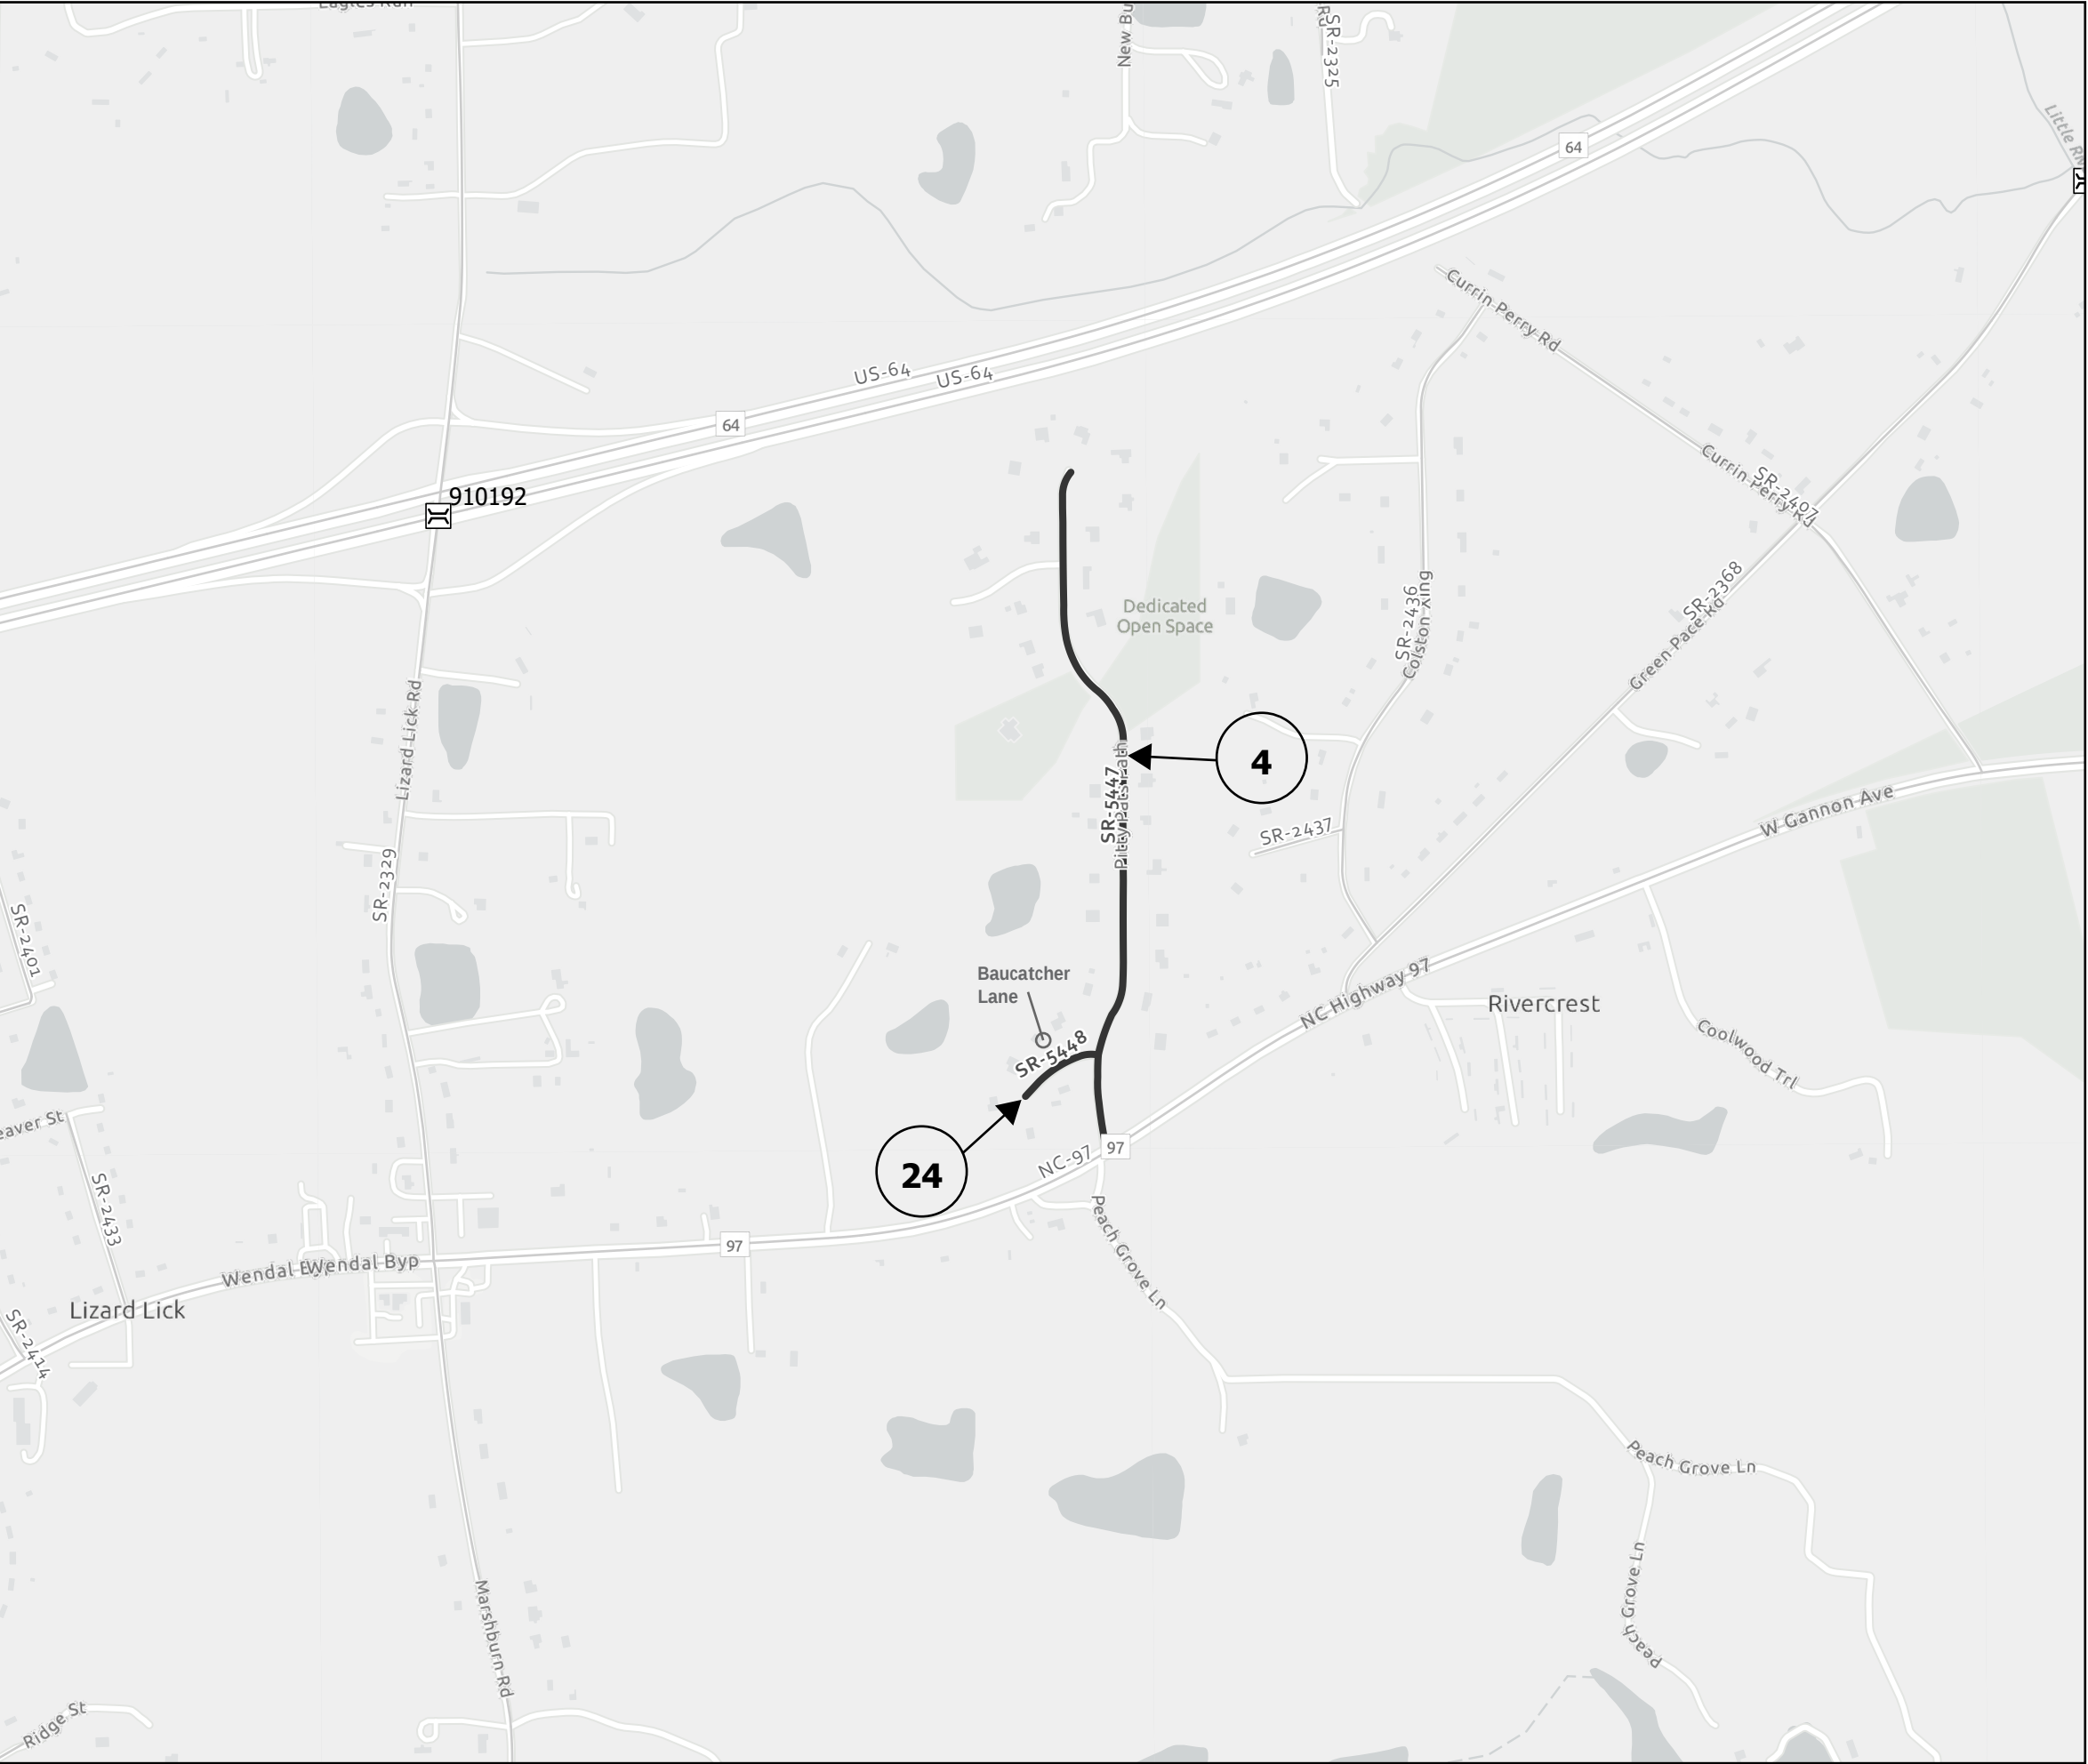

2028 East Wake - Wake County	
PROJECT REFERENCE NO.	SHEET NO.
2027CPT.05.02.10921,ETC.	3

Map 4 SR-5447 (Pitty Pats Path)
From NC-97 to Cul-de-sac

Map 24 SR-5448 (Baucatcher Ln)
From SR-5447 (Pitty Pats Path) to Cul-de-sac