


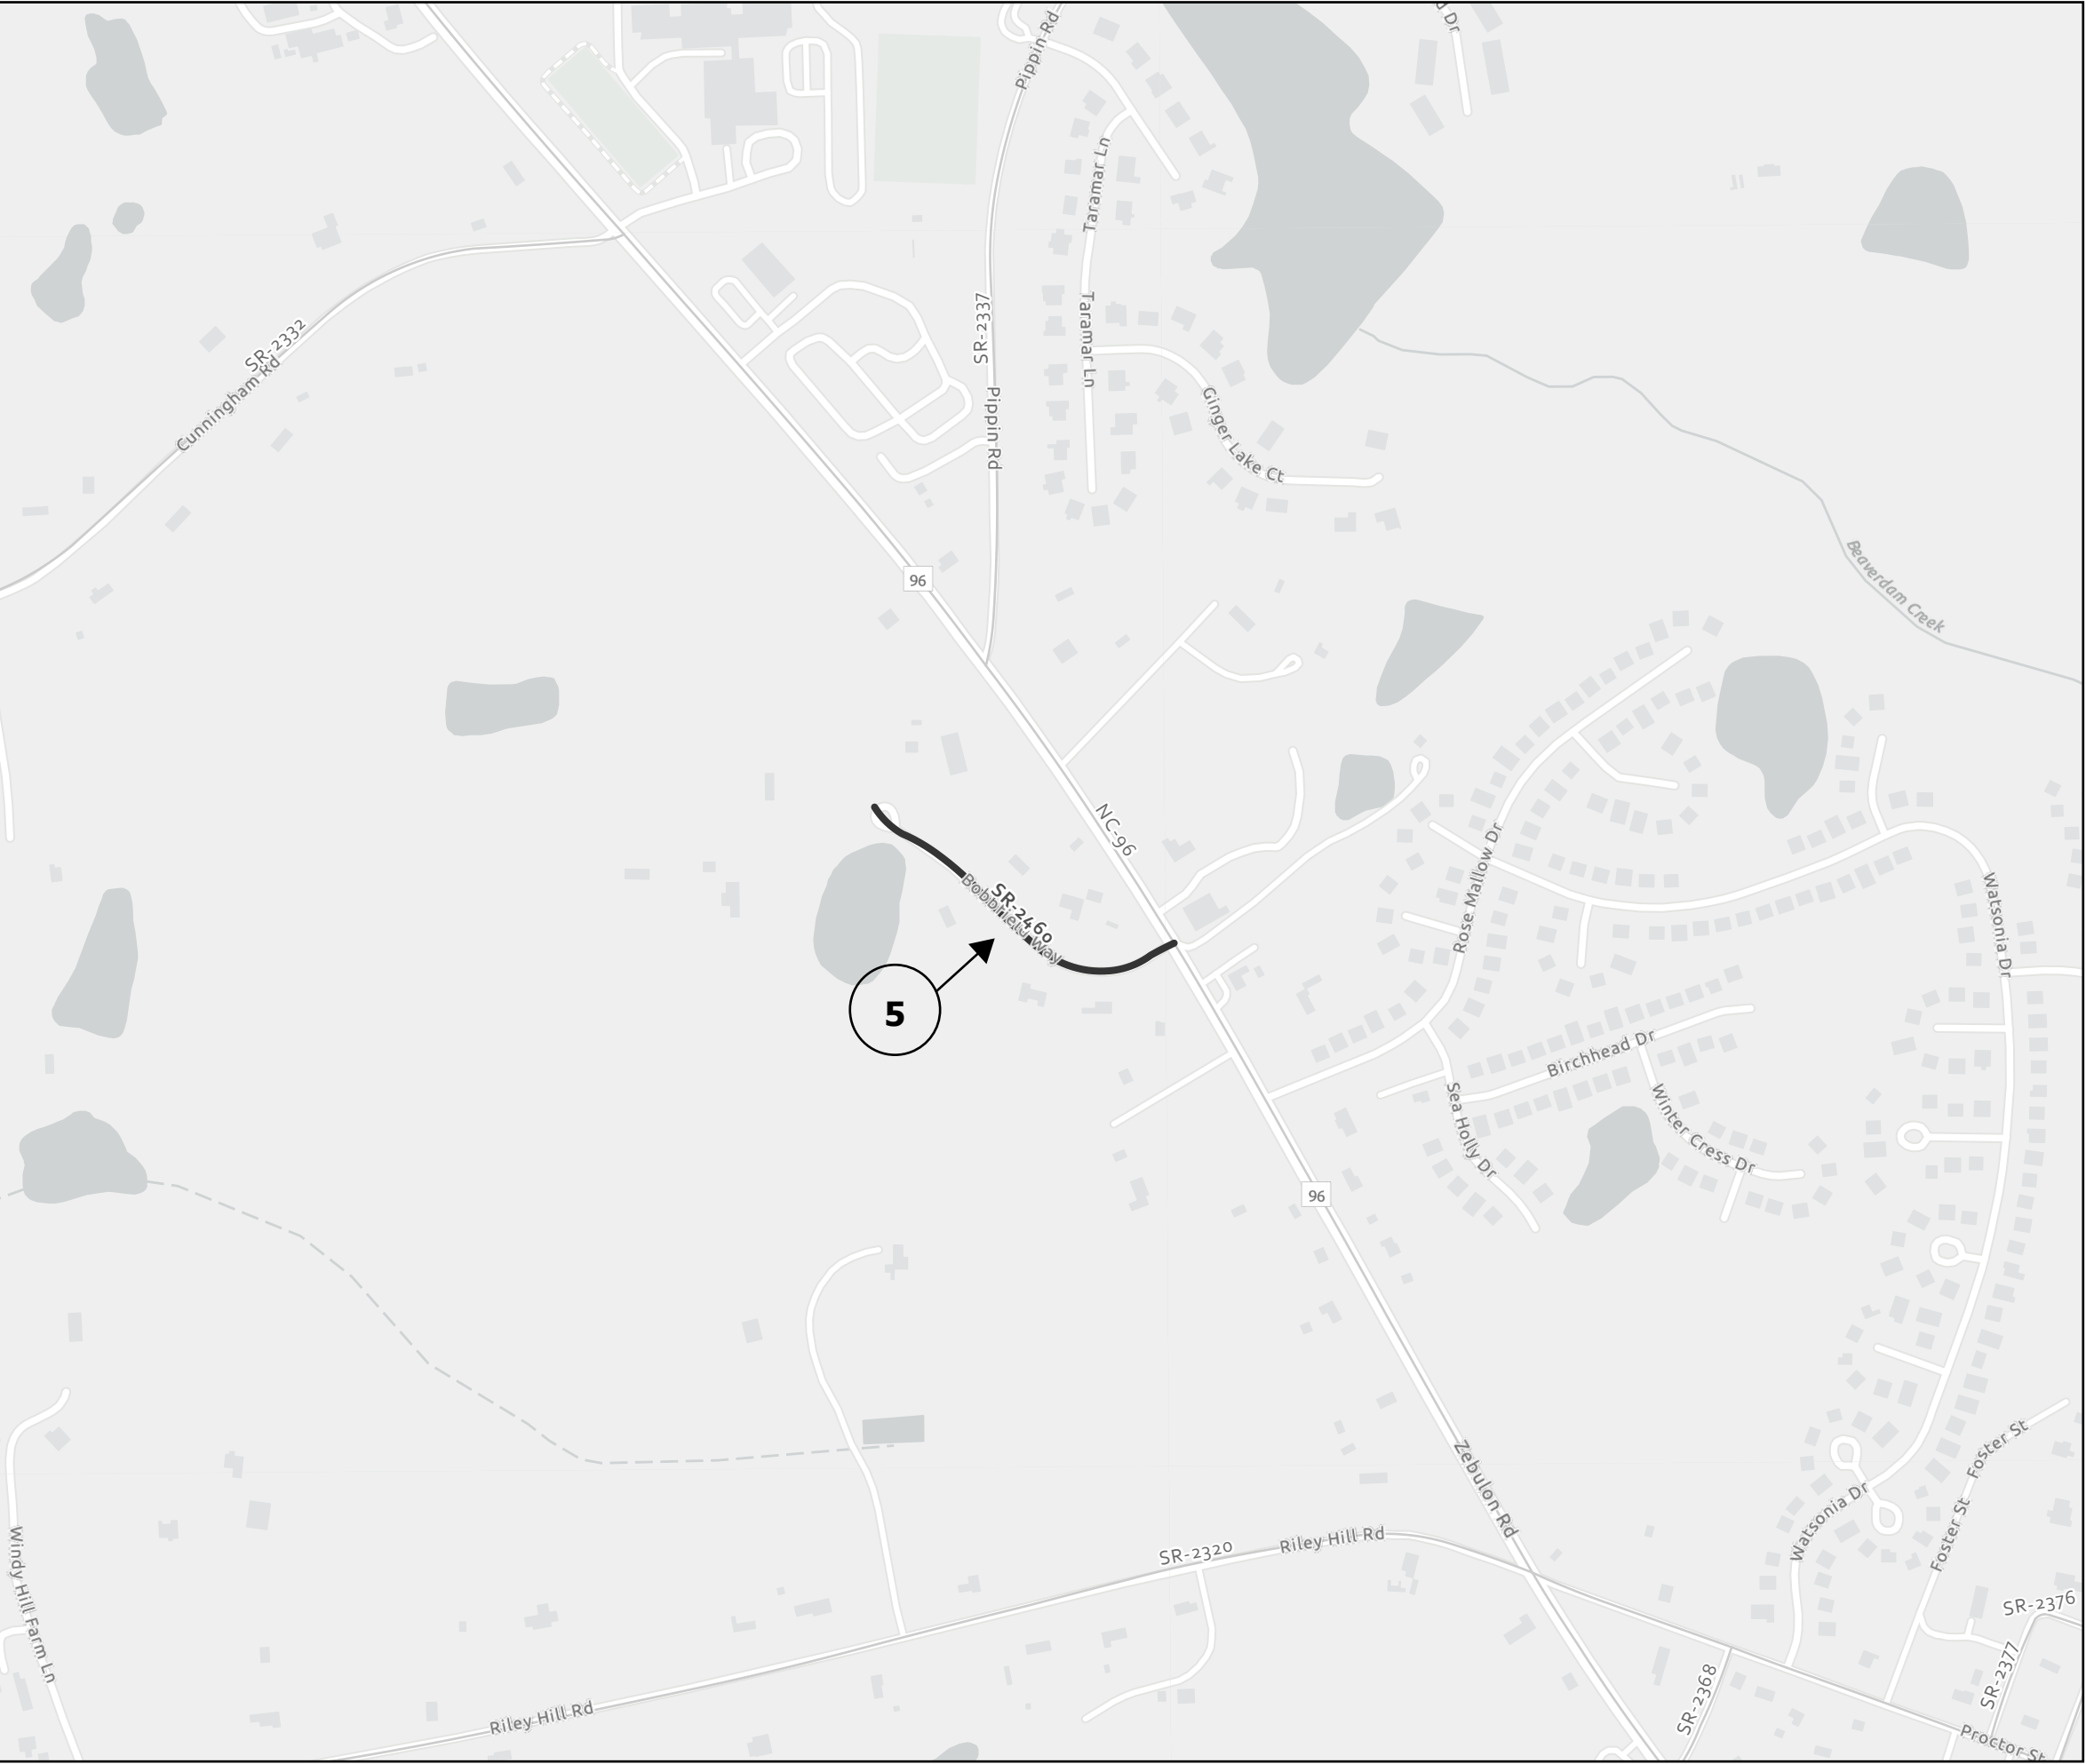

2028 East Wake - Wake County	
PROJECT REFERENCE NO.	SHEET NO.
2027CPT.05.02.10921, ETC.	4

Map 5 SR-2460 (Bobbfield Way)
From NC-96 to Cul-de-sac