


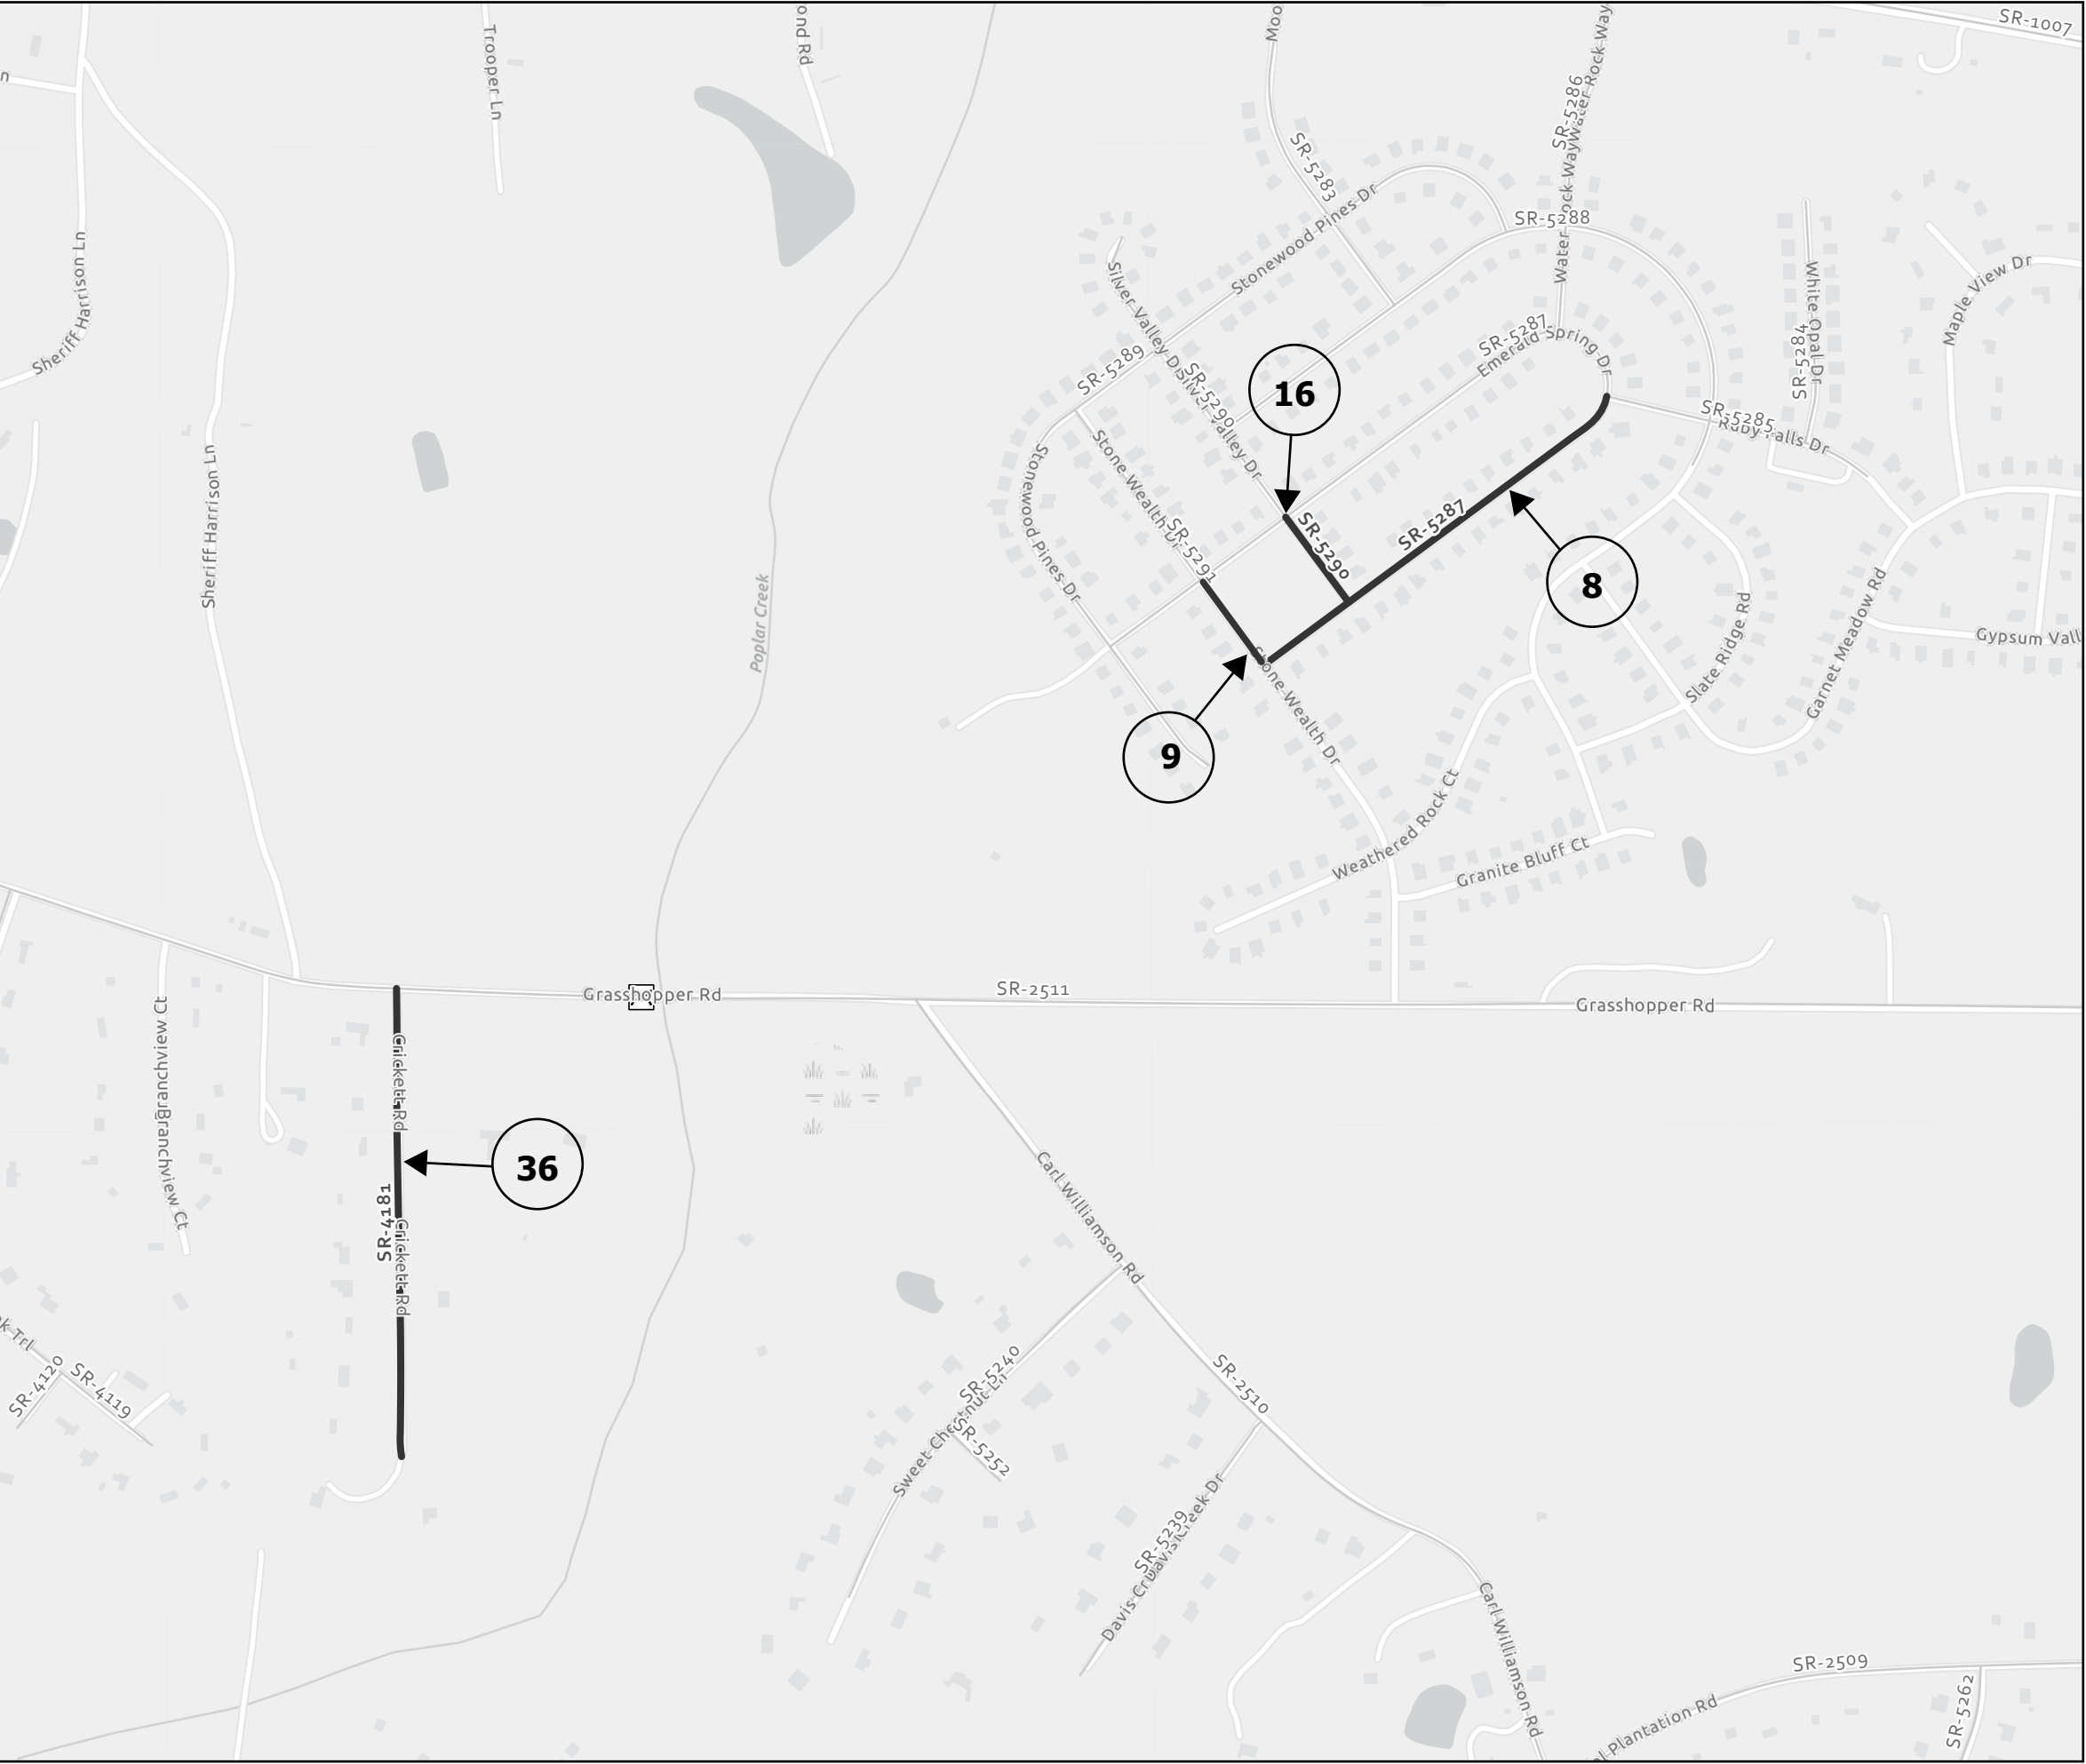

2028 East Wake - Wake County	
PROJECT REFERENCE NO.	SHEET NO.
2027CPT.05.02.10921,ETC.	6

Map 8 SR-5287 (Emerald Spring Dr)
From Pavement Joint to SR-5291 (Stone Wealth Dr)

Map 9 SR-5291 (Stone Wealth Dr)
From SR-5287 (Emerald Spring Dr) to Pavement Joint

Map 16 SR-5290 (Silver Valley Dr)
From SR-5287 (Emerald Spring Dr) to SR-5287 (Emerald Spring Dr)

Map 36 SR-4181 (Crickett Rd)
From SR-2511 (Grasshopper Rd) to Dead End

