


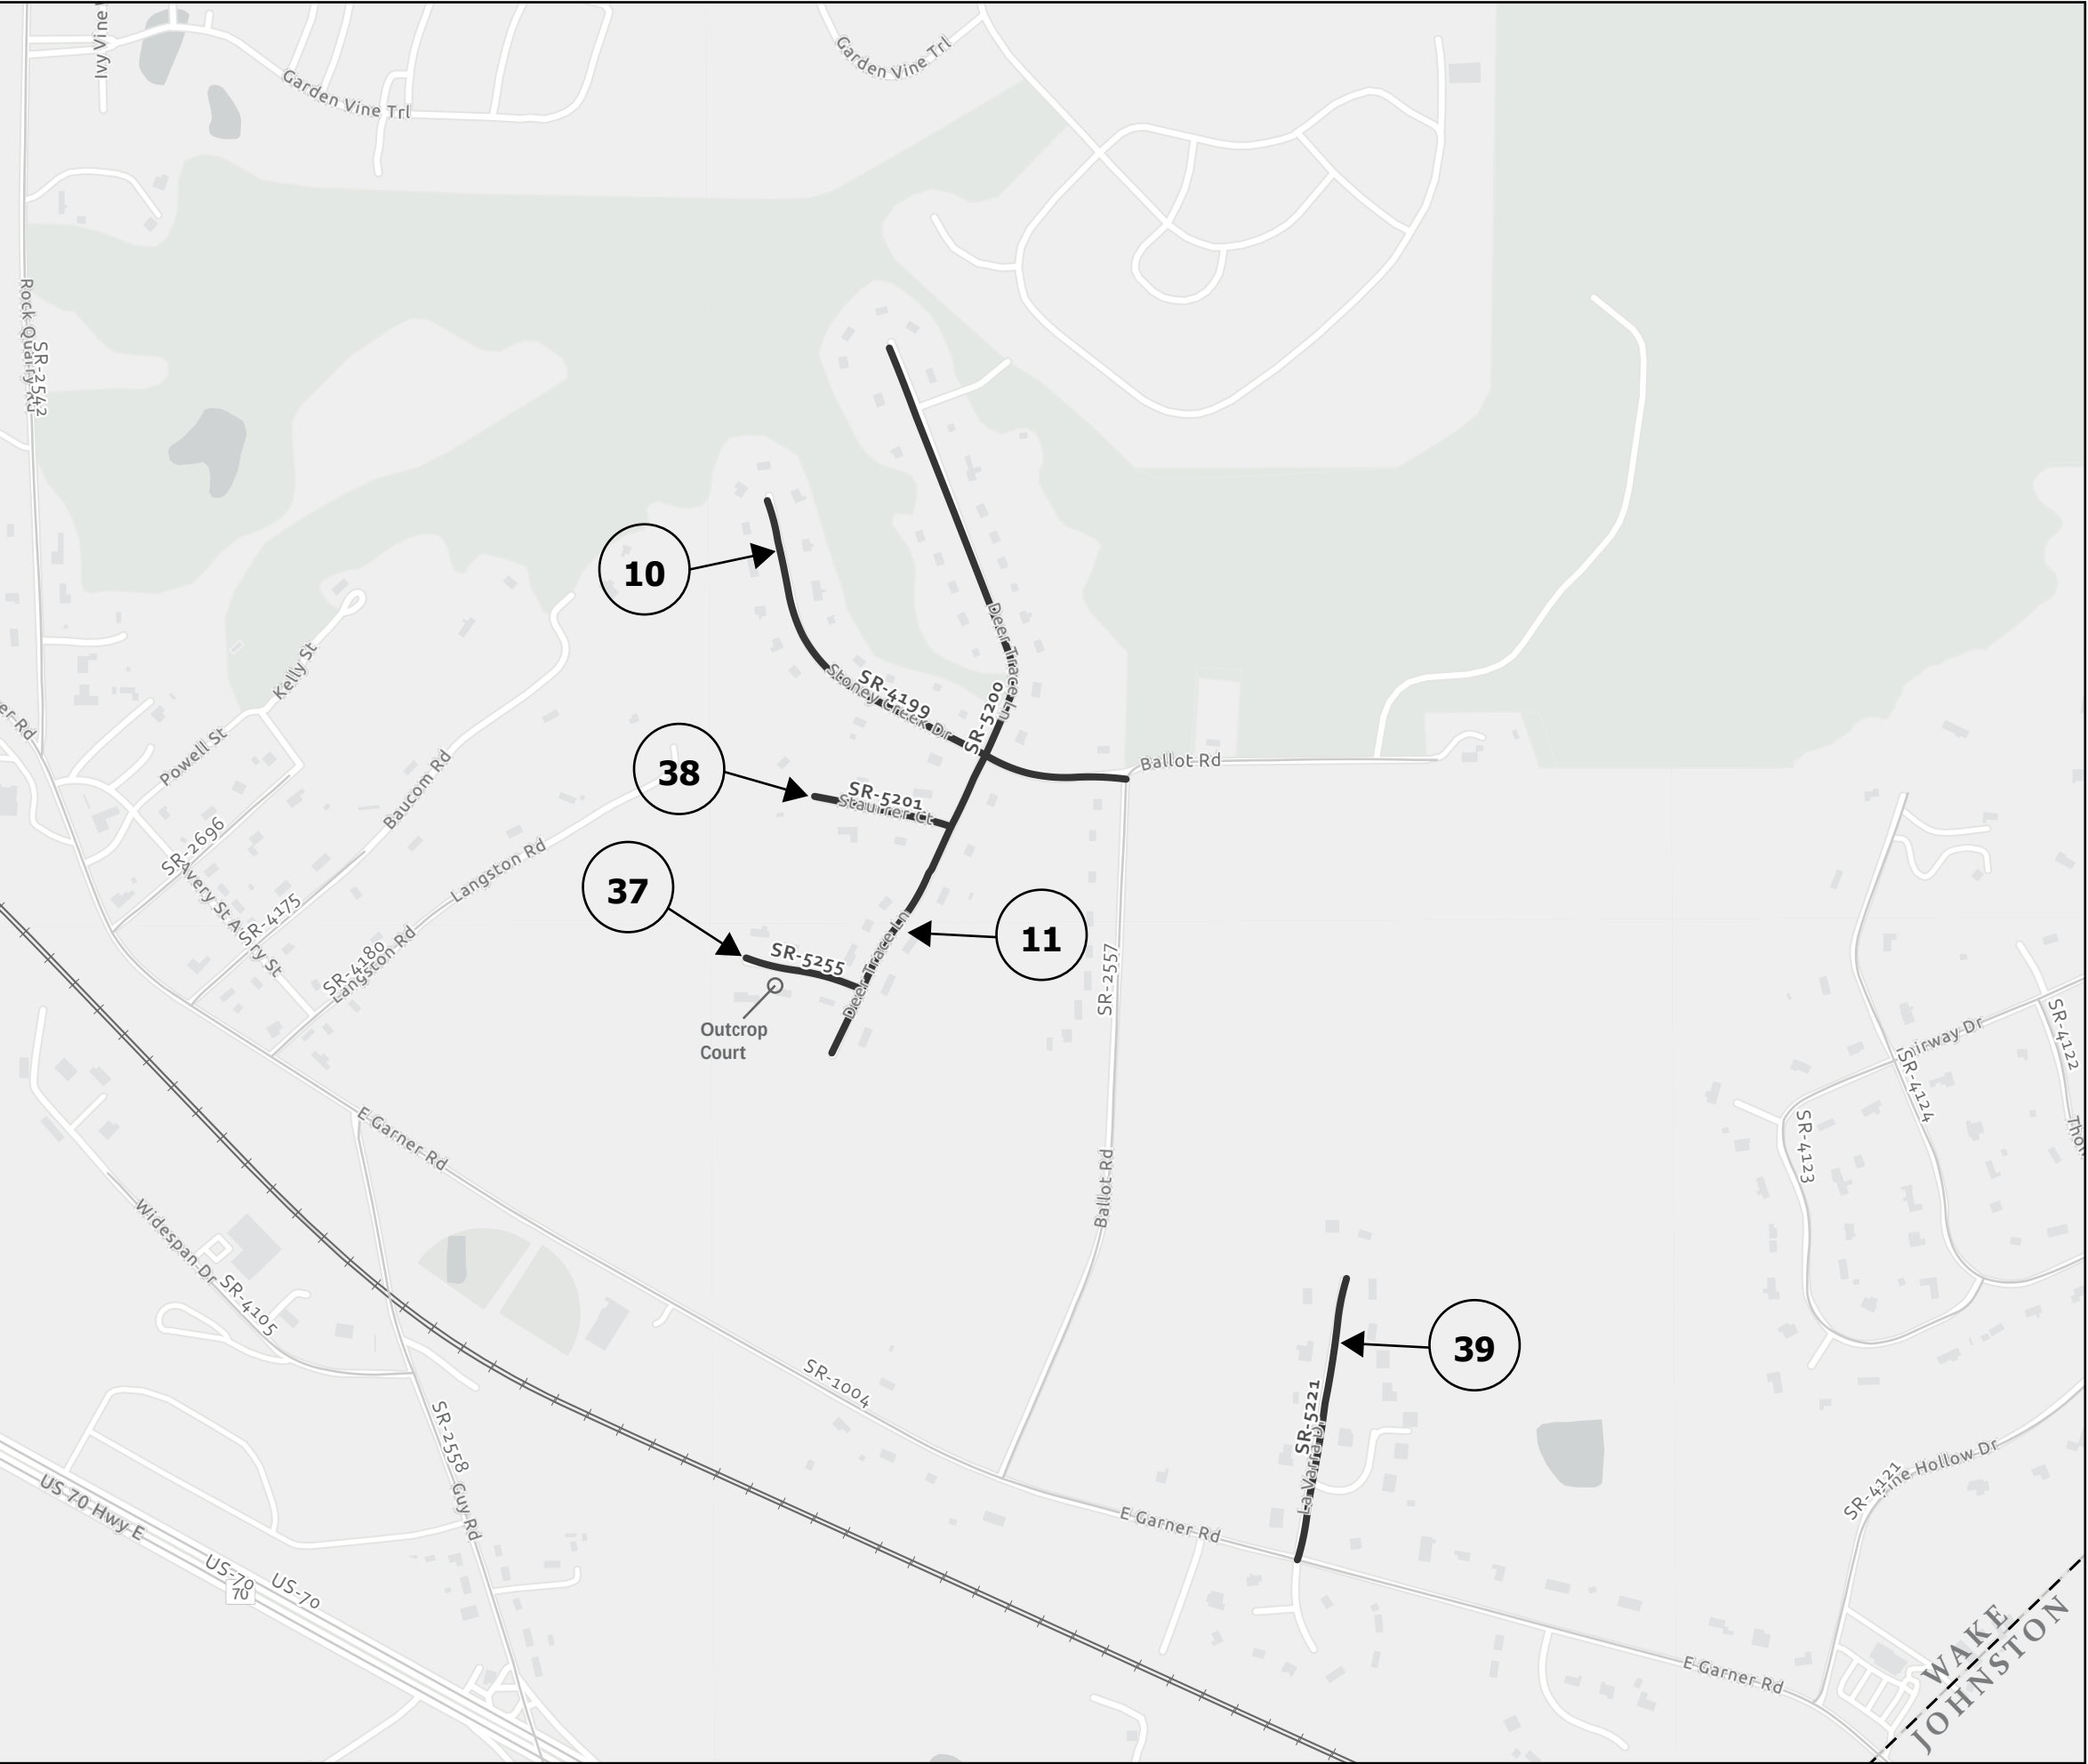

2028 East Wake - Wake County	
PROJECT REFERENCE NO.	SHEET NO.
2027CPT.05.02.10921,ETC.	7

Map 10 SR-4199 (Stoney Creek Dr)
From SR-2557 (Ballot Rd) to Cul-de-sac

Map 11 SR-5200 (Deer Trace Ln)
From Cul-de-sac to Dead End

Map 37 SR-5255 (Outcrop Ct)
From SR-5200 (Deer Trace Ln) to Cul-de-sac

Map 38 SR-5201 (Stauffer Ct)
From SR-5200 (Deer Trace Ln) to Cul-de-sac

Map 39 SR-5221 (La Varra Dr)
From SR-1004 (E Garner Rd) to Cul-de-sac