




2028 East Wake - Wake County	
PROJECT REFERENCE NO.	SHEET NO.
2027CPT.05.02.10921, ETC.	11

Map 20 SR-2472 (Winslowe Farm Dr)
From NC-97 to Cul-de-sac

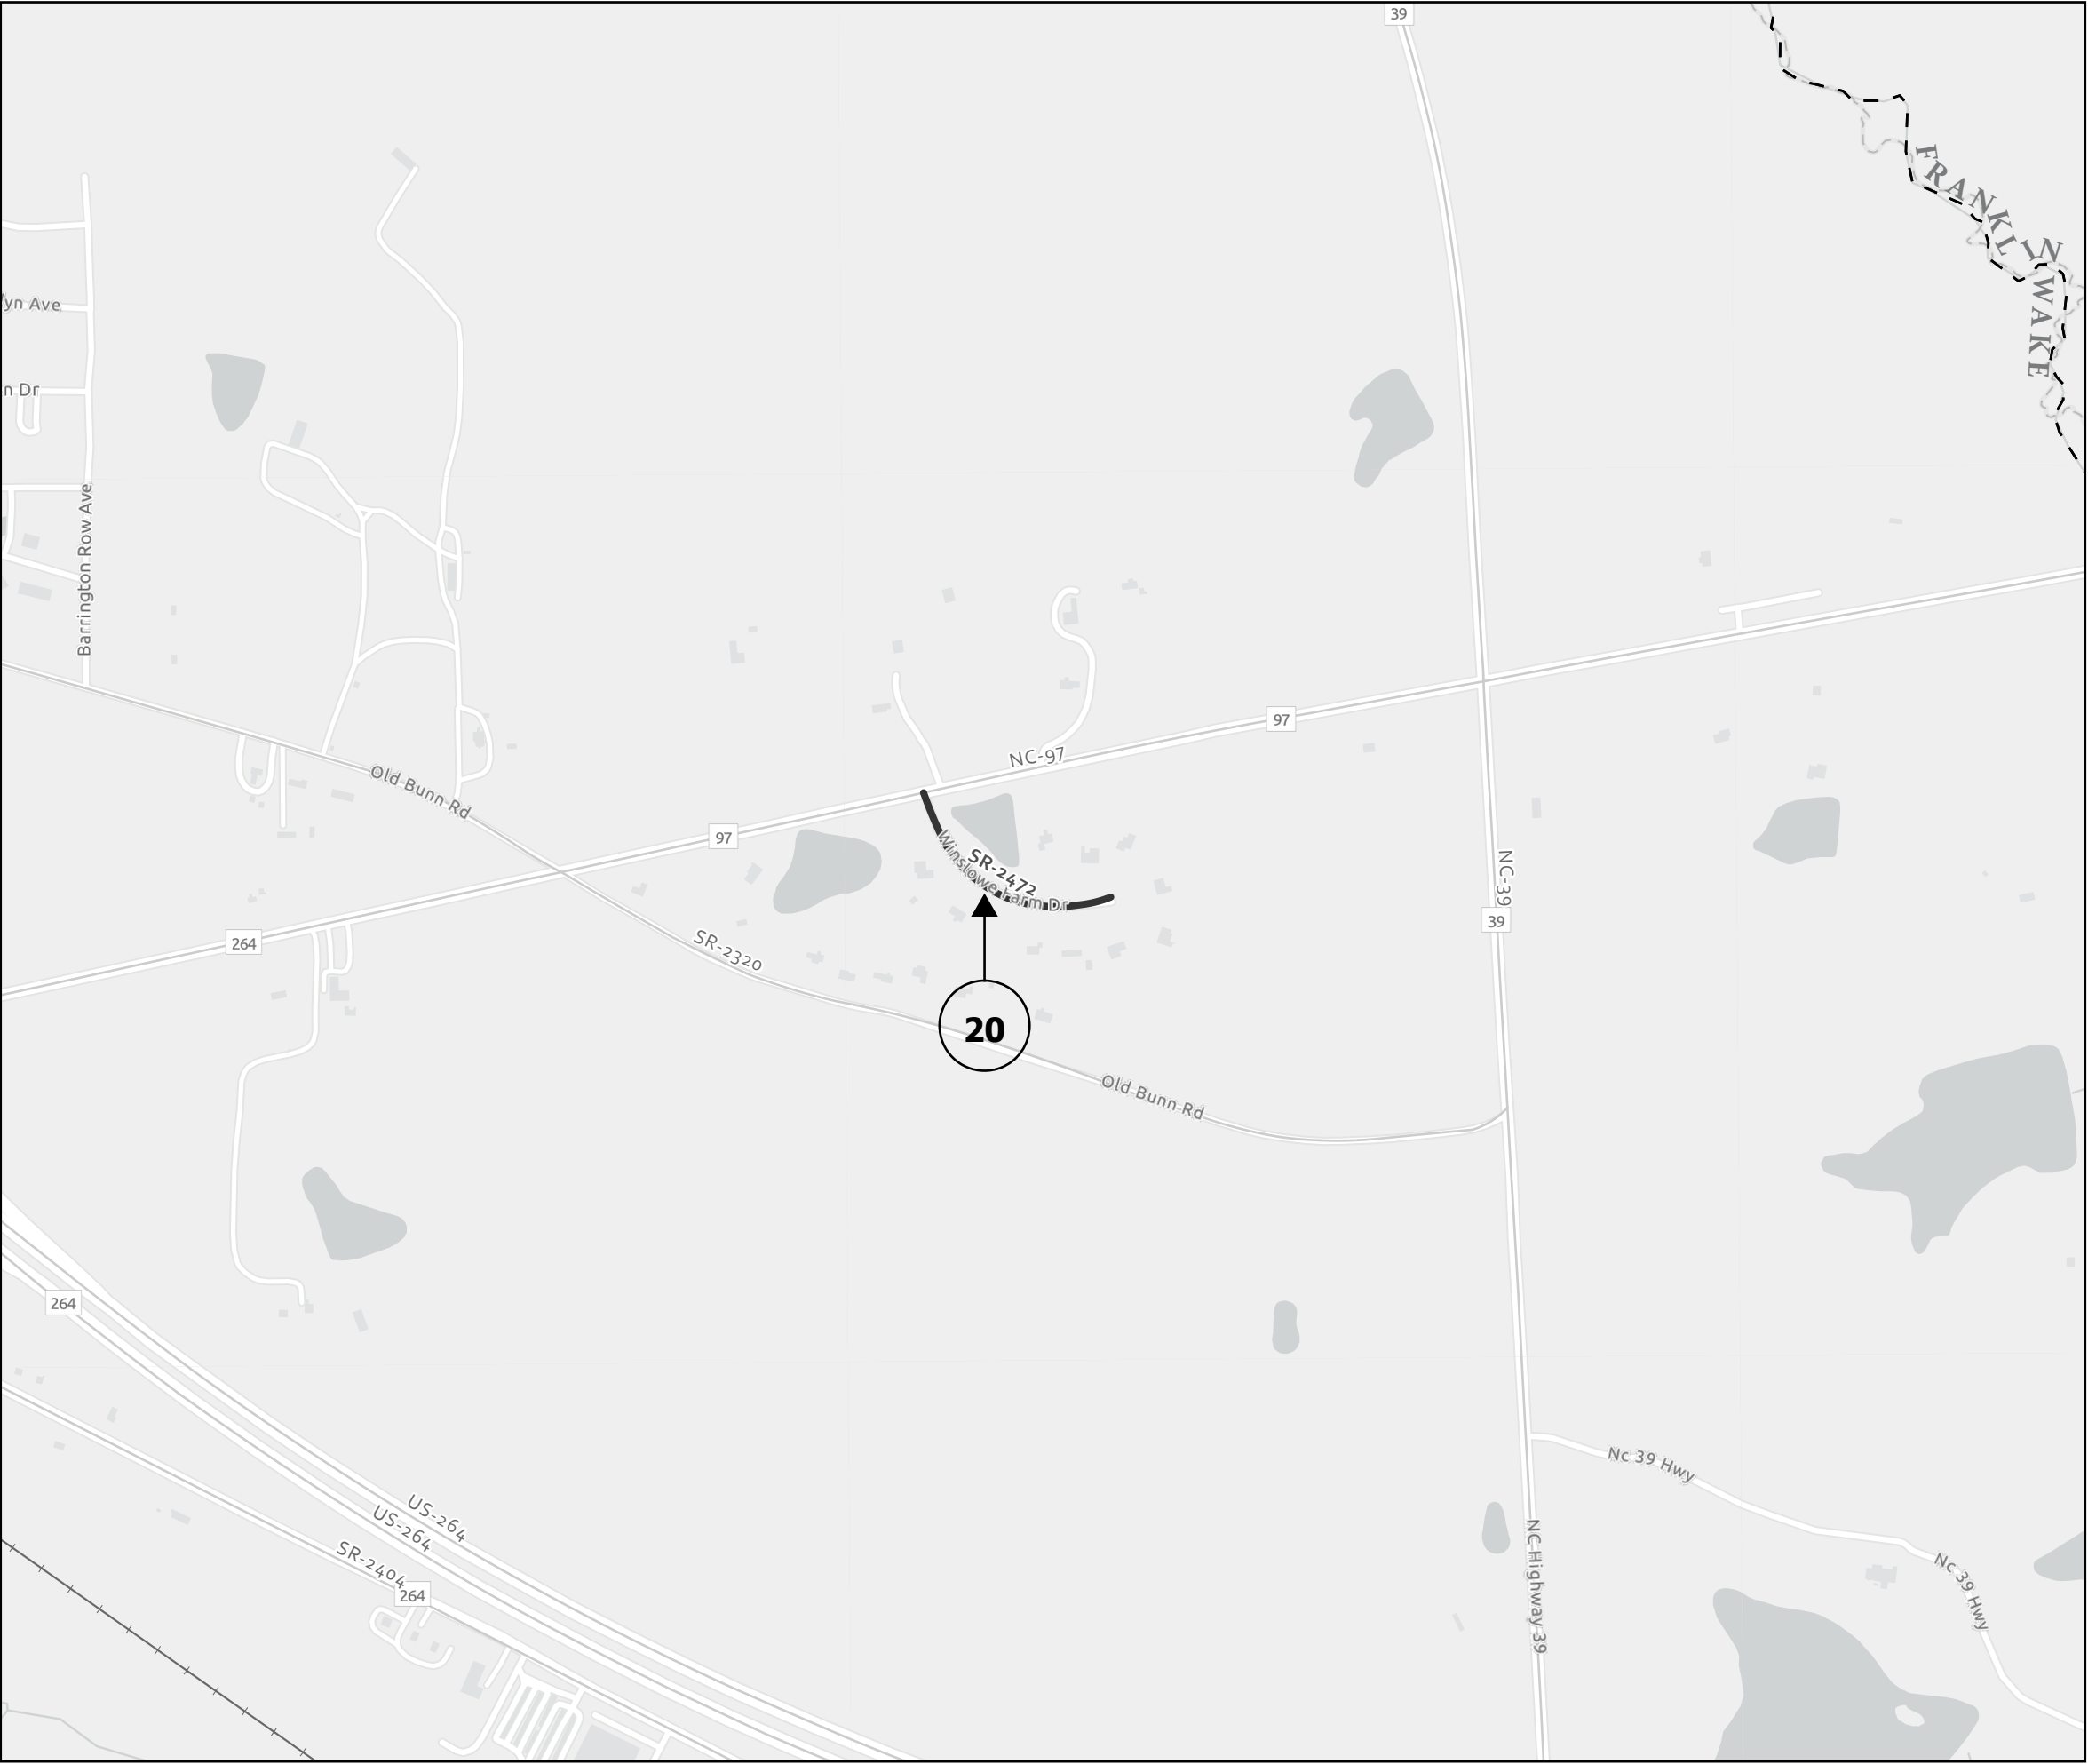