


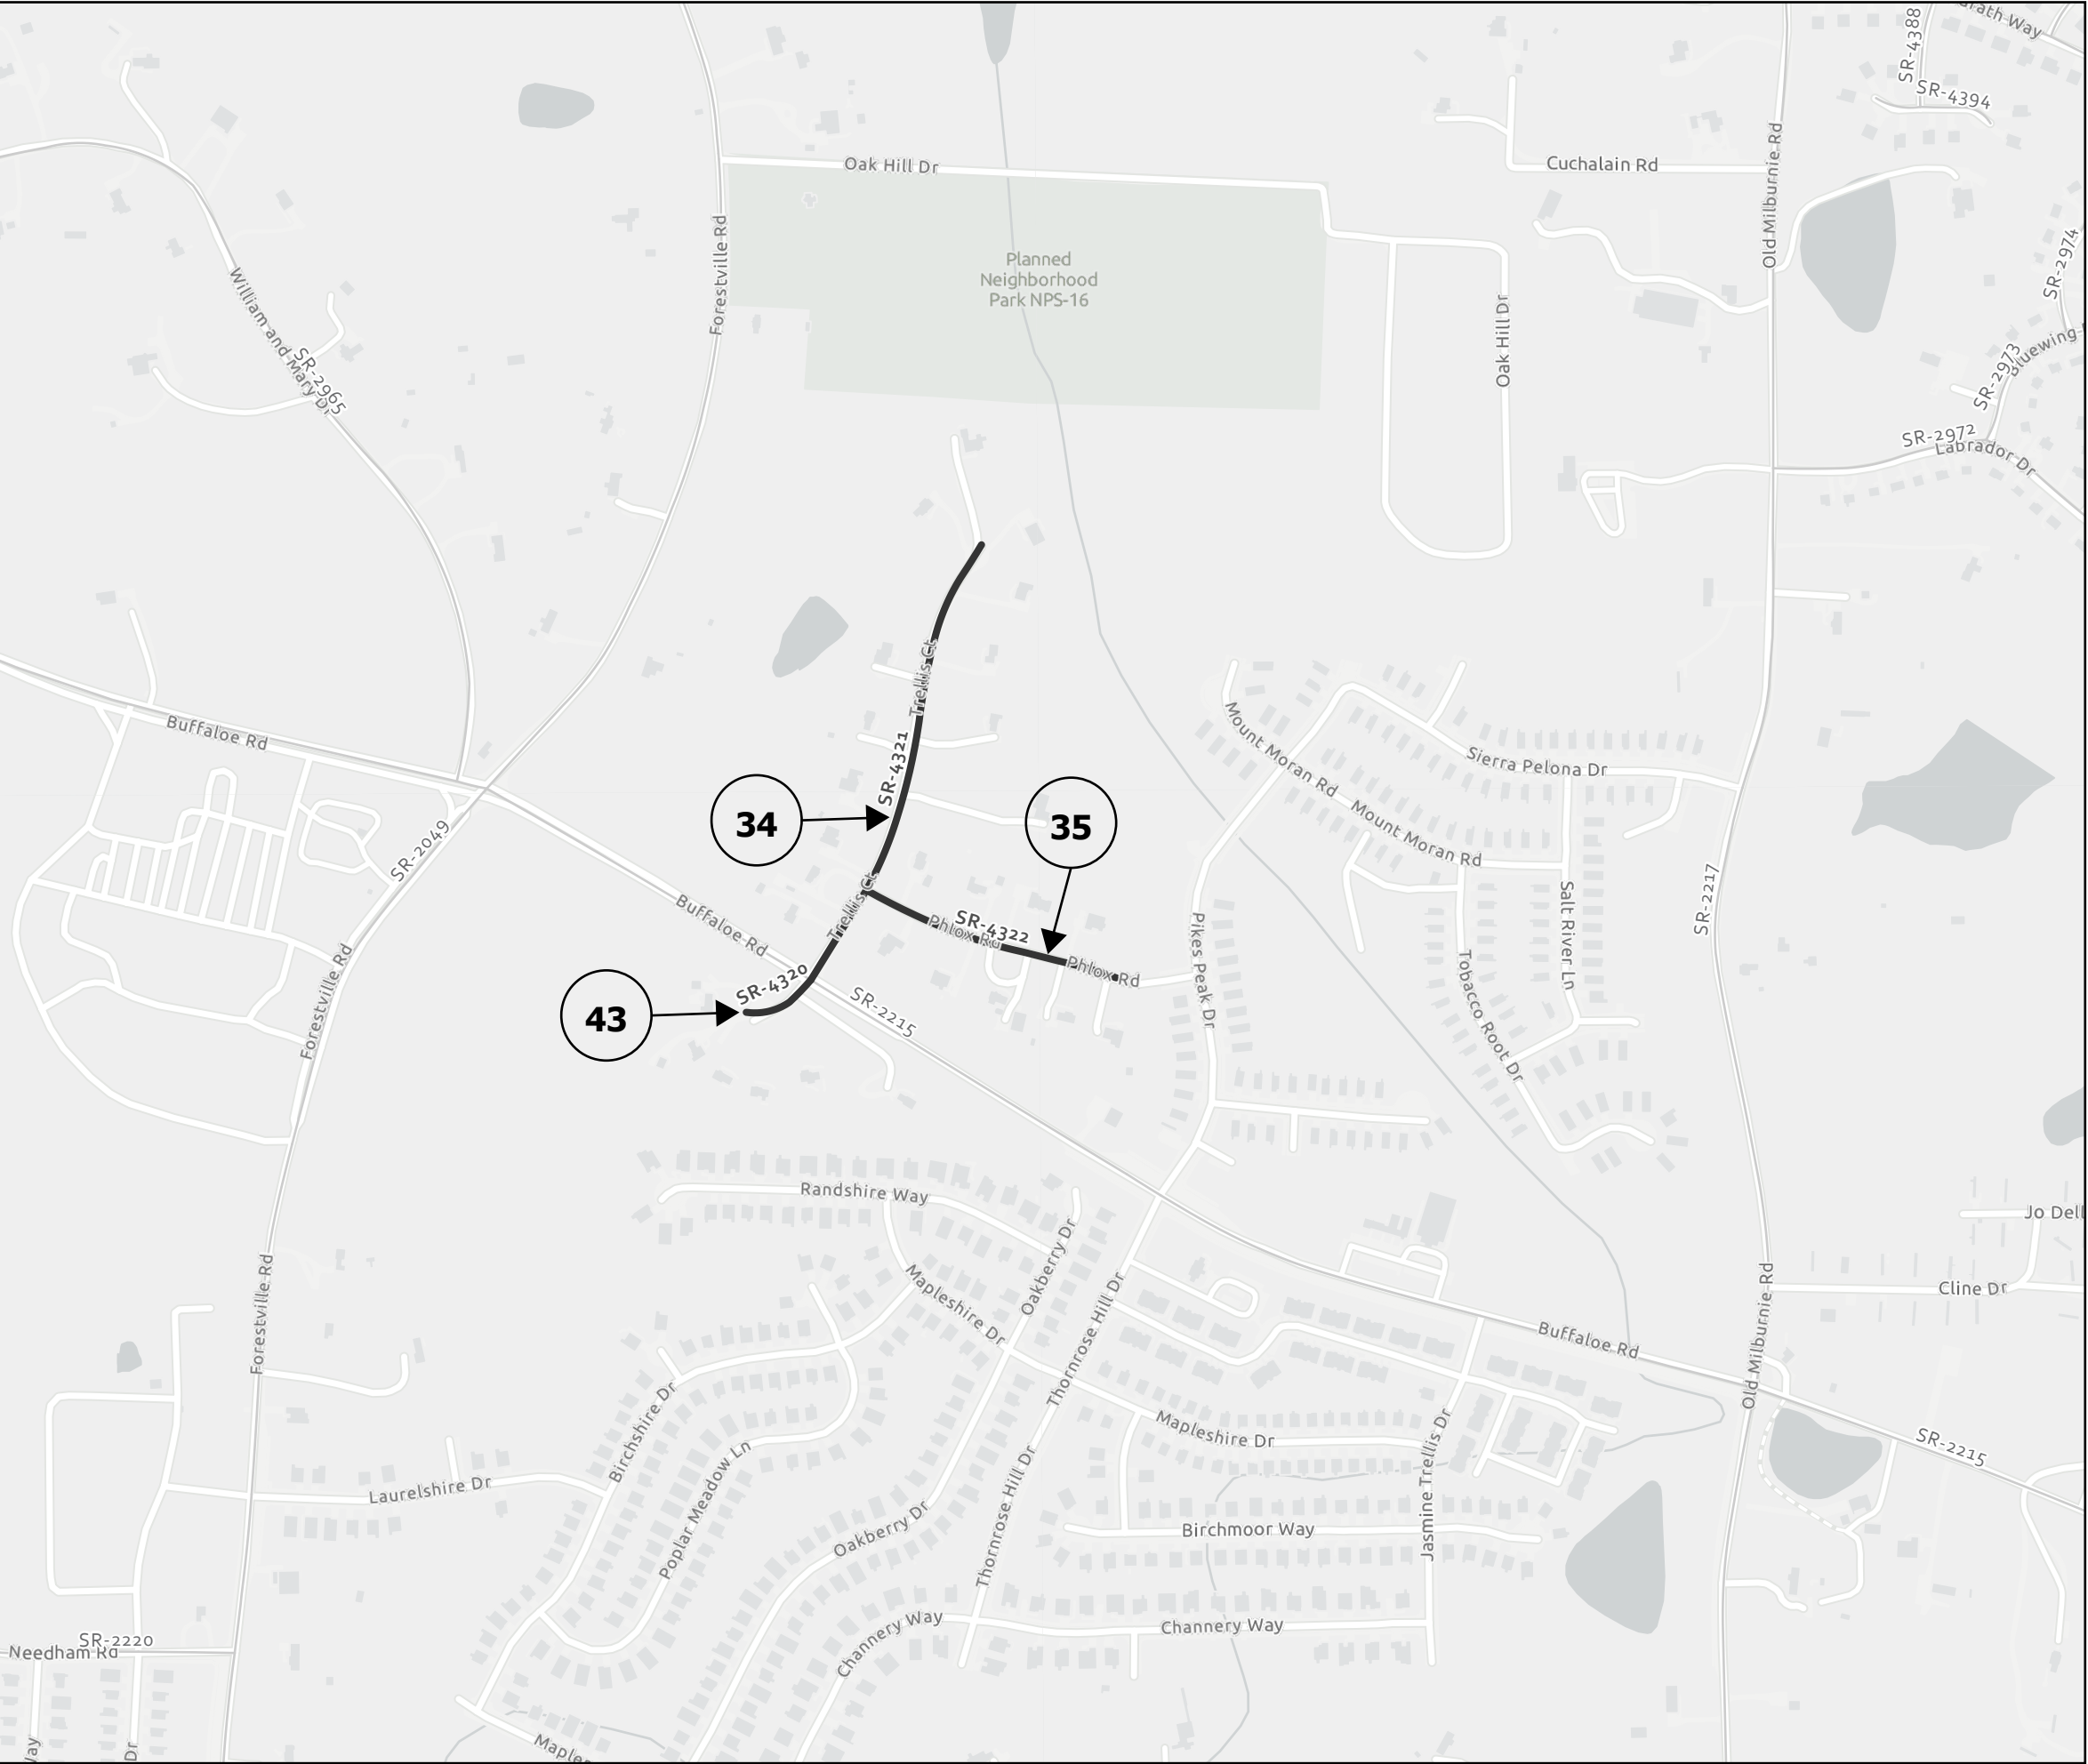

2028 East Wake - Wake County	
PROJECT REFERENCE NO.	SHEET NO.
2027CPT.05.02.10921, ETC.	13

Map 34 SR-4321 (Trellis Ct)
From SR 2215 (Buffaloe Rd) to Cul-de-sac

Map 35 SR-4322 (Phlox Rd)
From SR-4321 (Trellis Ct) to End Maintenance

Map 43 SR-4320 (Trellis Ct)
From SR 2215 (Buffaloe Rd) to Cul-de-sac