



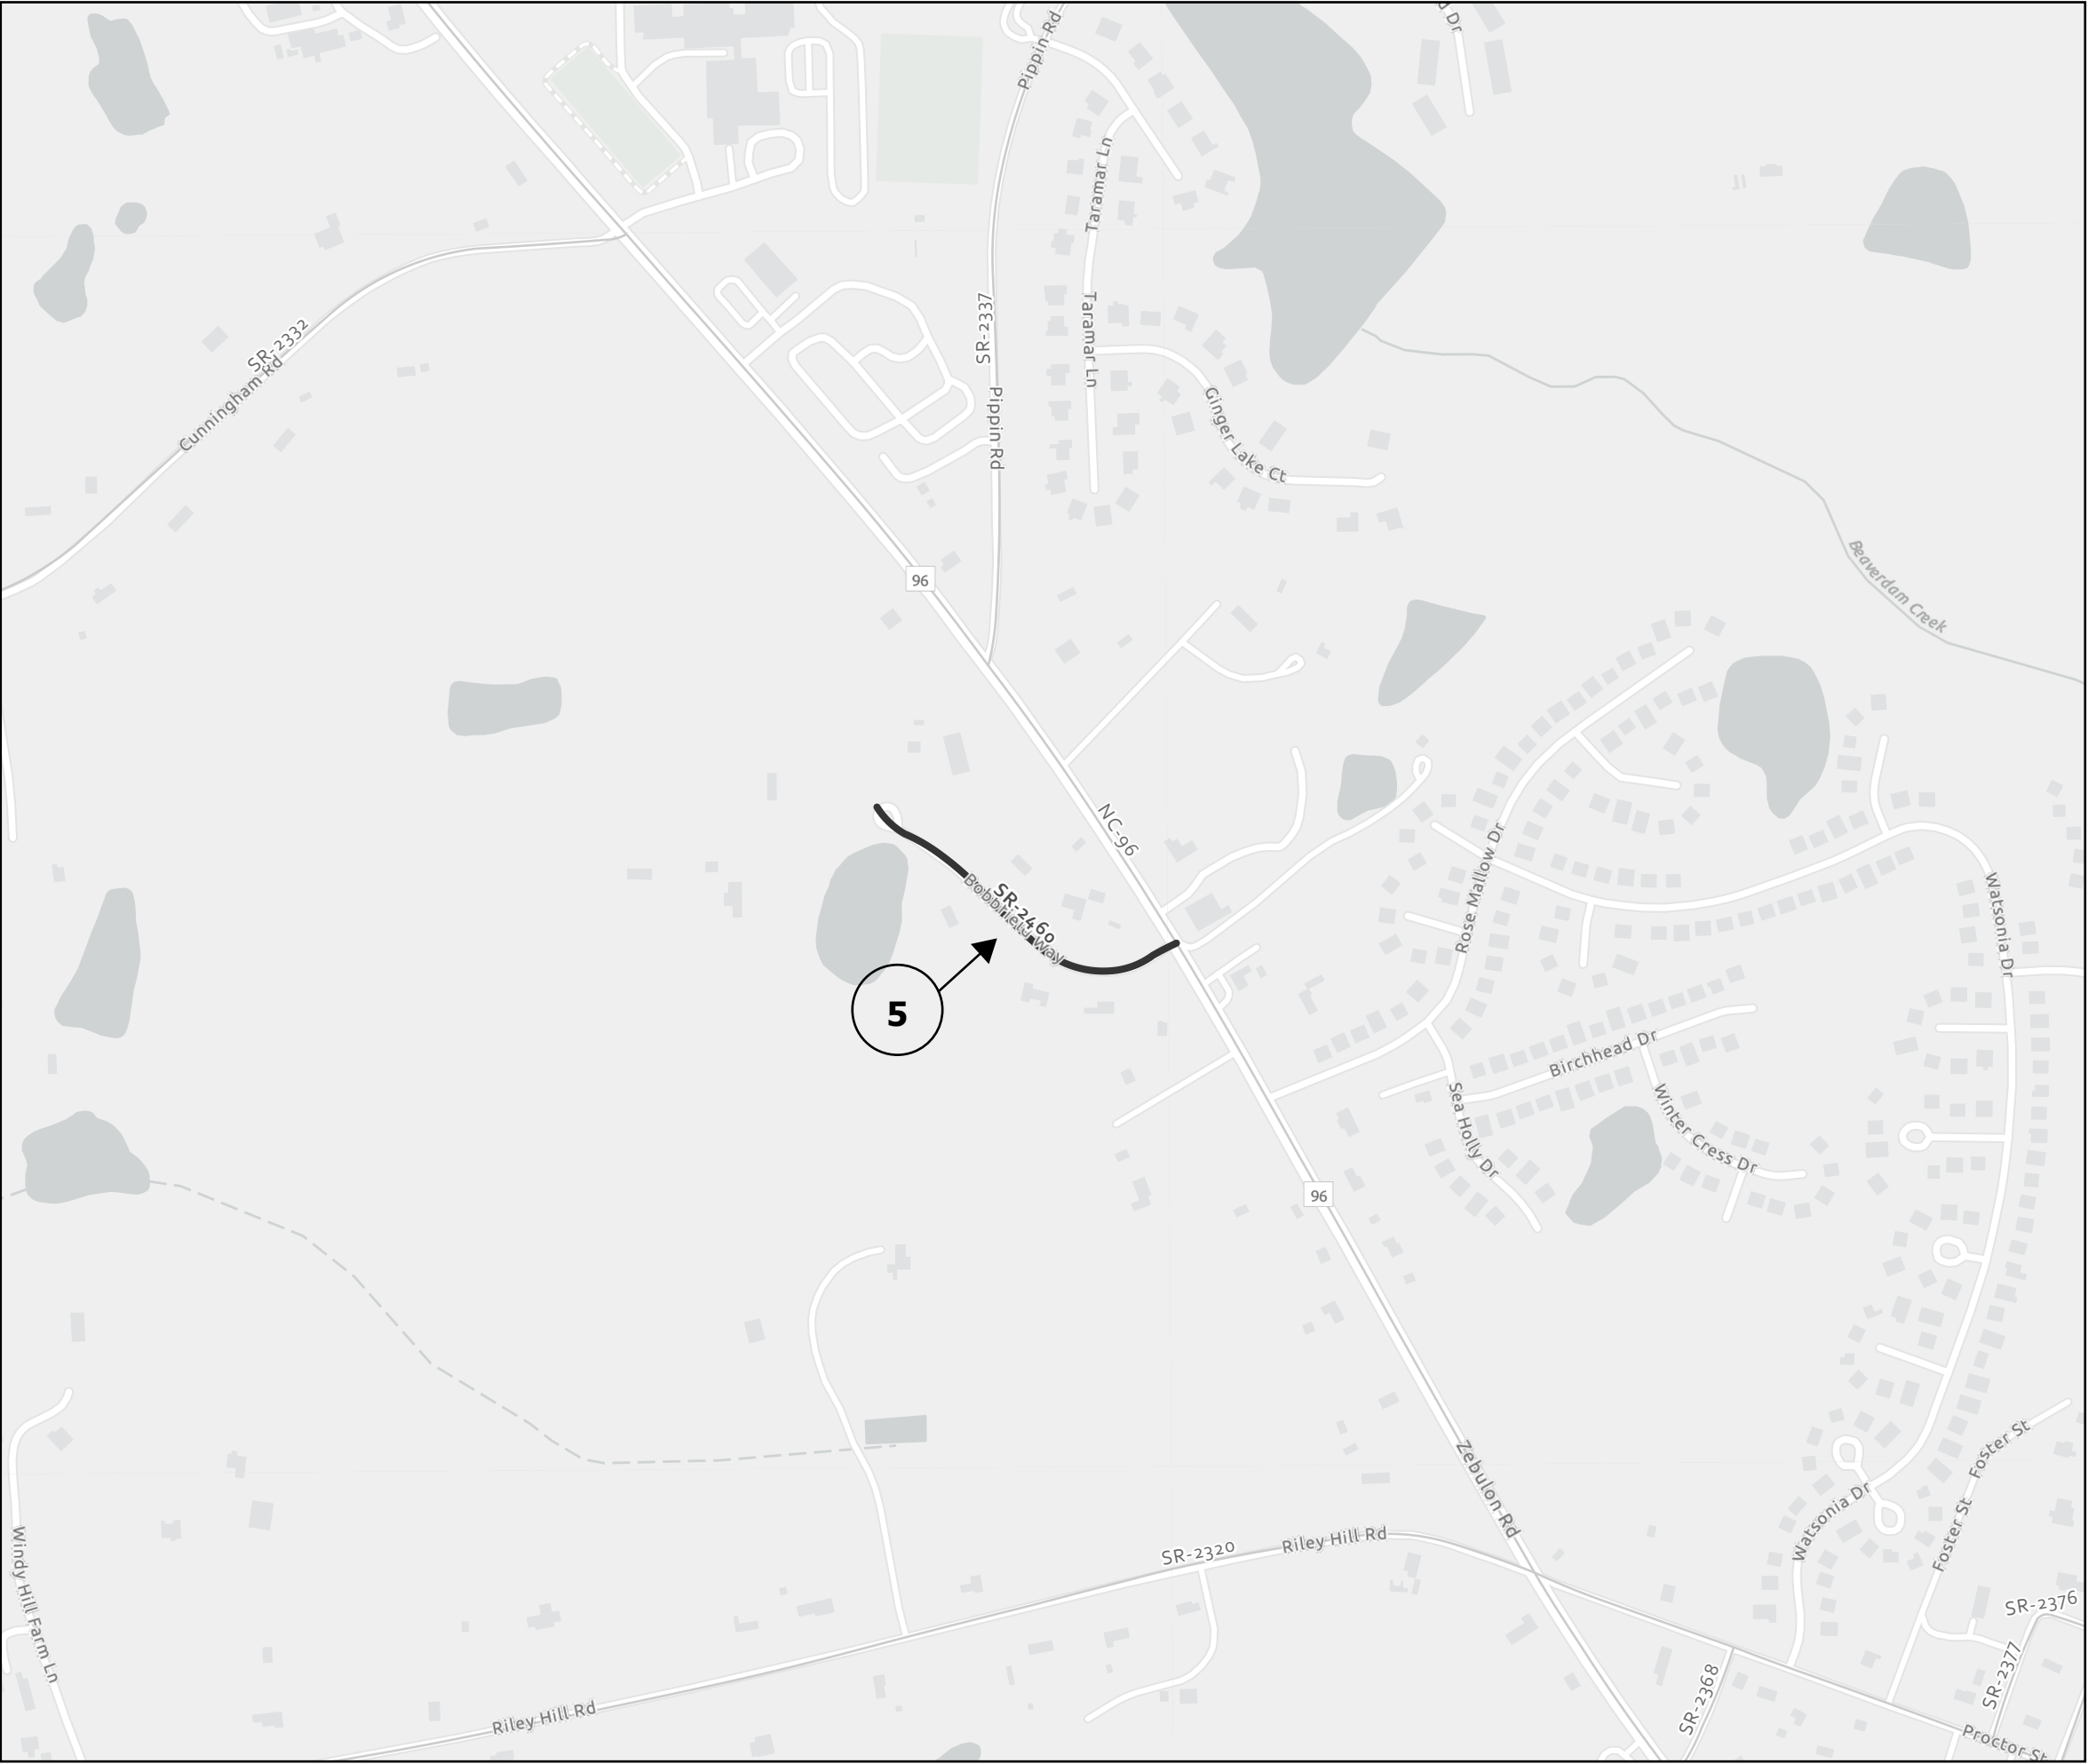

2028 East Wake - Wake County	
PROJECT REFERENCE NO.	SHEET NO.
2027CPT.05.02.10921, ETC.	4

Map 5 SR-2460 (Bobbfield Way)
From NC-96 to Cul-de-sac

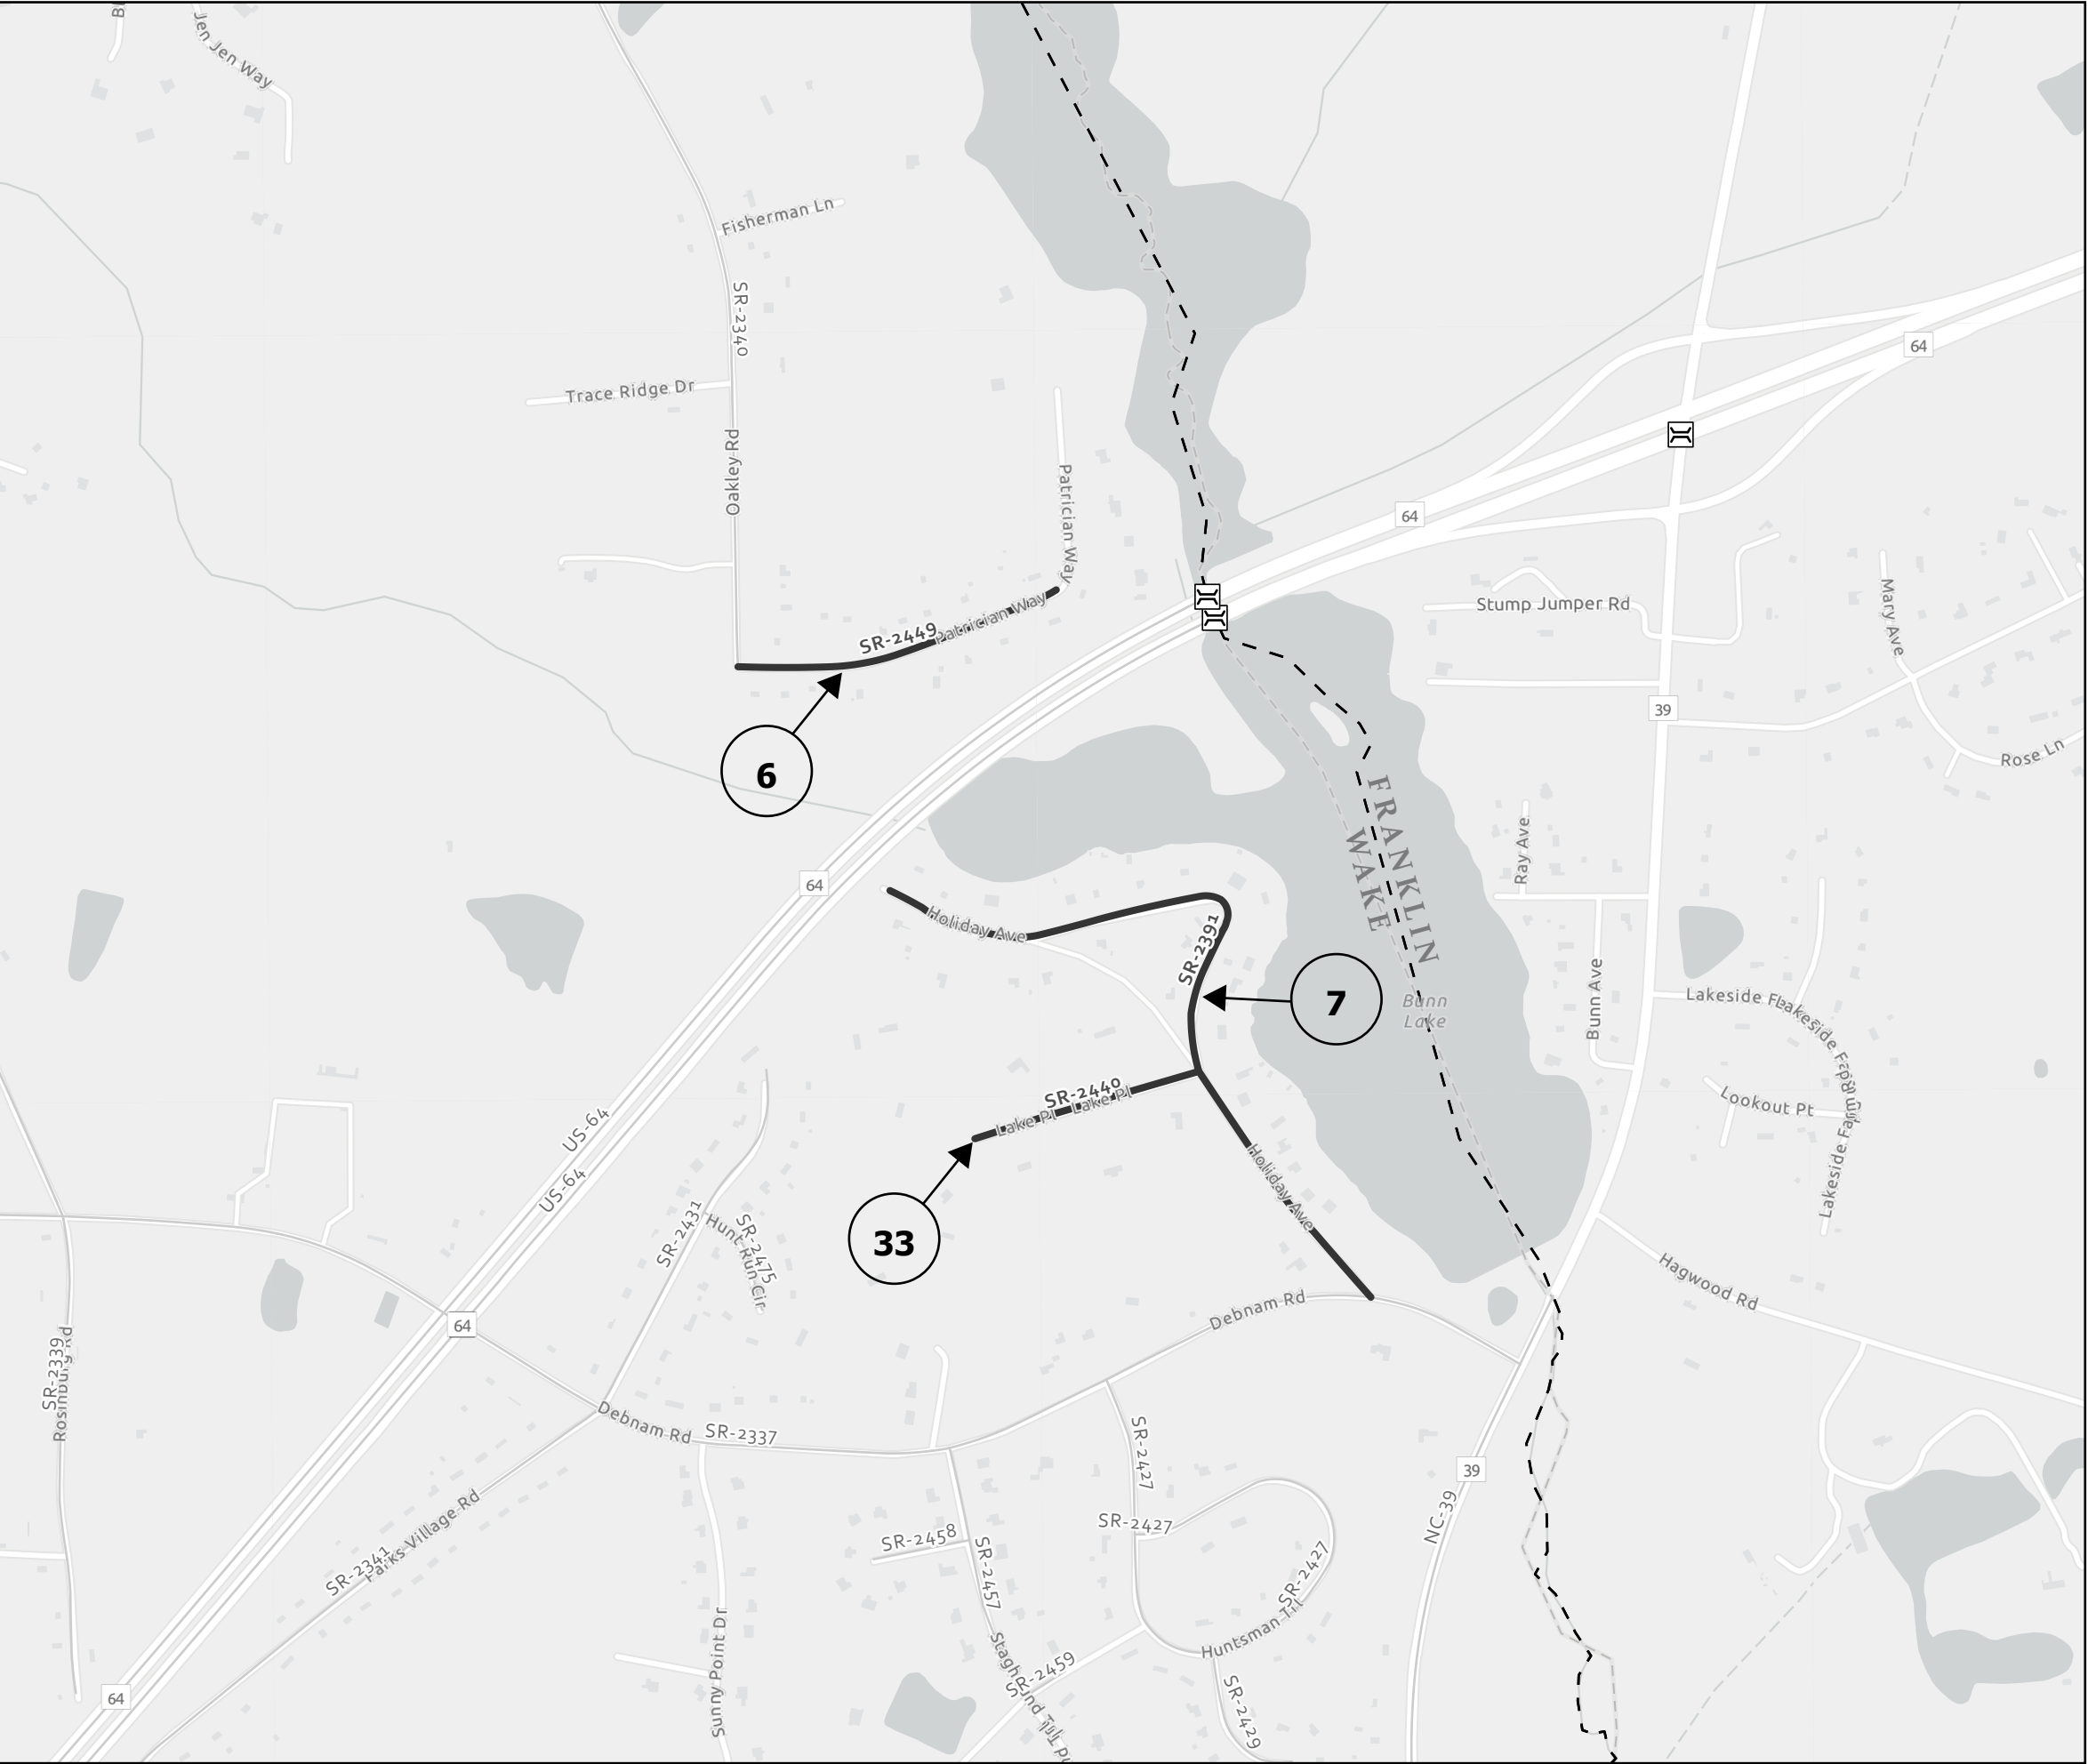


2028 East Wake - Wake County	
PROJECT REFERENCE NO.	SHEET NO.
2027CPT.05.02.10921,ETC.	5

Map 6 SR 2449 (Patrician Way)
From SR 2340 (Oakley Rd) to End Maintenance

Map 7 SR-2391 (Holiday Ave)
From SR-2337 (Debnam Rd) to Dead End

Map 33 SR-2440 (Lake PI)
From SR 2391 (Holiday Ave) to Cul-de-sac



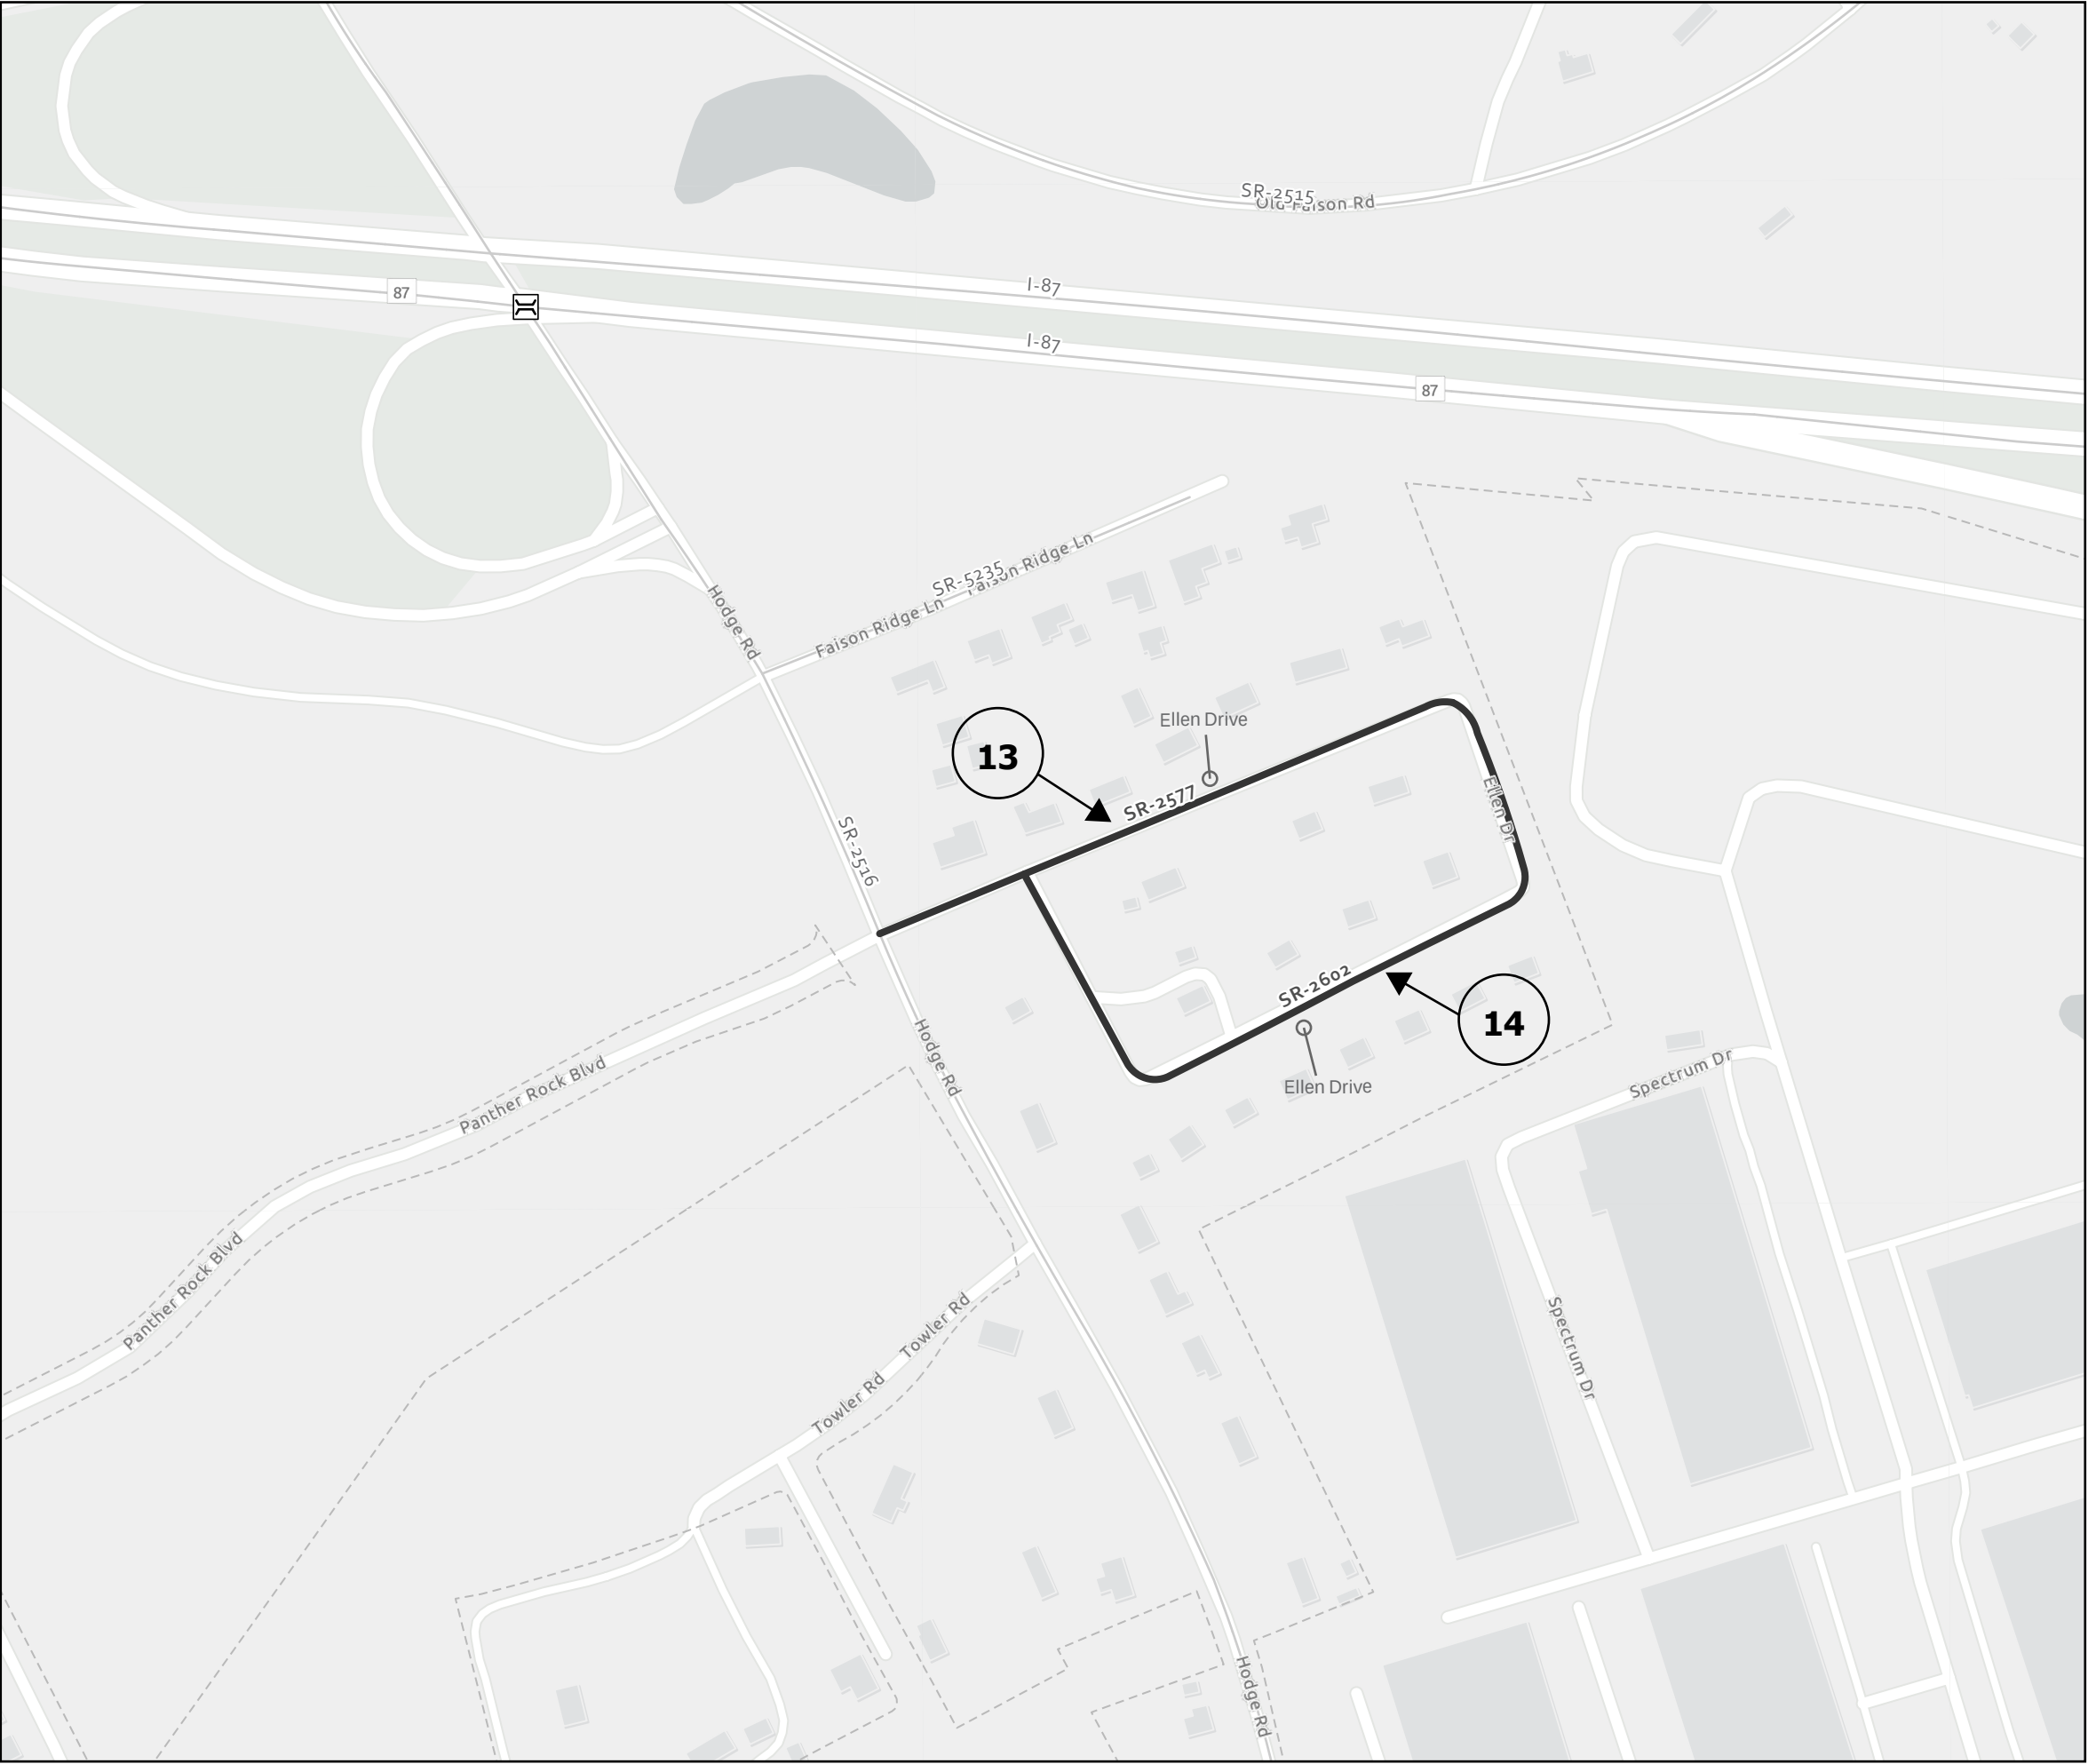

2028 East Wake - Wake County	
PROJECT REFERENCE NO.	SHEET NO.
2027CPT.05.02.10921, ETC.	9

Map 13 SR-2577 (Ellen Dr)
From SR-2516 (Hodge Rd) to SR 2602 (Ellen Dr)

Map 14 SR-2602 (Ellen Dr)
From SR-2577 (Ellen Dr) to SR 2577 (Ellen Dr)






2028 East Wake - Wake County	
PROJECT REFERENCE NO.	SHEET NO.
2027CPT.05.02.10921,ETC.	10

- Map 17 SR-2411 (Mangums Dr)
From SR-2320 (Riley Hill Rd) to SR 2422 (Adam Ln)
- Map 18 SR-2423 (Cartwright Cir)
From SR-2422 (Adam Ln) to End Maintenance
- Map 19 SR-2422 (Adam Ln)
From SR-2411 (Mangums Dr) to SR-2423 (Cartwright Cir)
- Map 40 SR-2419 (Crestline Rd)
From SR-2320 (Riley Hill Rd) to Cul-de-sac
- Map 41 SR-2420 (Poplarwood Dr)
From SR-2419 (Crestline Rd) to Cul-de-sac




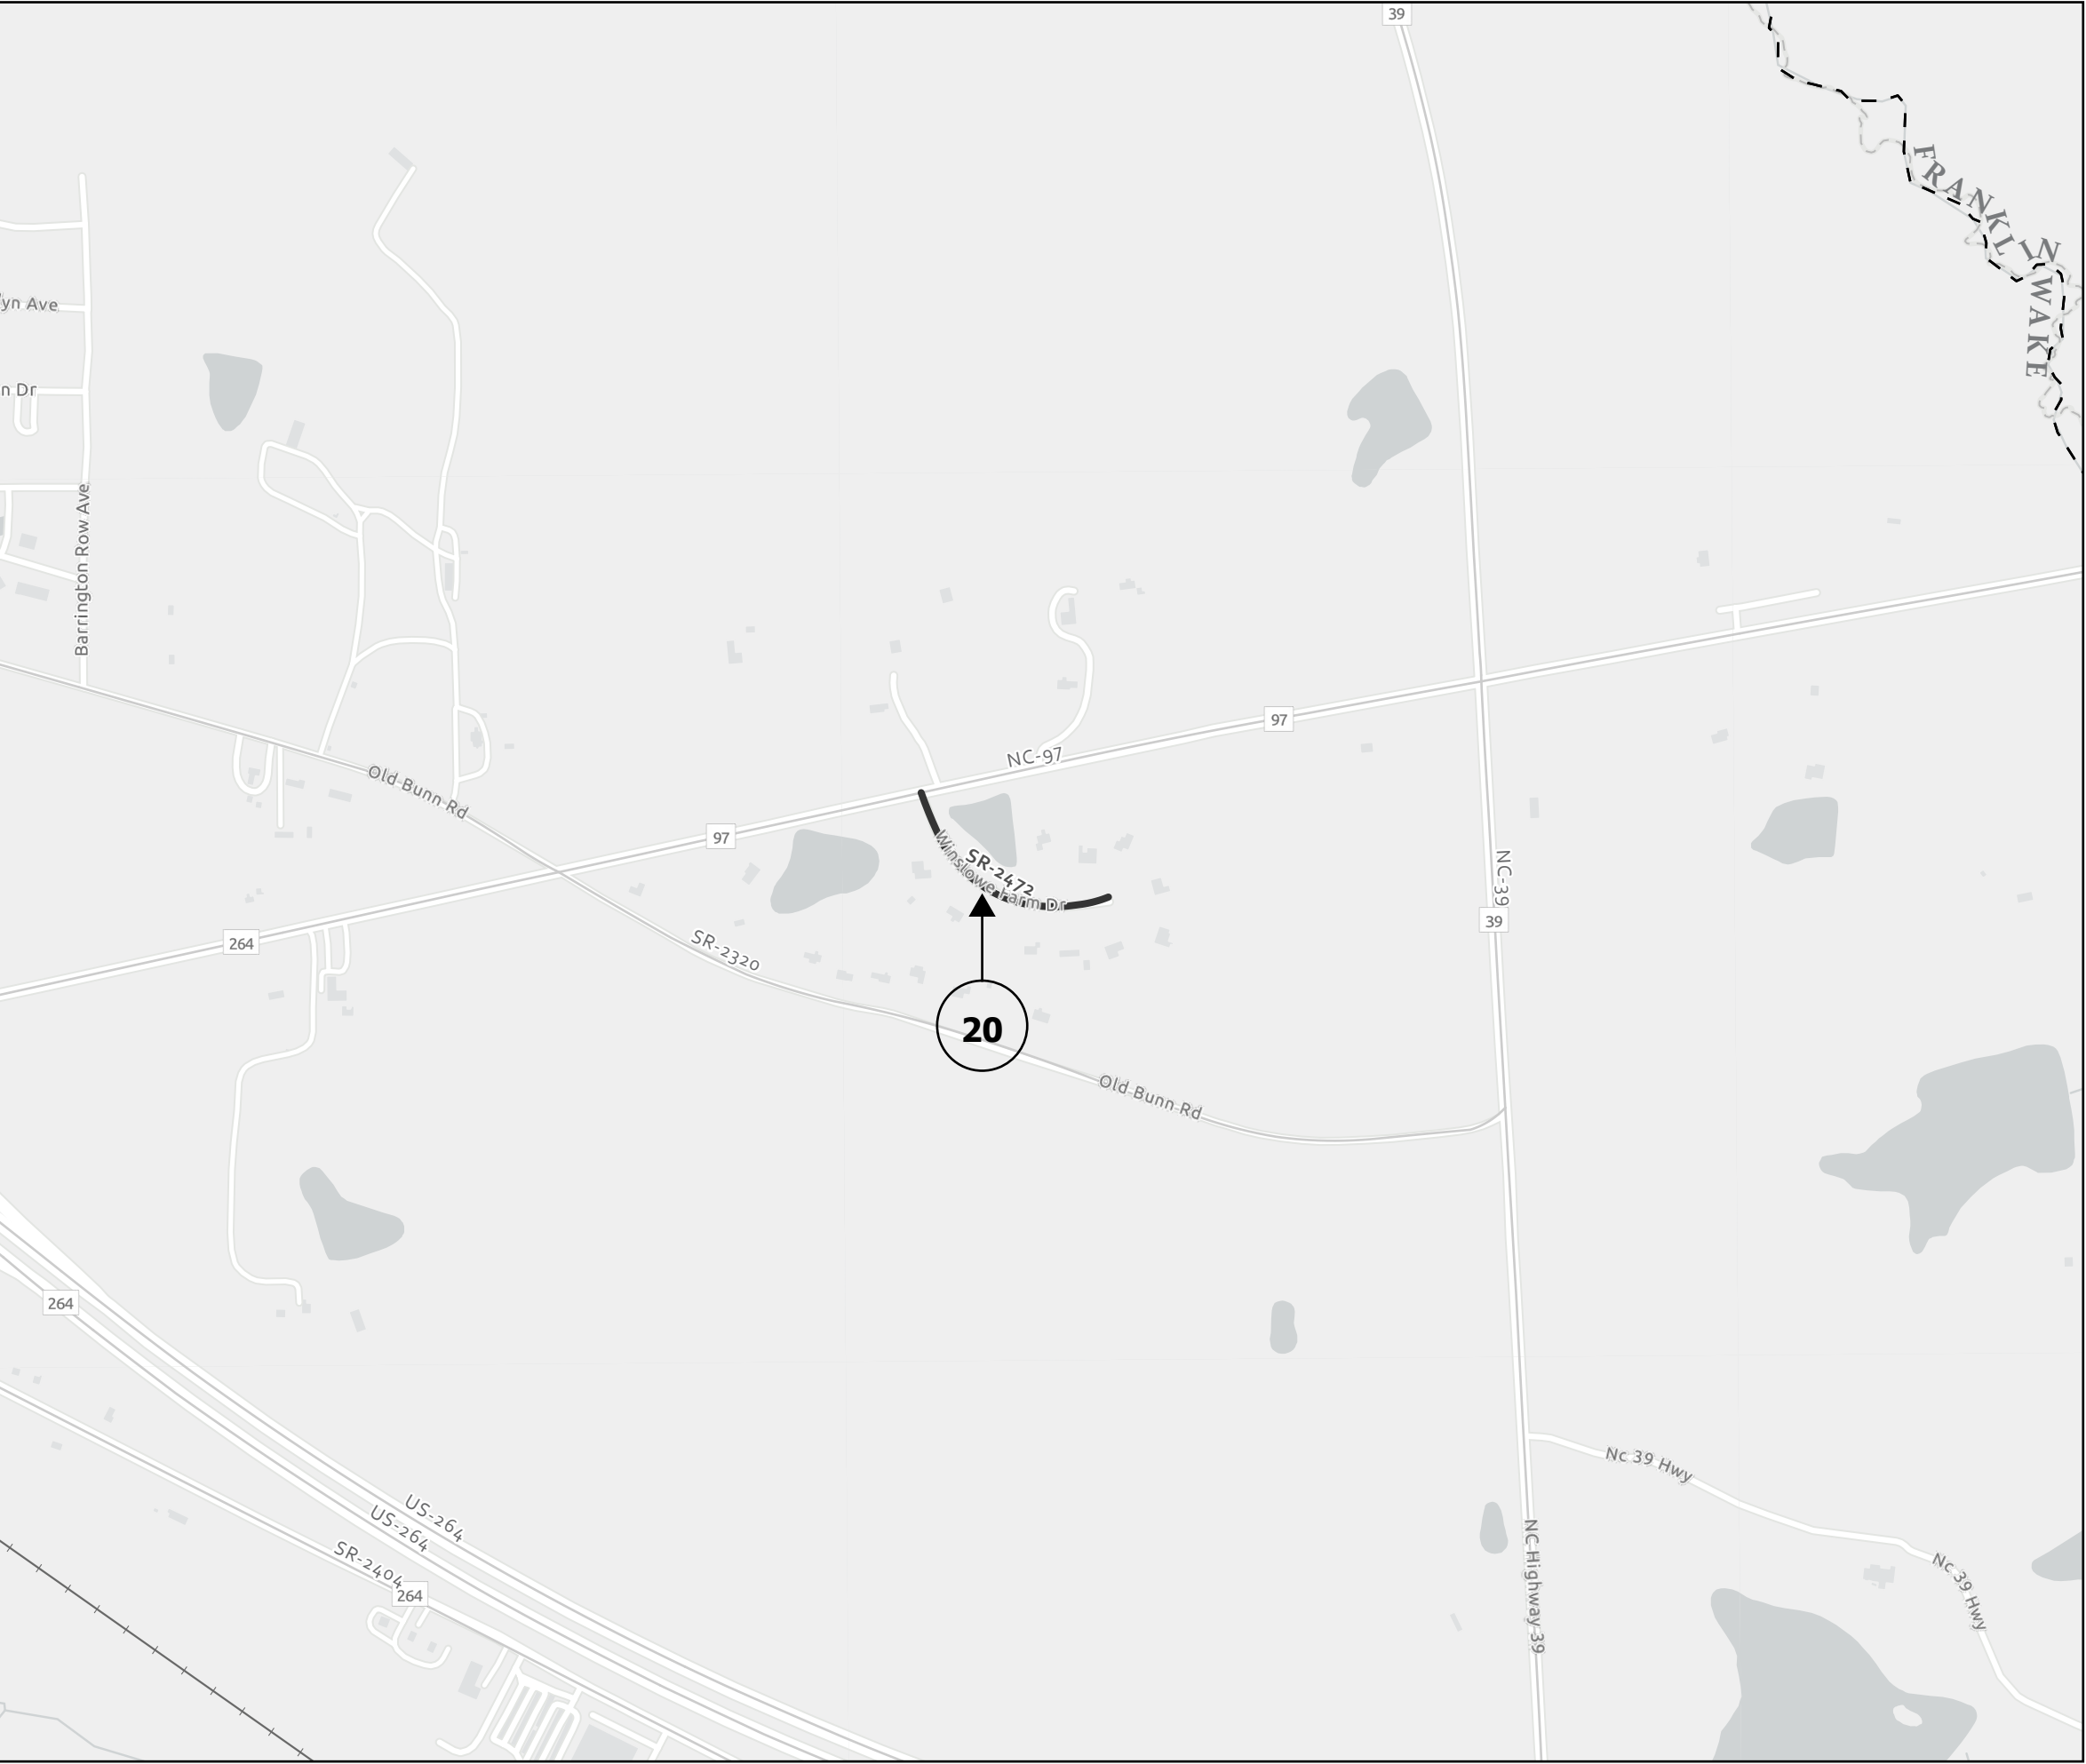

2028 East Wake - Wake County	
PROJECT REFERENCE NO.	SHEET NO.
2027CPT.05.02.10921, ETC.	11

Map 20 SR-2472 (Winslowe Farm Dr)
From NC-97 to Cul-de-sac



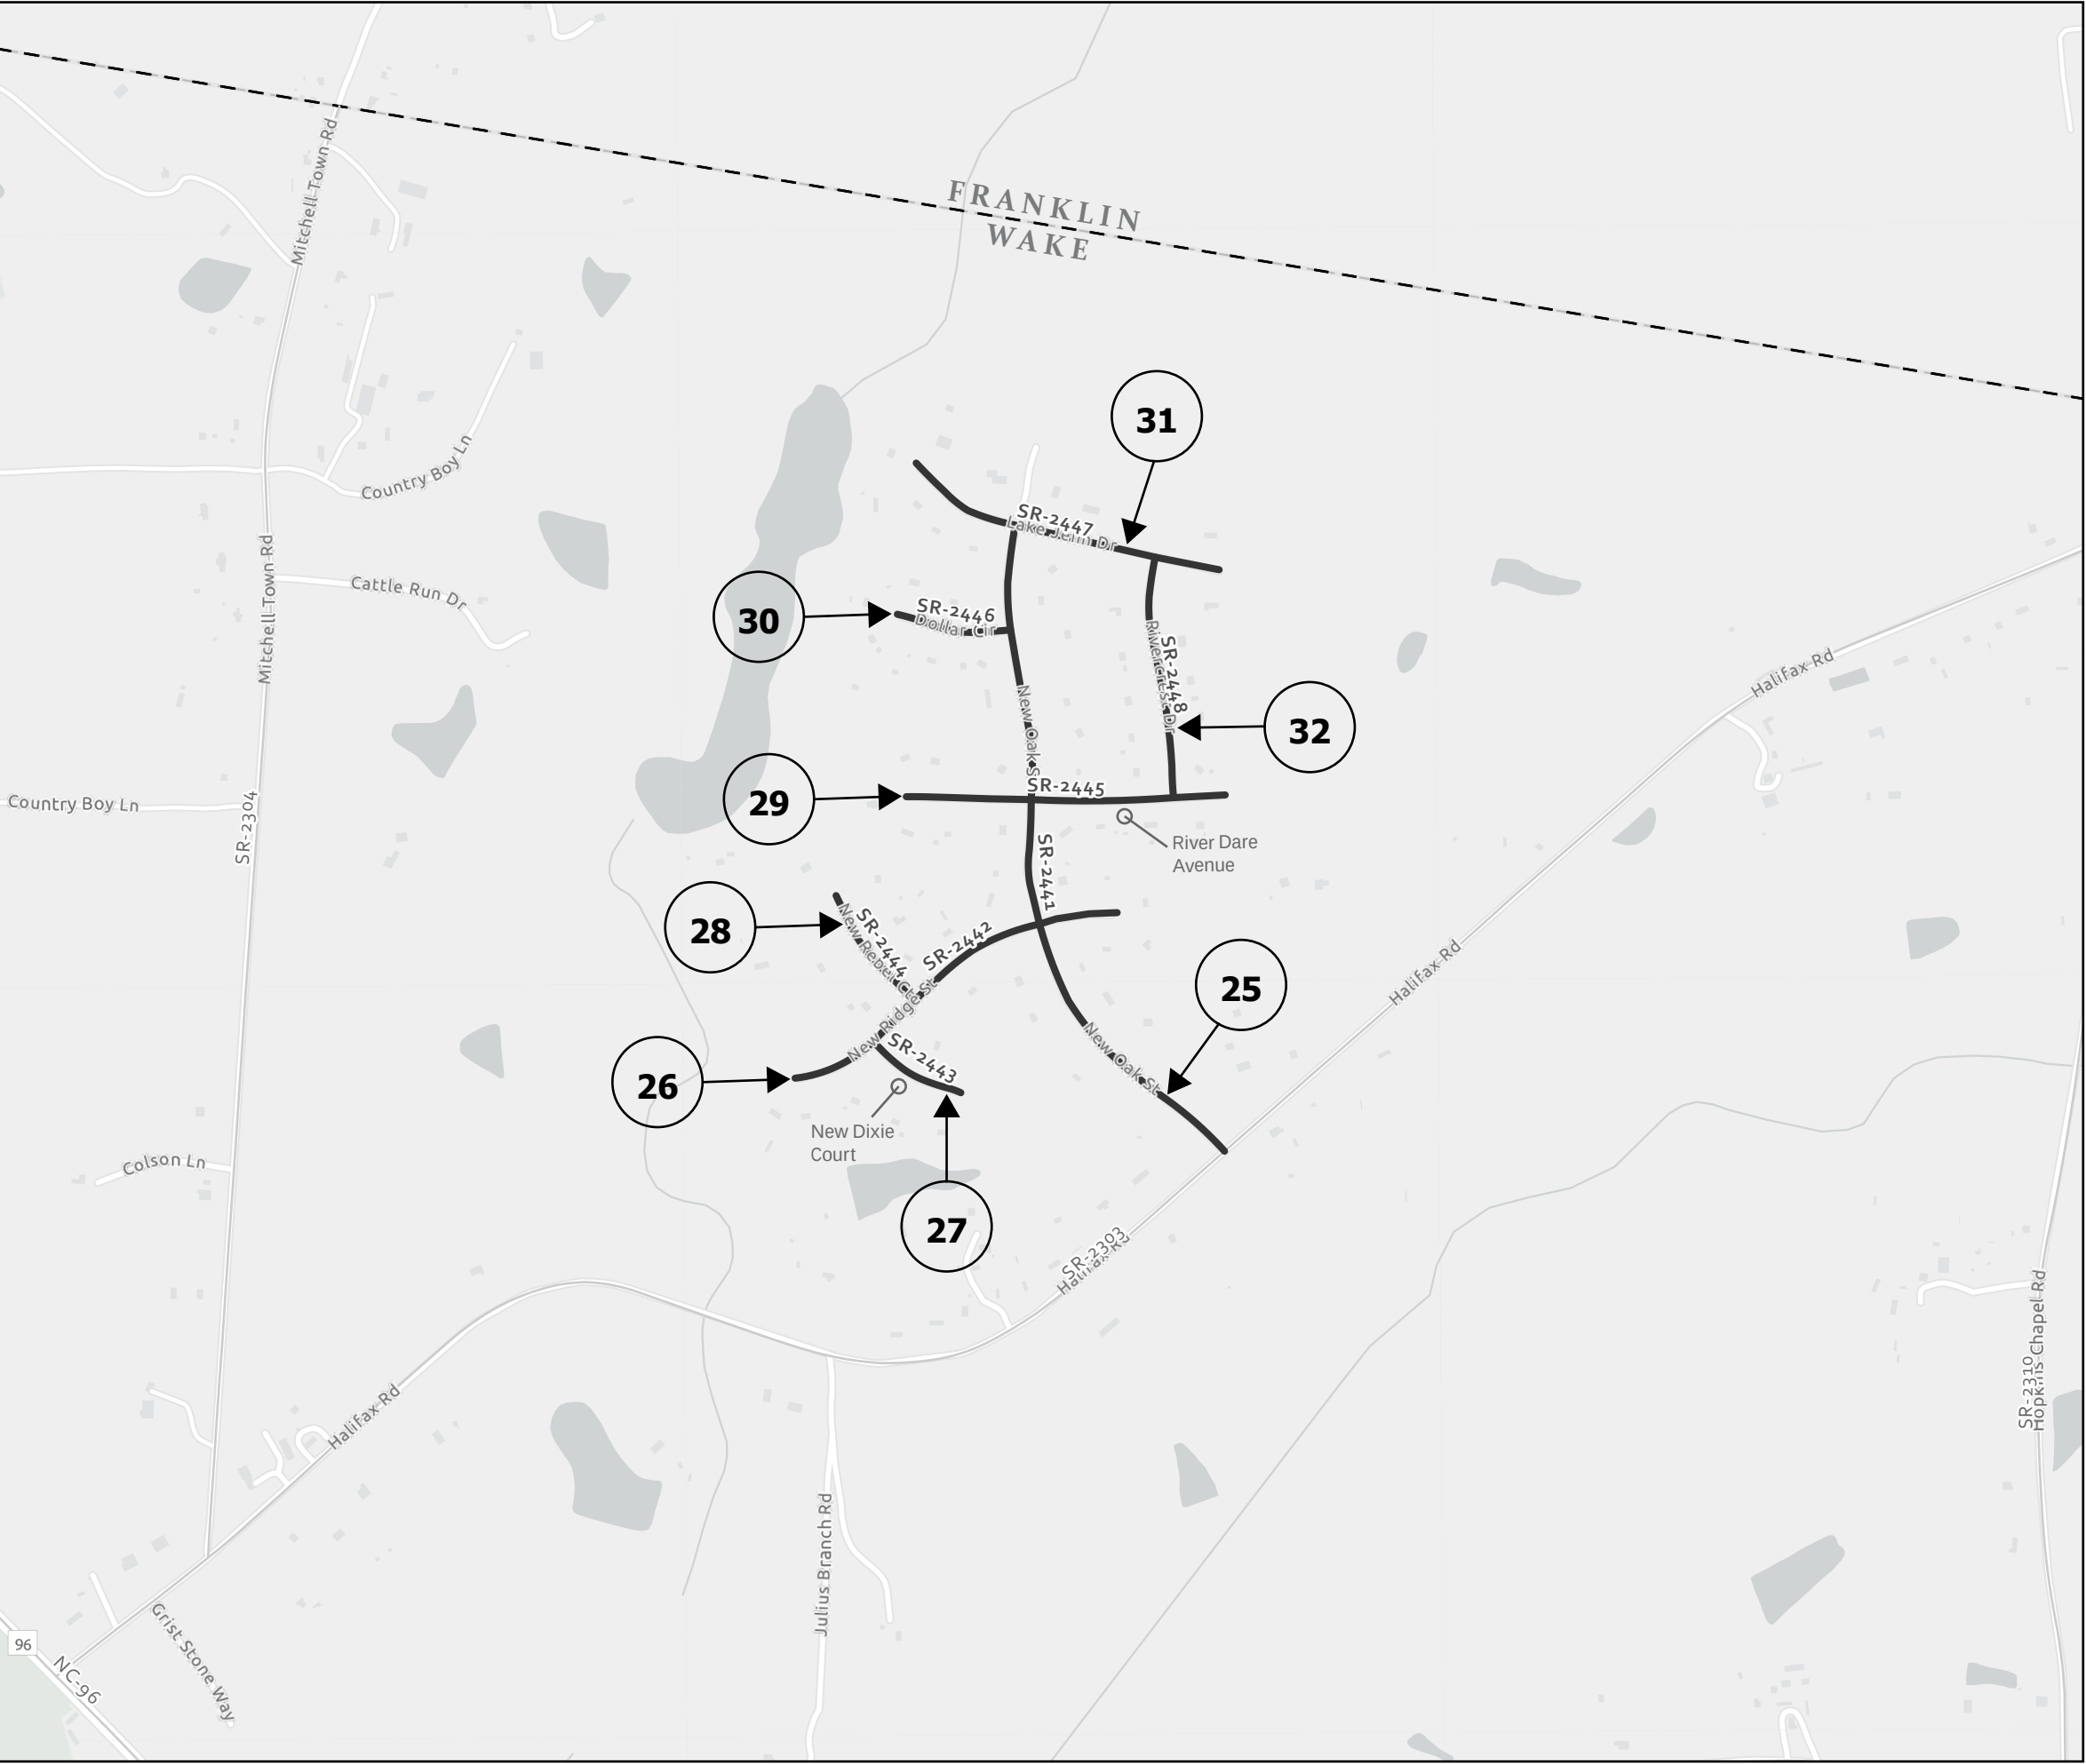

2028 East Wake - Wake County	
PROJECT REFERENCE NO.	SHEET NO.
2027CPT.05.02.10921, ETC.	12

Map 25 SR-2441 (New Oak St)
From SR-2303 (Halifax Rd) to SR-2447
(Lake Jenn Dr)

Map 26 SR-2442 (New Ridge St)
From Cul-de-sac to Cul-de-sac

Map 27 SR-2443 (New Dixie Ct)
From SR-2442 (New Ridge St) to Cul-de-sac


Map 28 SR-2444 (New Rebel Ct)
From SR-2442 (New Ridge St) to Cul-de-sac

Map 29 SR-2445 (River Dare Ave)
From Cul-de-sac to Dead End

Map 30 SR-2446 (Dollar Cir)
From SR-2441 (New Oak St) to Cul-de-sac

Map 31 SR-2447 (Lake Jenn Dr)
From Cul-de-sac to Dead End

Map 32 SR-2448 (Rivercrest Dr)
From SR-2445 (River Dare Ave) to
SR-2447 (Lake Jenn Dr)

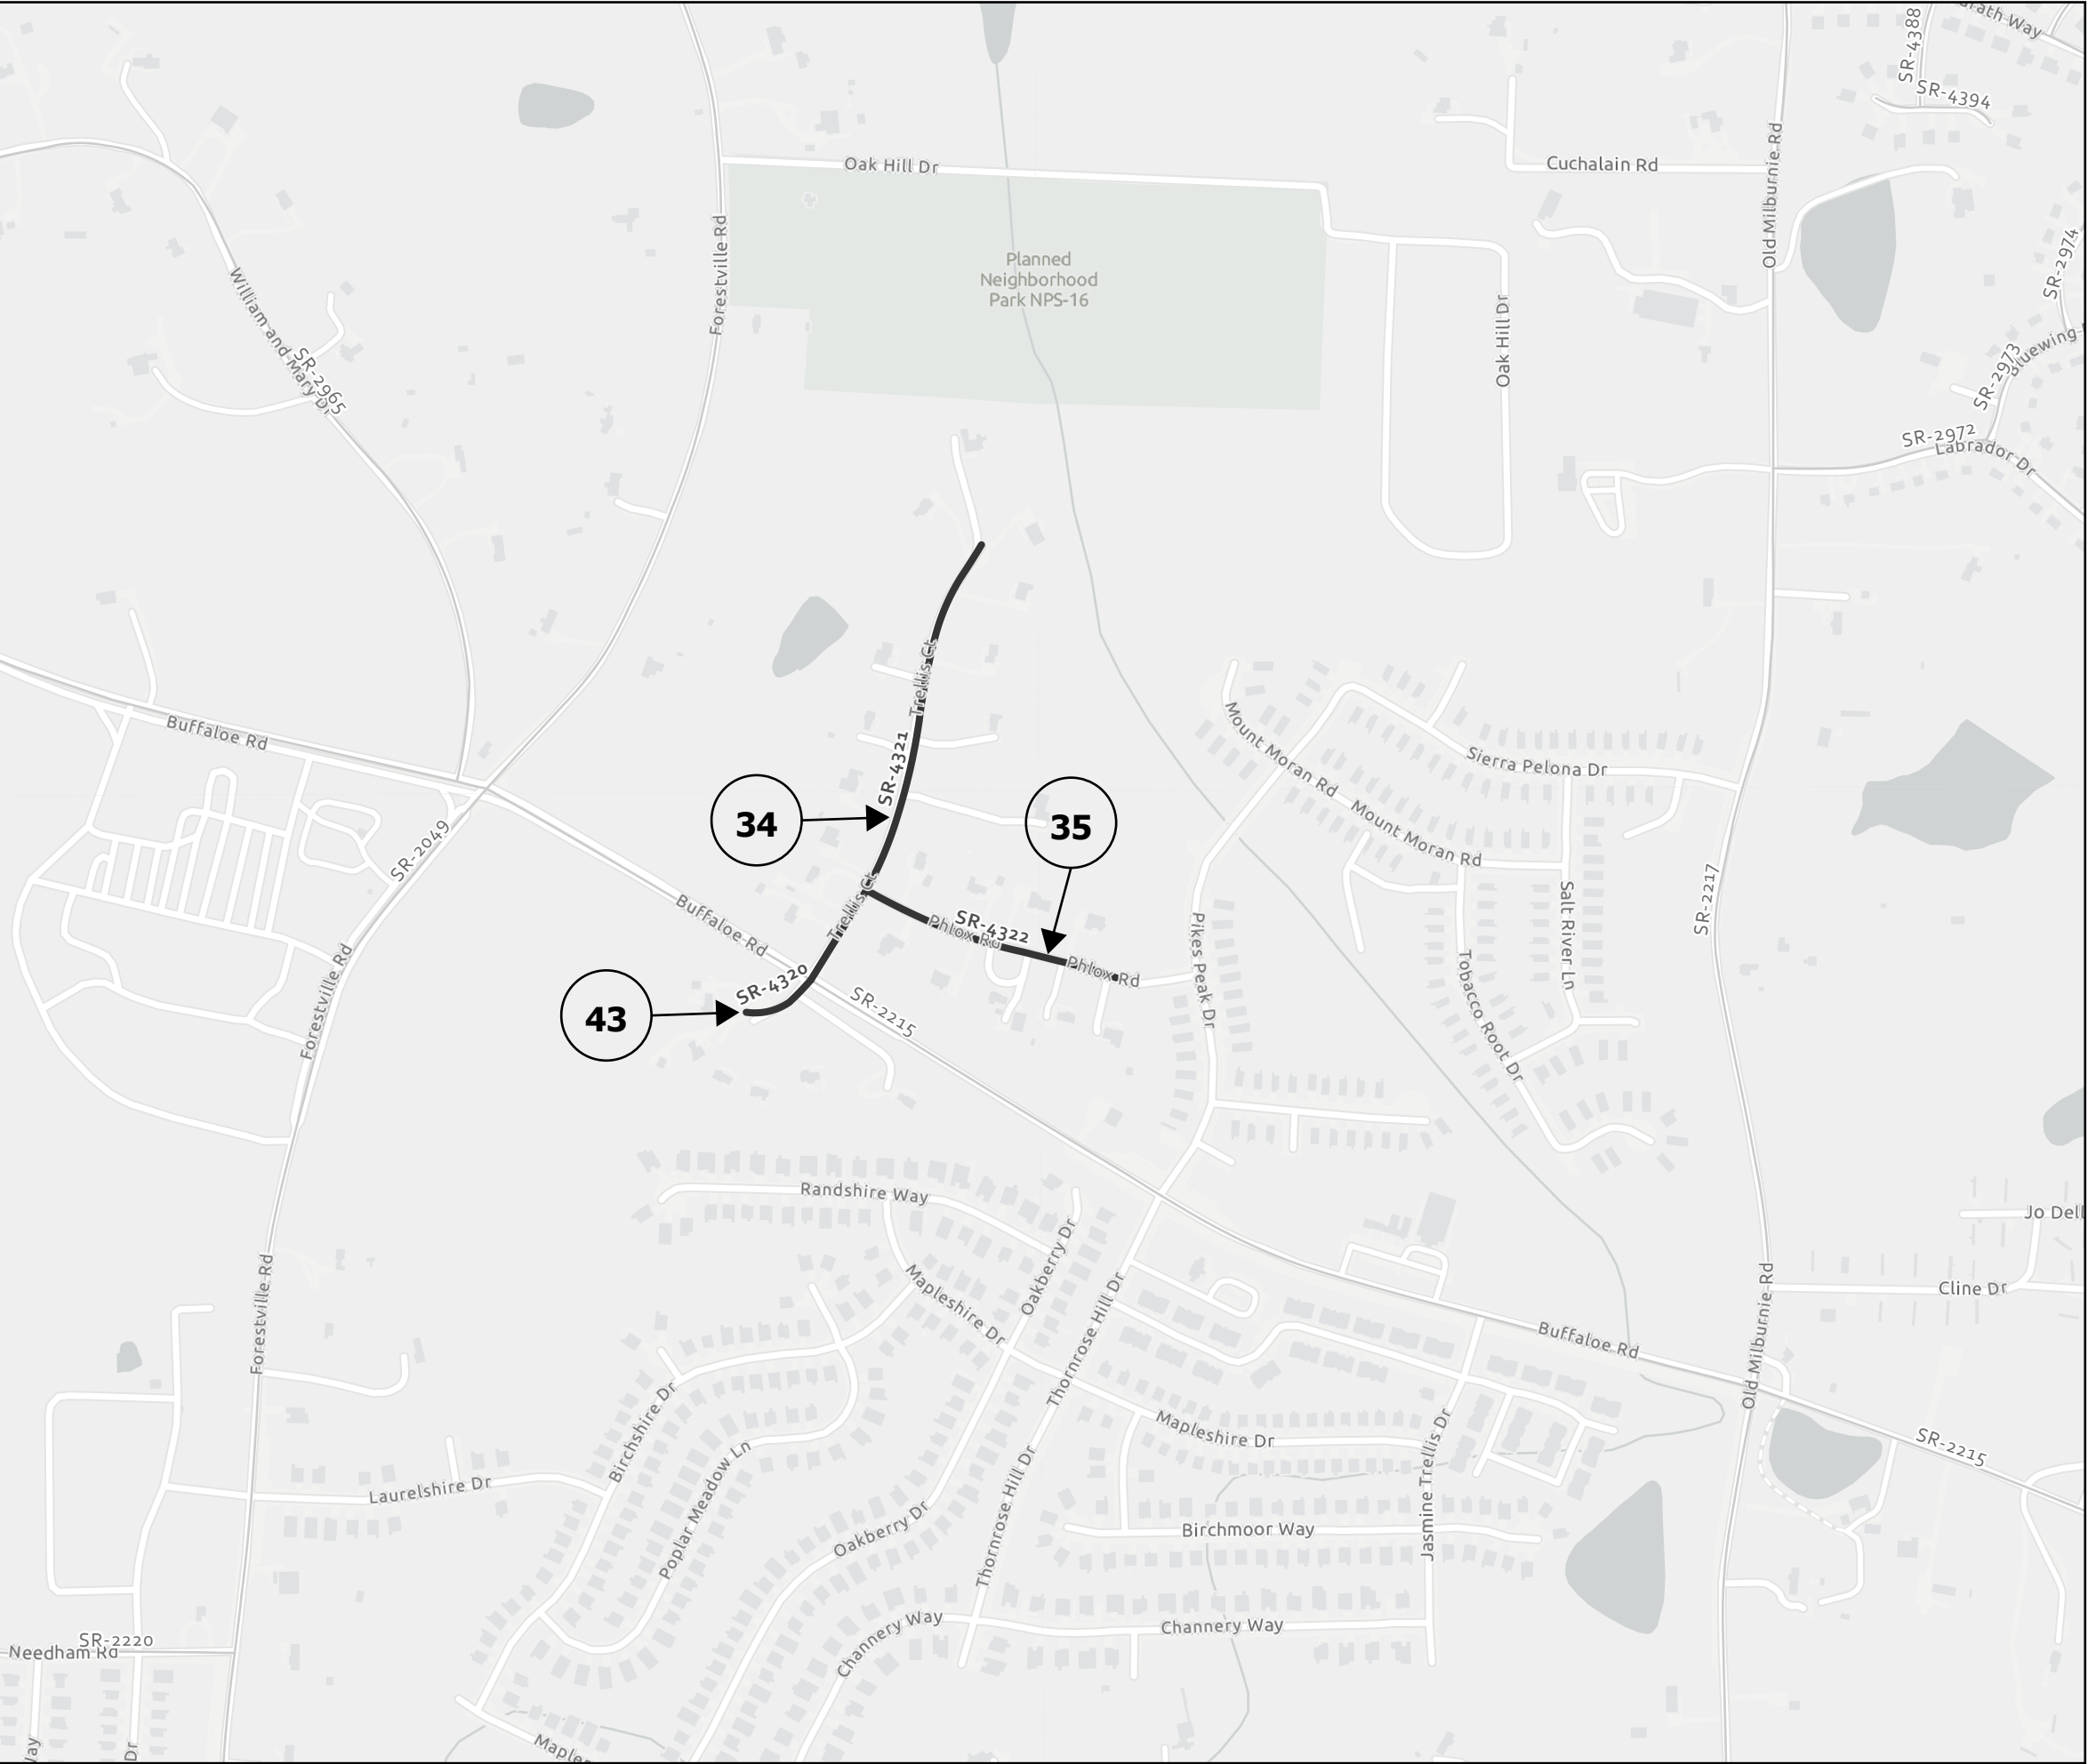

2028 East Wake - Wake County	
PROJECT REFERENCE NO.	SHEET NO.
2027CPT.05.02.10921, ETC.	13

- Map 34 SR-4321 (Trellis Ct)
From SR 2215 (Buffaloe Rd) to Cul-de-sac
- Map 35 SR-4322 (Phlox Rd)
From SR-4321 (Trellis Ct) to End Maintenance
- Map 43 SR-4320 (Trellis Ct)
From SR 2215 (Buffaloe Rd) to Cul-de-sac



2028 East Wake - Wake County	
PROJECT REFERENCE NO.	SHEET NO.
2027CPT.05.02.10921, ETC.	14

- Map 42 SR-4371 (Cattkins Ct)
From SR-4341 (Brilliant Dr) to Cul-de-sac
- Map 44 SR-4342 (Annsbury Ct)
From SR-4341 (Brilliant Dr) to Cul-de-sac
- Map 45 SR-4343 (Cherrybark Ln)
From Cul-de-sac to Cul-de-sac
- Map 46 SR-4341 (Brilliant Dr)
From SR 2215 (Buffaloe Rd) to Dead End
- Map 47 SR-6305 (Endwell Dr)
From SR-4341 (Brilliant Dr) to Cul-de-sac



PAVEMENT SCHEDULE

PROJECT REFERENCE NO.

2027CPT.05.02.10921, ETC.

SHEET NO.

15

Prepared in the Office of:

↑


SUMMIT

NC FIRM LICENSE No. P-0599

322 Lenoir County


1999 757-3885 • 800 757-2476

C1	PROP. APPROX. 1" ASPHALT CONCRETE SURFACE COURSE, TYPE S9.5B AT AN AVERAGE RATE OF 110 LBS. PER SQ. YD.	S	SHOULDER RECONSTRUCTION, ASB OR BORROW REQUIRED (SEE MAP NOTE)
C2	PROP. APPROX. 1¼" ASPHALT CONCRETE SURFACE COURSE, TYPE S9.5B AT AN AVERAGE RATE OF 137.5 LBS. PER SQ. YD.	U	EXISTING SURFACE
C3	PROP. APPROX. 1½" ASPHALT CONCRETE SURFACE COURSE, TYPE S9.5B AT AN AVERAGE RATE OF 165 LBS. PER SQ. YD.	V1	MILLING ASPHALT PAVEMENT, 1¼" DEPTH
C4	PROP. APPROX. 1½" ASPHALT CONCRETE SURFACE COURSE, TYPE S9.5C AT AN AVERAGE RATE OF 168 LBS. PER SQ. YD.	V2	MILLING ASPHALT PAVEMENT, 1½" DEPTH
R	EXISTING CURB AND GUTTER	V3	MILLING ASPHALT PAVEMENT, 0"-1½" DEPTH

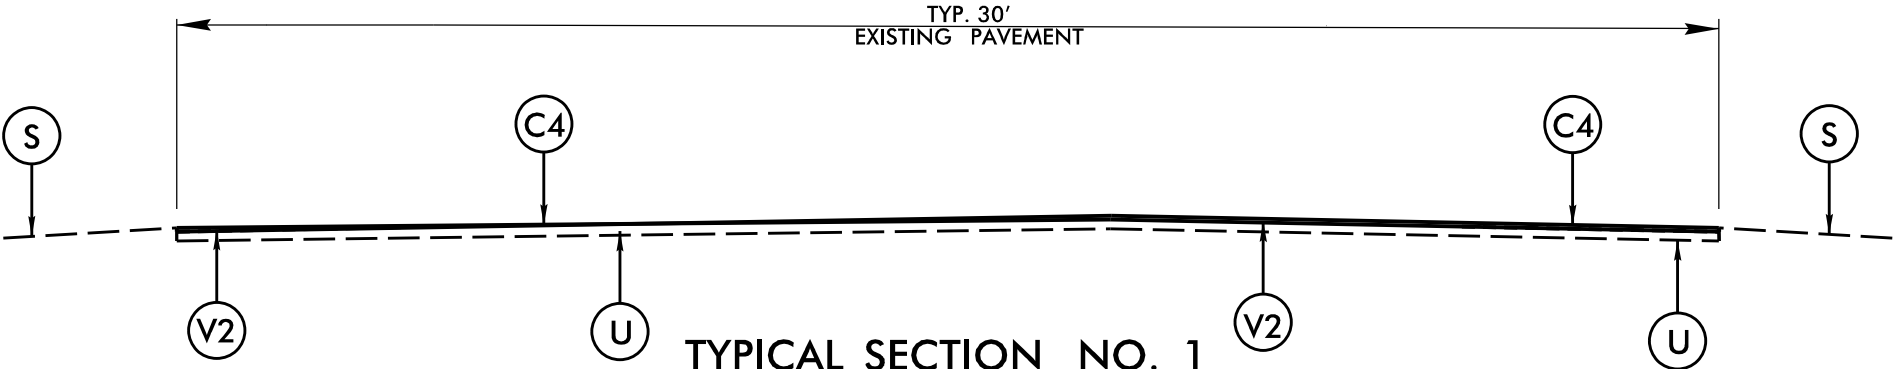

TYPICAL SECTION NO. 1
FULL DEPTH PATCH, MILL AND RESURFACE S9.5C
MAP NO.'S: 1-2

SHOULDERS ARE RECONSTRUCTED TO THE SHOULDER POINT/HINGE POST
SEEDING AND MULCHING SHALL BE PERFORMED UPON COMPLETION OF SHOULDER
GRADING WHEN EARTH BORROW IS USED

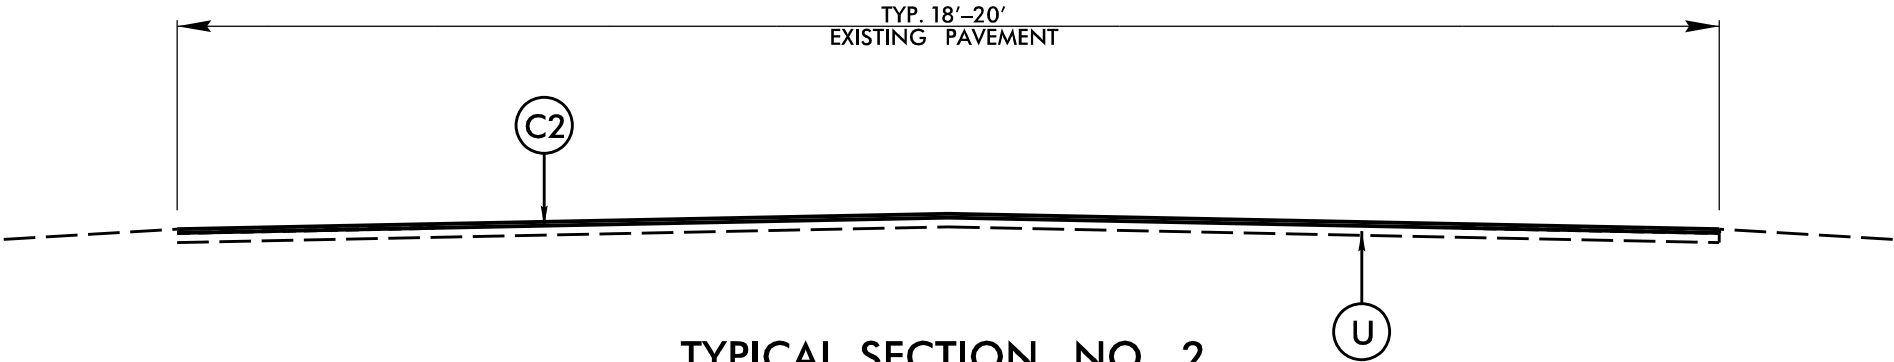

TYPICAL SECTION NO. 2
FULL DEPTH PATCH AND RESURFACE S9.5B
MAPS NO.S: 3-7, 18-19, 34-35, 40-41

PAVEMENT SCHEDULE

PROJECT REFERENCE NO.
2027CPT.05.02.10921, ETC.



SHEET NO.
16

Prepared in the
Office of:

**SUMMIT**
CONSULTANTS

NC P&E LICENSE No. P-0559
2022 Expiration: 12/31/24
(919) 752-3000 • 600 152 0016 07/2021


C1	PROP. APPROX. 1" ASPHALT CONCRETE SURFACE COURSE, TYPE S9.5B AT AN AVERAGE RATE OF 110 LBS. PER SQ. YD.	S	SHOULDER RECONSTRUCTION, ASB OR BORROW REQUIRED (SEE MAP NOTE)
C2	PROP. APPROX. 1¼" ASPHALT CONCRETE SURFACE COURSE, TYPE S9.5B AT AN AVERAGE RATE OF 137.5 LBS. PER SQ. YD.	U	EXISTING SURFACE
C3	PROP. APPROX. 1½" ASPHALT CONCRETE SURFACE COURSE, TYPE S9.5B AT AN AVERAGE RATE OF 165 LBS. PER SQ. YD.	V1	MILLING ASPHALT PAVEMENT, 1¼" DEPTH
C4	PROP. APPROX. 1½" ASPHALT CONCRETE SURFACE COURSE, TYPE S9.5C AT AN AVERAGE RATE OF 168 LBS. PER SQ. YD.	V2	MILLING ASPHALT PAVEMENT, 1½" DEPTH
R	EXISTING CURB AND GUTTER	V3	MILLING ASPHALT PAVEMENT, 0"-1½" DEPTH

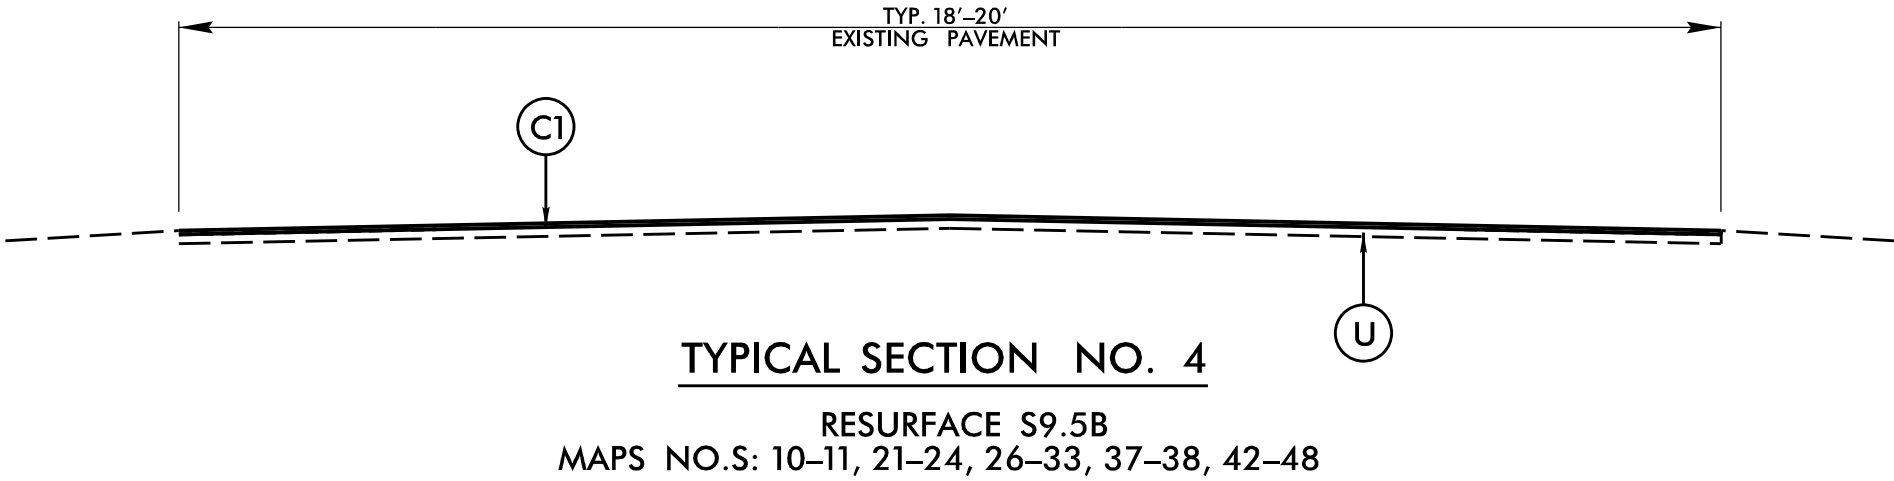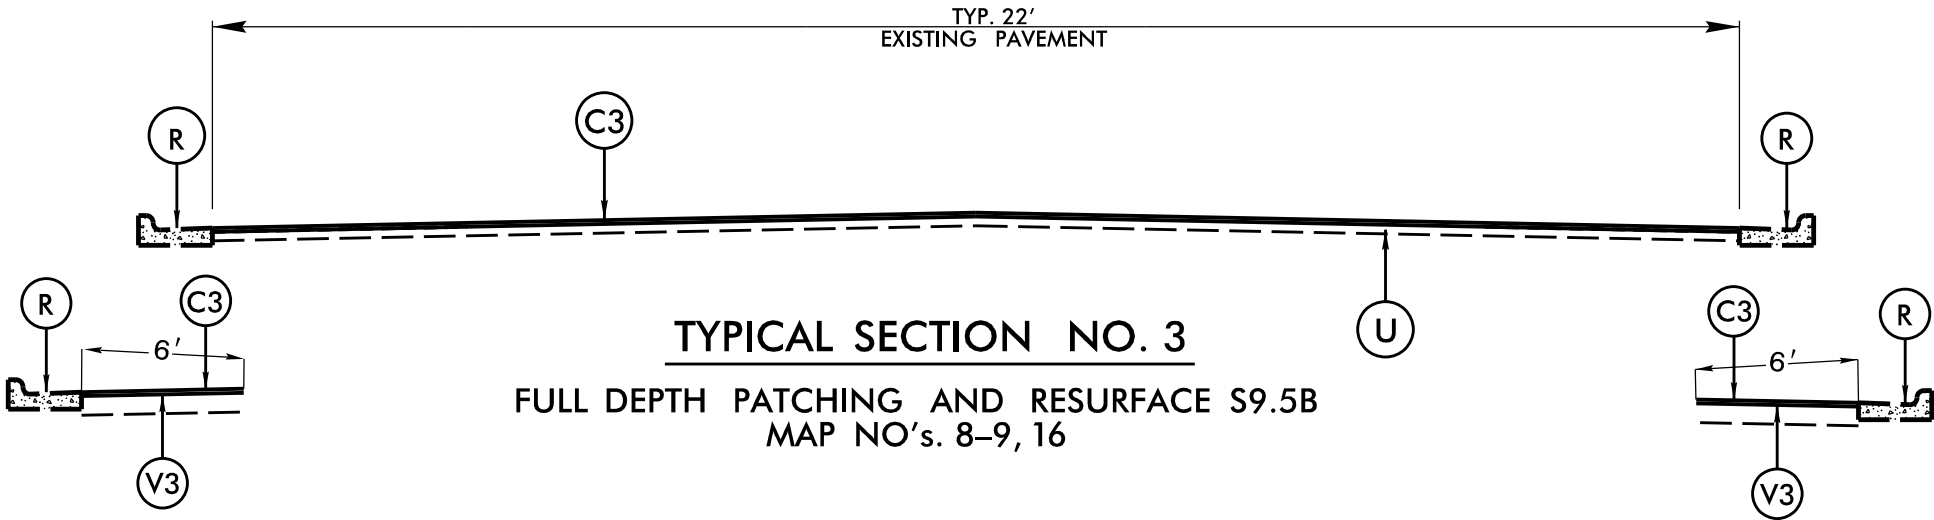


PAVEMENT SCHEDULE

PROJECT REFERENCE NO.	SHEET NO.
2027CPT.05.02.10921, ETC.	17
Prepared in the Office of:  SUMMIT INC. NC T&E LICENSE No. P-0239 222 Executive Center Raleigh, NC 27601 919.722.3825 • FAX 919.722.3826 • 4/2011	

C1	PROP. APPROX. 1" ASPHALT CONCRETE SURFACE COURSE, TYPE S9.5B AT AN AVERAGE RATE OF 110 LBS. PER SQ. YD.	S	SHOULDER RECONSTRUCTION, ASB OR BORROW REQUIRED (SEE MAP NOTE)
C2	PROP. APPROX. 1¼" ASPHALT CONCRETE SURFACE COURSE, TYPE S9.5B AT AN AVERAGE RATE OF 137.5 LBS. PER SQ. YD.	U	EXISTING SURFACE
C3	PROP. APPROX. 1½" ASPHALT CONCRETE SURFACE COURSE, TYPE S9.5B AT AN AVERAGE RATE OF 165 LBS. PER SQ. YD.	V1	MILLING ASPHALT PAVEMENT, 1¼" DEPTH
C4	PROP. APPROX. 1½" ASPHALT CONCRETE SURFACE COURSE, TYPE S9.5C AT AN AVERAGE RATE OF 168 LBS. PER SQ. YD.	V2	MILLING ASPHALT PAVEMENT, 1½" DEPTH
R	EXISTING CURB AND GUTTER	V3	MILLING ASPHALT PAVEMENT, 0"-1½" DEPTH

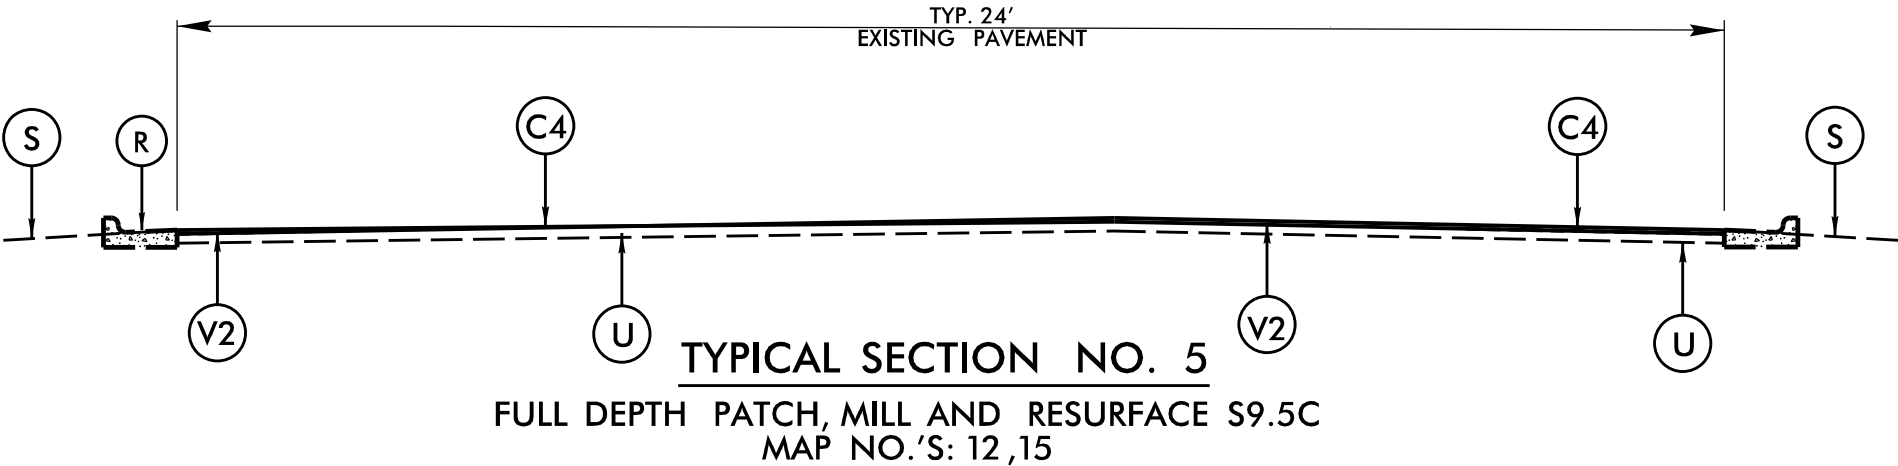


SHOULDERS ARE RECONSTRUCTED TO THE SHOULDER POINT/HINGE POST
SEEDING AND MULCHING SHALL BE PERFORMED UPON COMPLETION OF SHOULDER
GRADING WHEN EARTH BORROW IS USED

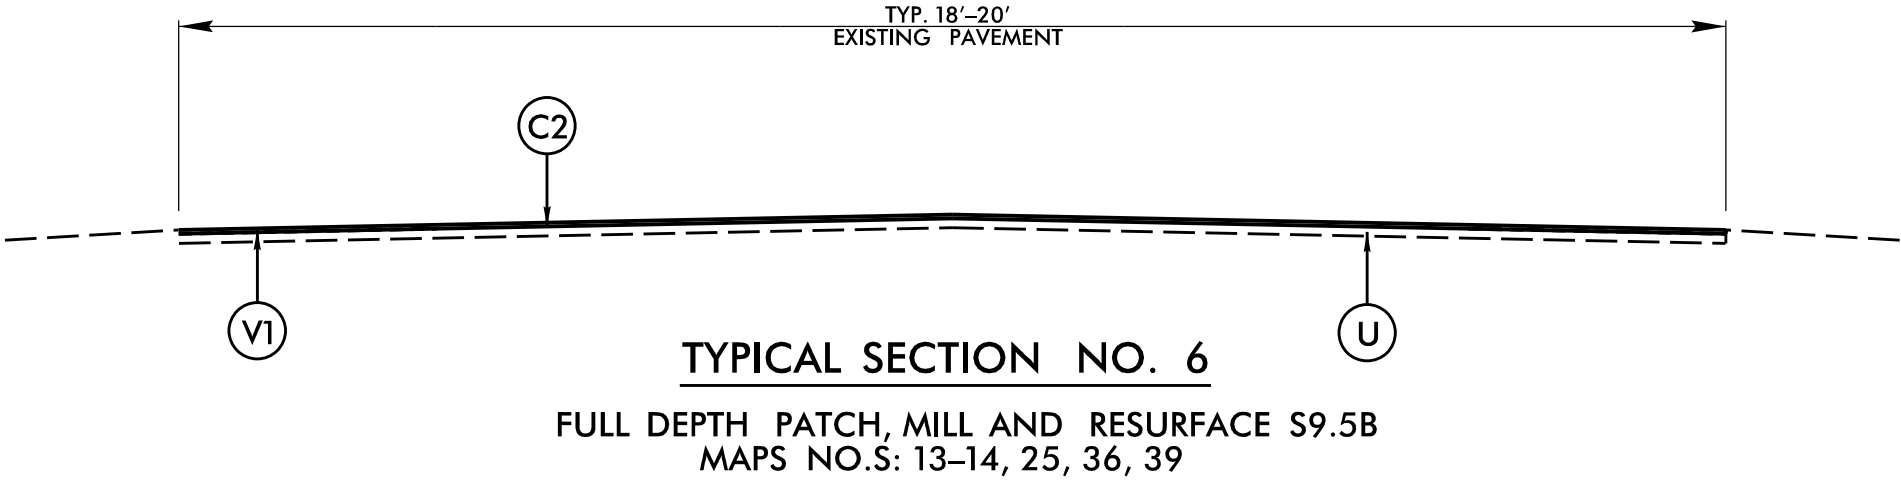


PAVEMENT SCHEDULE


C1	PROP. APPROX. 1" ASPHALT CONCRETE SURFACE COURSE, TYPE S9.5B AT AN AVERAGE RATE OF 110 LBS. PER SQ. YD.	S	SHOULDER RECONSTRUCTION, ASB OR BORROW REQUIRED (SEE MAP NOTE)
C2	PROP. APPROX. 1¼" ASPHALT CONCRETE SURFACE COURSE, TYPE S9.5B AT AN AVERAGE RATE OF 137.5 LBS. PER SQ. YD.	U	EXISTING SURFACE
C3	PROP. APPROX. 1½" ASPHALT CONCRETE SURFACE COURSE, TYPE S9.5B AT AN AVERAGE RATE OF 165 LBS. PER SQ. YD.	V1	MILLING ASPHALT PAVEMENT, 1¼" DEPTH
C4	PROP. APPROX. 1½" ASPHALT CONCRETE SURFACE COURSE, TYPE S9.5C AT AN AVERAGE RATE OF 168 LBS. PER SQ. YD.	V2	MILLING ASPHALT PAVEMENT, 1½" DEPTH
R	EXISTING CURB AND GUTTER	V3	MILLING ASPHALT PAVEMENT, 0"-1½" DEPTH

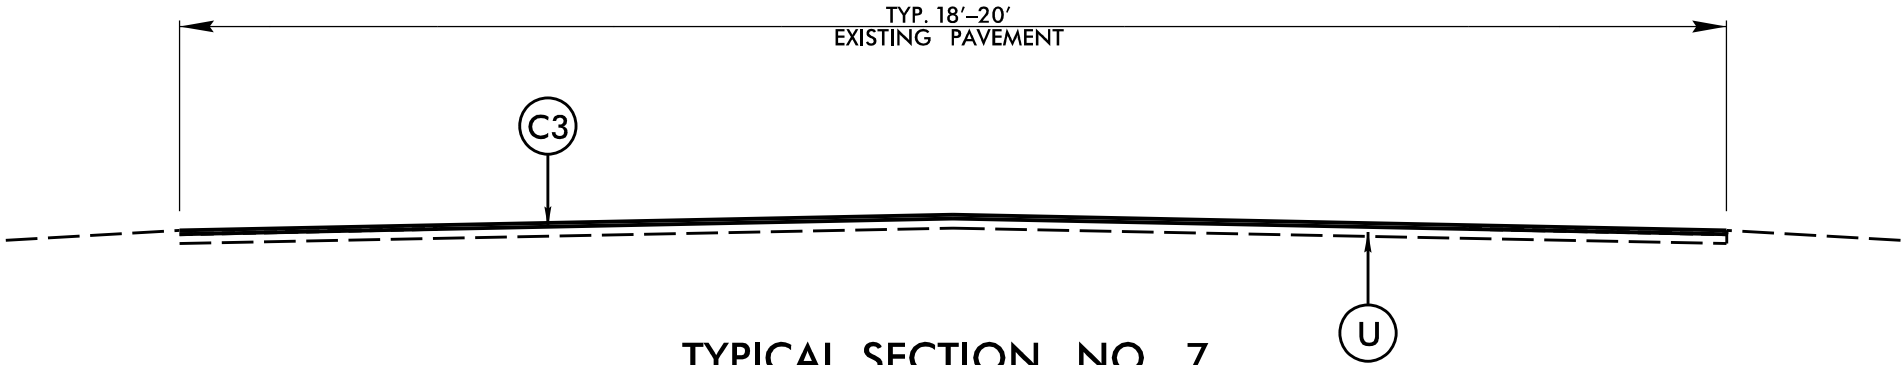


TYPICAL SECTION NO. 7
FULL DEPTH PATCH AND RESURFACE S9.5B
MAPS NO.S: 17, 20

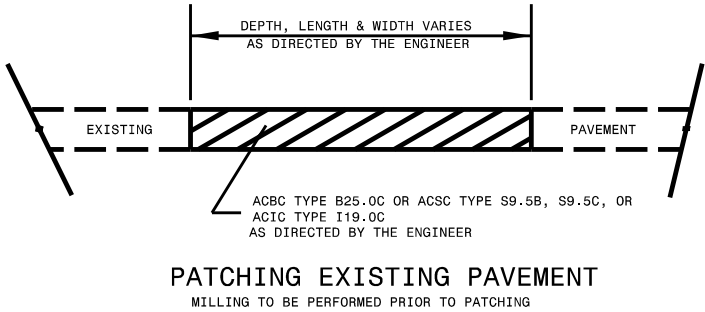

PATCHING EXISTING PAVEMENT
MILLING TO BE PERFORMED PRIOR TO PATCHING

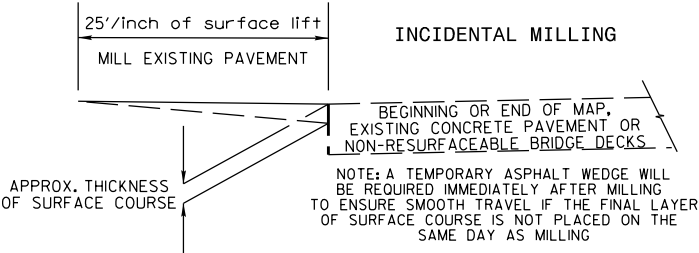

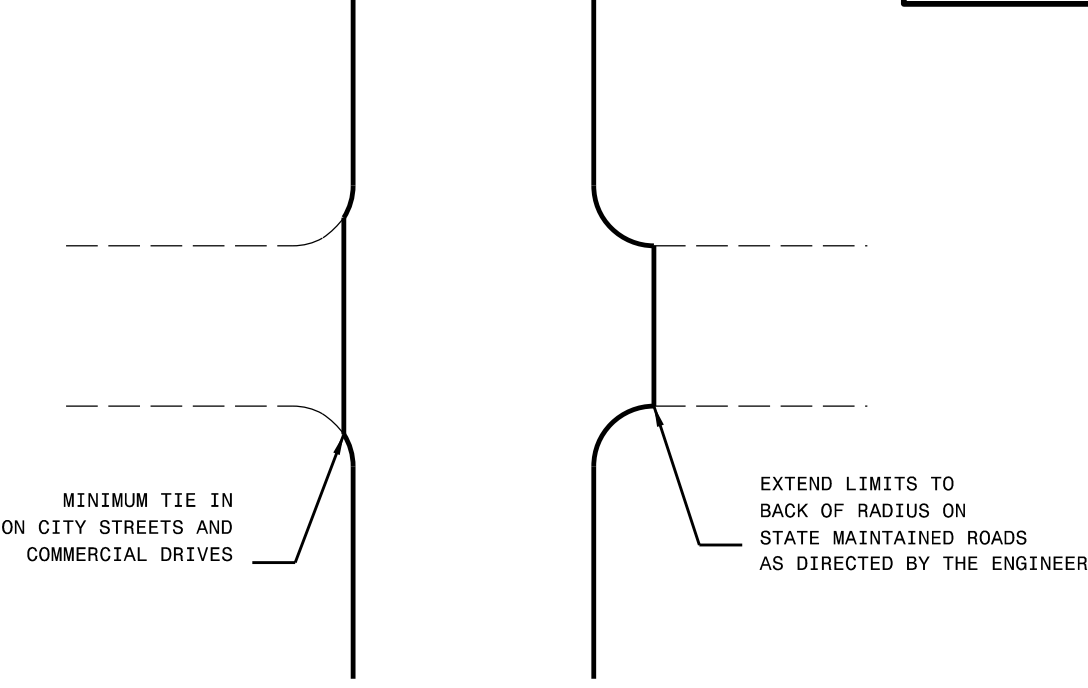

TYPICAL DETAIL OF PROJECT LIMITS AT
UNSIGNALIZED Y LINES


[illegible]

NOTES:


CONSTRUCT STANDARD SIDEWALK 5' WIDE AND 4" THICK UNLESS OTHERWISE DENOTED ON PLANS.

PLACE A GROOVE JOINT 1" DEEP WITH 1/8" RADII IN THE CONCRETE SIDEWALK AT 5' INTERVALS. ONE 1/2" EXPANSION JOINT WILL BE REQUIRED AT 50' INTERVALS. A 1/2" EXPANSION JOINT WILL BE REQUIRED WHERE THE SIDEWALK JOINS ANY RIGID STRUCTURE.

SEE STD. DWG. 848.06 FOR CURB RAMP LOCATION REQUIREMENTS AND CONSTRUCTION GUIDELINES.

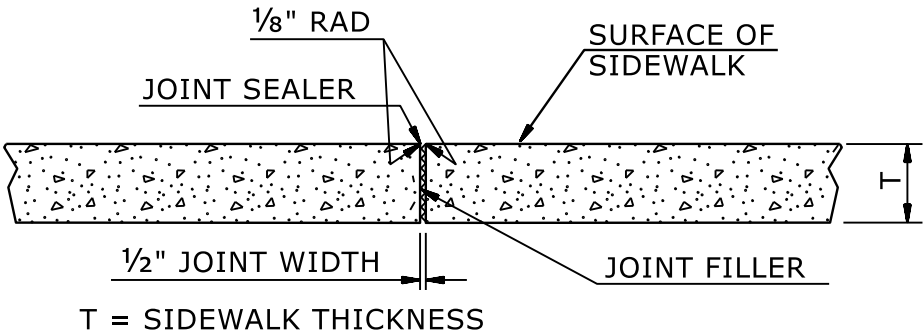

TRANSVERSE EXPANSION JOINT
IN SIDEWALK

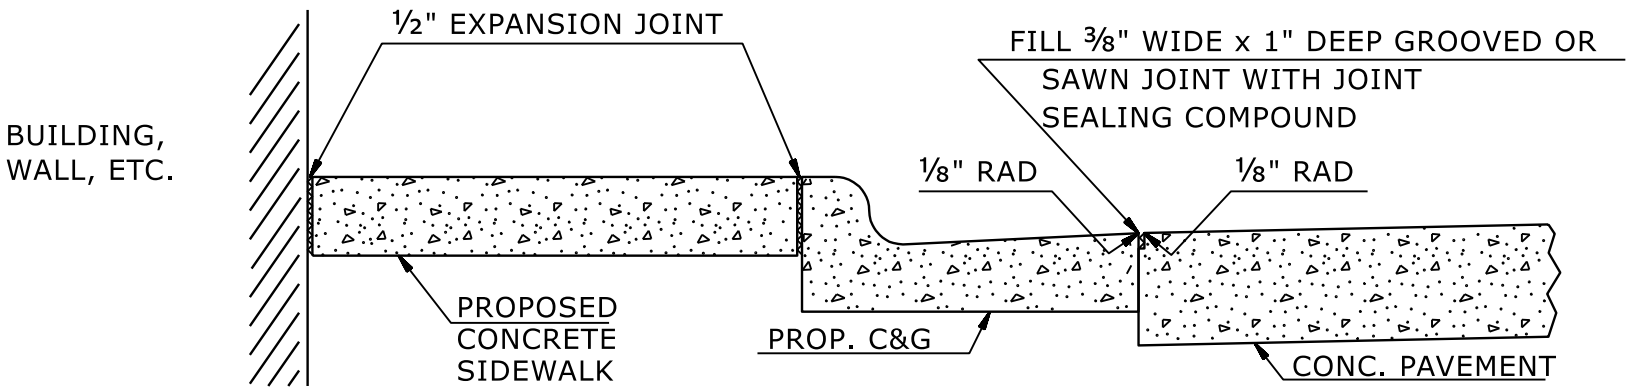

DETAILS SHOWING JOINTS IN CONCRETE SIDEWALK

STATE OF
NORTH CAROLINA
DEPT. OF TRANSPORTATION
DIVISION OF HIGHWAYS
RALEIGH, N.C.

ROADWAY DETAIL DRAWING FOR
CONCRETE SIDEWALK

SHEET 1 OF 1
848D01




Signed by:
Nicole M. Hackler
5884323D34164C5...
7/28/2026

DOCUMENT NOT CONSIDERED FINAL
UNLESS ALL SIGNATURES COMPLETED

CONTRACTS STANDARDS
AND DEVELOPMENT UNIT
Office 919-707-6950 FAX 919-250-4119

SEE TITLE BLOCK

ORIGINAL BY: S.CALHOUN DATE: 7-25-2024
MODIFIED BY: DATE:
CHECKED BY: DATE:
FILE SPEC.:

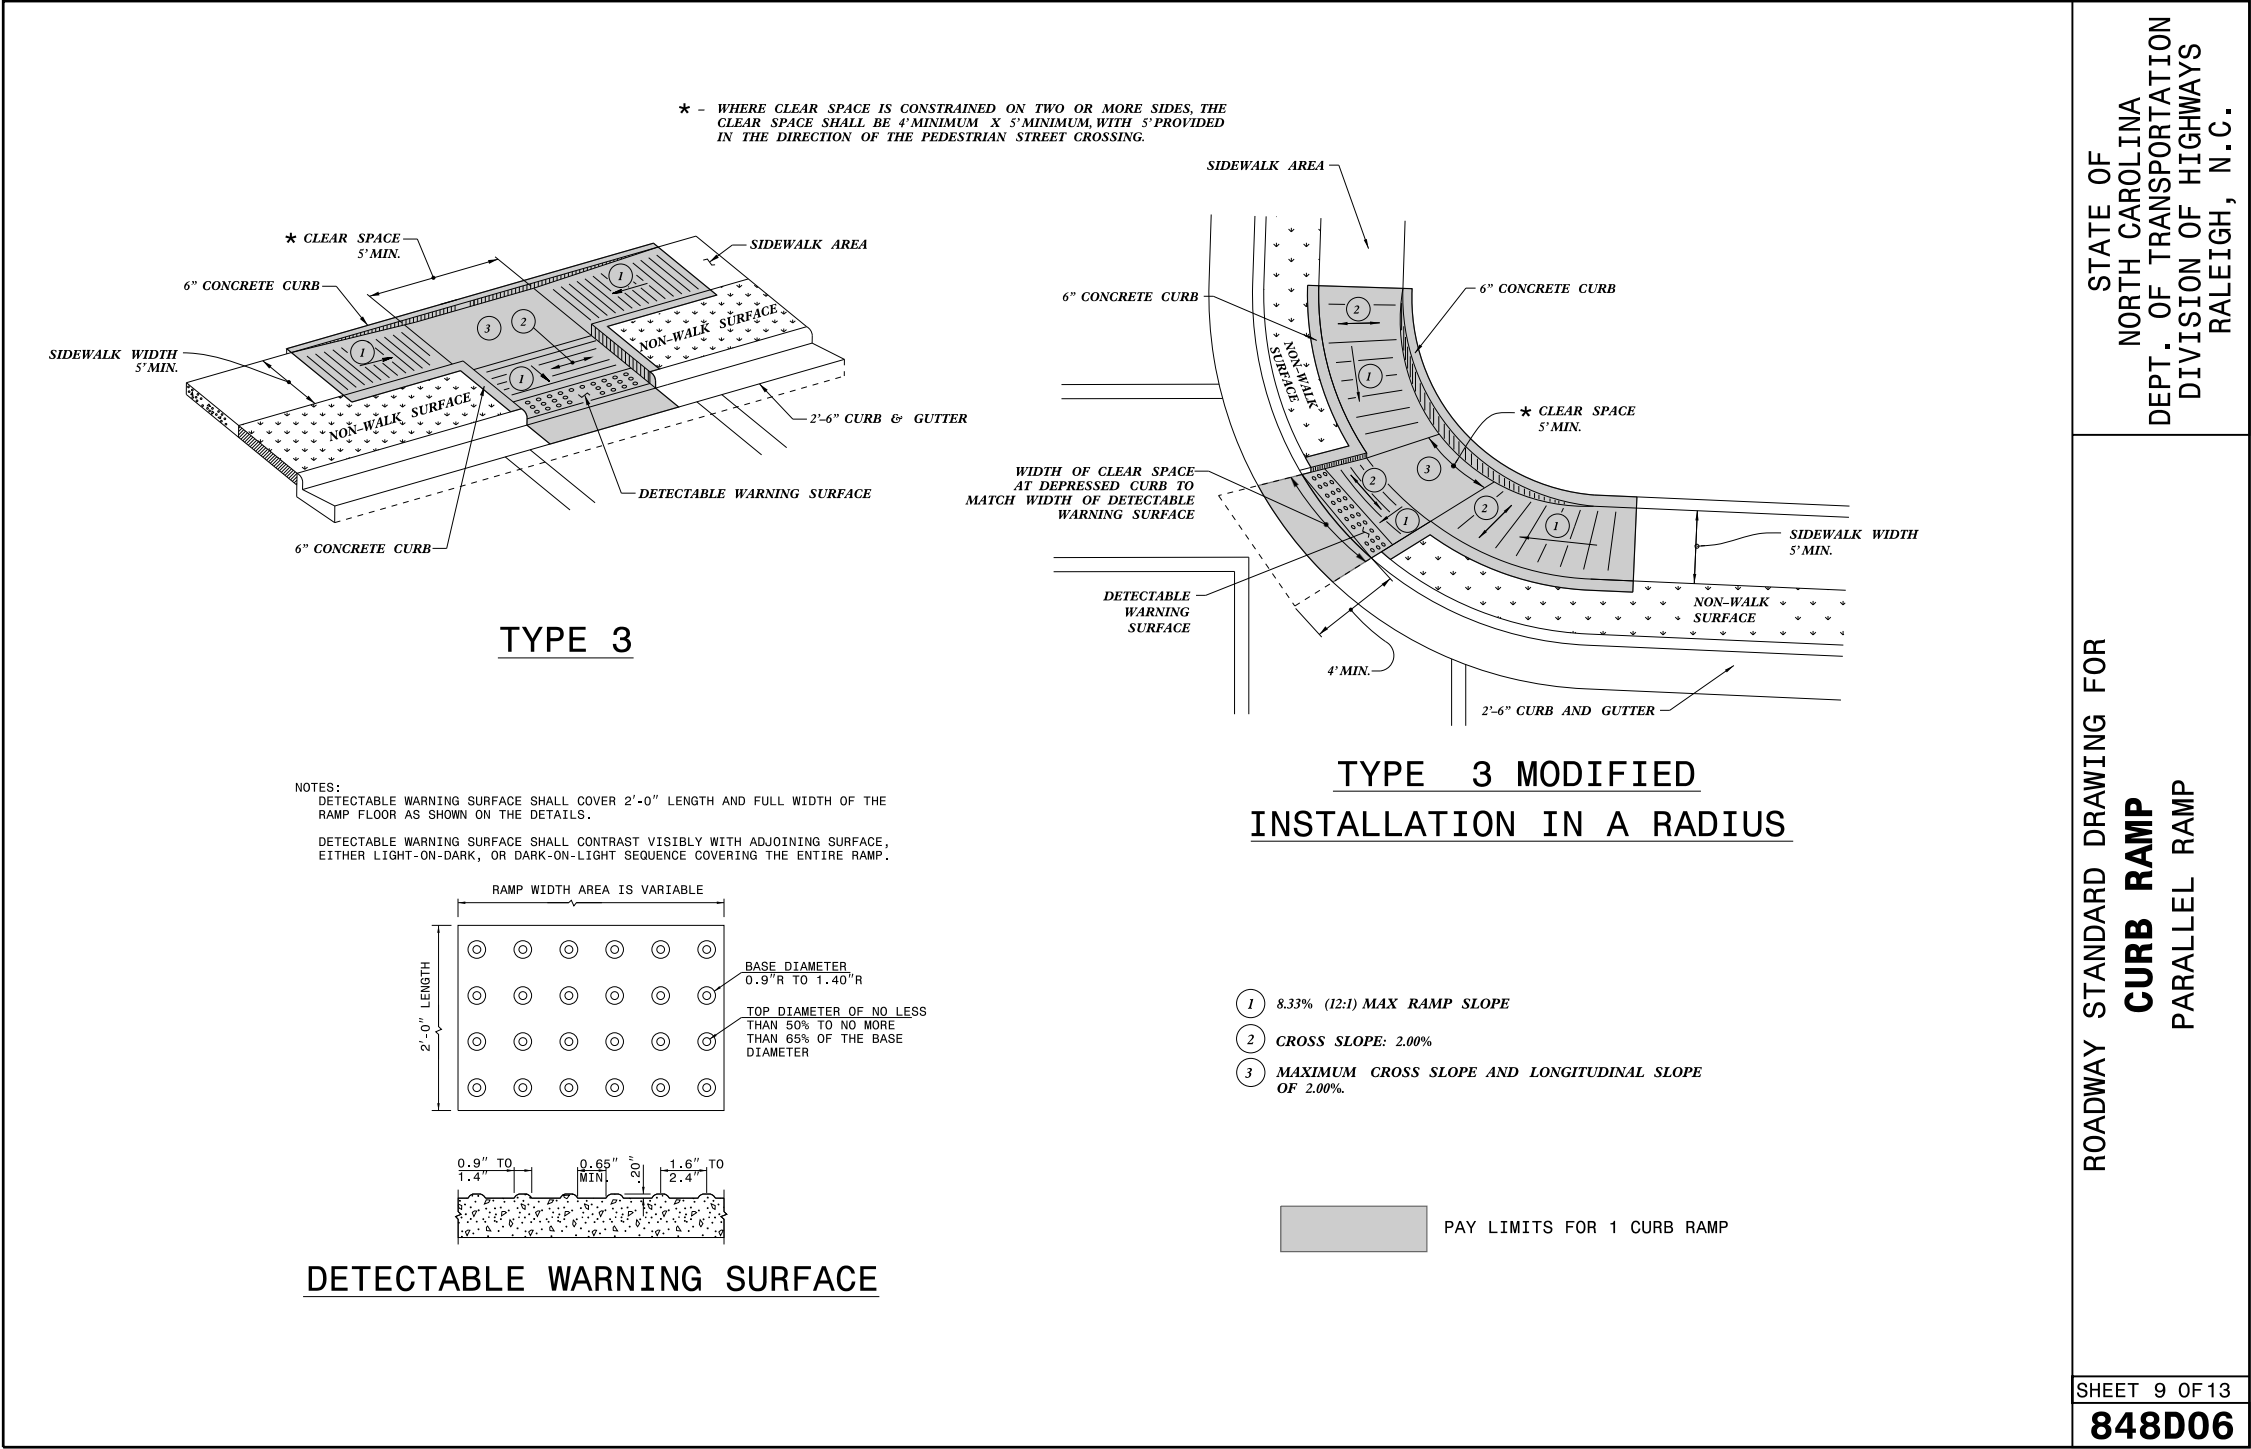

Signed by:
Nicole M. Hackler
5884323D34164C5...




7/28/2026

DOCUMENT NOT CONSIDERED FINAL
UNLESS ALL SIGNATURES COMPLETED

CONTRACTS STANDARDS
AND DEVELOPMENT UNIT
Office 919-707-6950 FAX 919-250-4119

SEE TITLE BLOCK

ORIGINAL BY: S.CALHOUN DATE: 12-22-2023
MODIFIED BY: DATE:
CHECKED BY: DATE:
FILE SPEC.: special_details\nmhackler\00609.dgn

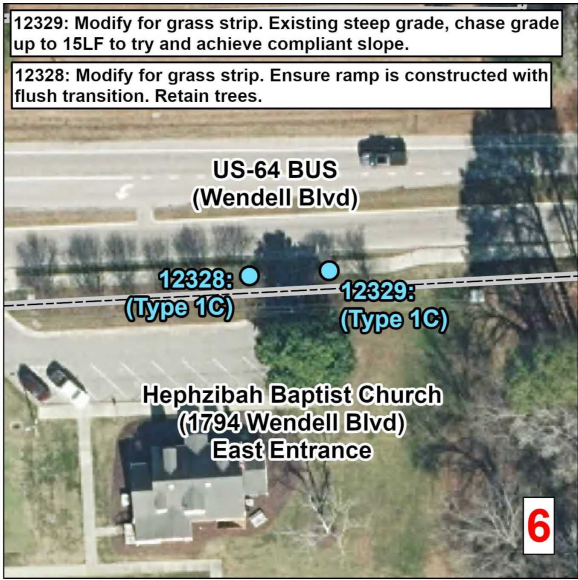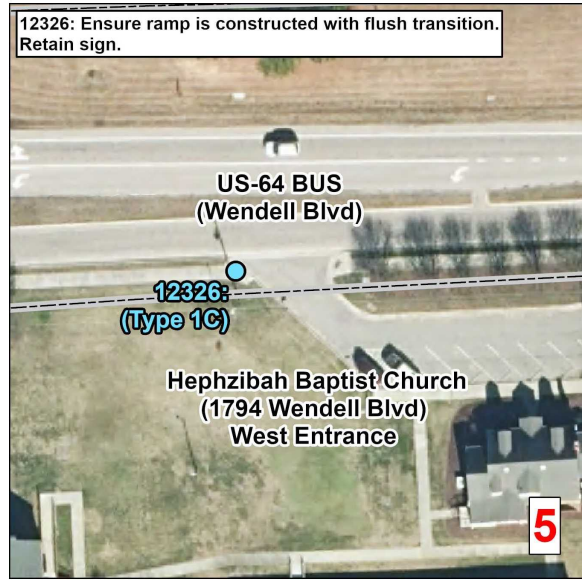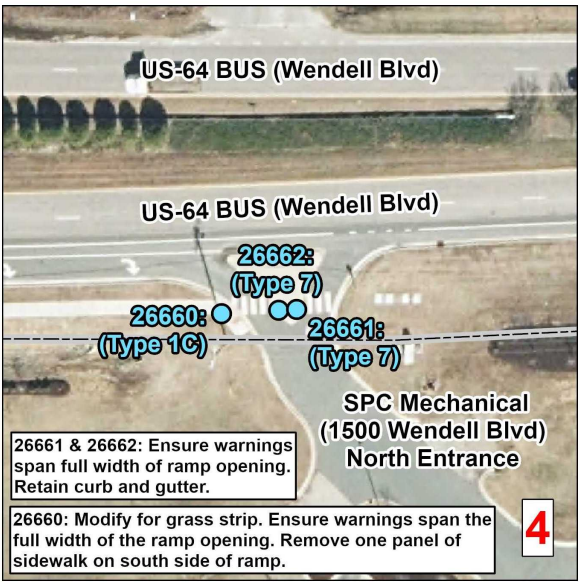

Curb Ramps To Be Repaired

- Retrofit
- Remove and Replace
- New Curb Ramp
- Remove Ramp
- Other

Municipal Boundary

NCHPO Historic Boundary (NR and LHD)








E Wake

WBS Number: 2027CPT.05.02.10921, ETC.

US 64 Bus From Morning Flyer Way To 70 ft East of Old Home Place Cir.

NORTH CAROLINA DEPARTMENT OF TRANSPORTATION
DIVISION 5

Source: NV5 Engineers and Consultants Inc., ESRI, NC OneMap, NCDOT, NCHPO

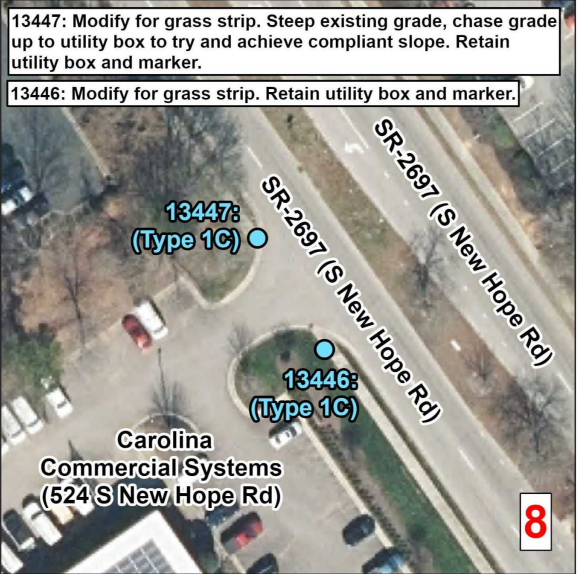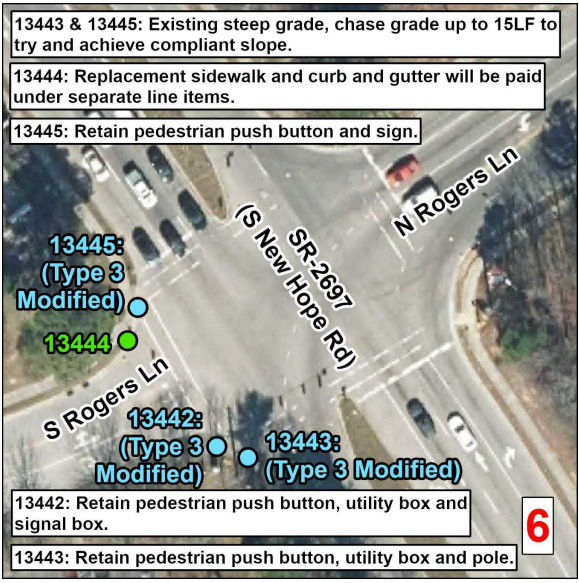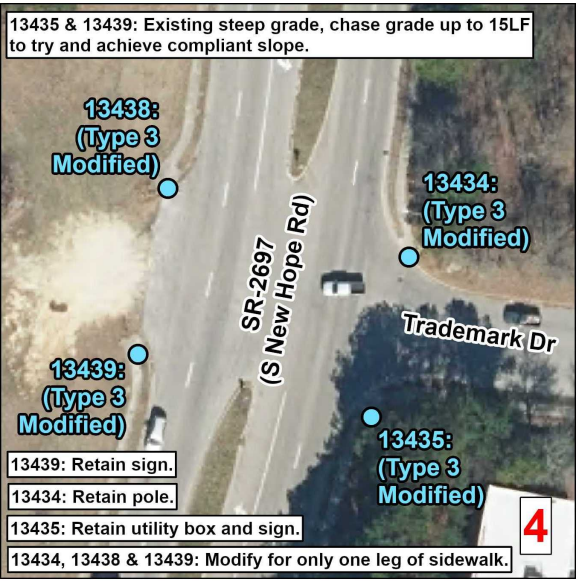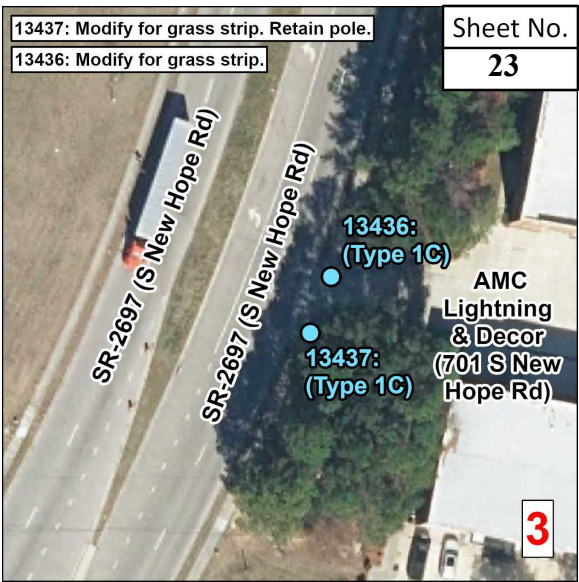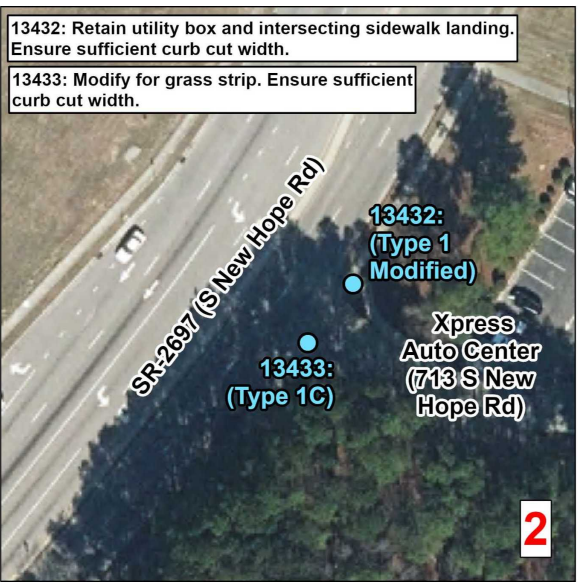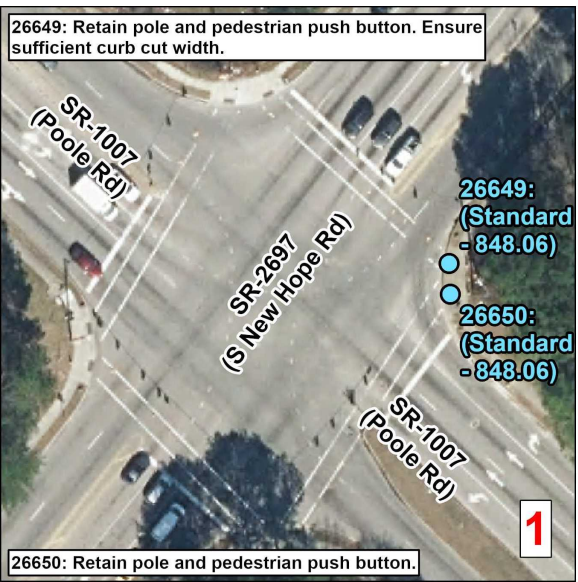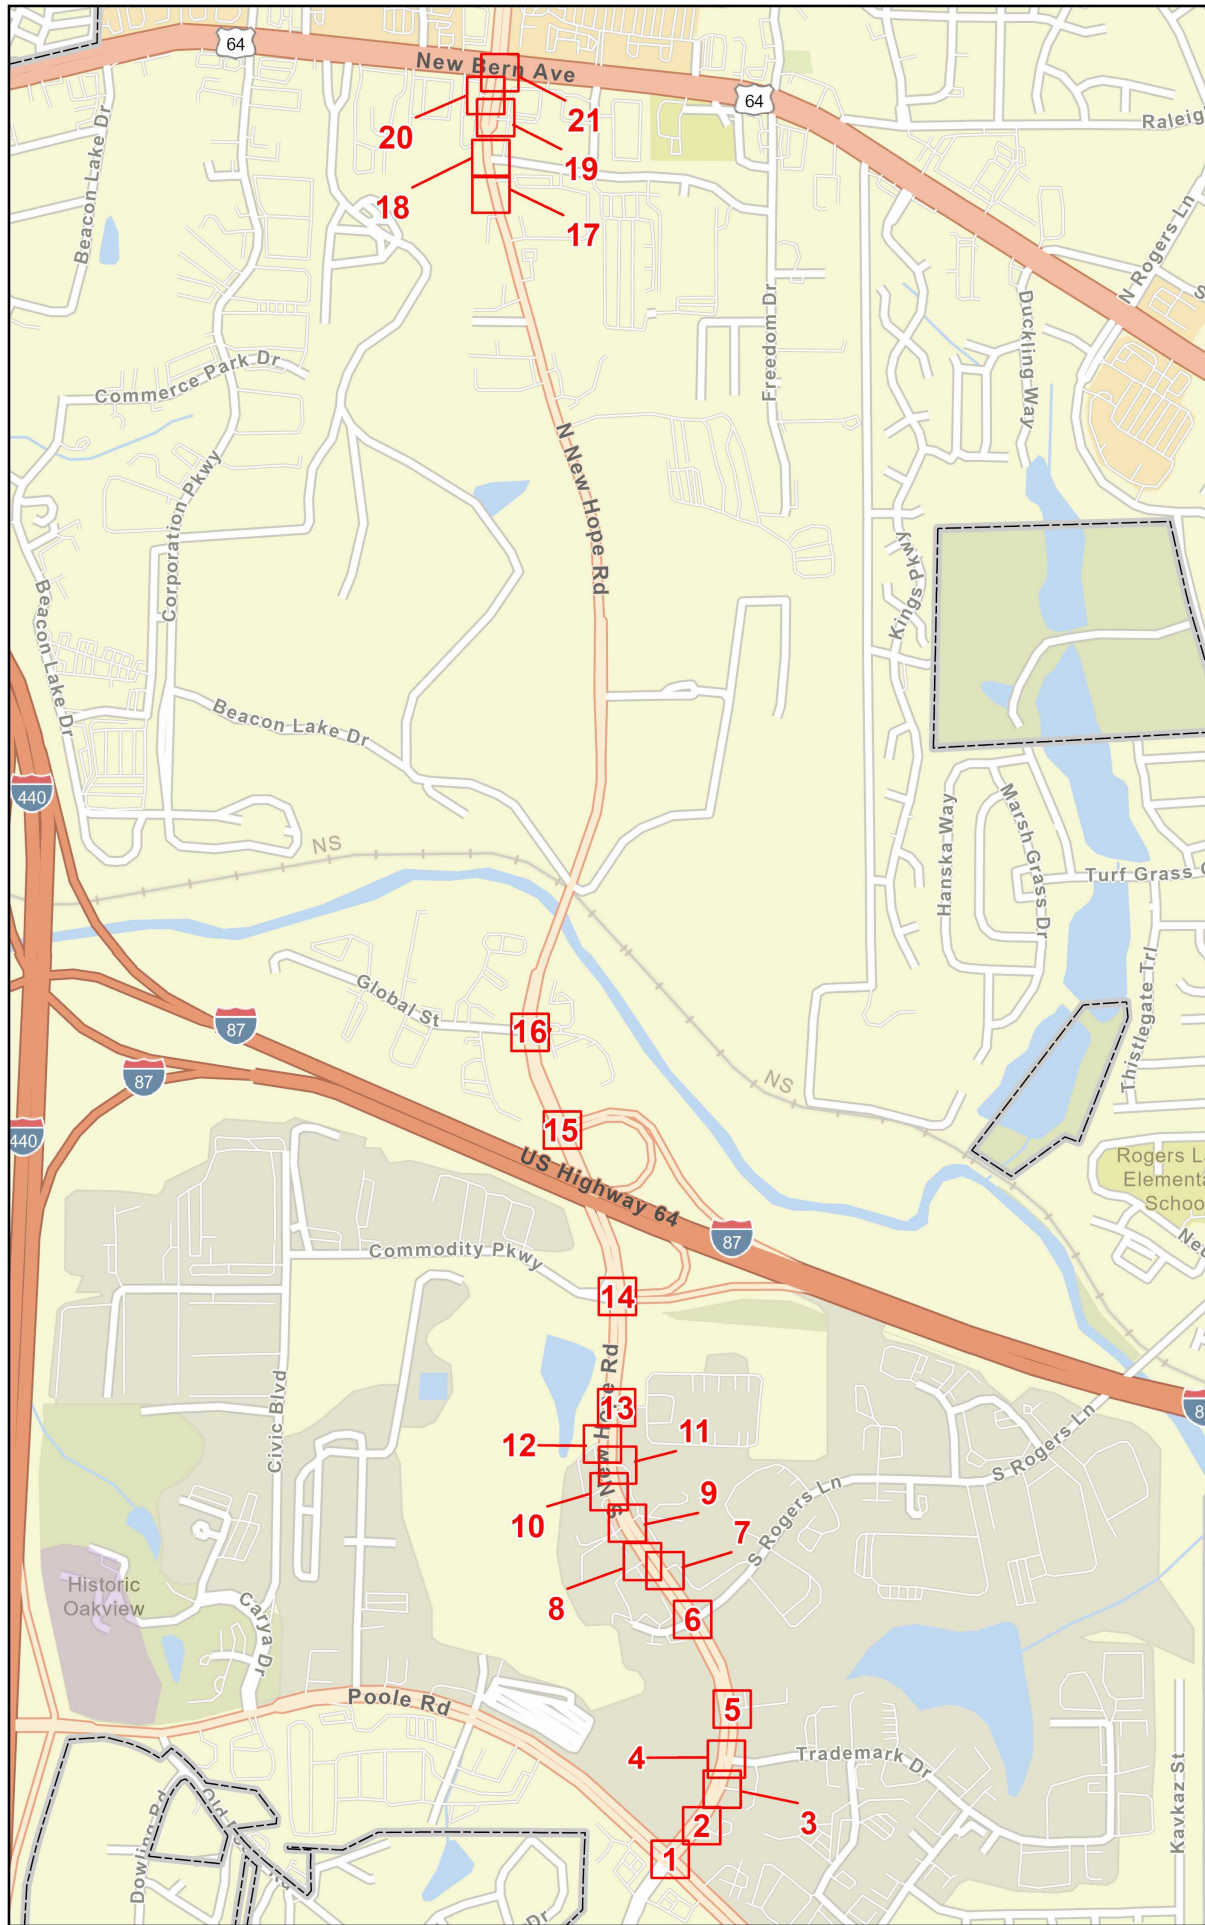

Curb Ramps To Be Repaired

- Retrofit
- Remove and Replace
- New Curb Ramp
- Remove Ramp
- Other

Municipal Boundary

NCHPO Historic Boundary (NR and LHD)

E Wake

WBS Number: 2027CPT.05.02.10921, ETC.






S New Hope Rd

From US 64 Bus To SR 1007

NORTH CAROLINA DEPARTMENT OF TRANSPORTATION

DIVISION 5

Source: NV5 Engineers and Consultants Inc., ESRI, NC OneMap, NCDOT, NCHPO

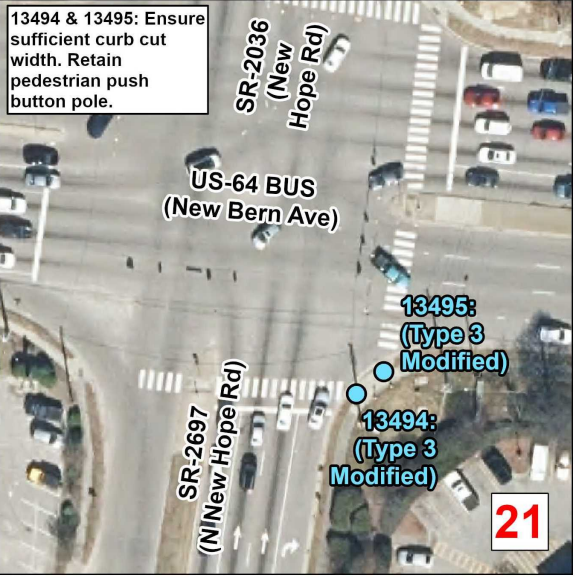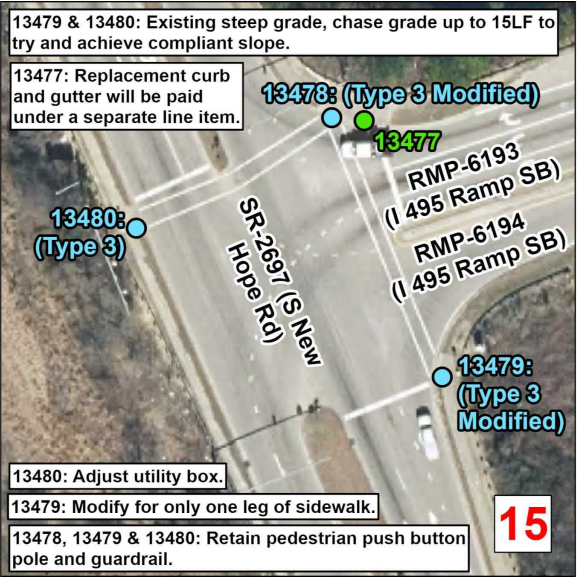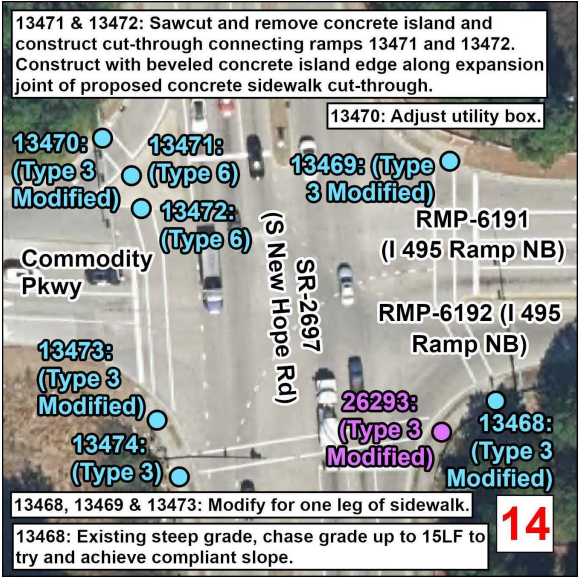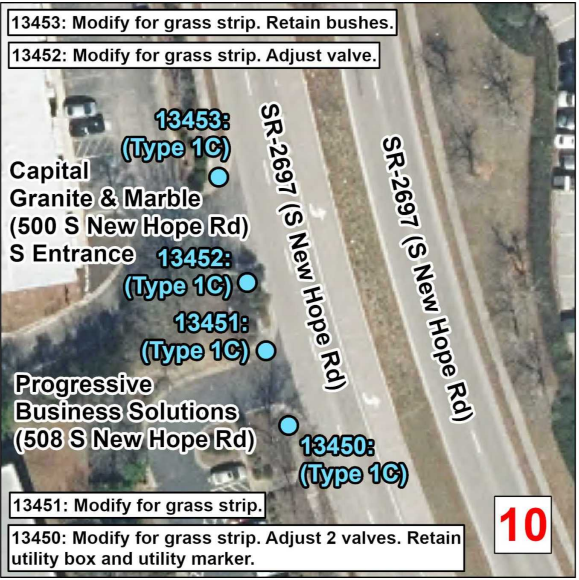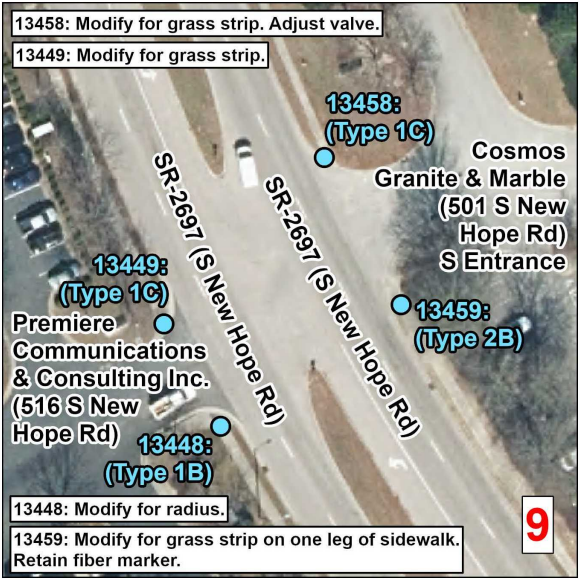

Curb Ramps To Be Repaired

- Retrofit
- Remove and Replace
- New Curb Ramp
- Remove Ramp
- Other

▭ Municipal Boundary
▭ NCHPO Historic Boundary (NR and LHD)

E Wake
WBS Number: 2027CPT.05.02.10921, ETC.
S New Hope Rd
From US 64 Bus To SR 1007

 NORTH CAROLINA DEPARTMENT OF TRANSPORTATION
DIVISION 5

Source: NV5 Engineers and Consultants Inc., ESRI, NC OneMap, NCDOT, NCHPO

ADA SUMMARY OF QUANTITIES - US 64 BUS FROM MORNING FLYER WAY TO 70 FT EAST OF OLD HOME PLACE CIR.

Municipality:	Unincorporated Wake Co
WBS Number:	2027CPT.05.02.10921 , ETC.
County:	Wake

Sheet No.
25

Ramp ID	Inset Map Number	Route 1	Route 2	0156000000-E (SY) Removal of Existing Asphalt Pavement	1704000000-E (TON) Patching Existing Pavement	2549000000-E (LF) 2'-6" Concrete Curb & Gutter	2752000000-E (LF) Remove And Replace 2'-6" Concrete Curb & Gutter	2752000000-E (LF) Remove 2'-6" Concrete Curb & Gutter	2591000000-E (SY) 4" Concrete Sidewalk	2738000000-E (SY) Remove And Replace 4" Concrete Sidewalk	2738000000-E (SY) Remove 4" Concrete Sidewalk	2845000000-N (EA) Adjustment of Meter Boxes or Valve Boxes	2655000000-E (SY) 5" Monolithic Concrete Island (Keyed In)	2738000000-E (SY) Remove 5" Monolithic Concrete Islands (Keyed In)	2612500000-N (EA) Remove and Replace Concrete Curb Ramps	2605000000-N (EA) Concrete Curb Ramps	2759000000-N (EA) Remove Concrete Curb Ramps	Improvement Type
26823	1	US-64 BUS (Wendell Blvd)	Sheetz (505 Wendell Blvd)												1			Type 1 Modified - 848.06
26656	2	US-64 BUS (Wendell Blvd)	State Employees' Credit Union (605 Wendell Blvd)												1			Type 1 Modified - 848.06
26659	2	US-64 BUS (Wendell Blvd)	State Employees' Credit Union (605 Wendell Blvd)												1			Type 1 Modified - 848.06
26657	3	US-64 BUS (Wendell Blvd)	Mobility Ln												1			Type 2A - 848.06
26660	4	US-64 BUS (Wendell Blvd)	SPC Mechanical (1500 Wendell Blvd) North Entrance								4				1			Type 1C - 848.06
26661	4	US-64 BUS (Wendell Blvd)	SPC Mechanical (1500 Wendell Blvd) North Entrance												1			Type 7 - 848.06
26662	4	US-64 BUS (Wendell Blvd)	SPC Mechanical (1500 Wendell Blvd) North Entrance												1			Type 7 - 848.06
12326	5	US-64-BUS (Wendell Blvd)	Hephzibah Baptist Church (1794 Wendell Blvd) West Entrance												1			Type 1C - 848.06
12328	6	US-64-BUS (Wendell Blvd)	Hephzibah Baptist Church (1794 Wendell Blvd) East Entrance												1			Type 1C - 848.06
12329	6	US-64-BUS (Wendell Blvd)	Hephzibah Baptist Church (1794 Wendell Blvd) East Entrance												1			Type 1C - 848.06
26824	7	US-64-BUS (Wendell Blvd)	SR-2473 (Old Oak Tree Rd)												1			Type 1C - 848.06
-	-	-	-	-	3*	-	44*	-	-	6*	-	-	-	-	-	-	-	
Sub-Total for US 64 Bus From Morning Flyer Way To 70 ft East of Old Home Place Cir.				0	3	0	44	0	0	6	4	0	0	0	11	0	0	

*Contingency line item amount provided for additional adjustments outside of curb ramp pay limits, as needed.

**While ramp is compliant upon initial inspection, it is to be improved in order to create a more resilient curb ramp.

Notes: (1) ADA quantity totals are provided on the project 'ADA SUMMARY OF QUANTITIES - TOTALS' page. (2) Construct in accordance with Section 848. Detectable warnings shall be of one of the following materials: engineered plastics, rubber, or composite tile. Additionally, warnings shall be applied directly to the curb ramps by incorporating into the concrete of the curb ramps unless otherwise approved by the Engineer. Surface mounted rubber mats, brick, steel and stamped concrete pavers will not be accepted. (3) In accordance with PROWAG Sections R304.2.1 and R304.3.1, curb ramp running slope is to be constructed to a maximum of 8.33%. Where the curb ramp length must exceed 15 feet to achieve an 8.33% running slope, the curb ramp length shall extend at least 15 feet and may have a running slope greater than 8.33%.

ADA SUMMARY OF QUANTITIES - S NEW HOPE RD FROM US 64 BUS TO SR 1007

Municipality:	Raleigh
WBS	2027CPT.05.02.10921, ETC.
Number:	Wake
County:	

Sheet No.
26

Ramp ID	Inset Map Number	Route 1	Route 2	0156000000-E (SY) Removal of Existing Asphalt Pavement	1704000000-E (TON) Patching Existing Pavement	2549000000-E (LF) 2'-6" Concrete Curb & Gutter	2752000000-E (LF) Remove And Replace 2'-6" Concrete Curb & Gutter	2752000000-E (LF) Remove 2'-6" Concrete Curb & Gutter	2591000000-E (SY) 4" Concrete Sidewalk	2738000000-E (SY) Remove And Replace 4" Concrete Sidewalk	2738000000-E (SY) Remove 4" Concrete Sidewalk	2845000000-N (EA) Adjustment of Meter Boxes or Valve Boxes	2655000000-E (SY) 5" Monolithic Concrete Island (Keyed In)	2738000000-E (SY) Remove 5" Monolithic Concrete Islands (Keyed In)	2612500000-N (EA) Remove and Replace Concrete Curb Ramps	2605000000-N (EA) Concrete Curb Ramps	2759000000-N (EA) Remove Concrete Curb Ramps	Improvement Type
26649	1	SR-1007 (Poole Rd)	SR-2697 (S New Hope Rd)												1			Standard - 848.06
26650	1	SR-1007 (Poole Rd)	SR-2697 (S New Hope Rd)												1			Standard - 848.06
13432	2	SR-2697 (S New Hope Rd)	Xpress Auto Center (713 S New Hope Rd)												1			Type 1 Modified - 848.06
13433	2	SR-2697 (S New Hope Rd)	Xpress Auto Center (713 S New Hope Rd)												1			Type 1C - 848.06
13436	3	SR-2697 (S New Hope Rd)	AMC Lightning & Decor (701 S New Hope Rd)												1			Type 1C - 848.06
13437	3	SR-2697 (S New Hope Rd)	AMC Lightning & Decor (701 S New Hope Rd)												1			Type 1C - 848.06
13434	4	SR-2697 (S New Hope Rd)	Trademark Dr												1			Type 3 Modified - 848D0609
13435	4	SR-2697 (S New Hope Rd)	Trademark Dr												1			Type 3 Modified - 848D0609
13438	4	SR-2697 (S New Hope Rd)	Trademark Dr												1			Type 3 Modified - 848D0609
13439	4	SR-2697 (S New Hope Rd)	Trademark Dr												1			Type 3 Modified - 848D0609
13440	5	SR-2697 (S New Hope Rd)	ARS (641 S New Hope Rd)												1			Type 1C - 848.06
13441	5	SR-2697 (S New Hope Rd)	ARS (641 S New Hope Rd)												1			Type 3 Modified - 848D0609
13442	6	SR-2697 (S New Hope Rd)	S Rogers Ln												1			Type 3 Modified - 848D0609
13443	6	SR-2697 (S New Hope Rd)	S Rogers Ln												1			Type 3 Modified - 848D0609
13444	6	SR-2697 (S New Hope Rd)	S Rogers Ln			18			9								1	Remove Ramp
13445	6	SR-2697 (S New Hope Rd)	S Rogers Ln												1			Type 3 Modified - 848D0609
13460	7	SR-2697 (S New Hope Rd)	Longley Supply Company (533 S New Hope Rd)												1			Type 2B - 848.06
13461	7	SR-2697 (S New Hope Rd)	Longley Supply Company (533 S New Hope Rd)												1			Type 1C - 848.06
13446	8	SR-2697 (S New Hope Rd)	Carolina Commercial Systems (524 S New Hope Rd)												1			Type 1C - 848.06
13447	8	SR-2697 (S New Hope Rd)	Carolina Commercial Systems (524 S New Hope Rd)												1			Type 1C - 848.06
13448	9	SR-2697 (S New Hope Rd)	Premiere Communications & Consulting Inc. (516 S New Hope Rd)												1			Type 1B - 848.06
13449	9	SR-2697 (S New Hope Rd)	Premiere Communications & Consulting Inc. (516 S New Hope Rd)												1			Type 1C - 848.06
13458	9	SR-2697 (S New Hope Rd)	Cosmos Granite & Marble (501 S New Hope Rd) S Entrance									1			1			Type 1C - 848.06
13459	9	SR-2697 (S New Hope Rd)	Cosmos Granite & Marble (501 S New Hope Rd) S Entrance												1			Type 2B - 848.06
13450	10	SR-2697 (S New Hope Rd)	Progressive Business Solutions (508 S New Hope Rd)									2			1			Type 1C - 848.06
13451	10	SR-2697 (S New Hope Rd)	Progressive Business Solutions (508 S New Hope Rd)												1			Type 1C - 848.06
Sub-Total				0	0	18	0	0	9	0	0	3	0	0	25	0	1	

*Contingency line item amount provided for additional adjustments outside of curb ramp pay limits, as needed.

**While ramp is compliant upon initial inspection, it is to be improved in order to create a more resilient curb ramp.

Notes: (1) ADA quantity totals are provided on the project 'ADA SUMMARY OF QUANTITIES - TOTALS' page. (2) Construct in accordance with Section 848. Detectable warnings shall be of one of the following materials: engineered plastics, rubber, or composite tile. Additionally, warnings shall be applied directly to the curb ramps by incorporating into the concrete of the curb ramps unless otherwise approved by the Engineer. Surface mounted rubber mats, brick, steel and stamped concrete pavers will not be accepted. (3) In accordance with PROWAG Sections R304.2.1 and R304.3.1, curb ramp running slope is to be constructed to a maximum of 8.33%. Where the curb ramp length must exceed 15 feet to achieve an 8.33% running slope, the curb ramp length shall extend at least 15 feet and may have a running slope greater than 8.33%.

ADA SUMMARY OF QUANTITIES - S NEW HOPE RD FROM US 64 BUS TO SR 1007

Municipality:	Raleigh
WBS Number:	2027CPT.05.02.10921, ETC.
County:	Wake

Sheet No.
27

Ramp ID	Inset Map Number	Route 1	Route 2	0156000000-E (SY) Removal of Existing Asphalt Pavement	1704000000-E (TON) Patching Existing Pavement	2549000000-E (LF) 2'-6" Concrete Curb & Gutter	2752000000-E (LF) Remove And Replace 2'-6" Concrete Curb & Gutter	2752000000-E (LF) Remove 2'-6" Concrete Curb & Gutter	2591000000-E (SY) 4" Concrete Sidewalk	2738000000-E (SY) Remove And Replace 4" Concrete Sidewalk	2738000000-E (SY) Remove 4" Concrete Sidewalk	2845000000-N (EA) Adjustment of Meter Boxes or Valve Boxes	2655000000-E (SY) 5" Monolithic Concrete Island (Keyed In)	2738000000-E (SY) Remove 5" Monolithic Concrete Islands (Keyed In)	2612500000-N (EA) Remove and Replace Concrete Curb Ramps	2605000000-N (EA) Concrete Curb Ramps	2759000000-N (EA) Remove Concrete Curb Ramps	Improvement Type
13452	10	SR-2697 (S New Hope Rd)	Capital Granite & Marble (500 S New Hope Rd) S Entrance									1			1			Type 1C - 848.06
13453	10	SR-2697 (S New Hope Rd)	Capital Granite & Marble (500 S New Hope Rd) S Entrance												1			Type 1C - 848.06
13456	11	SR-2697 (S New Hope Rd)	Cosmos Granite & Marble (501 S New Hope Rd) N Entrance												1			Type 1C - 848.06
13454	12	SR-2697 (S New Hope Rd)	Capital Granite & Marble (500 S New Hope Rd) North Entrance												1			Type 1C - 848.06
13455	12	SR-2697 (S New Hope Rd)	Capital Granite & Marble (500 S New Hope Rd) North Entrance												1			Type 1C - 848.06
13466	13	SR-2697 (S New Hope Rd)	Charles River Laboratories (401 S New Hope Rd)												1			Type 3 Modified - 848D0609
13467	13	SR-2697 (S New Hope Rd)	Charles River Laboratories (401 S New Hope Rd)												1			Type 3 Modified - 848D0609
13468	14	SR-2697 (S New Hope Rd)	RMP-6192 (I 495 Ramp NB)												1			Type 3 Modified - 848D0609
13469	14	SR-2697 (S New Hope Rd)	RMP-6191 (I 495 Ramp NB)												1			Type 3 Modified - 848D0609
13470	14	SR-2697 (S New Hope Rd)	Commodity Pkwy									1			1			Type 3 Modified - 848D0609
13471	14	SR-2697 (S New Hope Rd)	Commodity Pkwy	7									2	7	1			Type 6 - 848.06
13472	14	SR-2697 (S New Hope Rd)	Commodity Pkwy	7									2	7	1			Type 6 - 848.06
13473	14	SR-2697 (S New Hope Rd)	Commodity Pkwy												1			Type 3 Modified - 848D0609
13474	14	SR-2697 (S New Hope Rd)	Commodity Pkwy												1			Type 3 - 848D0609
26293	14	SR-2697 (S New Hope Rd)	RMP-6192 (I-495 Ramp NB)					18			9					1		Type 3 Modified - 848D0609
13477**	15	SR-2697 (S New Hope Rd)	RMP-6194 (I 495 Ramp SB)			18											1	Remove Ramp
13478	15	SR-2697 (S New Hope Rd)	RMP-6193 (I 495 Ramp SB)												1			Type 3 Modified - 848D0609
13479	15	SR-2697 (S New Hope Rd)	RMP-6194 (I 495 Ramp SB)												1			Type 3 Modified - 848D0609
13480	15	SR-2697 (S New Hope Rd)	RMP-6193 (I 495 Ramp SB)									1			1			Type 3 - 848D0609
13475	16	SR-2697 (S New Hope Rd)	Graybar (211 S New Hope Rd)							6					1			Type 1C - 848.06
13476**	16	SR-2697 (S New Hope Rd)	Graybar (211 S New Hope Rd)												1			Standard - 848.06
13481	16	SR-2697 (S New Hope Rd)	Global St												1			Type 3 Modified - 848D0609
13482	16	SR-2697 (S New Hope Rd)	Global St			25			9								1	Remove Ramp
13483	16	SR-2697 (S New Hope Rd)	Global St												1			Type 3 Modified - 848D0609
13484	17	SR-2697 (N New Hope Rd)	Batca Fitness Systems (1207 N New Hope Rd)												1			Type 1C - 848.06
Sub-Total				14	0	43	0	18	9	6	9	3	4	14	22	1	2	

*Contingency line item amount provided for additional adjustments outside of curb ramp pay limits, as needed.

**While ramp is compliant upon initial inspection, it is to be improved in order to create a more resilient curb ramp.

Notes: (1) ADA quantity totals are provided on the project 'ADA SUMMARY OF QUANTITIES - TOTALS' page. (2) Construct in accordance with Section 848. Detectable warnings shall be of one of the following materials: engineered plastics, rubber, or composite tile. Additionally, warnings shall be applied directly to the curb ramps by incorporating into the concrete of the curb ramps unless otherwise approved by the Engineer. Surface mounted rubber mats, brick, steel and stamped concrete pavers will not be accepted. (3) In accordance with PROWAG Sections R304.2.1 and R304.3.1, curb ramp running slope is to be constructed to a maximum of 8.33%. Where the curb ramp length must exceed 15 feet to achieve an 8.33% running slope, the curb ramp length shall extend at least 15 feet and may have a running slope greater than 8.33%.

ADA SUMMARY OF QUANTITIES - S NEW HOPE RD FROM US 64 BUS TO SR 1007

Municipality:	Raleigh
WBS	2027CPT.05.02.10921, ETC.
Number:	
County:	Wake

Sheet No.
28

Ramp ID	Inset Map Number	Route 1	Route 2	0156000000-E (SY) Removal of Existing Asphalt Pavement	1704000000-E (TON) Patching Existing Pavement	2549000000-E (LF) 2'-6" Concrete Curb & Gutter	2752000000-E (LF) Remove And Replace 2'-6" Concrete Curb & Gutter	2752000000-E (LF) Remove 2'-6" Concrete Curb & Gutter	2591000000-E (SY) 4" Concrete Sidewalk	2738000000-E (SY) Remove And Replace 4" Concrete Sidewalk	2738000000-E (SY) Remove 4" Concrete Sidewalk	2845000000-N (EA) Adjustment of Meter Boxes or Valve Boxes	2655000000-E (SY) 5" Monolithic Concrete Island (Keyed In)	2738000000-E (SY) Remove 5" Monolithic Concrete Islands (Keyed In)	2612500000-N (EA) Remove and Replace Concrete Curb Ramps	2605000000-N (EA) Concrete Curb Ramps	2759000000-N (EA) Remove Concrete Curb Ramps	Improvement Type
13485	18	SR-2697 (N New Hope Rd)	Bullock Farm Rd												1			Type 3 Modified - 848D0609
13486	18	SR-2697 (N New Hope Rd)	Bullock Farm Rd					19	9								1	Remove Ramp
13487	19	SR-2697 (N New Hope Rd)	Walgreens (4408 New Bern Ave) N New Hope Rd Entrance												1			Type 3 Modified - 848D0609
13488	19	SR-2697 (N New Hope Rd)	Walgreens (4408 New Bern Ave) N New Hope Rd Entrance												1			Type 1C - 848.06
13489	20	SR-2697 (N New Hope Rd)	United Rentals (4320 New Bern Ave) N New Hope Rd Entrance		16	15	40				9				1			Type 1 Modified - 848.06
13490	20	SR-2697 (N New Hope Rd)	United Rentals (4320 New Bern Ave) N New Hope Rd Entrance												1			Type 1C - 848.06
13494	21	US-64-BUS (New Bern Ave)	SR-2697 (N New Hope Rd)												1			Type 3 Modified - 848D0609
13495	21	US-64-BUS (New Bern Ave)	SR-2697 (N New Hope Rd)												1			Type 3 Modified - 848D0609
-	-	-	-	-	15*	-	216*	-	-	60*	-	-	-	-	-	-	-	
Sub-Total				0	31	15	256	19	9	60	9	0	0	0	7	0	1	
Sub-Total for S New Hope Rd From US 64 Bus To SR 1007				14	31	76	256	37	27	66	18	6	4	14	54	1	4	

*Contingency line item amount provided for additional adjustments outside of curb ramp pay limits, as needed.

**While ramp is compliant upon initial inspection, it is to be improved in order to create a more resilient curb ramp.

Notes: (1) ADA quantity totals are provided on the project 'ADA SUMMARY OF QUANTITIES - TOTALS' page. (2) Construct in accordance with Section 848. Detectable warnings shall be of one of the following materials: engineered plastics, rubber, or composite tile. Additionally, warnings shall be applied directly to the curb ramps by incorporating into the concrete of the curb ramps unless otherwise approved by the Engineer. Surface mounted rubber mats, brick, steel and stamped concrete pavers will not be accepted. (3) In accordance with PROWAG Sections R304.2.1 and R304.3.1, curb ramp running slope is to be constructed to a maximum of 8.33%. Where the curb ramp length must exceed 15 feet to achieve an 8.33% running slope, the curb ramp length shall extend at least 15 feet and may have a running slope greater than 8.33%.

ADA SUMMARY OF QUANTITIES - TOTALS

WBS	2027CPT.05.02.10921,ETC.
Number:	
County:	Wake

Sheet No.
29

WBS Number	County	Municipality	Resurfacing Route	4447000000-E (LF) Pedestrian Channelizing Devices	4600000000-N (EA) Generic Traffic Control Item - Pedestrian Transport Service (Per Trip)	4600000000-N (EA) Generic Traffic Control Item - Audible Warning Devices	0156000000-E (SY) Removal of Existing Asphalt Pavement	1704000000-E (TON) Patching Existing Pavement	2549000000-E (LF) 2'-6" Concrete Curb & Gutter	2752000000-E (LF) Remove And Replace 2'-6" Concrete Curb & Gutter	2752000000-E (LF) Remove 2'-6" Concrete Curb & Gutter	2591000000-E (SY) 4" Concrete Sidewalk	2738000000-E (SY) Remove And Replace 4" Concrete Sidewalk	2738000000-E (SY) Remove 4" Concrete Sidewalk	2845000000-N (EA) Adjustment of Meter Boxes or Valve Boxes	2655000000-E (SY) 5" Monolithic Concrete Island (Keyed In)	2738000000-E (SY) Remove 5" Monolithic Concrete Islands (Keyed In)	2612500000-N (EA) Remove and Replace Concrete Curb Ramps	2605000000-N (EA) Concrete Curb Ramps	2759000000-N (EA) Remove Concrete Curb Ramps
2027CPT.05.02.10921	Wake	Unincorporated Wake Co	US 64 Bus From Morning Flyer Way To 70 ft East of Old Home Place Cir.	30	5	1	0	3	0	44	0	0	6	4	0	0	0	11	0	0
2027CPT.05.02.20921	Wake	Raleigh	S New Hope Rd From US 64 Bus To SR 1007	60	10	2	14	31	76	256	37	27	66	18	6	4	14	54	1	4
GRAND TOTAL				90	15	3	14	34	76	300	37	27	72	22	6	4	14	65	1	4

Notes: (1) Construct in accordance with Section 848. Detectable warnings shall be of one of the following materials: engineered plastics, rubber, or composite tile. Additionally, warnings shall be applied directly to the curb ramps by incorporating into the concrete of the curb ramps unless otherwise approved by the Engineer. Surface mounted rubber mats, brick, steel and stamped concrete pavers will not be accepted. (2) In accordance with PROWAG Sections R304.2.1 and R304.3.1, curb ramp running slope is to be constructed to a maximum of 8.33%. Where the curb ramp length must exceed 15 feet to achieve an 8.33% running slope, the curb ramp length shall extend at least 15 feet and may have a running slope greater than 8.33%.


PROJECT NO.	SHEET NO.	TOTAL NO.
2027CPT.05.02.10921, ETC.	30	

SUMMARY OF QUANTITIES

PROJECT NO	COUNTY	MAP NO	ROUTE	DESCRIPTION	TYP NO	LENGTH	WIDTH	REMOVAL OF EXISTING ASPHALT PAVEMENT	INCIDENTAL STONE BASE	SHOULDER RECONSTRUC TION	AGGREGATE SHOULDER BORROW	1½"	1 1/4"	0" TO 1.5"	INCIDENTAL MILLING	SURFACE COURSE, S9.5B	SURFACE COURSE, S9.5C	ASPHALT BINDER FOR PLANT MIX	PATCHING EXISTING PAVEMENT	2'-6"	4" CONCRETE SIDEWALK	CONCRETE CURB RAMPS	REMOVE AND REPLACE CONCRETE CURB RAMPS	5"	REMOVE AND REPLACE 4" CONCRETE SIDEWALK	REMOVE 4" CONCRETE SIDEWALK	REMOVE 5"	REMOVE 2'-6" CONCRETE CURB & GUTTER	REMOVE AND REPLACE 2'-6" CONCRETE CURB & GUTTER	REMOVE CONCRETE CURB RAMPS	ADJUSTMENT OF MANHOLES	ADJUSTMENT OF METER BOXES OR VALVE BOXES	GENERIC TRAFFIC CONTROL ITEM PEDESTRIAN TRANSPORT SERVICE	GENERIC TRAFFIC CONTROL ITEM AUDIBLE WARNING DEVICES	INDUCTIVE LOOP SAWCUT																				
						MI	FT					SY	TONS	SMI						TON				SY			SY		SY				SY	TONS		TONS	TON	TONS	LF	SY	EA	EA	SY	SY	SY	SY	LF	LF	EA	EA	EA	EA	EA	EA	LF
						MI	FT					SY	TONS	SMI						TON				SY			SY		SY				SY	TONS		TONS	TON	TONS	LF	SY	EA	EA	SY	SY	SY	SY	LF	LF	EA	EA	EA	EA	EA	EA	EA
2027CPT.05.02.10921	Wake	1	US-64 BUS W / WENDELL BLVD/KNIGHTDALE BLVD	FROM PICAYUNE LANE TO MORNING FLYER WAY	1	3.766	30		150	6.02	227	72,793					6,114	368	148															660																					
		2	US-64 BUS E / KNIGHTDALE BLVD/WENDELL BLVD	FROM MORNING FLYER WAY TO 70 FT EAST OF OLD HOME PLACE CIR.	1	3.835	30		153	6.13	283	74,148						6,228	375	155				11.0		6	4		44				5	1	384																				
TOTAL FOR PROJ NO. 2027CPT.05.02.10921						7.601			303	12.15	510	146,941					12,342	743	303				11.0		6	4			44				5	1	1,044																				
2027CPT.05.02.20921	Wake	3	SR-2483 / LAUREL LEAF RD	FROM SR 2369 TO CUL-DE-SAC	2	0.426	20								20	438		38	192																																				
		4	SR-5447 / PITY PATS PATH	FROM NC 97 TO CUL-DE-SAC	2	0.524	20									20	483		36	96																																			
		5	SR-2460 / BOBBFIELD WAY	FROM NC 96 TO CUL-DE-SAC	2	0.184	18									121	182		12	10																																			
		6	SR-2449 / PATRICIAN WAY	FROM SR 2340 TO END MAINT	2	0.267	20									15	246		22	118																																			
		7	SR-2391 / HOLIDAY AVE	FROM SR 2337 TO DEAD END	2	0.652	20									25	562		47	216																																			
		8	SR-5287 / EMERALD SPRING DR	FROM PAVEMENT JOINT TO SR	3	0.261	22								5	62	308		21	12																																			
		9	SR-5291 / STONE WEALTH DR	FROM SR 5287 TO PAVEMENT	3	0.096	22								5	195	128		9	5																																			
		10	SR-4199 / STONEY CREEK DR	FROM SR 2557 TO CUL-DE-SAC	4	0.320	20									141	252		19	52																																			
		11	SR-5200 / DEER TRACE LN	FROM CUL-DE-SAC TO DEAD END	4	0.495	20									20	364		25	20																																			
		12	SR-2697 / N NEW HOPE RD/S NEW HOPE RD	FROM END DIVIDED, APPROX. 350' SOUTH OF US-64 BUS, TO SR 1007	1	2.312	24	14.0	19	0.76	71	35,777				1,670		3,005	183	123	76	27	1	54.0	4	66	18	14	37	256	4	6	7	10	2	1,308																			
		13	SR-2577 / ELLEN DR	FROM SR 2516 TO SR 2602	5	0.186	18						1,827				139		14	101															132																				
		14	SR-2602 / ELLEN DR	FROM SR 2577 TO SR 2577	5	0.260	18						2,793				211		26	263																																			
		15	SR-2697 / S NEW HOPE RD	FROM BEG DIV HWY TO SR-1007	1	1.130	24						17,501					1,470	89	45															420																				
		16	SR-5290 / SILVER VALLEY DR	FROM SR 5287 TO SR 5287	3	0.063	22								5	103	82		6	5																																			
		17	SR-2411 / MANGUMS DR	FROM SR 2320 TO SR 2422	6	0.558	20									123	605		50	221																																			
		18	SR-2423 / CARTWRIGHT CIR	FROM SR 2422 TO END MAINT	2	0.207	20									56	190		15	64												2																							
		19	SR-2422 / ADAM LN	FROM SR 2411 TO SR 2423	2	0.265	20									15	243		17	30												2																							
		20	SR-2472 / WINSLOWE FARM DR	FROM NC 97 TO CUL-DE-SAC	6	0.170	18									10	177		13	40																																			
		TOTAL FOR PROJ NO. 2027CPT.05.02.20921						8.376		14.0	19	0.76	71	53,278	4,620	15	2,596	4,610	4,475	642	1,613	76	27	1	54.0	4	66	18	14	37	256	4	6	11	10	2	1,860																		
		2027CPT.05.02.20922	Wake	21	SR-2484 / SUMAC CIR	FROM SR 2483 TO CUL-DE-SAC	4	0.027	20								10	34		4	27																																		
22	SR-2486 / PAMPASS TRL			FROM SR 2483 TO DEAD END	4	0.044	20									10	32		2																																				
23	SR-2487 / WILD HONEYSUCKLE ST			FROM SR 2483 TO CUL-DE-SAC	4	0.034	20									10	41		3	5																																			
24	SR-5448 / BAUCATCHER LN			FROM SR 5447 TO CUL-DE-SAC	4	0.065	18									10	61		4																																				
25	SR-2441 / NEW OAK ST			FROM SR 2303 TO SR 2447	5	0.574	20						6,931				630		43	40																																			
26	SR-2442 / NEW RIDGE ST			FROM CUL-DE-SAC TO CUL-DE-	4	0.305	20									15	244		18	40																																			
27	SR-2443 / NEW DIXIE CT			FROM SR 2442 TO CUL-DE-SAC	4	0.084	20									10	75		7	40																																			
28	SR-2444 / NEW REBEL CT			FROM SR 2442 TO CUL-DE-SAC	4	0.108	20									10	95		8	40																																			
29	SR-2445 / RIVER DARE AVE			FROM CUL-DE-SAC TO DEAD END	4	0.260	20									15	202		15	40																																			
30	SR-2446 / DOLLAR CIR			FROM SR 2441 TO CUL-DE-SAC	4	0.094	20									10	84		7	40																																			
31	SR-2447 / LAKE JENN DR			FROM CUL-DE-SAC TO DEAD END	4	0.268	20									15	202		15	40																																			
32	SR-2448 / RIVERCREST DR			FROM SR 2445 TO SR 2447	4	0.198	20									15	162		11																																				
33	SR-2440 / LAKE PL			FROM SR 2391 TO CUL-DE-SAC	4	0.188	20									15	141		11	40																																			
34	SR-4321 / TRELIS CT			FROM SR-2215 TO CUL-DE-SAC	2	0.264	18									15	247		19	56																																			
35	SR-4322 / PHLOX RD			FROM SR 4321 TO END MAINTENANCE	2	0.148	18									10	136		13	89																																			
36	SR-4181 / CRICKETT RD			FROM SR 2511 TO DEAD END	5	0.293	18							3,317			251		18	39																																			
37	SR-5255 / OUTCROP CT			FROM SR 5200 TO CUL-DE-SAC	4	0.077	20									10	81		6	5																																			
38	SR-5201 / STAUFFER CT			FROM SR 5200 TO CUL-DE-SAC	4	0.090	20									10	83		6	5																																			
39	SR-5221 / LA VARRA DR			FROM SR 1004 TO CUL-DE-SAC	5	0.186	20							2,681			202		15	40																																			
40	SR-2419 / CRESTLINE RD			FROM SR 2320 TO CUL-DE-SAC	2	0.325	20									15	312		30	208																																			
41	SR-2420 / POPLARWOOD DR			FROM SR 2419 TO CUL-DE-SAC	2	0.118	20									10	125		10	40																																			
42	SR-4371 / CATKINS CT			FROM SR 4341 TO CUL-DE-SAC	4	0.050	20									10	48		5	37																																			
43	SR-4320 / TRELIS CT			FROM SR 2215 TO CUL-DE-SAC	

PROJECT NO.	SHEET NO.	TOTAL NO.
2027CPT.05.02.10921, ETC.	31	

URBAN / SUBURBAN WORKZONES

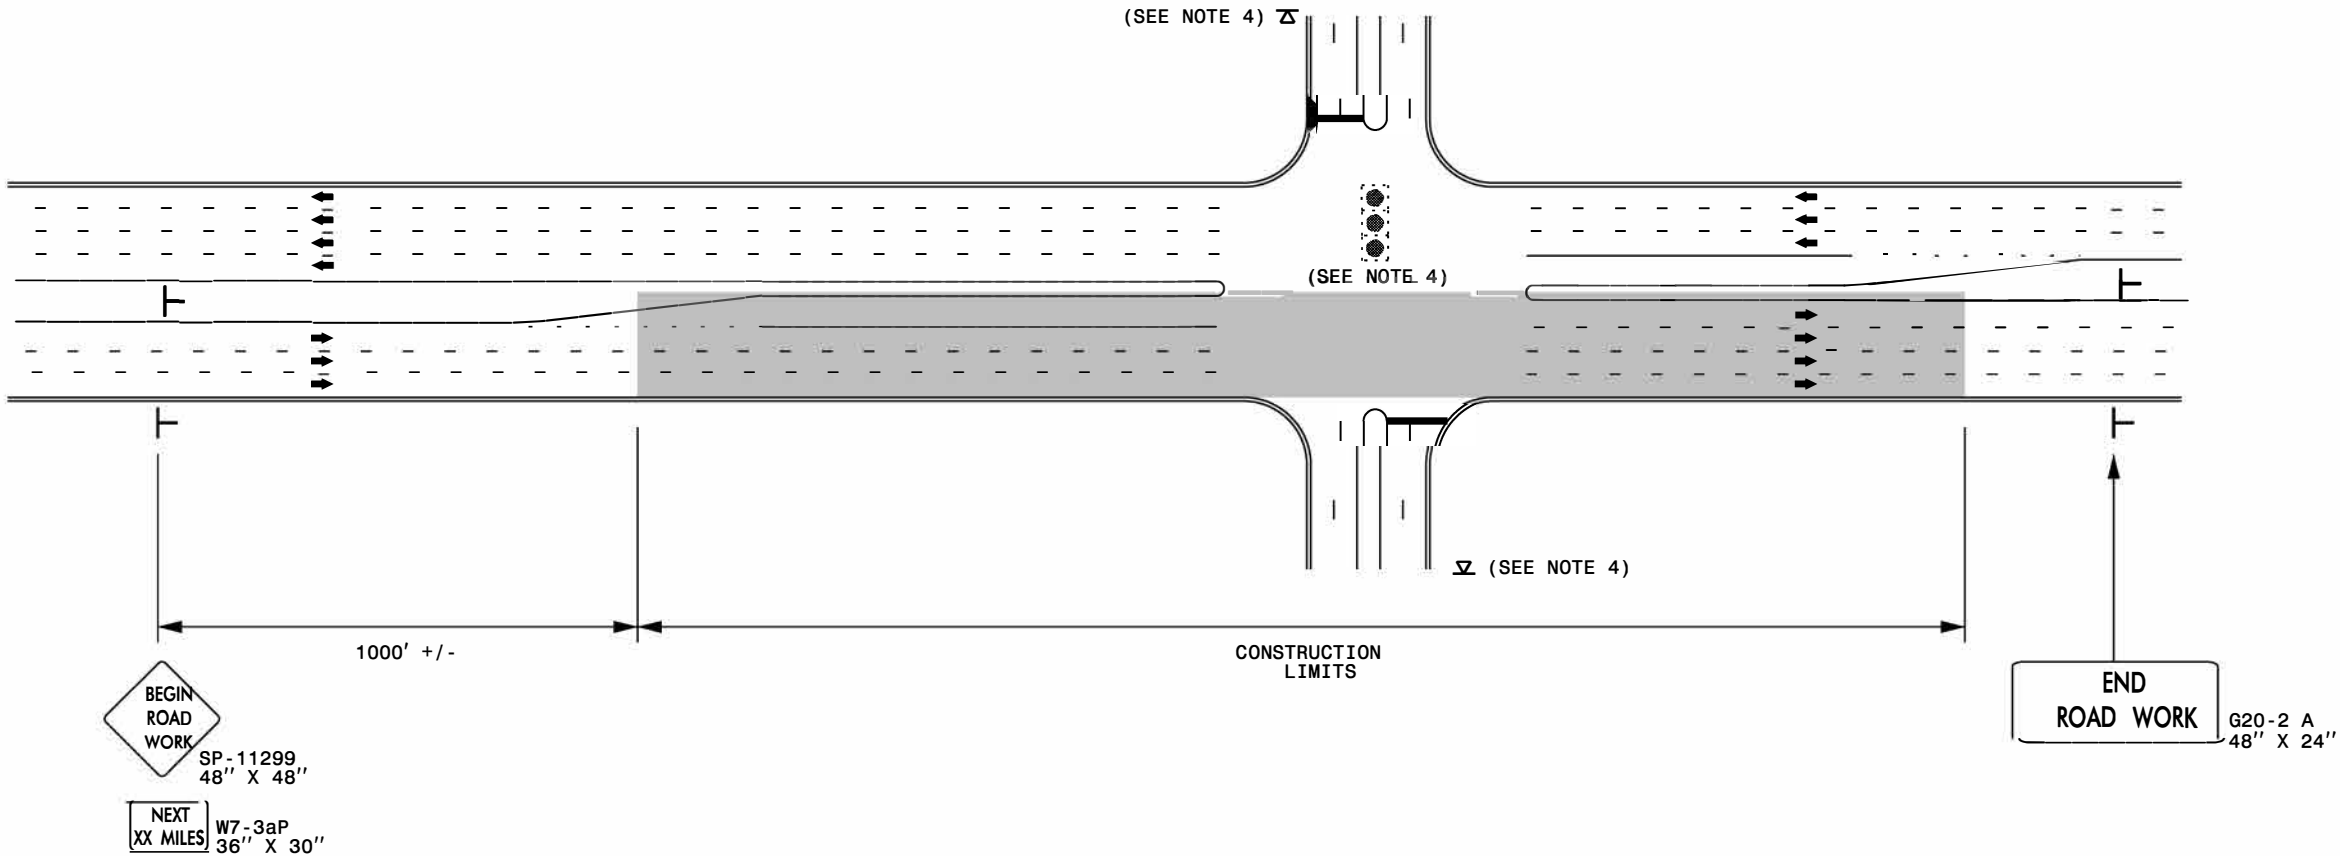

NOTES:

- 1) 48" x 48" SIZED SIGNS (SP- 11299) MAY BE REDUCED TO 36" X 36" ON ROADWAYS WITH SPEED LIMITS OF 40 MPH OR LESS.
- 2) MOUNT SIGNS THAT ARE LARGER THAN 10 SQUARE FEET IN AREA ON TWO OR MORE WOOD OR U-CHANNEL SUPPORTS. PERFORATED SQUARE TUBING SUPPORT SYSTEMS MAY SUPPORT LARGER AREAS ON A SINGLE SUPPORT. FOLLOW MANUFACTURER'S RECOMMENDATIONS. THESE SYSTEMS SHALL BE NCHRP 350 COMPLIANT AND NCDOT APPROVED.
- 3) ADVANCE WARNING SIGNS NOT REQUIRED ON NON-SIGNALIZED SIDE STREETS.
- 4) MAY USE LAW ENFORCEMENT TO CONTROL TRAFFIC AT SIGNALIZED INTERSECTIONS AS DIRECTED BY THE ENGINEER. PROVIDE PORTABLE "ROAD WORK AHEAD" (W20-1) SIGNS 500' IN ADVANCE ALONG BOTH APPROACHES FROM THE SIDE STREETS WHEN PAVING PROCEEDS THROUGH THE INTERSECTION.
- 5) LATERAL CLEARANCE AT ALL SIGN LOCATIONS SHALL BE 2' AS MEASURED FROM THE EDGE OF PAVEMENT OR THE FACE OF THE CURB. WHEN UNABLE TO OBTAIN THE LATERAL CLEARANCE WITHIN THE MEDIAN AREA USE SHOULDER MOUNTS ONLY.
- 6) SIGN MOUNT LOCATIONS SHALL NOT BLOCK SIDEWALKS OR DRIVEWAYS.
- 7) IF STATIONARY GENERAL WARNING SIGNS ARE USED, THEY WILL BE PAID FOR PER SECTION 104 OF THE NCDOT STANDARD SPECIFICATIONS AS EXTRA WORK.
- 8) IF MILLED AREAS ARE NOT PAVED BACK BY THE END OF THE WORK DAY, PORTABLE SIGNS SHALL BE USED TO WARN DRIVERS OF THE PRESENT CONDITIONS. THESE ARE TO INCLUDE, BUT NOT LIMITED TO "ROUGH ROAD" W8-8, "UNEVEN LANES" W8-11, "GROOVED PAVEMENT" W8-15 w/MOTORCYCLE PLAQUE MOUNTED BELOW. THESE ARE TO BE DOUBLE INDICATED ON MULTI-LANE ROADWAYS WITH SPEED LIMITS 45 MPH AND GREATER WHERE LATERAL CLEARANCE CAN BE OBTAINED WITHIN THE MEDIAN AREAS.THESE PORTABLE SIGNS ARE INCIDENTAL TO THE OTHER ITEMS OF WORK INCLUDED IN THE TEMPORARY TRAFFIC CONTROL (LUMP SUM) PAY ITEM.


LEGEND

- STATIONARY SIGN
- DIRECTION OF TRAFFIC FLOW



RESURFACING ADVANCE
WARNING SIGNS FOR
URBAN / SUBURBAN
FACILITIES

SIGNING FOR RURAL AND SUBURBAN MULTI-LANE
ROADWAYS WITH SHOULDER SECTIONS
(DIVIDED OR UNDIVIDED)

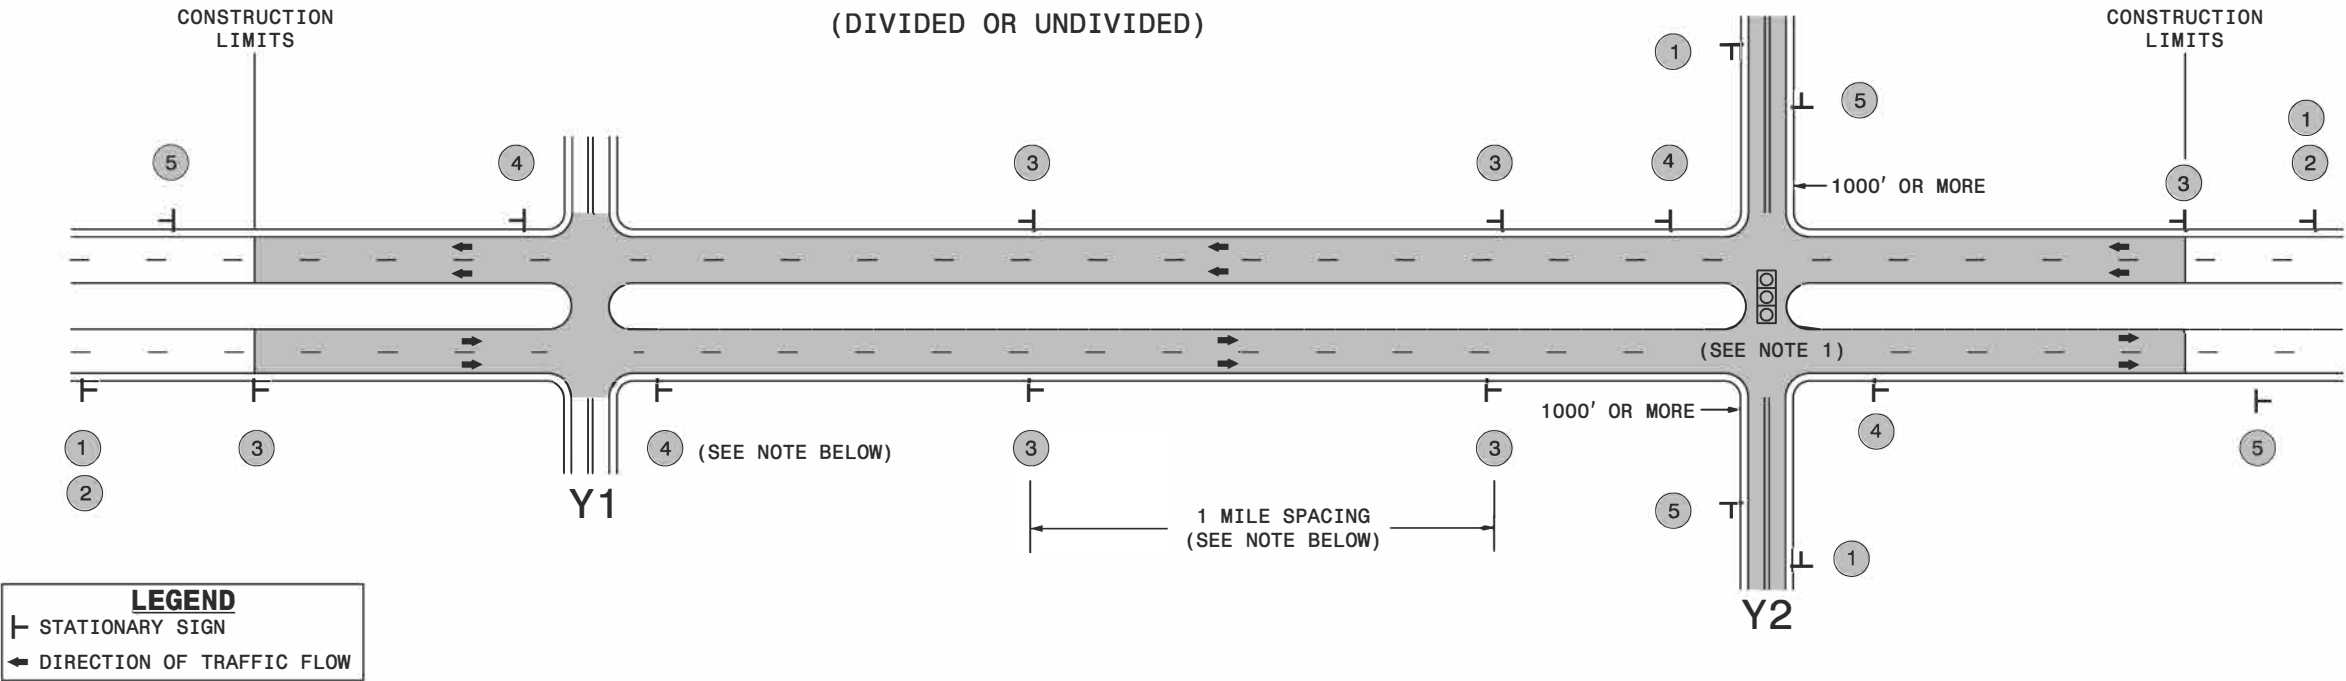


MAINLINE (-L-) SIGNING

-Y- LINE SIGNING

SIGNING NOTES AND PLACEMENT PER DIRECTION	1 2 PLACE 1000' PRIOR TO BEGINNING OF CONSTRUCTION LIMITS. ONLY USED ON -Y- LINES IF RESURFACING LIMITS EXTEND 1000' ALONG -Y- LINE. #2 SIGN ONLY USED WHEN RESURFACING LIMITS ARE 2 OR MORE MILES IN LENGTH. ROUND UP TO NEXT WHOLE NUMBER. (NO FRACTIONAL OR DECIMAL NUMBERS)	NO REQUIRED STATIONARY SIGNING FOR THE FOLLOWING -Y- LINE CONDITIONS: 1) LESS THAN 1000' OF RESURFACING ALONG -Y- LINE 2) SUBDIVISION ROADS 3) DEAD END ROADS WHEN PAVING/CONSTRUCTION ACTIVITIES PROCEED ACROSS AN UNSIGNED -Y- LINE, ADVANCE WARNING PORTABLE SIGNS SHALL BE USED ALONG THE -Y- LINE AS SHOWN BELOW. REMOVE UPON COMPLETION OF WORK. PLACED 500' IN ADVANCE OF FLAGGER. PLACED 250' IN ADVANCE OF FLAGGER. NOTES: 1) MAY USE LAW ENFORCEMENT TO CONTROL TRAFFIC AT SIGNALIZED INTERSECTIONS AS DIRECTED BY THE ENGINEER. PROVIDE PORTABLE "ROAD WORK AHEAD" (W20-1) SIGNS 500' IN ADVANCE ALONG BOTH APPROACHES FROM THE SIDE STREETS WHEN PAVING PROCEEDS THROUGH THE INTERSECTION.
	3 PLACE INITIALLY AT THE CONSTRUCTION LIMITS AND SPACED 1 MILE APART THEREAFTER. IF NO -Y- LINES EXIST, PLACE 2ND SET 1/2 MILE FROM THE CONSTRUCTION LIMITS AND THEN SPACE 1 MILE THEREAFTER.	
	4 THESE ARE FOR -Y- LINES THAT ARE "THROUGH" ROADWAYS. DEAD END AND SUBDIVISION ROADS ARE NOT "THROUGH" ROADWAYS. INSTALL 500' +/- FROM EACH -Y- LINE APPROACH AS SHOWN ABOVE. FOR MULTIPLE -Y- LINES THAT ARE SEPARATED BY 0.25 MILES OR LESS, TREAT AS A SINGLE UNIT AND INSTALL WITHIN 500' OF EACH APPROACH. A MAXIMUM OF 2 SIGN SETS PER MILE. DO NOT INSTALL WHEN -Y- LINES ARE WITHIN 0.5 MILES FROM "END ROAD WORK" SIGN.	
	5 PLACE 500' FOLLOWING THE END OF CONSTRUCTION LIMITS.	

High Speed Detection
(≥35 mph)

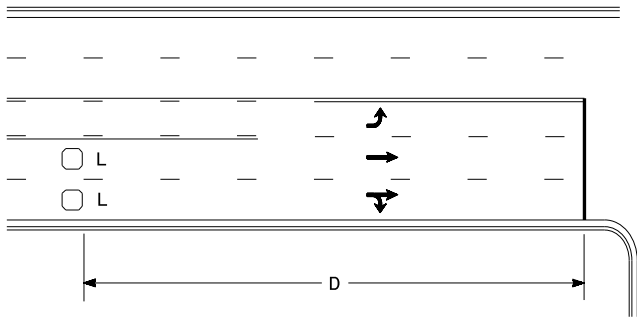


Speed Limit mph	D ft
35	200
40	250
45	300
50	355
55	420
60	475
65	550

L = 6ft X 6ft
Wired separately

Volume Density Operation

OR

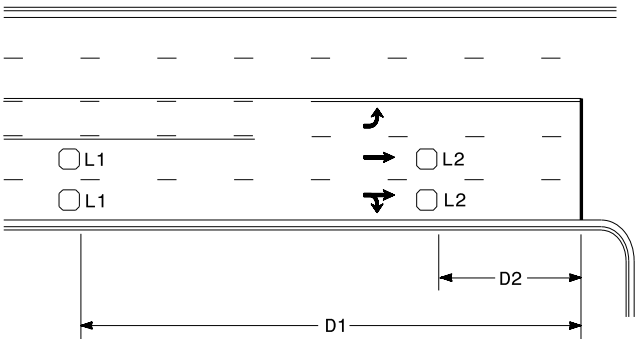


Speed Limit mph	D1 ft	D2 ft
40	250	80
45	300	90
50	355	100
55	420	110
60	475	120
65	550	130

L1 = 6ft X 6ft
Wired in series

L2 = 6ft X 6ft
Wired in series


"Stretch" Operation

Low Speed Detection
(≤35 mph)

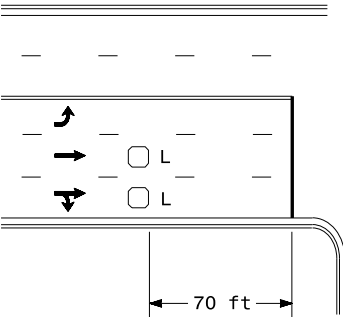


L = 6ft X 6ft
Wired in series

OR

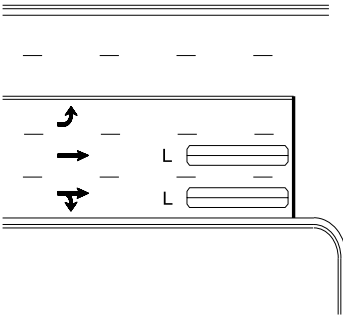

L = 6ft X 40ft
Quadrupole loop, wired separately


Left Turn Lane Detection

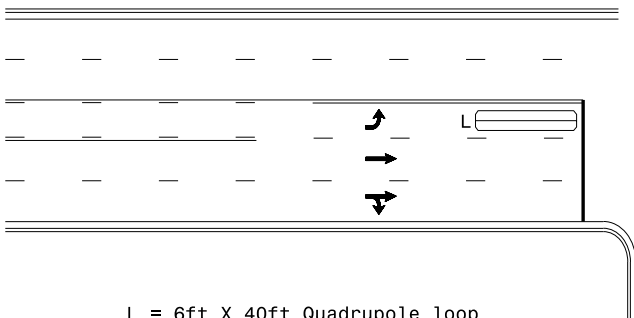

L = 6ft X 40ft Quadrupole loop

Presence Loop Detection


OR

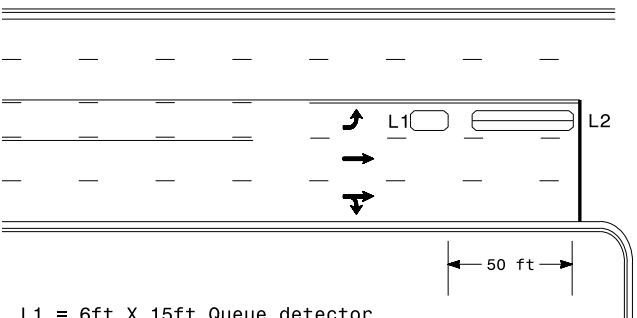


L1 = 6ft X 15ft Queue detector
L2 = 6ft X 40ft Quadrupole loop

Queue Loop Detection


Right Turn Lane Detection

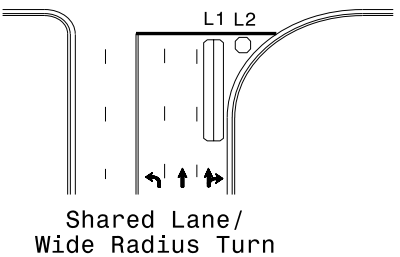


L1 = 6ft X 40ft Quadrupole loop
L2 = 6ft X 6ft [Minimum] Presence loop
Wired separately

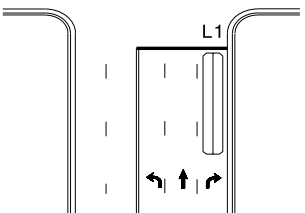

Standard Turn

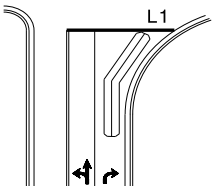


Wide Radius Turn

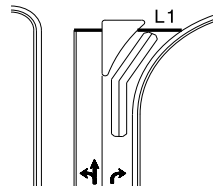

Channelized Turn


Side Street Detection

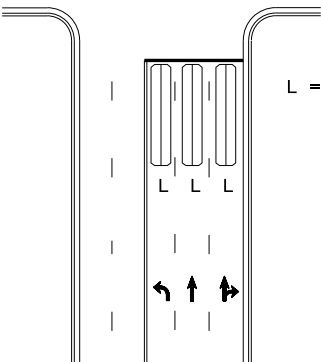

L = 6ft X 40ft
Quadrupole loop
Wired to separate
detectors/channels

Presence Loop Placement at Stop Lines

Locate loop slightly
behind leading
edge of stop line

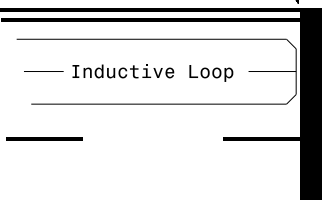

- Note:
Loop may be located in advance
of stop line under any of the
following conditions:
- 1) stop line is greater than 15'
from edge of intersecting
roadway
 - 2) loop detects a permissive or
protected/permissive left turn
 - 3) for an exclusive right turn
lane

Recommended Number of Turns

Single 6' X 6' loop
(when wired separately):

Length of Lead-in ft	Number of Turns
< 250	3
250-375	4
375-525	5
> 525	6

Quadrupole loops: Use 2-4-2 turns

6' X 15' Loops:
Lead-in < 150', use 2 turns
Lead-in > 150', use 3 turns

Prepared in the Offices of:

750 N. Greenfield Pkwy, Garner, NC 27529

Typical Signal Loop Locations

PLAN DATE: September 2025

REVIEWED BY:

PREPARED BY: J.A. Lohr

REVIEWED BY:

SCALE: N/A

REVISIONS:

INIT. DATE

SEAL
NORTH CAROLINA
PROFESSIONAL ENGINEER
ROBERT J. ZIEGLER
026486
11/25/2025
DATE
SIG. INVENTORY NO.