

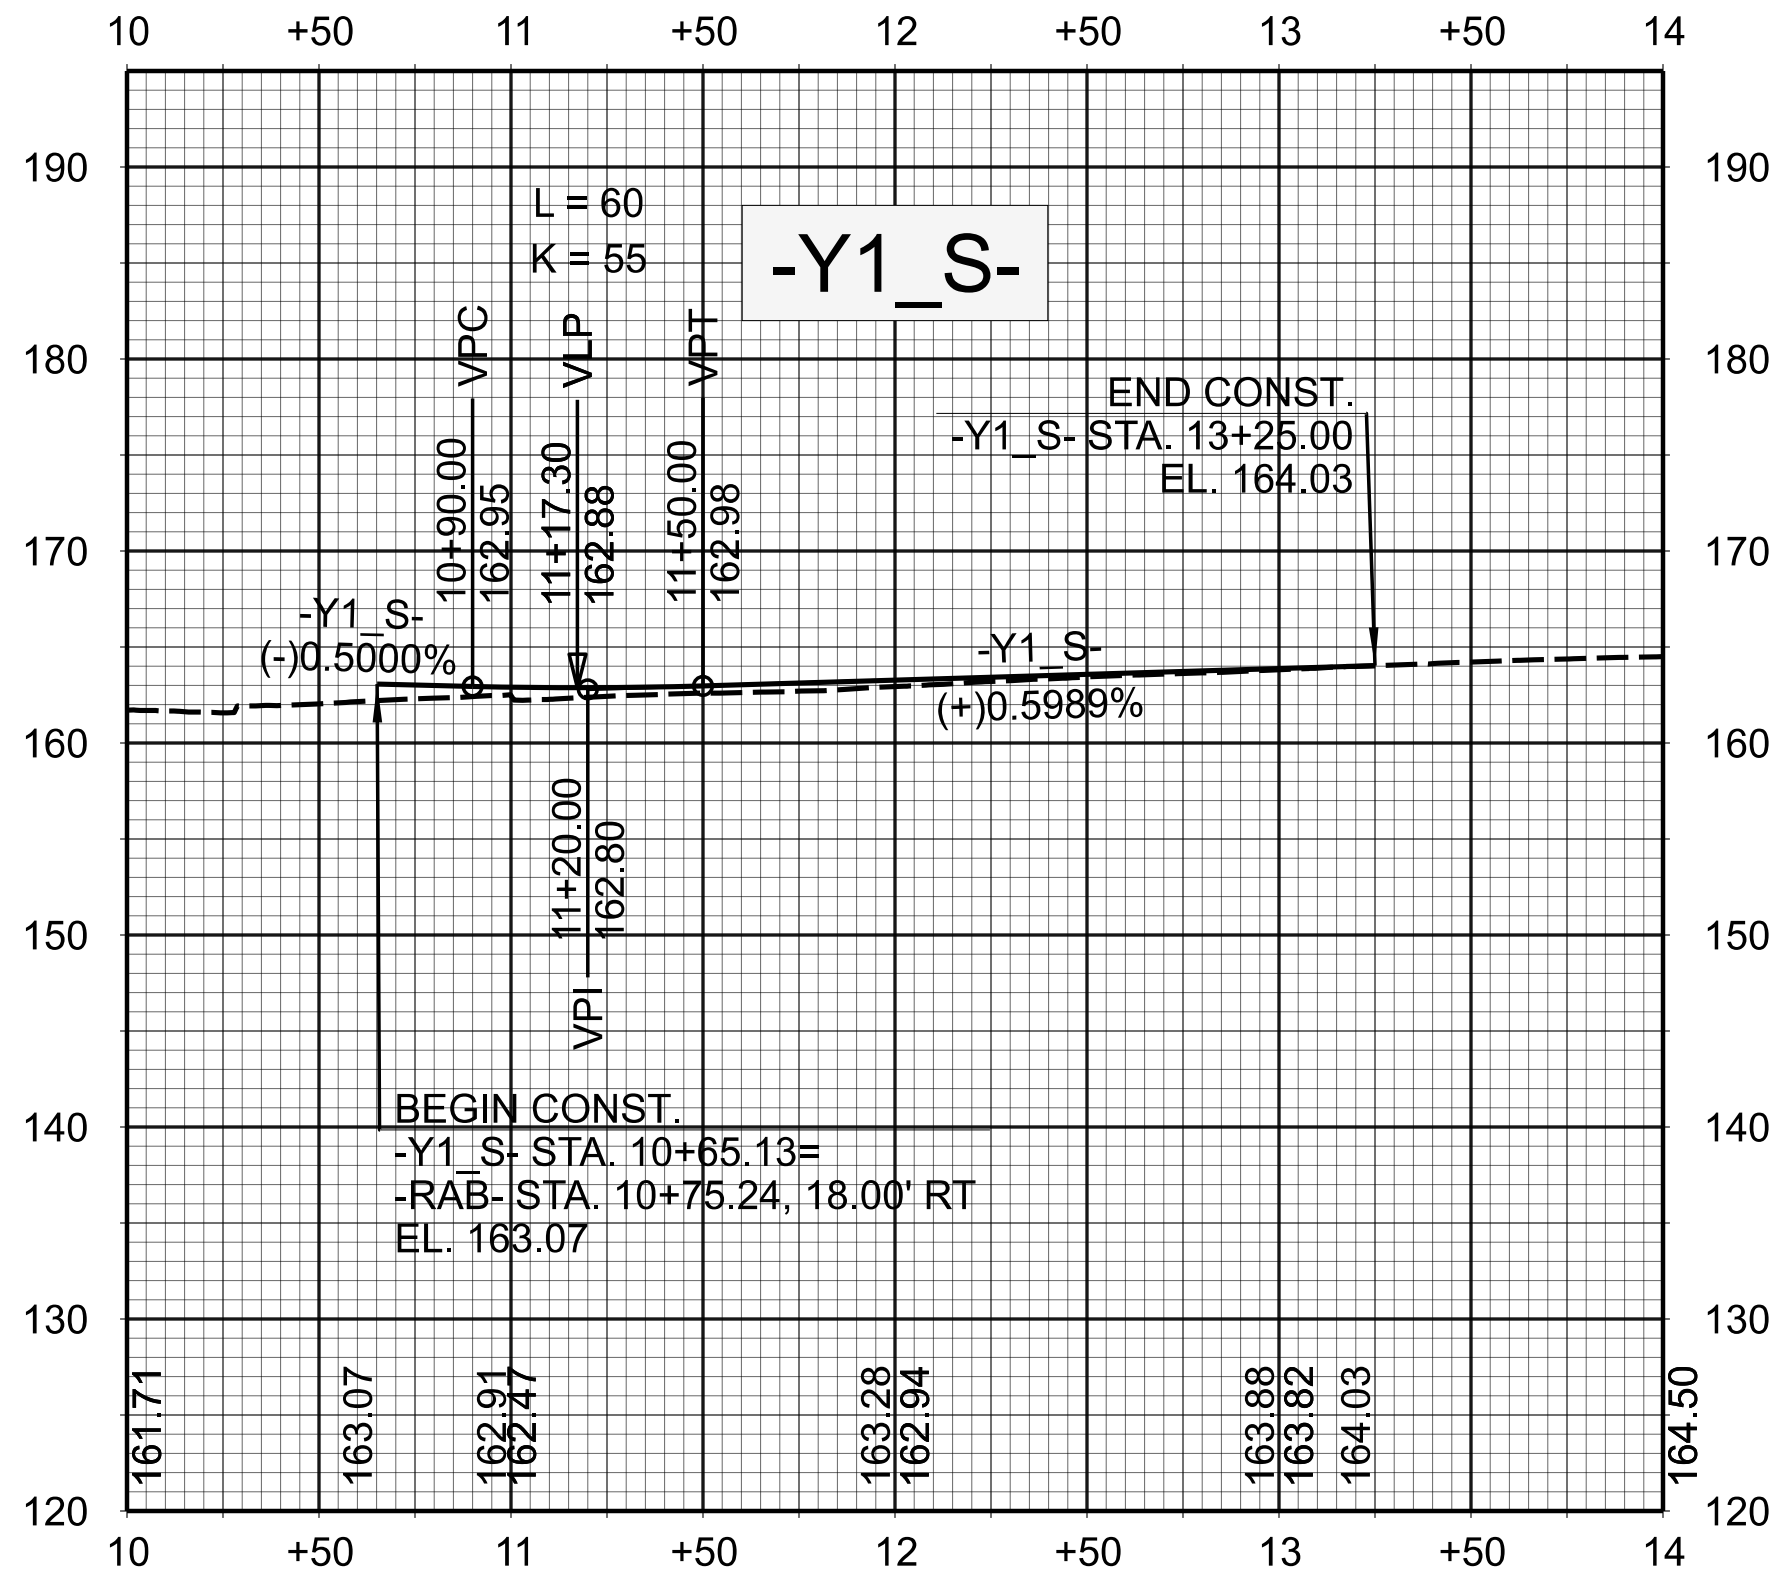
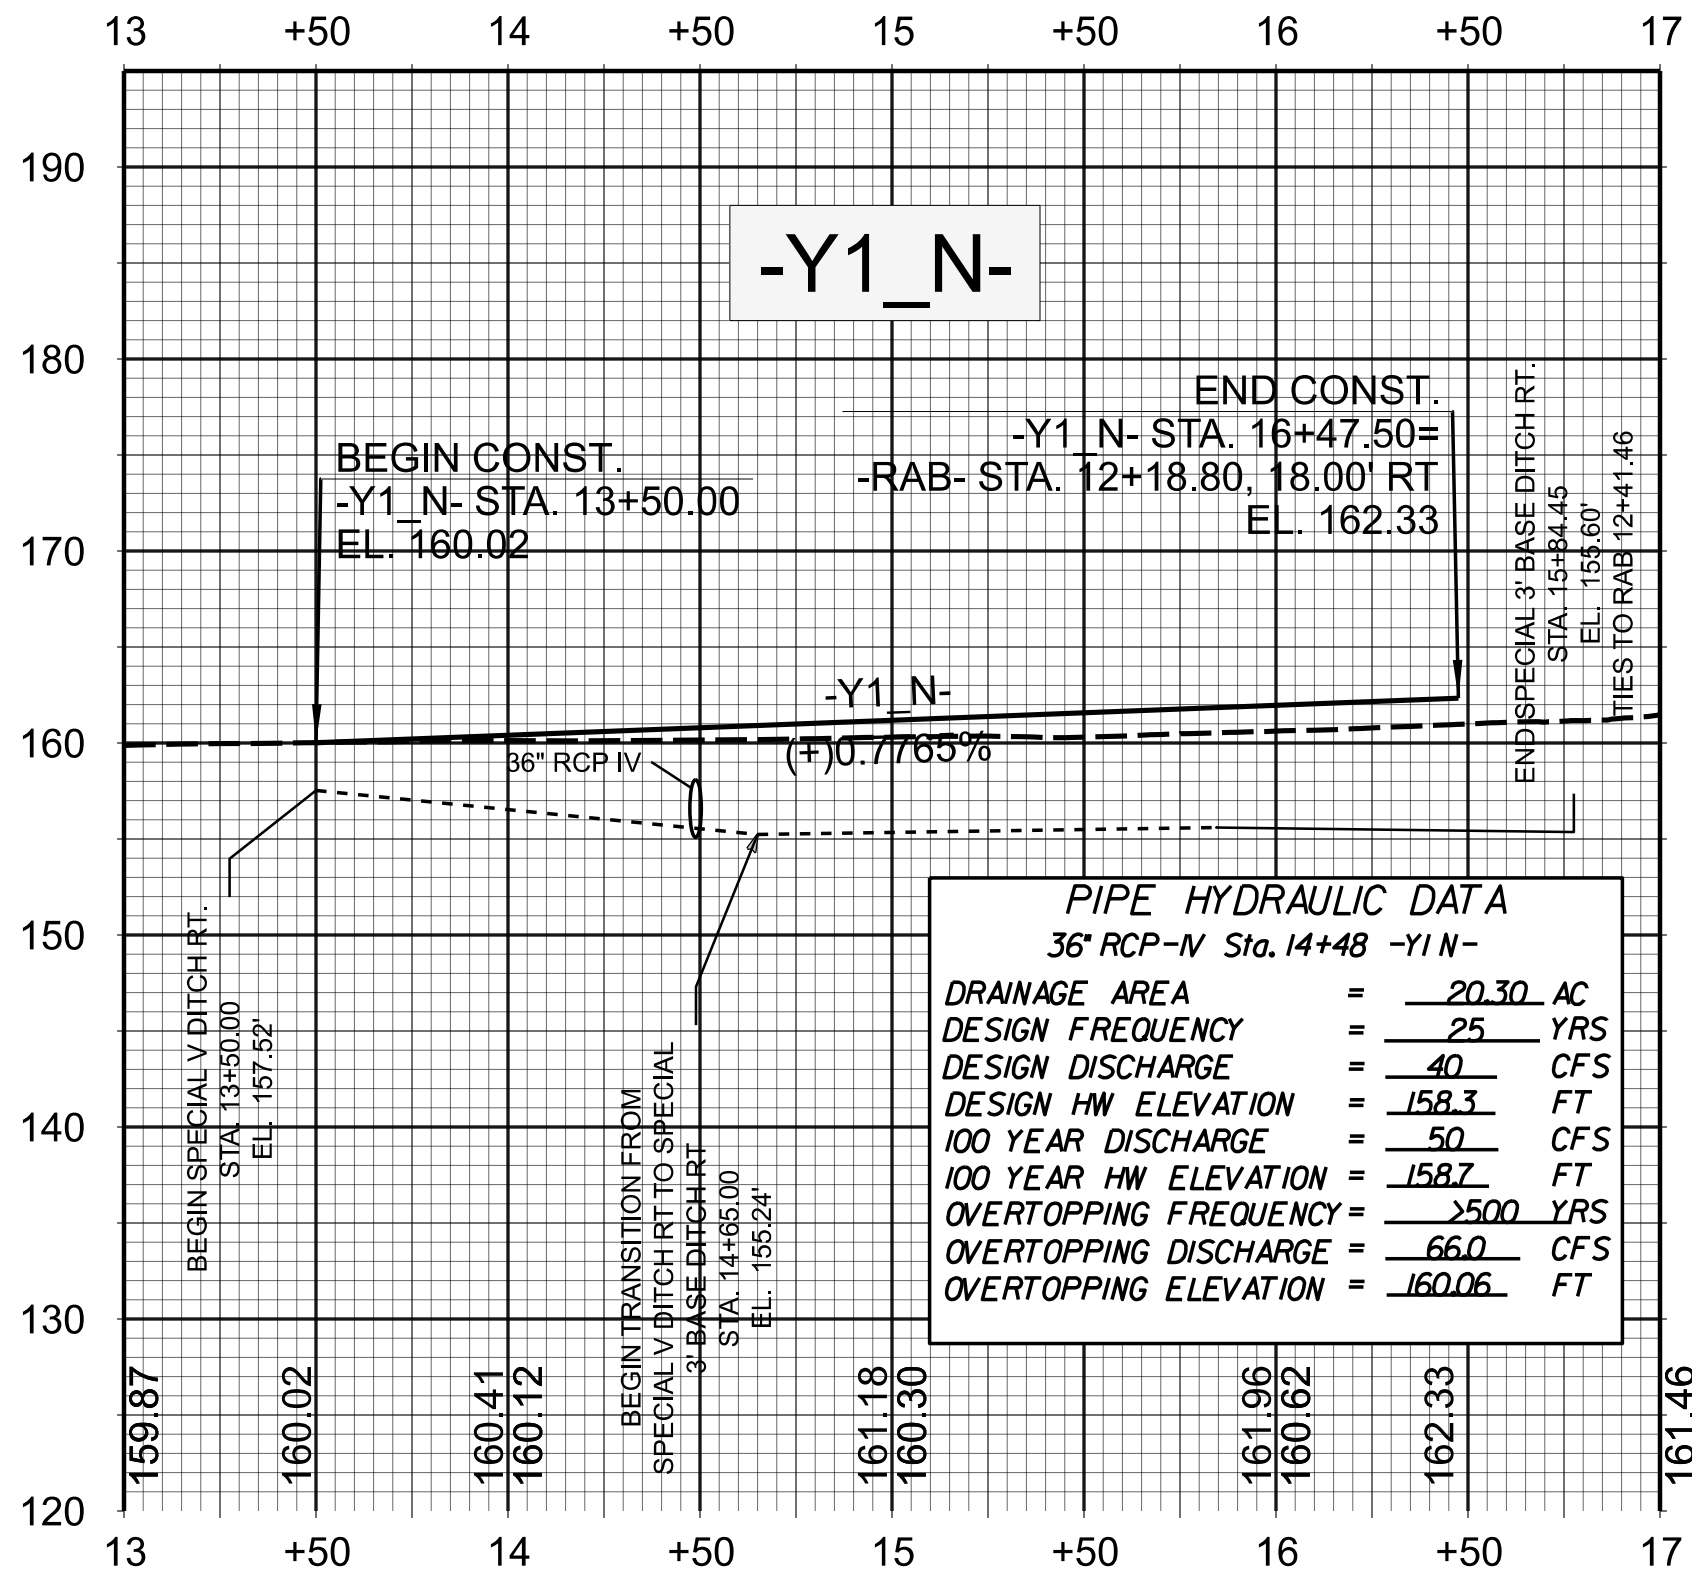
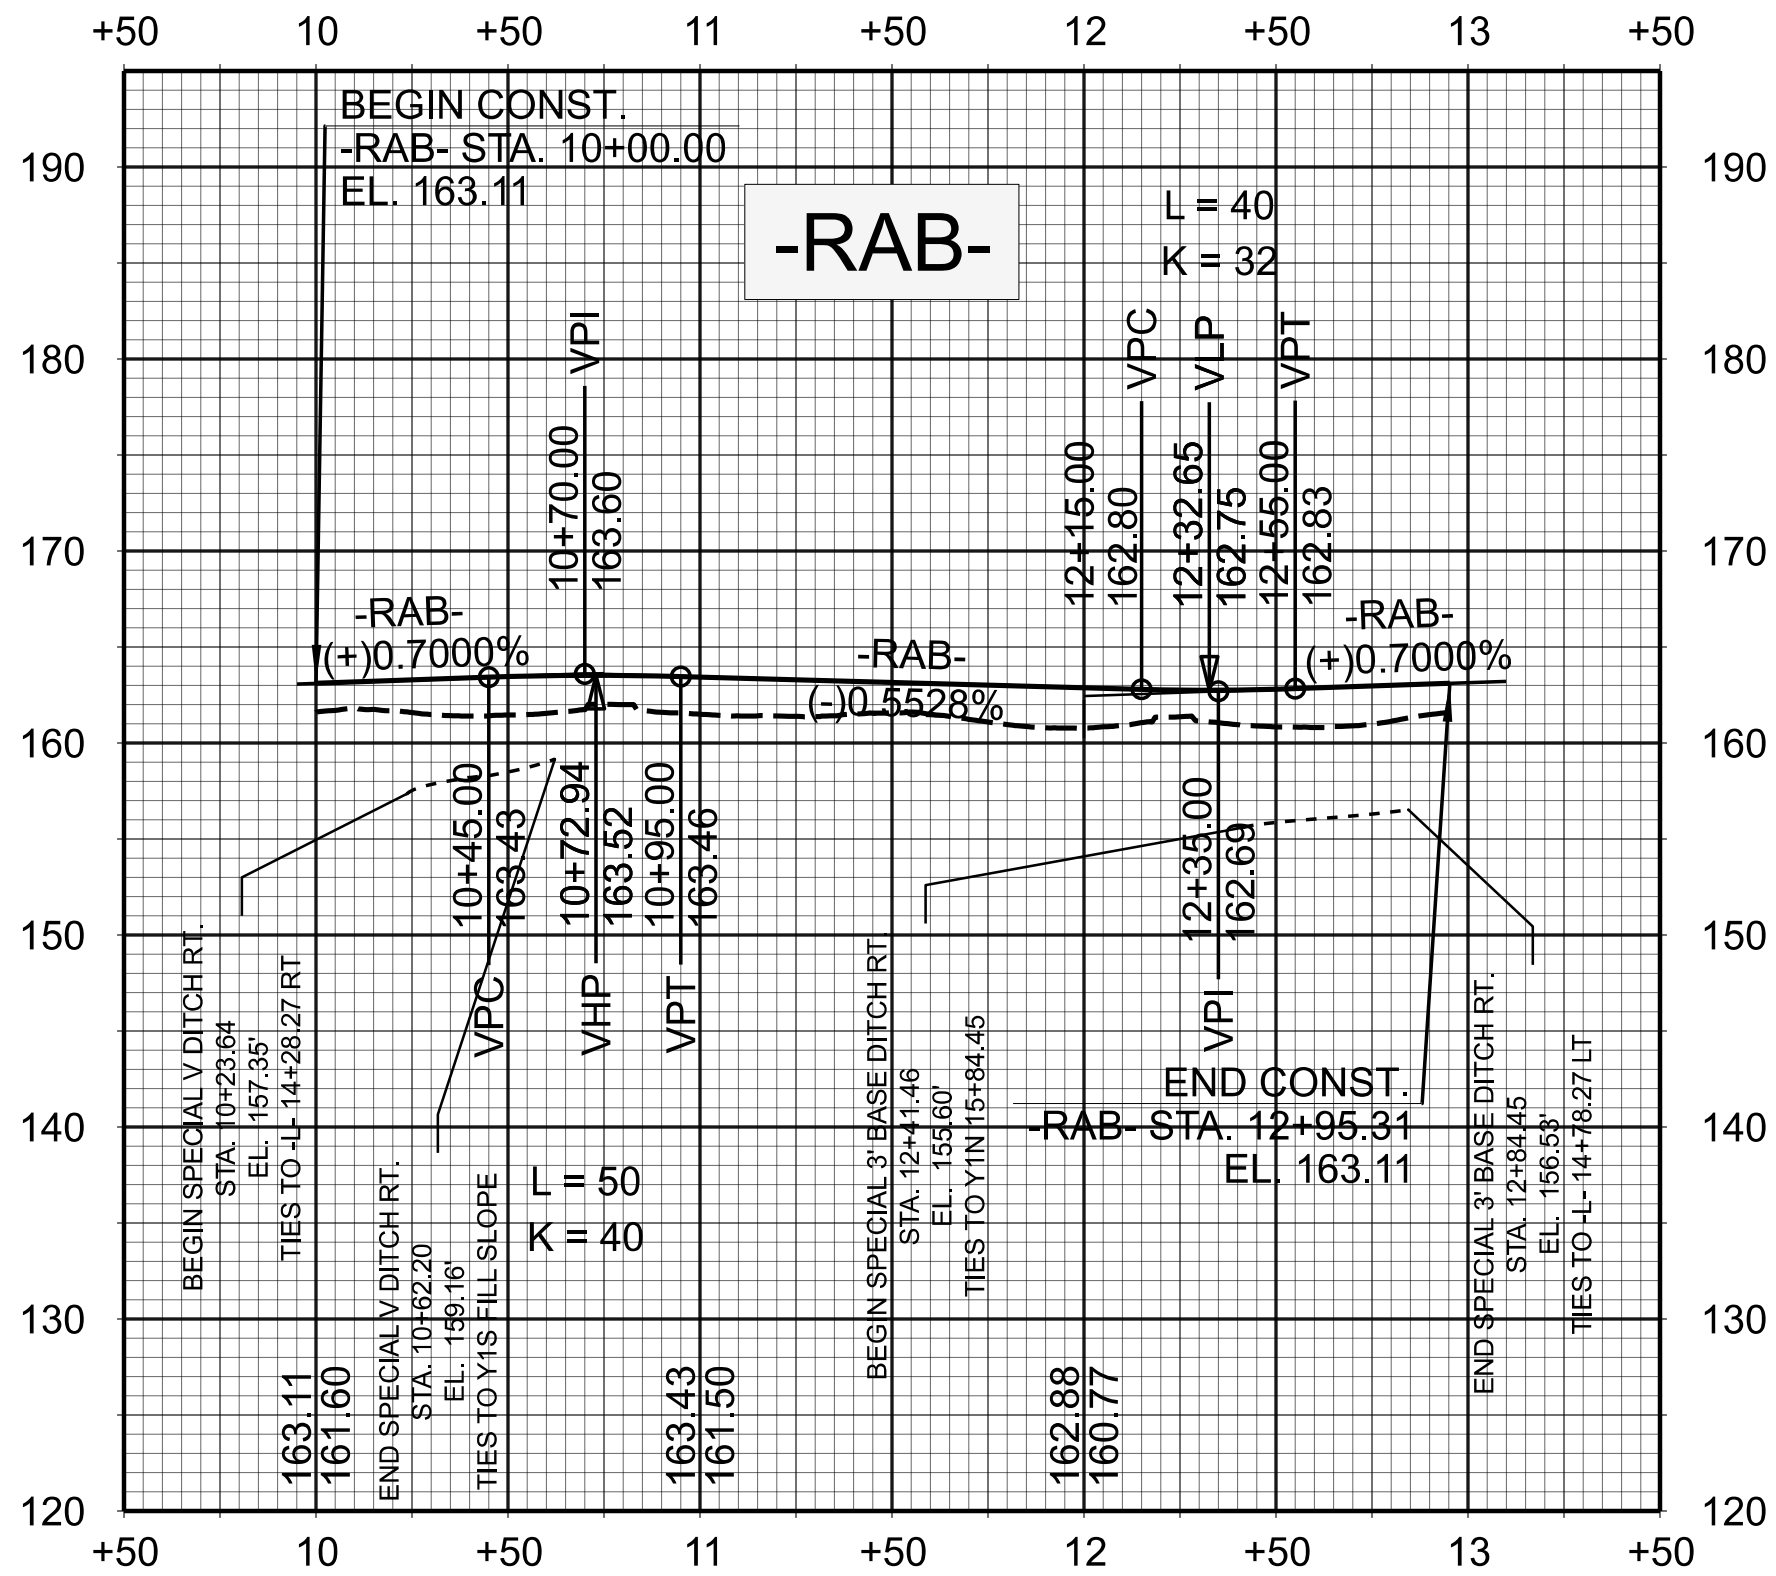


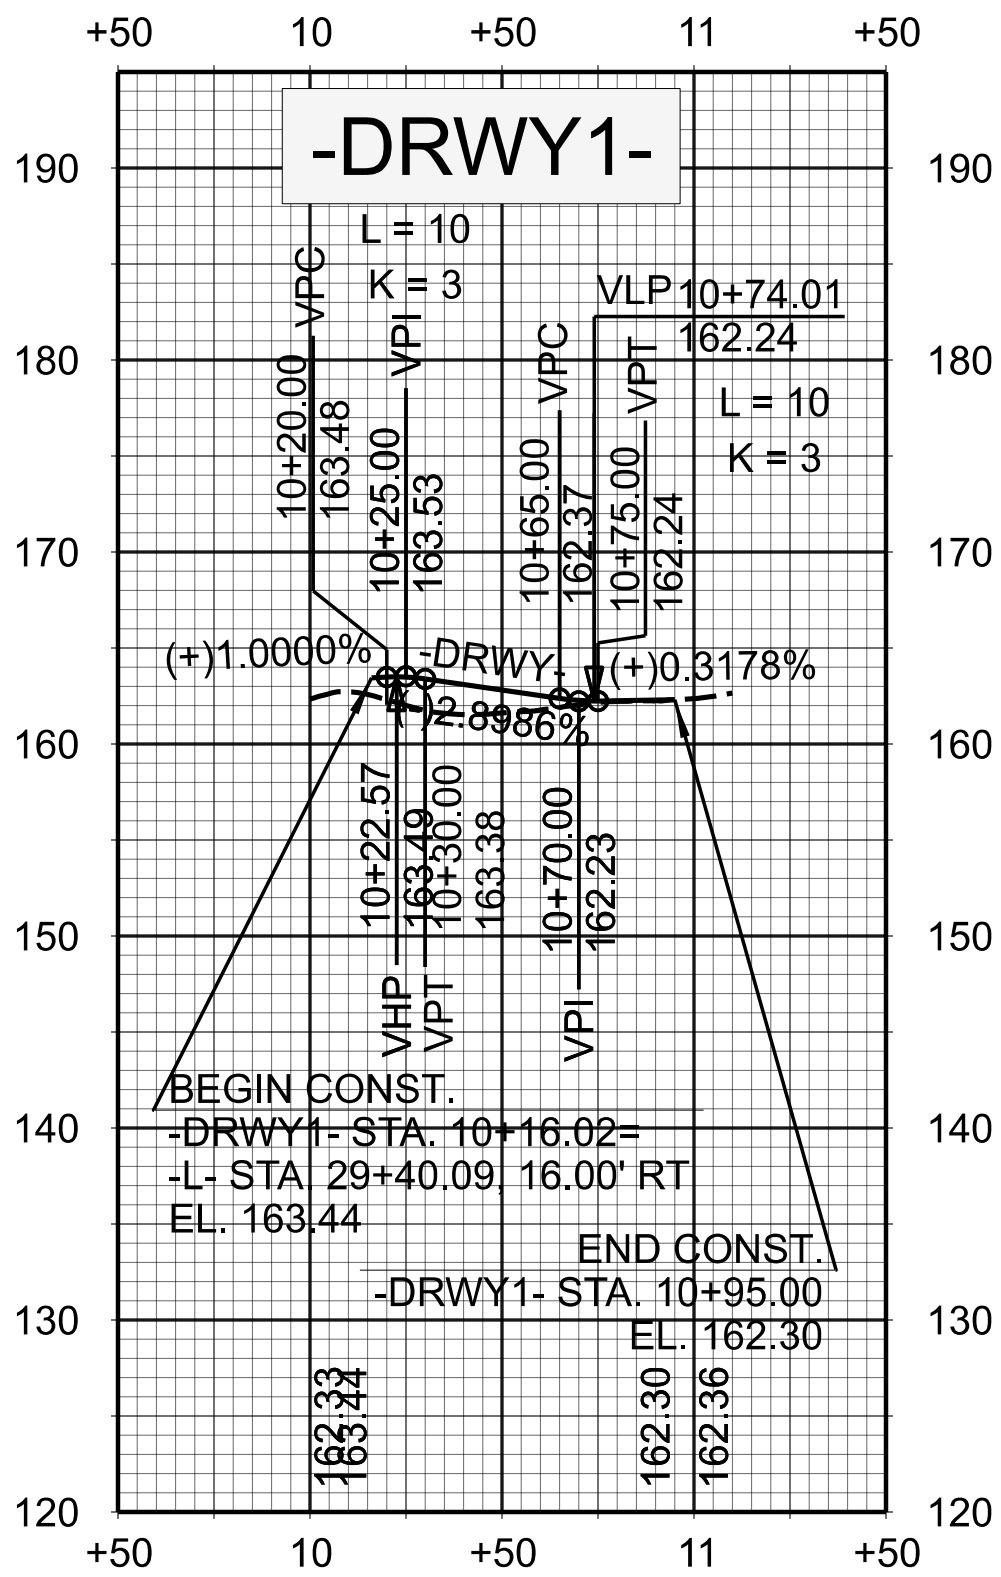

FOR -RAB-, -Y1 N- & -Y1 S- PLAN, SEE SHEET 004

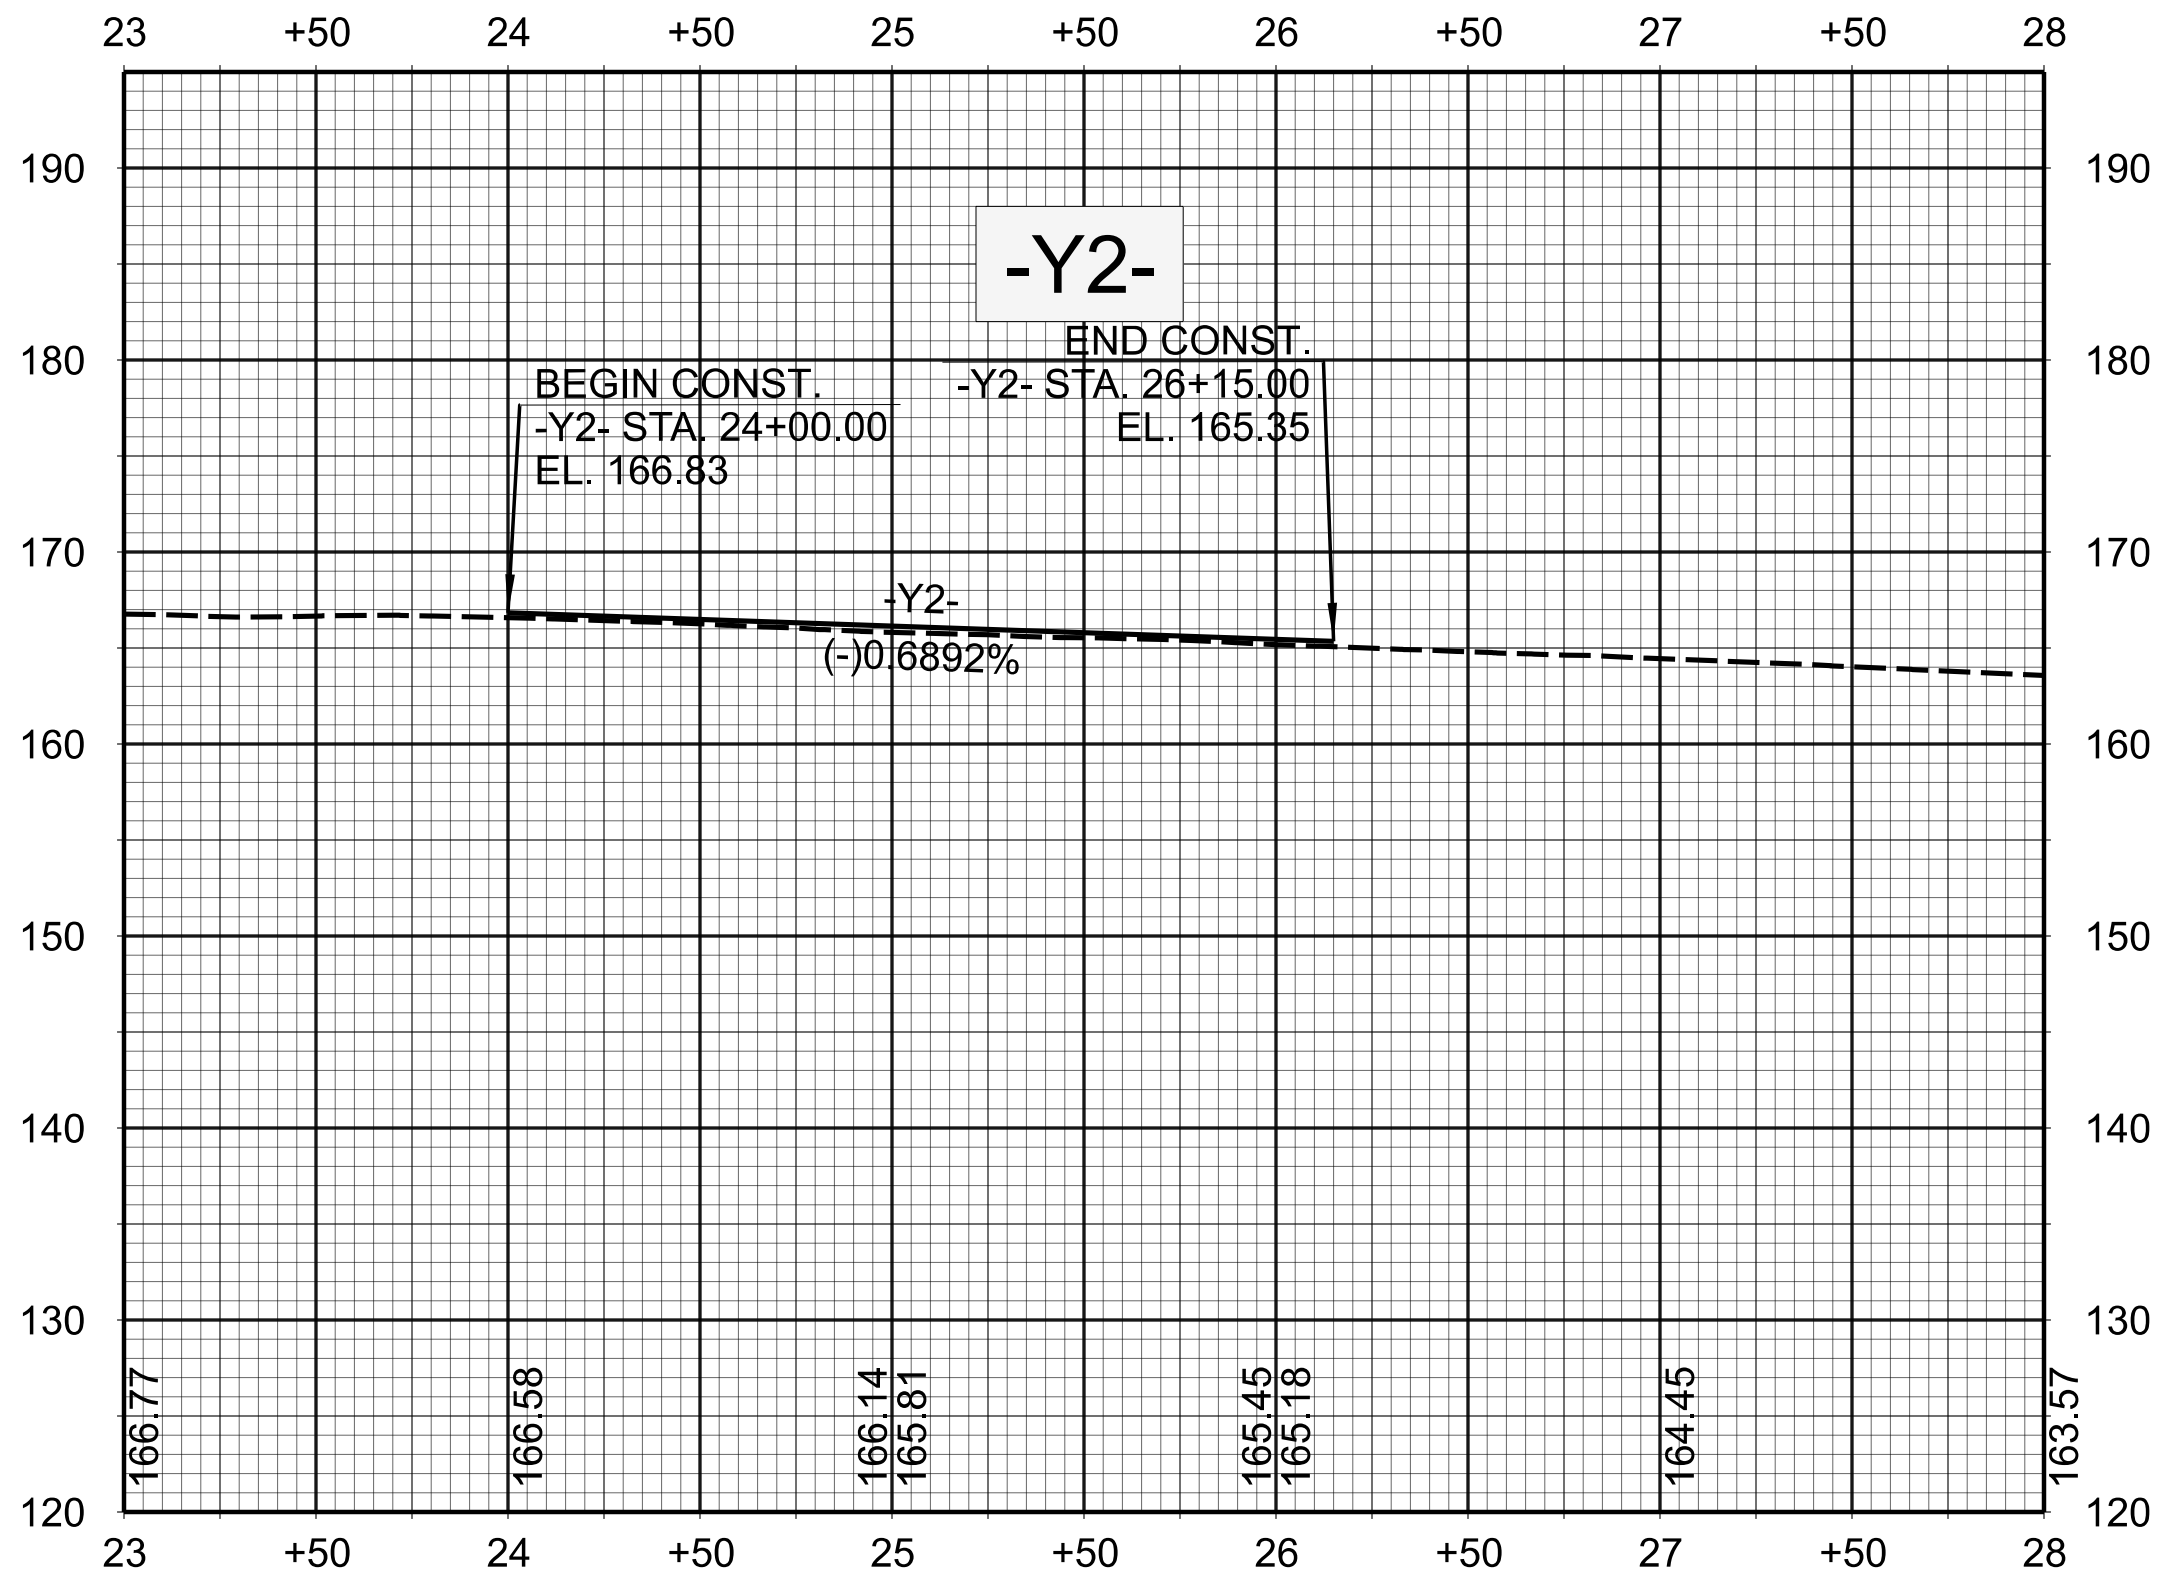

LEFT DITCH ----- RIGHT DITCH -----

FOR -Y2- & -DRWY1- PLAN, SEE SHEET 005

HN-0033

7

NORTH CAROLINA
DEPARTMENT OF TRANSPORTATION
WAYNE COUNTY

ROADWAY DESIGN UNIT
ROADWAY DESIGN
ENGINEER

DOCUMENT NOT CONSIDERED FINAL
UNLESS ALL SIGNATURES COMPLETED

HYDRAULICS
ENGINEER

PREPARED BY

NC Firm License No. F-1334
324 Blackwell Street
Suite 1200
Durham, NC 27701
919.732.1300

REVISIONS

THREEOAKS/casey.white/7/1/2026