


WILKES COUNTY

**LOCATION: BRIDGE #960029 OVER CUB CREEK ON
SR 1001 (OAKWOODS RD)**

TYPE OF WORK: SIGNALS

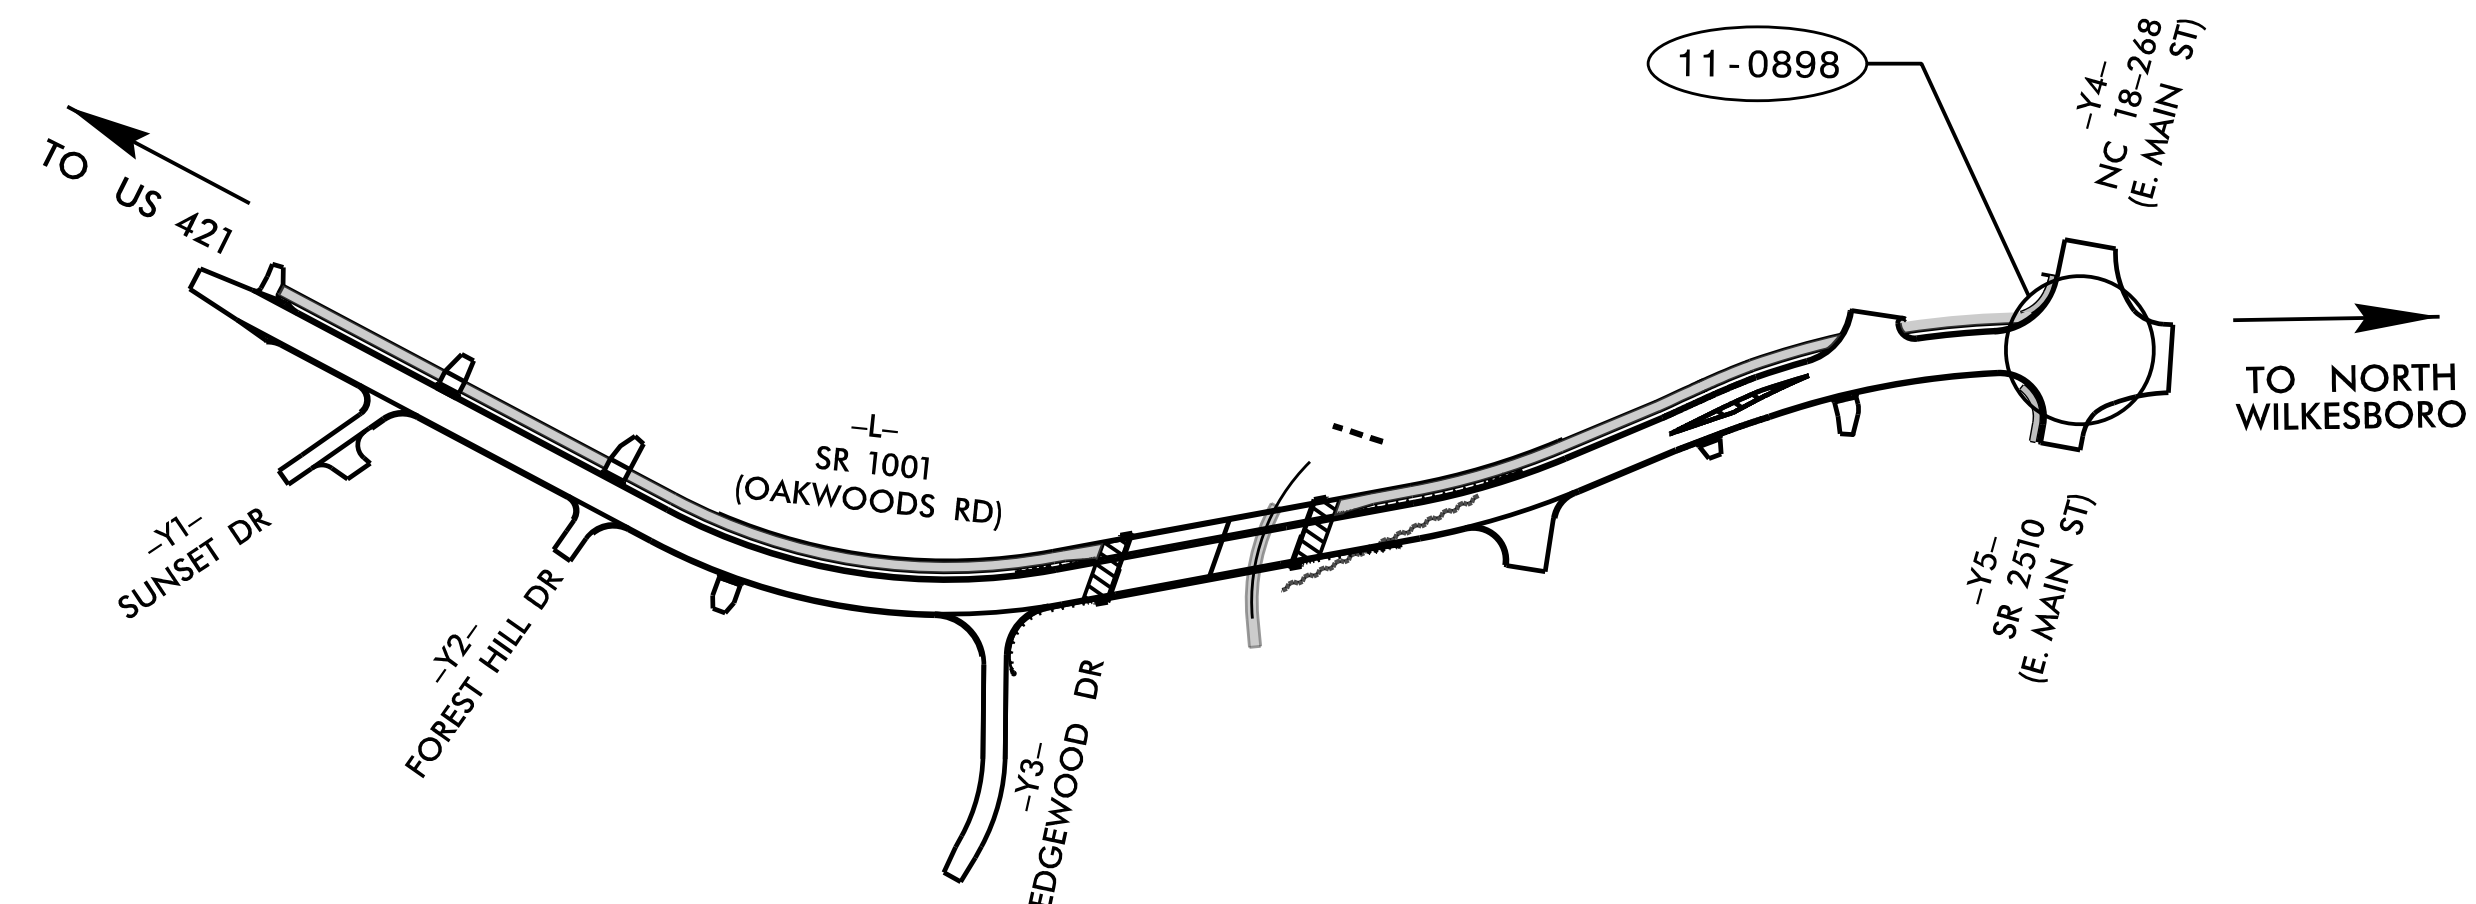

HNTB

Natasha R. Simmons, P.E., PTOE – Project Engineer
Nicole K. Vlanich, P.E. – Design Engineer
Emily E. Tiller, E.I. – Design Engineer

LEGEND

SIGNAL INVENTORY NUMBER

**TRANSPORTATION SYSTEMS
MANAGEMENT & OPERATIONS UNIT**

Contacts:

R. Nicholas Zinser, PE – Western Region Signals Engineer

NCDOT – DIVISION 11

Contacts:

Chris Brown – Division Traffic Engineer

*Refer to "Roadway Standard Drawings
NCDOT" dated January 2024 and
"Standard Specifications for Roads
and Structures" dated January 2024.*

Prepared for the Office of:
DIVISION OF HIGHWAYS
TRANSPORTATION MOBILITY AND SAFETY
DIVISION



750 N. Greenfield Parkway, Garner, NC 27529