


|   |  |   |  |
|---|--|---|--|
| PROJECT REFERENCE NO.                                                                                                |  | SHEET NO.   |  |
| 1-25/3AC   |  | 8   |  |
| R/W SHEET NO.   |  |   |  |
| ROADWAY DESIGN<br>ENGINEER<br>    |  | HYDRAULICS<br>ENGINEER<br>                         |  |
| 8/12/2026   |  | 8/12/2026   |  |
| Prepared in the<br>Office of:<br> |  | NC FIRM LICENSE No. F-0342<br>5438 Wootton Pointe Boulevard, Suite 200<br>Charlotte, NC 28269<br>(919) 854-6620 • (919) 854-6259(FAX) |  |
| <b>DOCUMENT NOT CONSIDERED FINAL<br/>UNLESS ALL SIGNATURES COMPLETED</b>                                             |  |   |  |

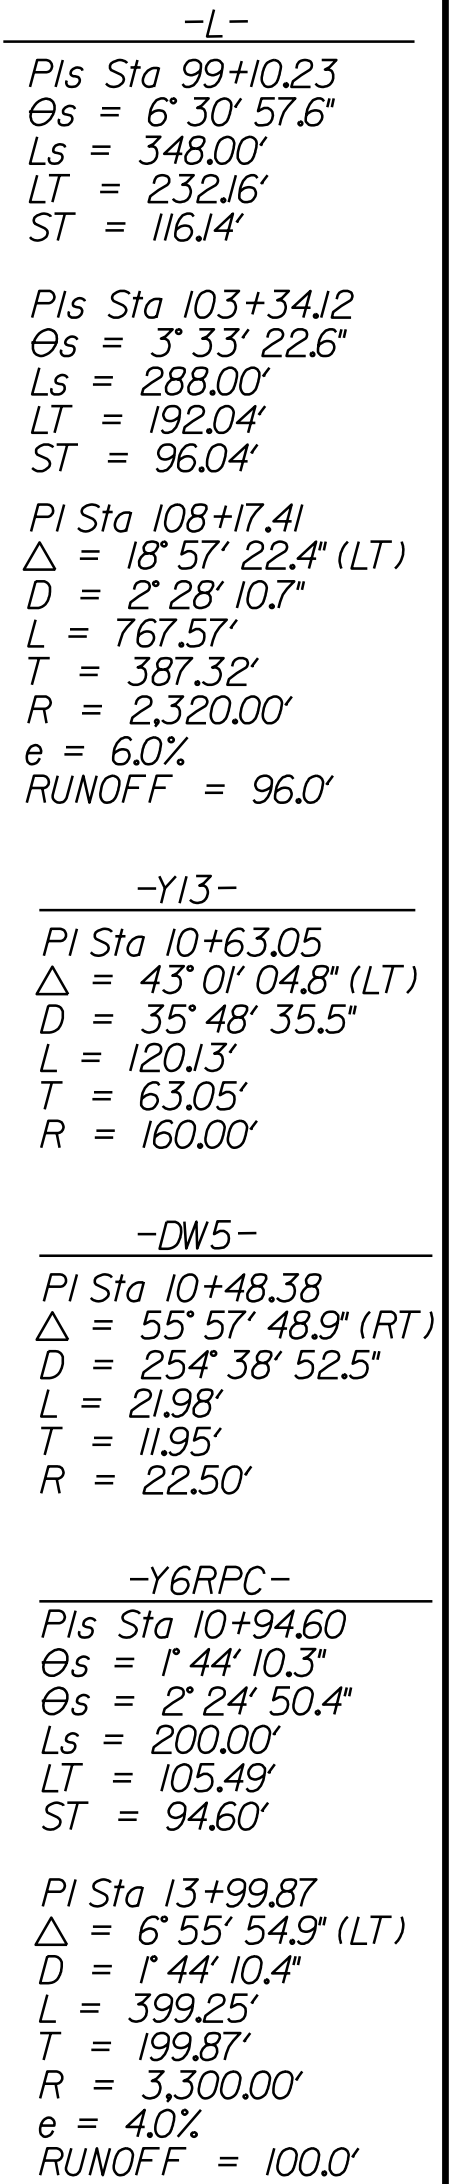

FOR NOISE WALL -NW7C- DETAILS SEE SHEET 2N-7 & 2N-8  
FOR NOISE WALL -NW6/8- DETAILS SEE SHEET 2N-9 & 2N-10

FOR -L- PROFILE SEE SHEET 16  
FOR -Y3RPA- PROFILE SEE SHEET 25  
FOR -Y6RPC- PROFILE SEE SHEET 27  
FOR -Y13- PROFILE SEE SHEET 28  
FOR -Y14- PROFILE SEE SHEET 28