



5/28/99

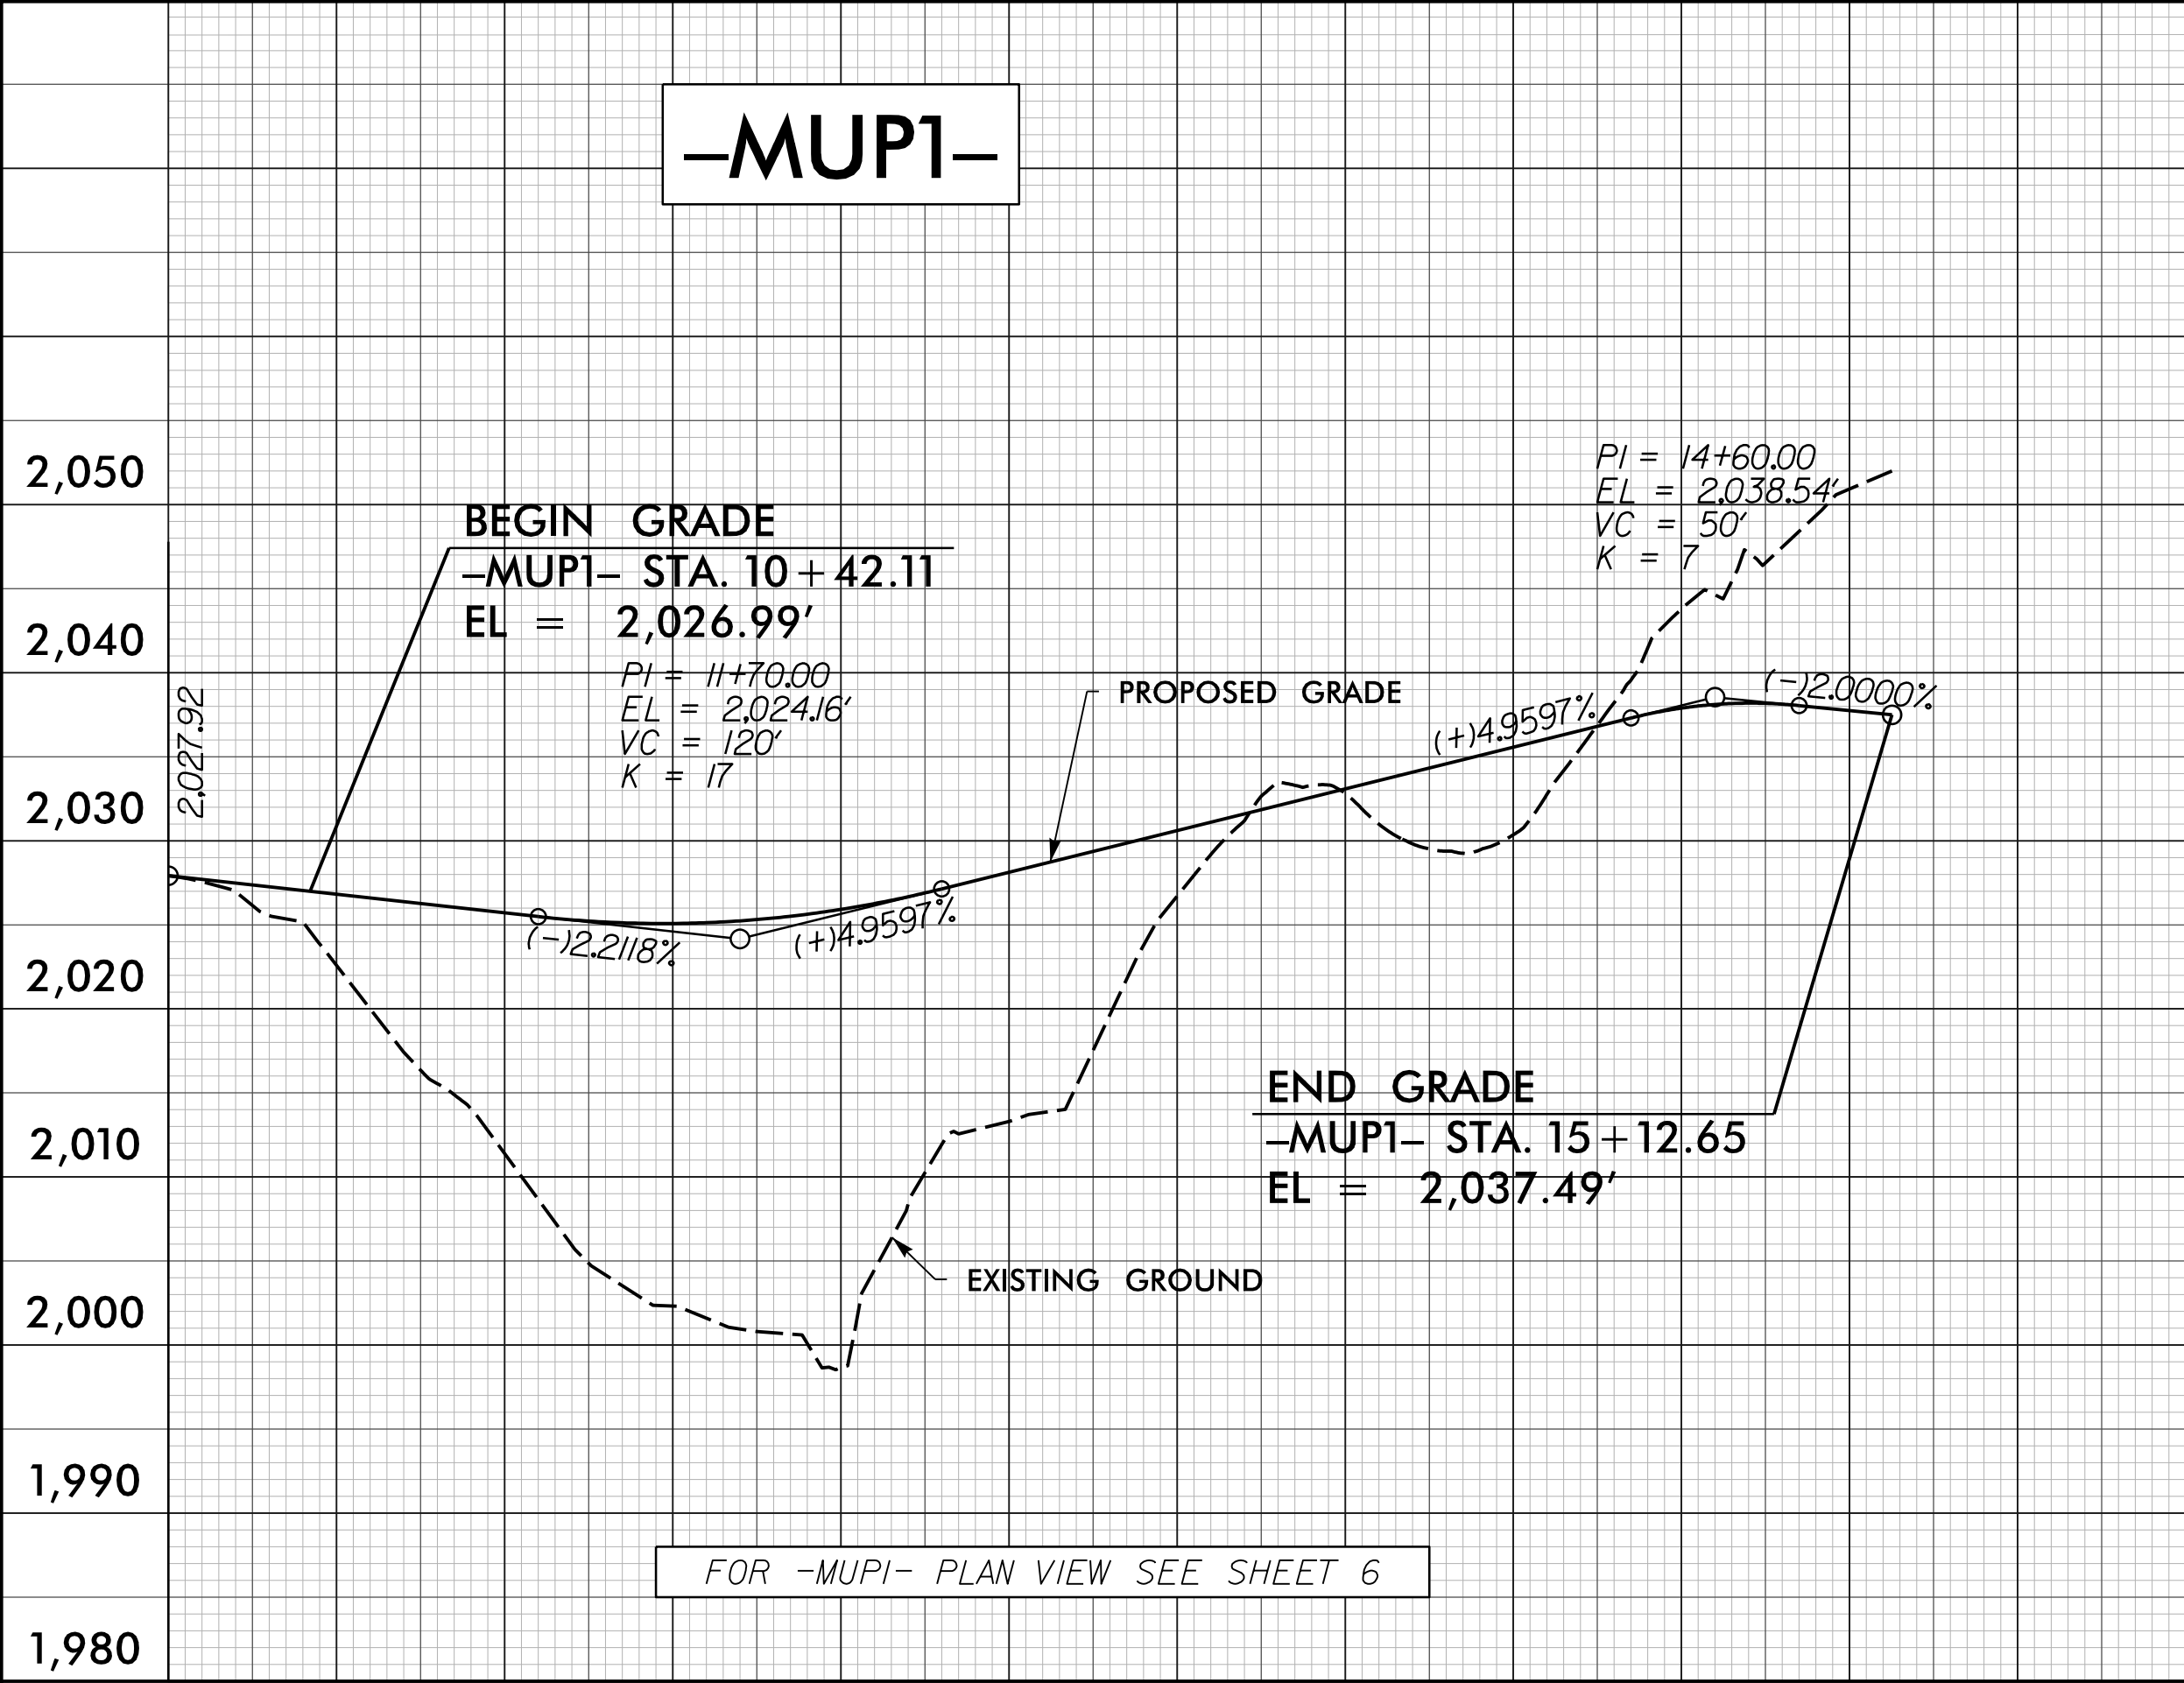

2,050	2,070
2,040	2,060
2,030	2,050
2,020	2,040
2,010	2,030
2,000	2,020
1,990	2,010
1,980	2,000

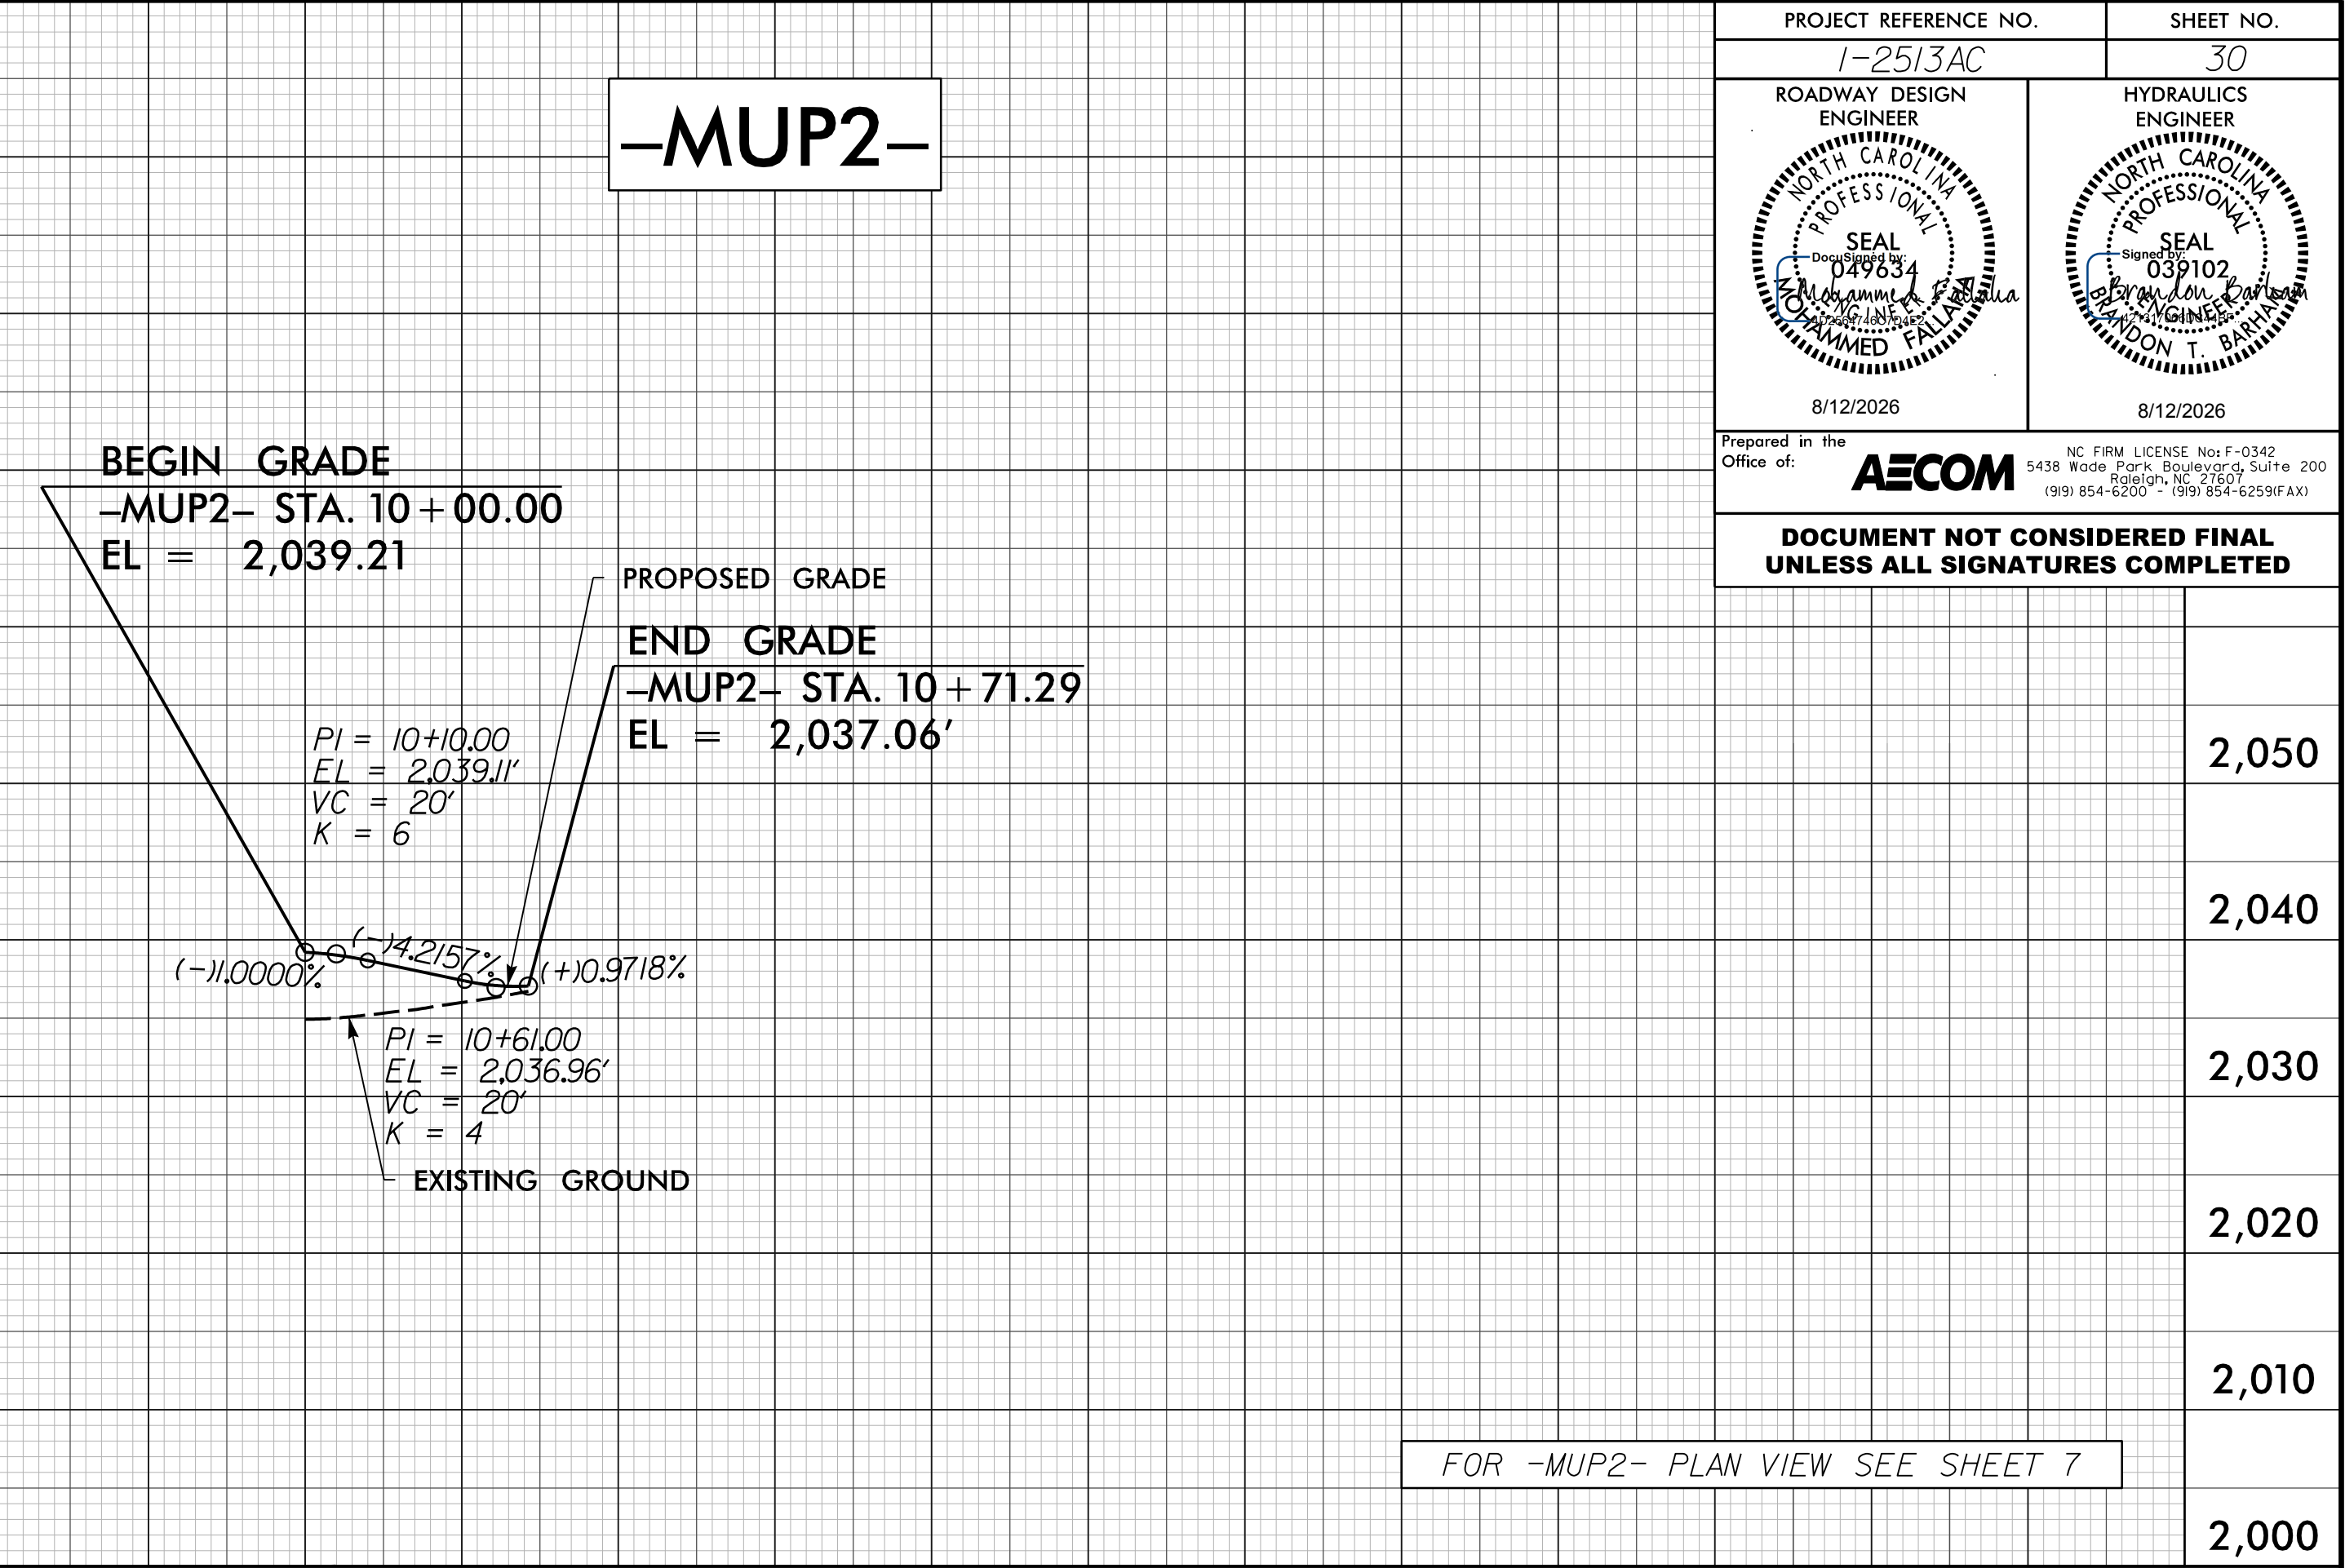

PROJECT REFERENCE NO. 1-2513AC		SHEET NO. 30
ROADWAY DESIGN ENGINEER SEAL 049834 Muhammad A. Faruqi Muhammad Faruqi HAMMED FALLAH	HYDRAULICS ENGINEER SEAL 039102 Brandon T. Barham Brandon T. Barham	
8/12/2026		8/12/2026
Prepared in the Office of: AECOM		NC FIRM LICENSE No: F-0342 5438 Wade Park Boulevard, Suite 200 Raleigh, NC 27607 (919) 854-6000 • (919) 854-6259 (FX)
DOCUMENT NOT CONSIDERED FINAL UNLESS ALL SIGNATURES COMPLETED		

10

11

12

13

14


15

10


11

12

7/13/2026
125136.dwg, p1_32.dgn
Muhammad Faruqi

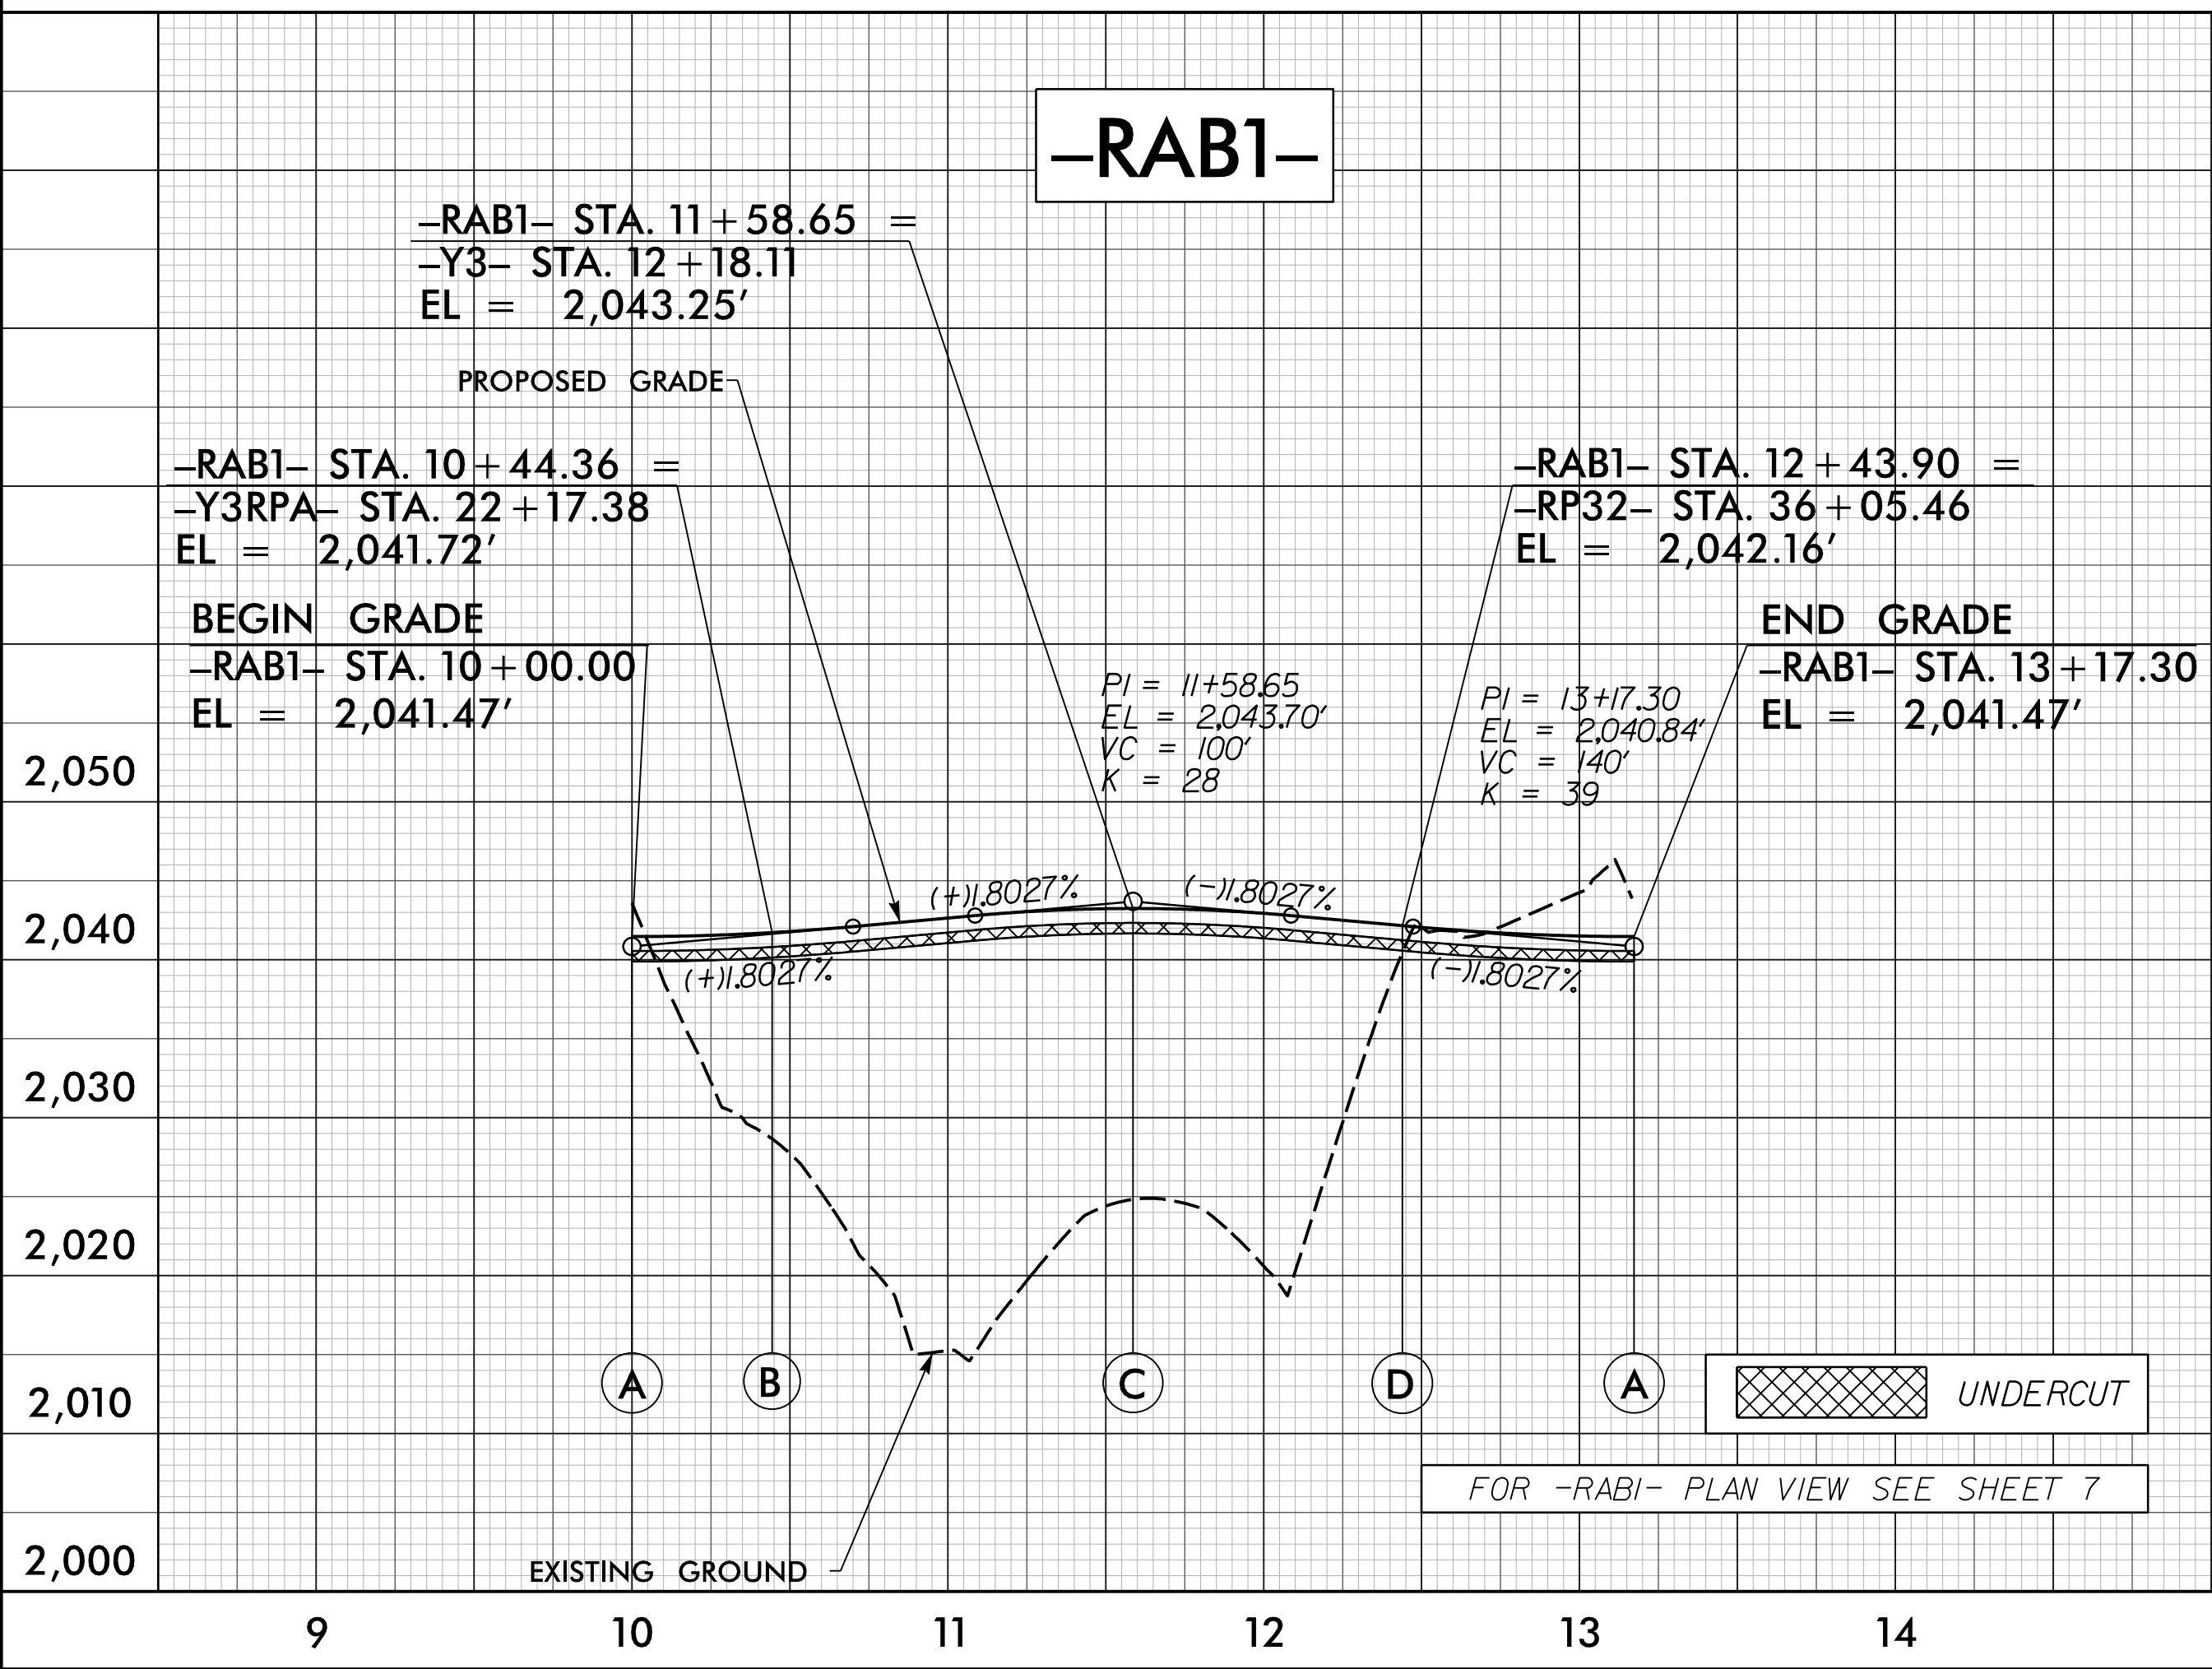

2,050	2,050
2,040	2,040
2,030	2,030
2,020	2,020
2,010	2,010
2,000	2,000

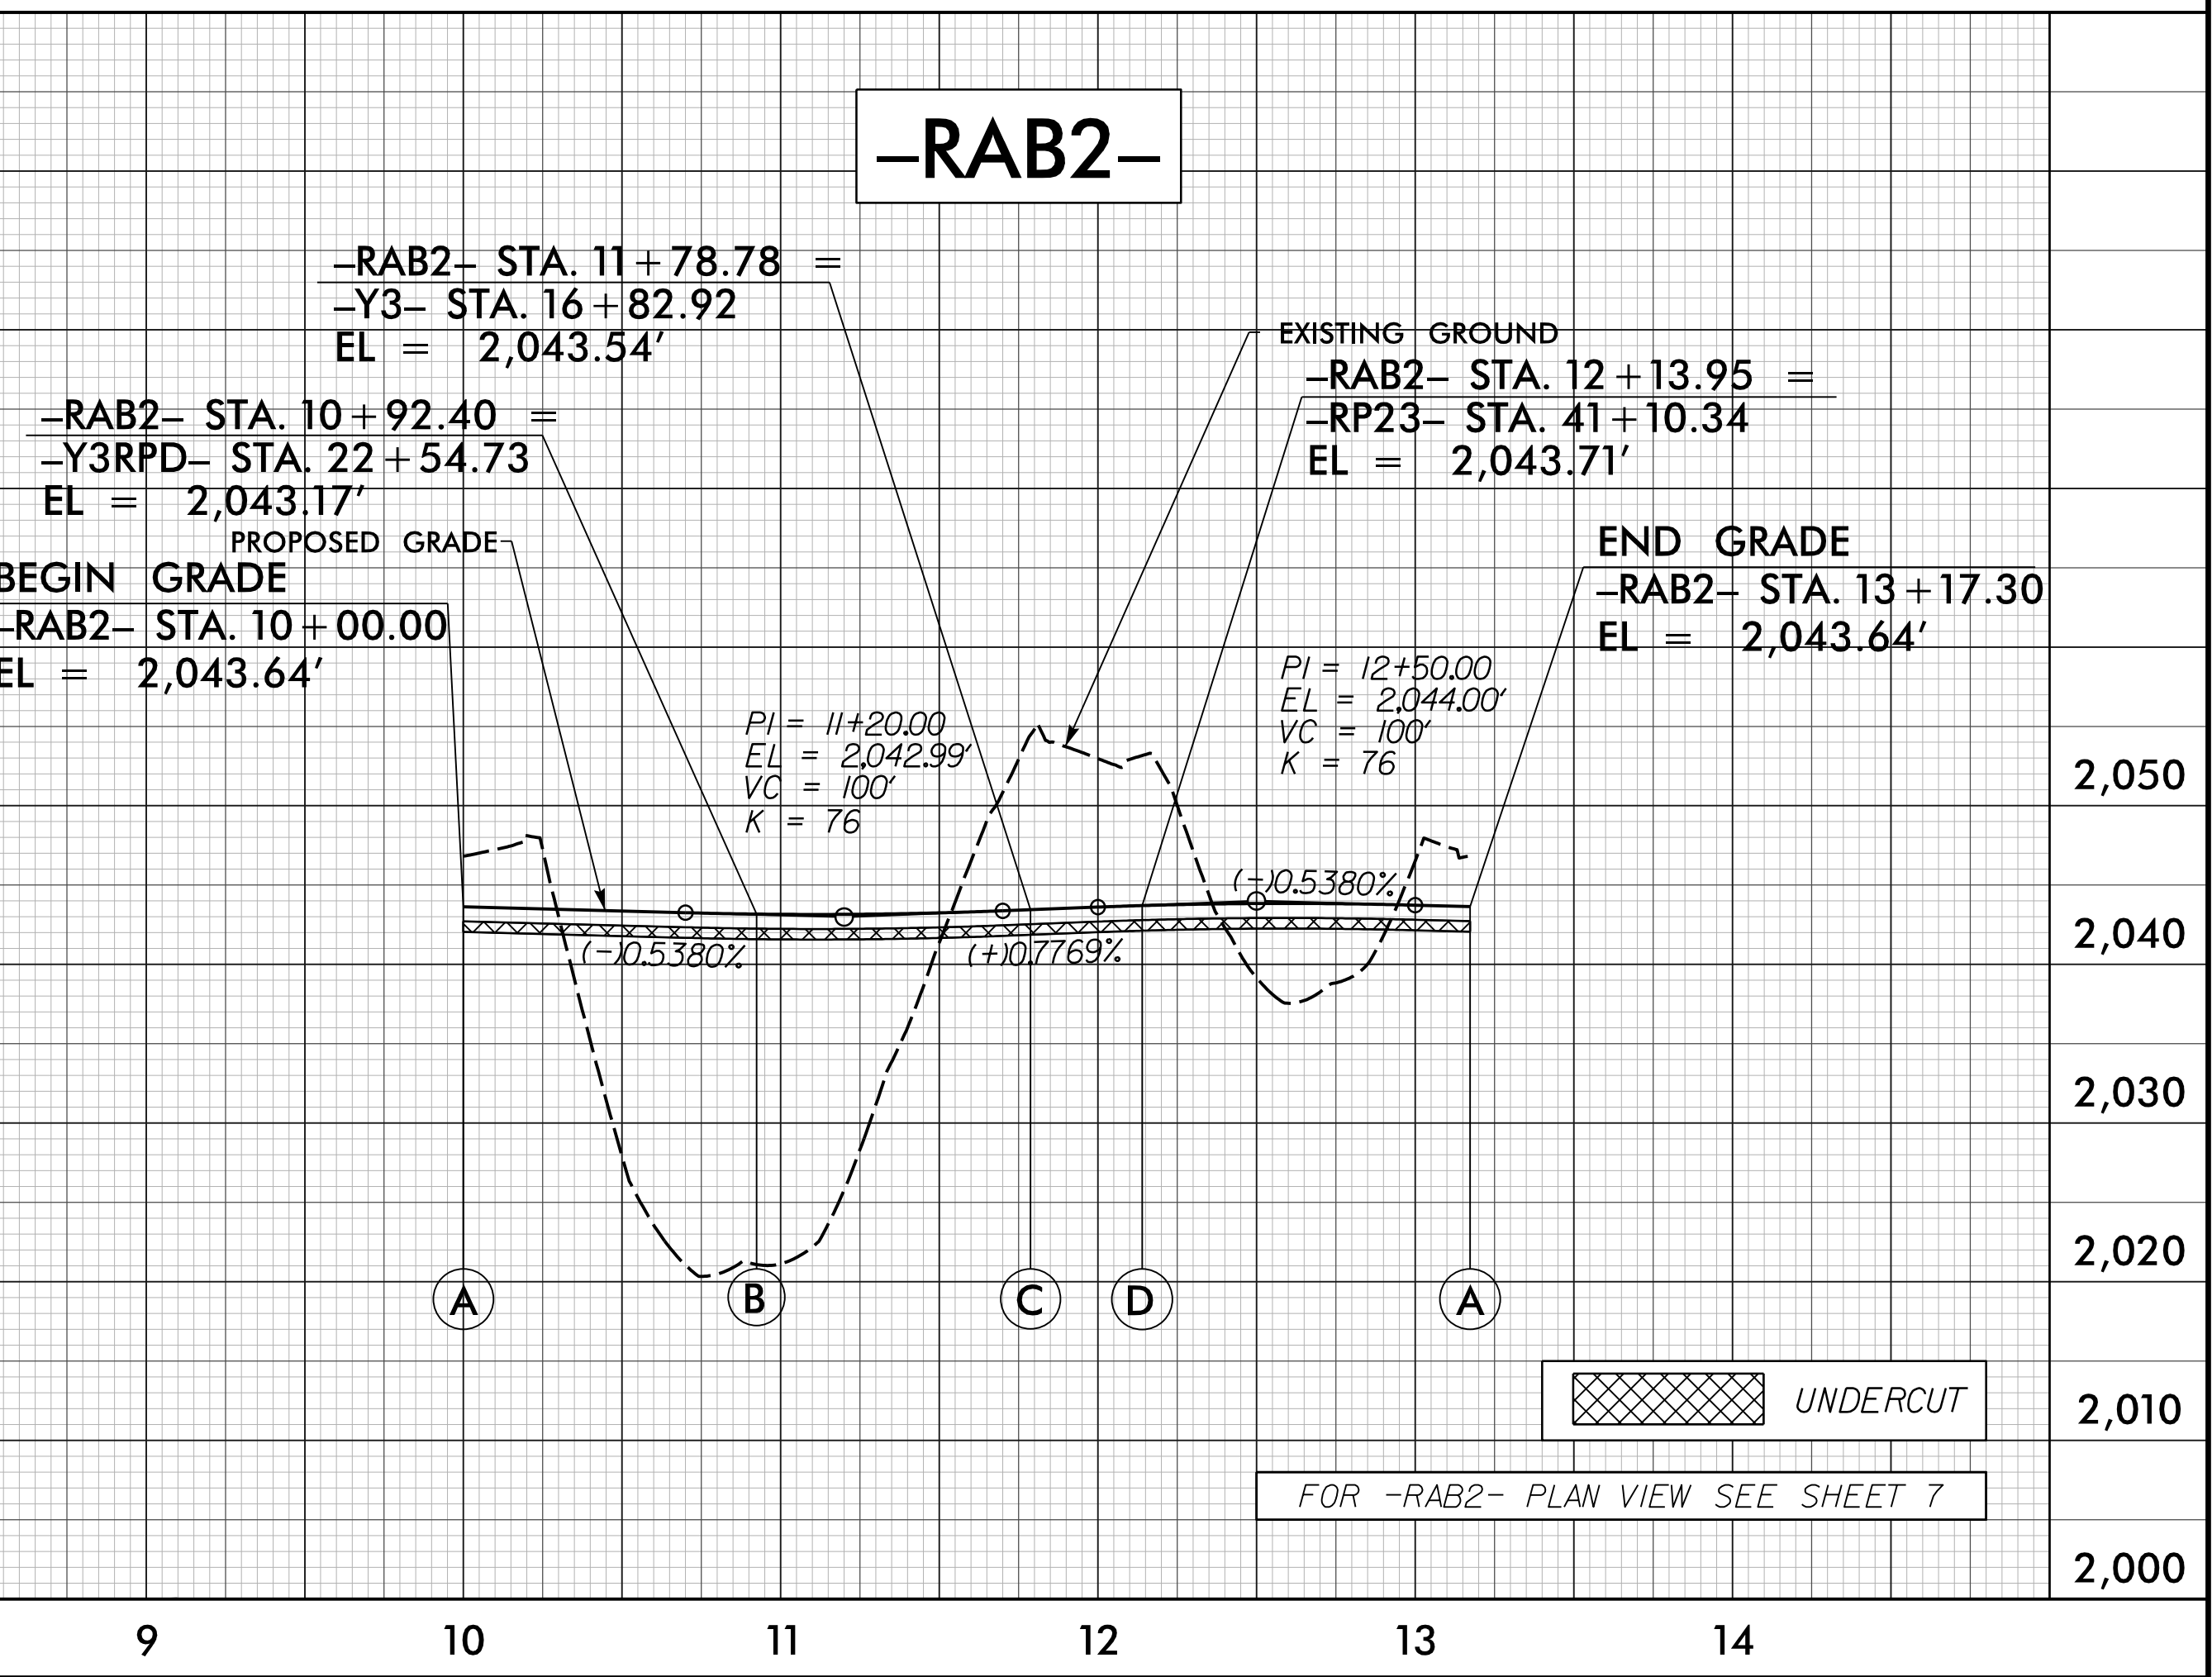

9

10

11

12

13

14

9

10

11

12

13

14