


CONSTRUCTION SEQUENCE FOR TRENCHLESS INSTALLATION

PROJECT REFERENCE NO.	SHEET NO.
I-2513AC	EC-2A
R/W SHEET NO.	


NOTES:

- 1) All excavation shall be performed in only dry or isolated areas of the work zone.
- 2) Impervious dikes are to be used to isolate work from stream flow when necessary.
- 3) Maintenance of stream flow operations shall be incidental to the work. This includes polyethylene sheeting, diversion pipes, pumps and hoses.
- 4) Pumps and hoses shall be of sufficient size to dewater the work area.

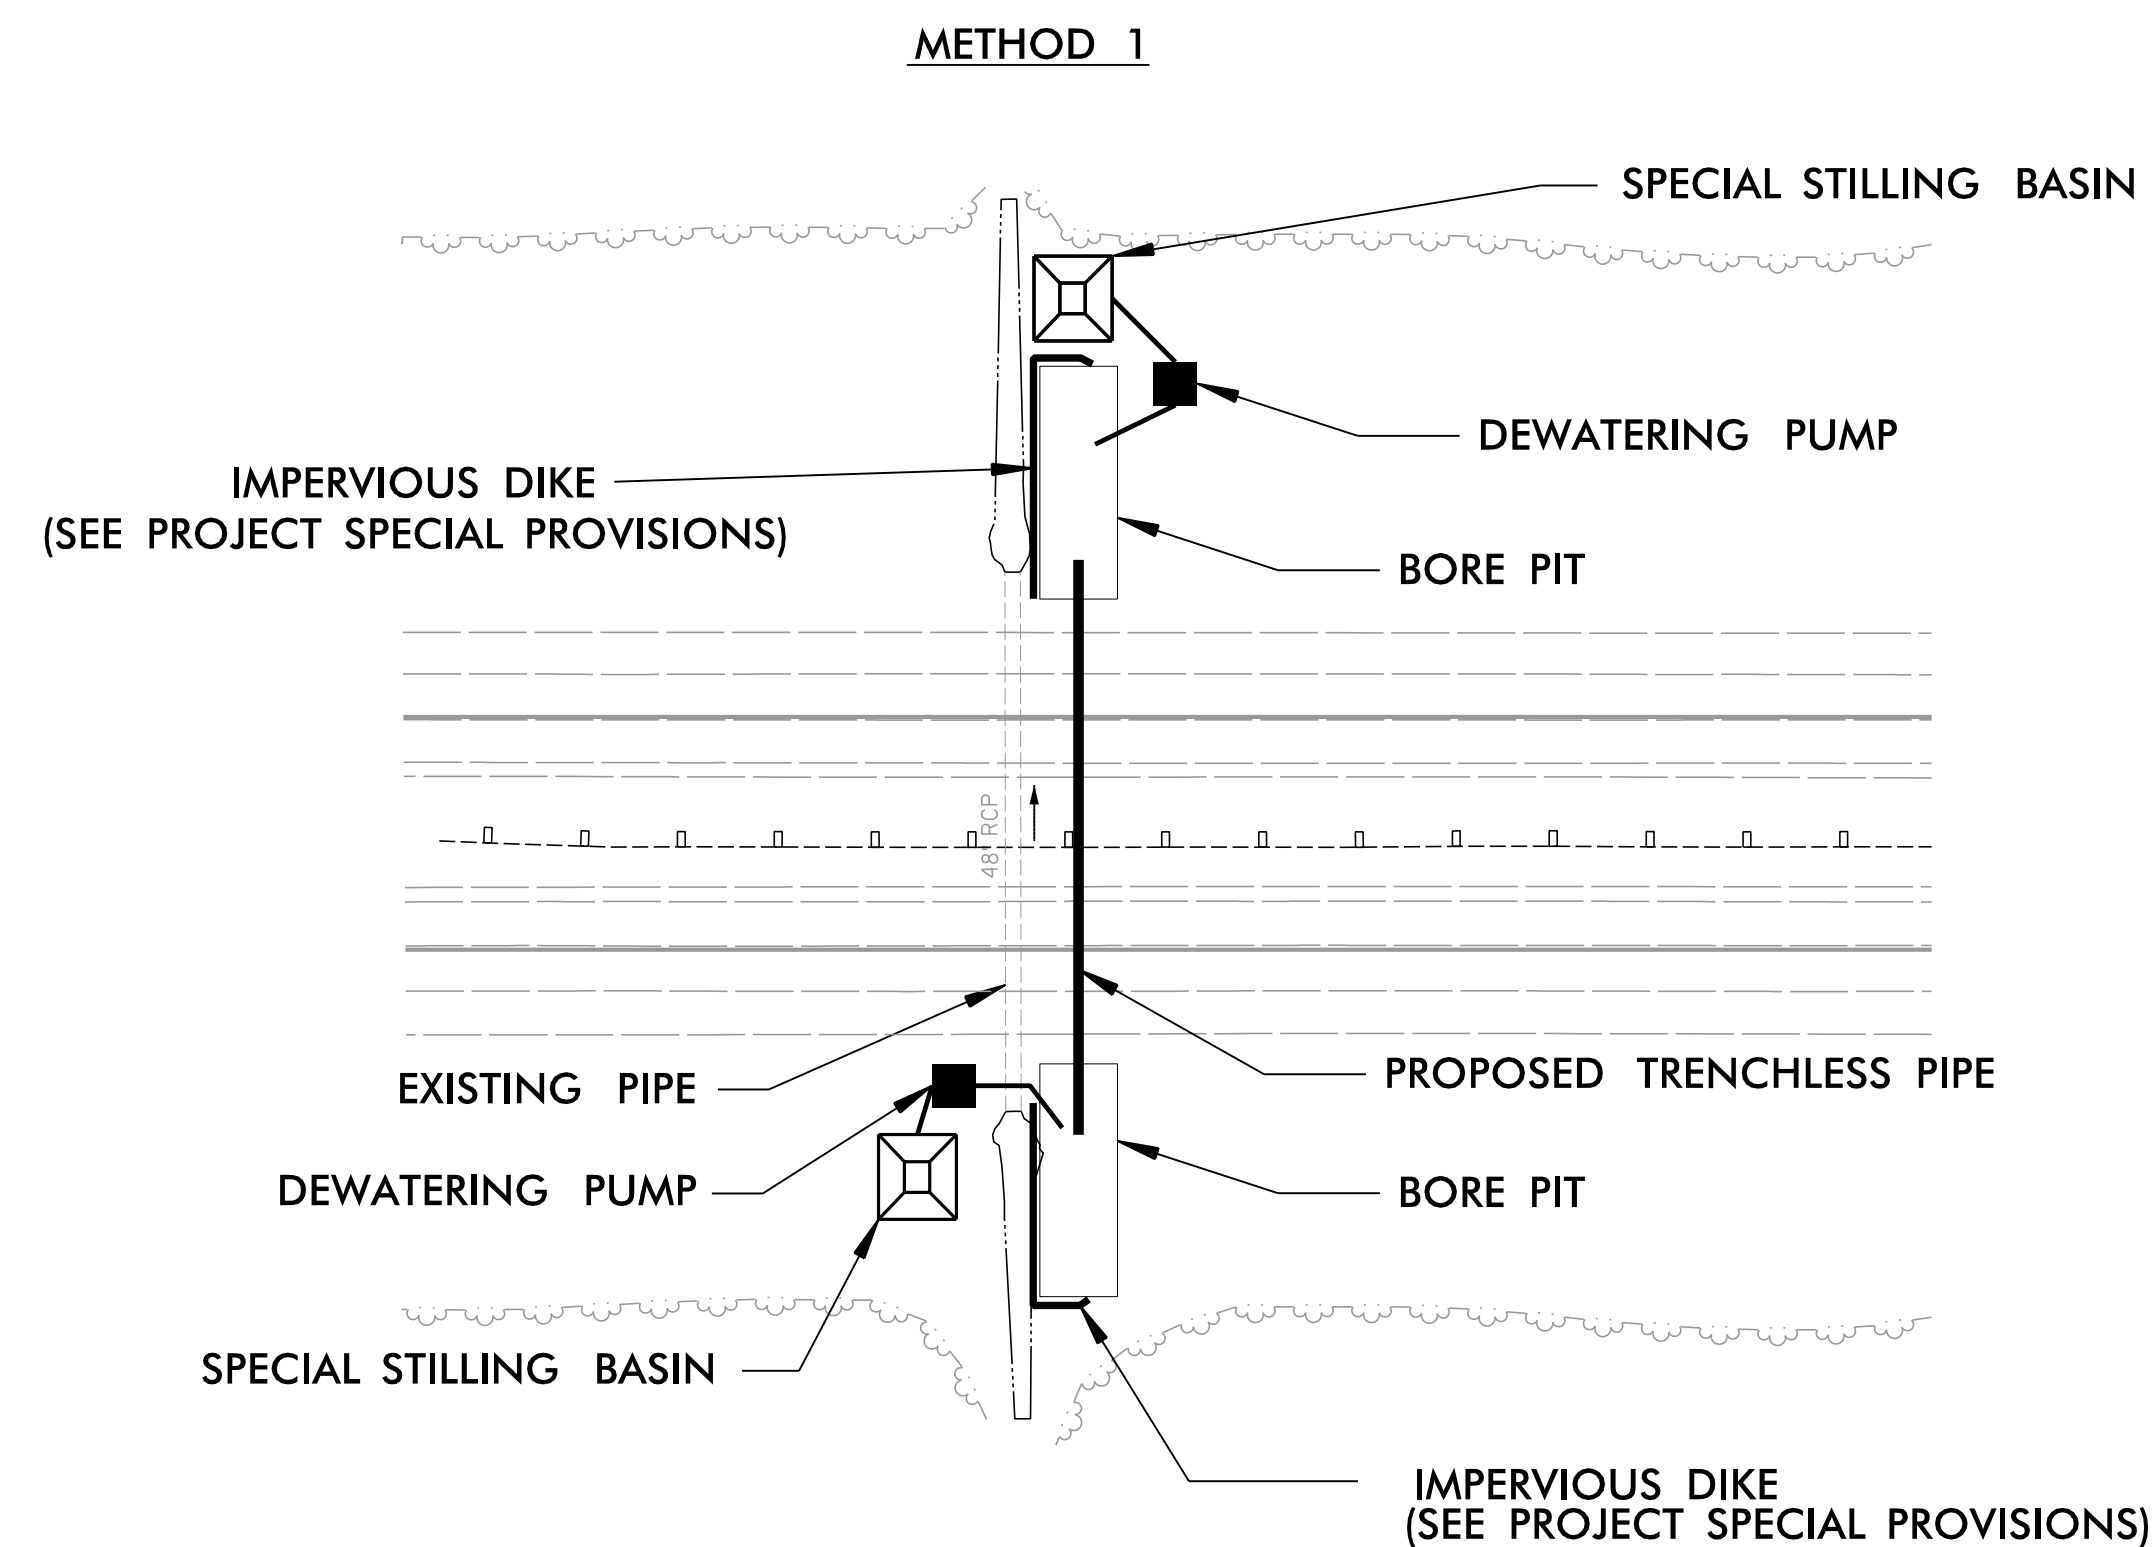

METHOD 1: CONSTRUCTION SEQUENCE FOR TYPICAL WORK AREA

1. INSTALL SPECIAL STILLING BASIN(S) AS NEEDED.
2. PLACE UPSTREAM IMPERVIOUS DIKE AND CONSTRUCT BORE PIT FOR TRENCHLESS INSTALLATION. INSTALL PUMPING APPARATUS AND DEWATER ENTRAPPED AREA. AREA TO BE DEWATERED SHALL BE EQUAL TO ONE DAY'S WORK.
3. PLACE DOWNSTREAM IMPERVIOUS DIKE AND CONSTRUCT BORE PIT FOR TRENCHLESS INSTALLATION. INSTALL PUMPING APPARATUS AND DEWATER ENTRAPPED AREA. AREA TO BE DEWATERED SHALL BE EQUAL TO ONE DAY'S WORK.
4. INSTALL TRENCHLESS PIPE IN ACCORDANCE WITH THE PLANS.
5. EXCAVATE ANY ACCUMULATED SILT AND DEWATER BEFORE REMOVAL OF IMPERVIOUS DIKES. REMOVE IMPERVIOUS DIKES, PUMPS, AND TEMPORARY FLEXIBLE HOSE. (DOWNSTREAM IMPERVIOUS DIKES FIRST).
6. REMOVE SPECIAL STILLING BASIN(S) AND BACKFILL. STABILIZE DISTURBED AREA WITH SEED AND MULCH.

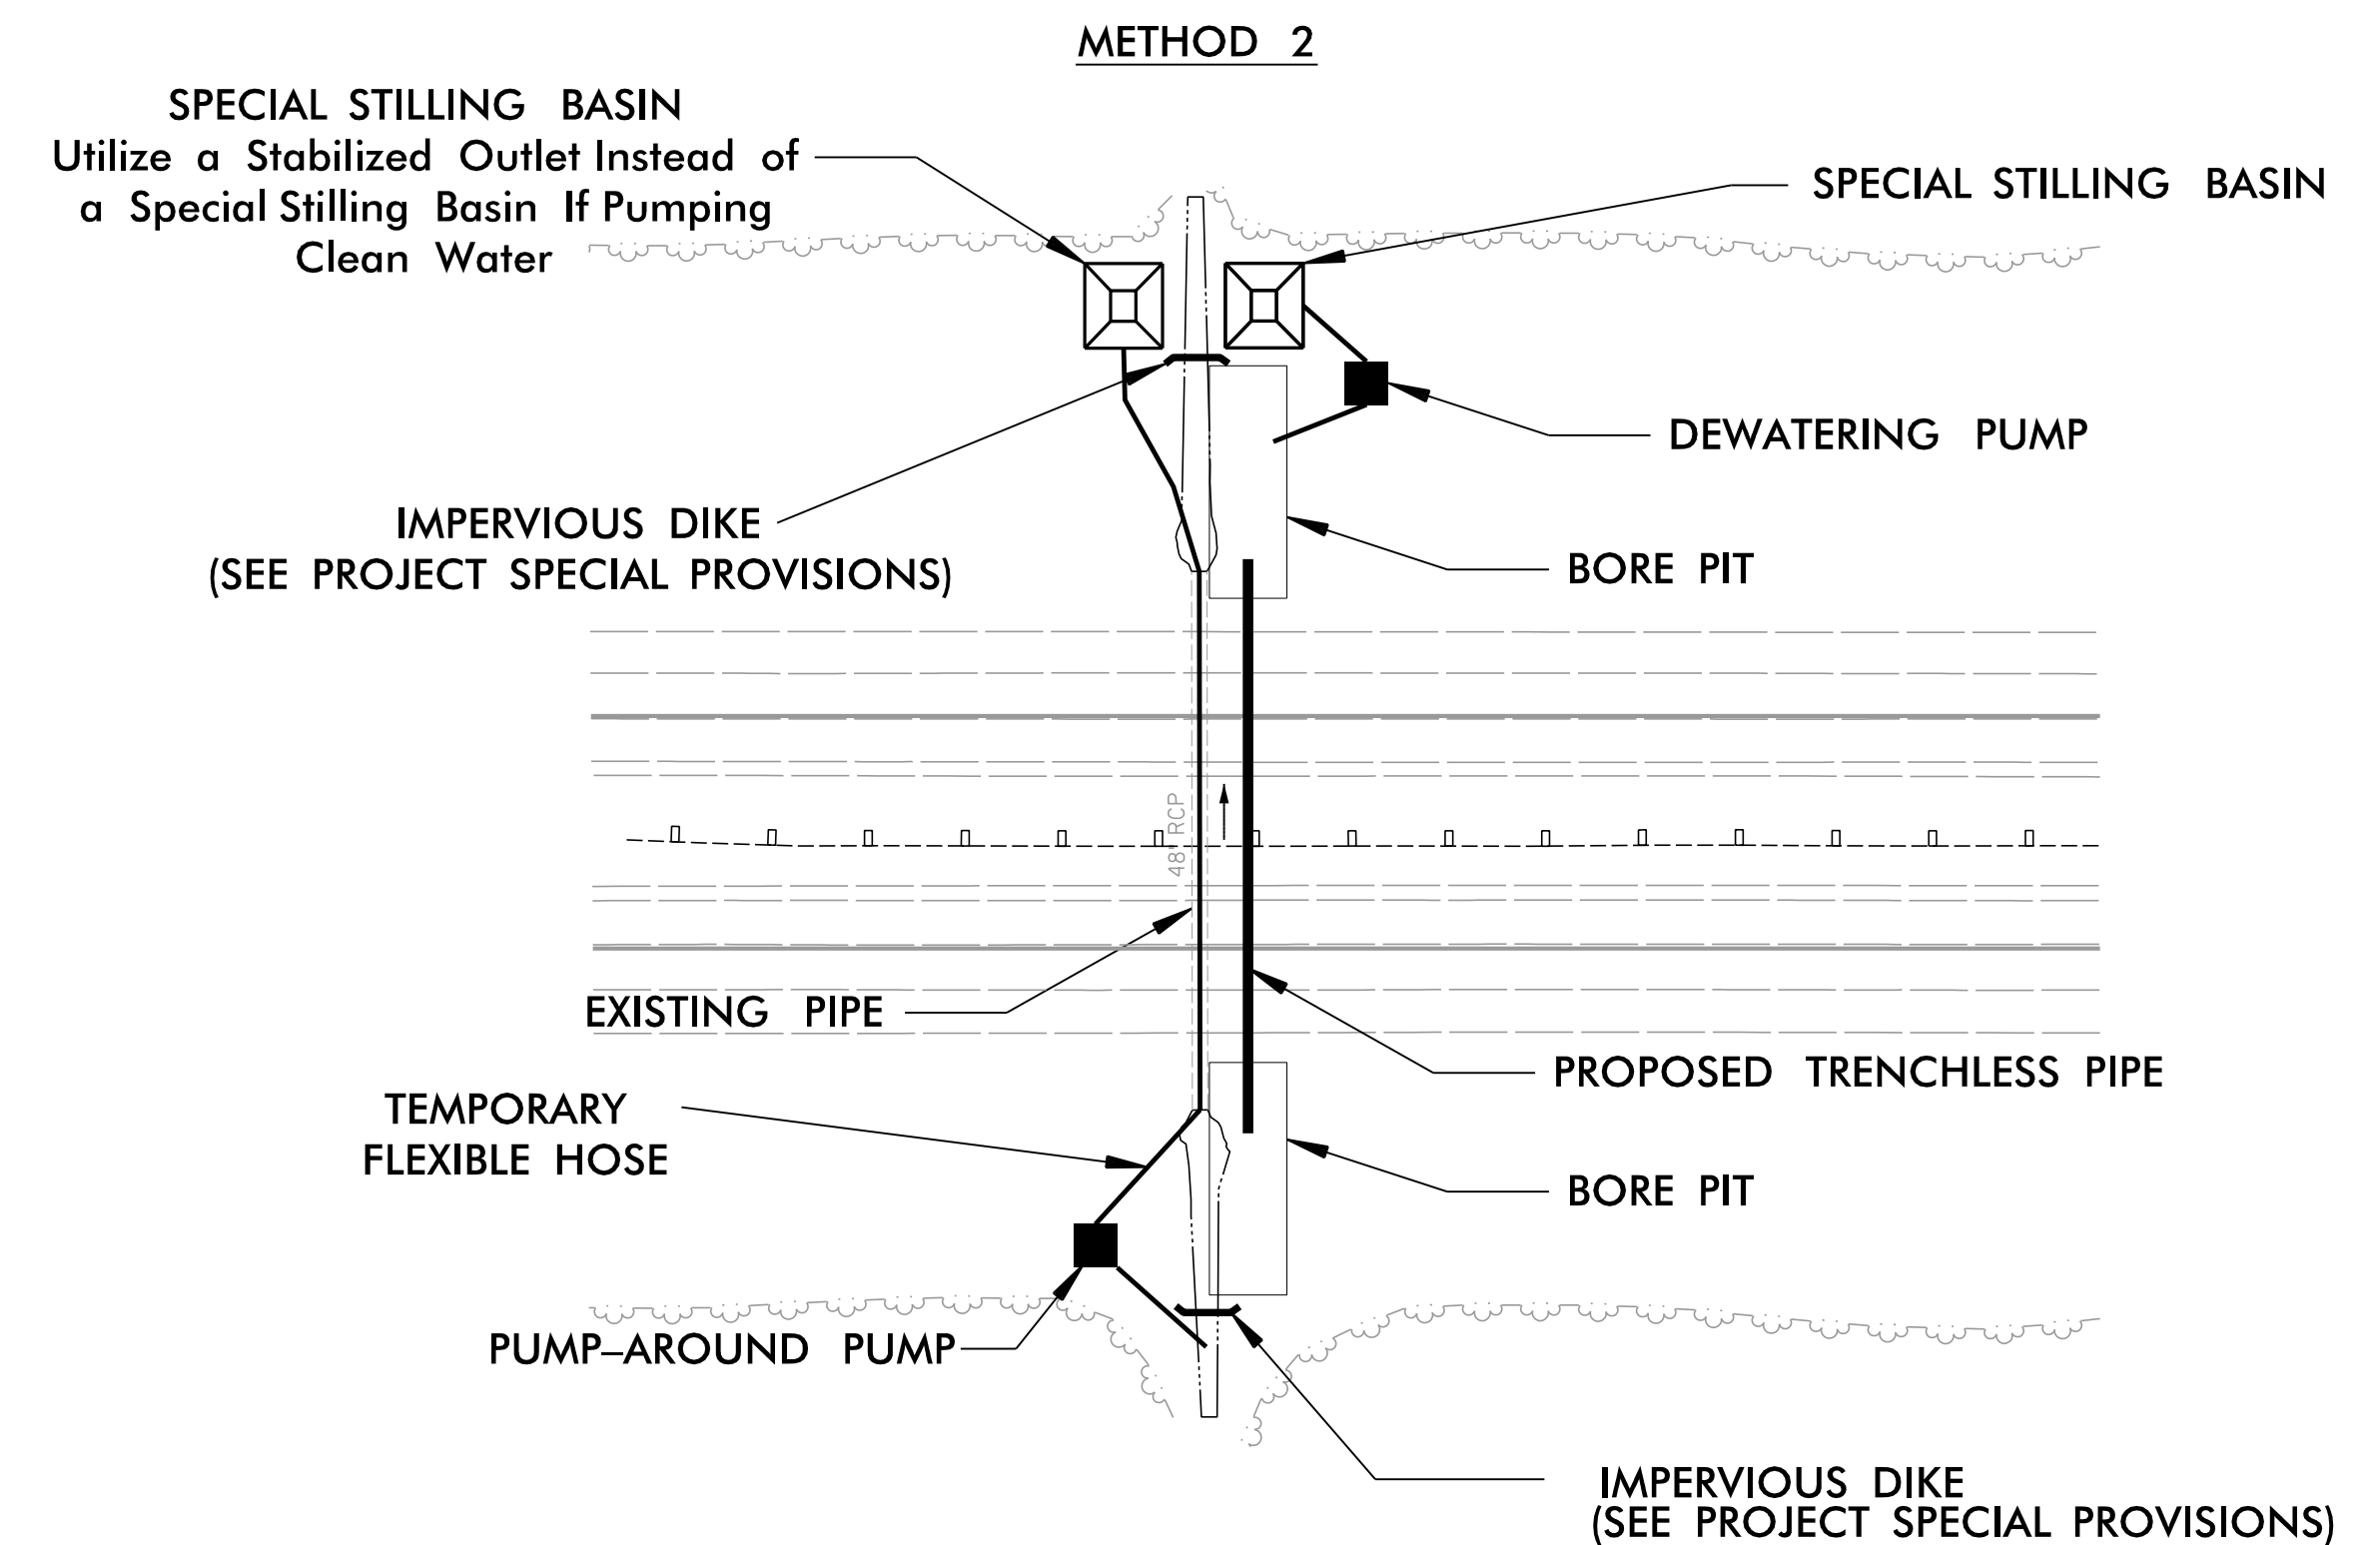

METHOD 2: CONSTRUCTION SEQUENCE FOR TYPICAL WORK AREA

1. INSTALL SPECIAL STILLING BASIN(S).
2. INSTALL UPSTREAM PUMP AND TEMPORARY FLEXIBLE HOSE.
3. PLACE UPSTREAM IMPERVIOUS DIKE AND CONSTRUCT BORE PIT FOR TRENCHLESS INSTALLATION.
4. PLACE DOWNSTREAM IMPERVIOUS DIKE AND PUMPING APPARATUS. DEWATER ENTRAPPED AREA. AREA TO BE DEWATERED SHALL BE EQUAL TO ONE DAY'S WORK.
5. BEGIN PUMPING OPERATIONS FOR STREAM DIVERSION.
6. INSTALL TRENCHLESS PIPE IN ACCORDANCE WITH THE PLANS.
7. EXCAVATE ANY ACCUMULATED SILT AND DEWATER BEFORE REMOVAL OF IMPERVIOUS DIKES. REMOVE IMPERVIOUS DIKES, PUMPS, AND TEMPORARY FLEXIBLE HOSE. (DOWNSTREAM IMPERVIOUS DIKES FIRST).
8. REMOVE SPECIAL STILLING BASIN(S) AND BACKFILL. STABILIZE DISTURBED AREA WITH SEED AND MULCH.