


NEW AERIAL SPLICE ENCLOSURE
"S1" HOMINY CREEK ROAD
NORTH OF NC 191 (BREVARD ROAD)

COLOR	CODE
TIA/EIA	598-A

(1) BLUE	(7) RED
(2) ORANGE	(8) BLACK
(3) GREEN	(9) YELLOW
(4) BROWN	(10) VIOLET
(5) SLATE	(11) ROSE
(6) WHITE	(12) AQUA

SPLICE = SPLICE ALL FIBERS/
BUFFER TUBES

Unused fibers left coiled and stored in splice tray.
Unused Buffer Tubes left coiled and stored in splice tray.

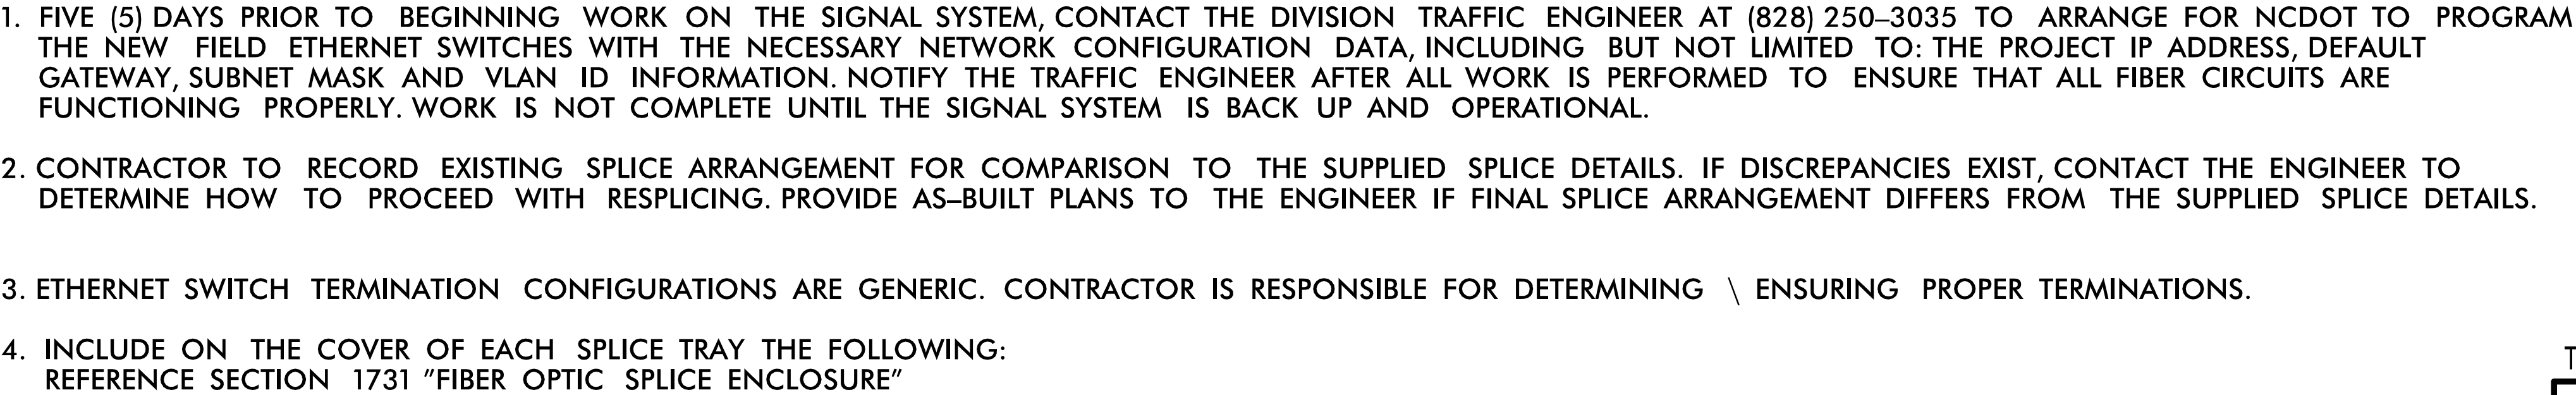

- PRIOR TO INSTALLING THE COVER ON THE SPLICE TRAY TAKE A DIGITAL PHOTOGRAPH SHOWING THE SPLICE TRAY AND INFORMATION SHOWN ABOVE (1-4) AND SUBMIT PHOTOGRAPH ALONG WITH OTDR TEST RESULTS.

AECOM
NC Firm License No.: F-0342
5438 Wade Park Boulevard
Suite 200 Raleigh, NC 27607
Phone: 919-461-1100

Prepared for the Offices of:		Temporary Asheville Signal System Splice Details			
		DIVISION 13 BUNCOMBE CO. ASHEVILLE			
PLAN DATE: November 2025		REVIEWED BY: M. Cavanaugh			
PREPARED BY: M. Tindal		REVIEWED BY: R. Garrett			
REVISIONS		INIT.		DATE	