

I-2513 AC SPL01
PROPOSED NCDOT SPLICE
ENCLOSURE ALONG
I-240 /I-26
(SEE ITS 4 FOR LOCATION)

PROJECT REFERENCE NO.	SHEET NO.
I-2513 AC	ITS 27

COLOR CODE
TIA/EIA 598-C

- (1) BLUE

(2) ORANGE

(3) GREEN

(4) BROWN

(5) SLATE

(6) WHITE
- (7) RED

(8) BLACK

(9) YELLOW

(10) VIOLET

(11) ROSE

(12) AQUA

LEGEND

- X

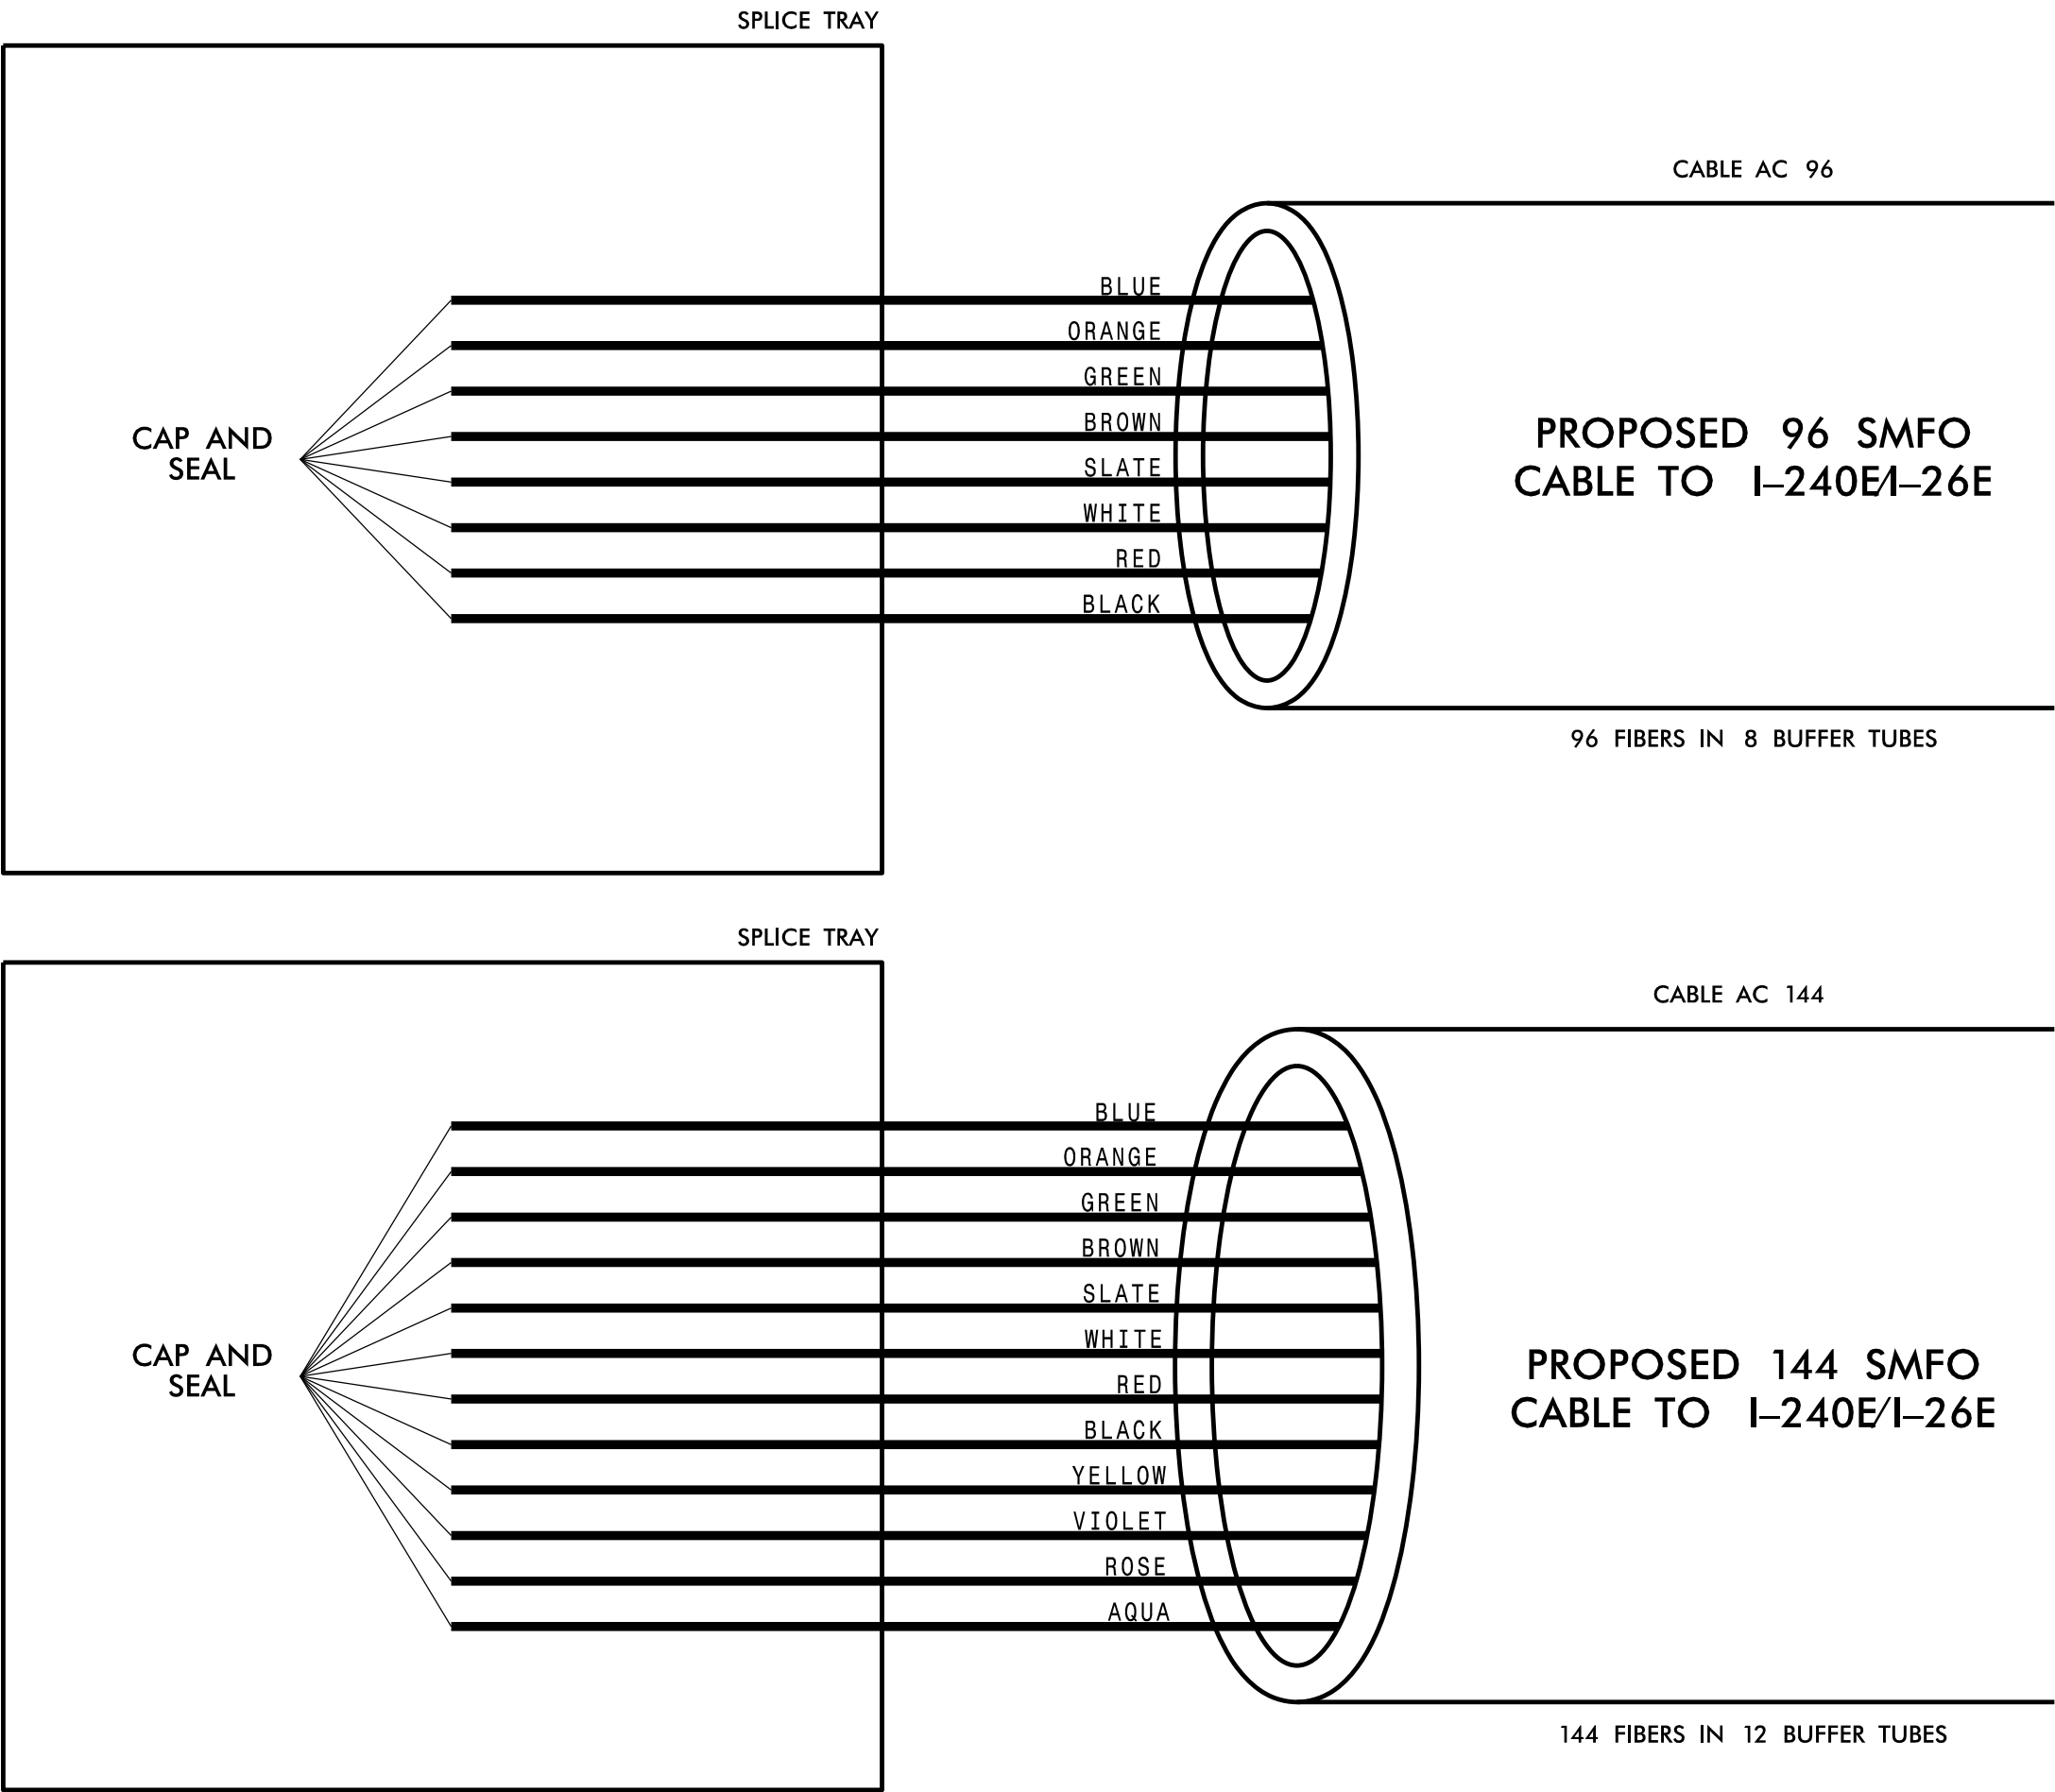
— FUSION SPLICE INDIVIDUAL FIBER
- O

— EXISTING SPLICE
- — EXPRESS INDIVIDUAL FIBER
- EXPRESS

EXPRESS ENTIRE BUFFER TUBE
- SPLICE

SPLICE ENTIRE BUFFER TUBE OR MAINTAIN IF EXISTING EXPRESSED

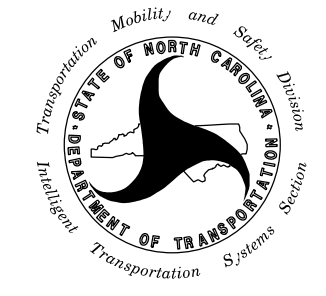
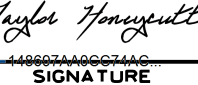
NOTES:
1. FIBER INTERCONNECT CENTER RACKS ARE SCHEMATIC ONLY – ACTUAL EQUIPMENT FORM MAY VARY.
2. ETHERNET SWITCH TERMINATION CONFIGURATIONS ARE GENERIC. CONTRACTOR IS RESPONSIBLE FOR DETERMINING /ENSURING PROPER TERMINATION.
3. CONTRACTOR IS RESPONSIBLE FOR FIELD VERIFYING EXISTING SPLICING. THE CONTRACTOR SHALL COORDINATE WITH THE ENGINEER WHERE EXISTING SPLICING IS NOT AS EXPECTED.



NCDOT SPLICE



203 W. Millbrook Rd, Suite 200
Raleigh, NC 27609
984.500.5425
www.exultengineering.com

Plans Prepared For:  750 N. Greenfield Plaza, Garner, NC 27529	I-2513 Splice Details Division 13 Buncombe County Asheville PLAN DATE: August 2026 REVIEWED BY: TA Honeycutt PREPARED BY: MR Stanley REVIEWED BY: CJ Dagerhardt		SEAL  043814 TAYLOR A. HONEYCUTT ENGINEER DocuSigned by  08/11/2026														
	SCALE 0 NTS	<table><tr><th>REVISIONS</th><th>INIT.</th><th>DATE</th></tr><tr><td> </td><td> </td><td> </td></tr><tr><td> </td><td> </td><td> </td></tr><tr><td> </td><td> </td><td> </td></tr><tr><td> </td><td> </td><td> </td></tr></table>		REVISIONS	INIT.	DATE											
REVISIONS	INIT.	DATE															