


6/23/16



PROJ. REFERENCE NO.
I-2513AC

SHEET NO.
X-12

10 0 10 20 

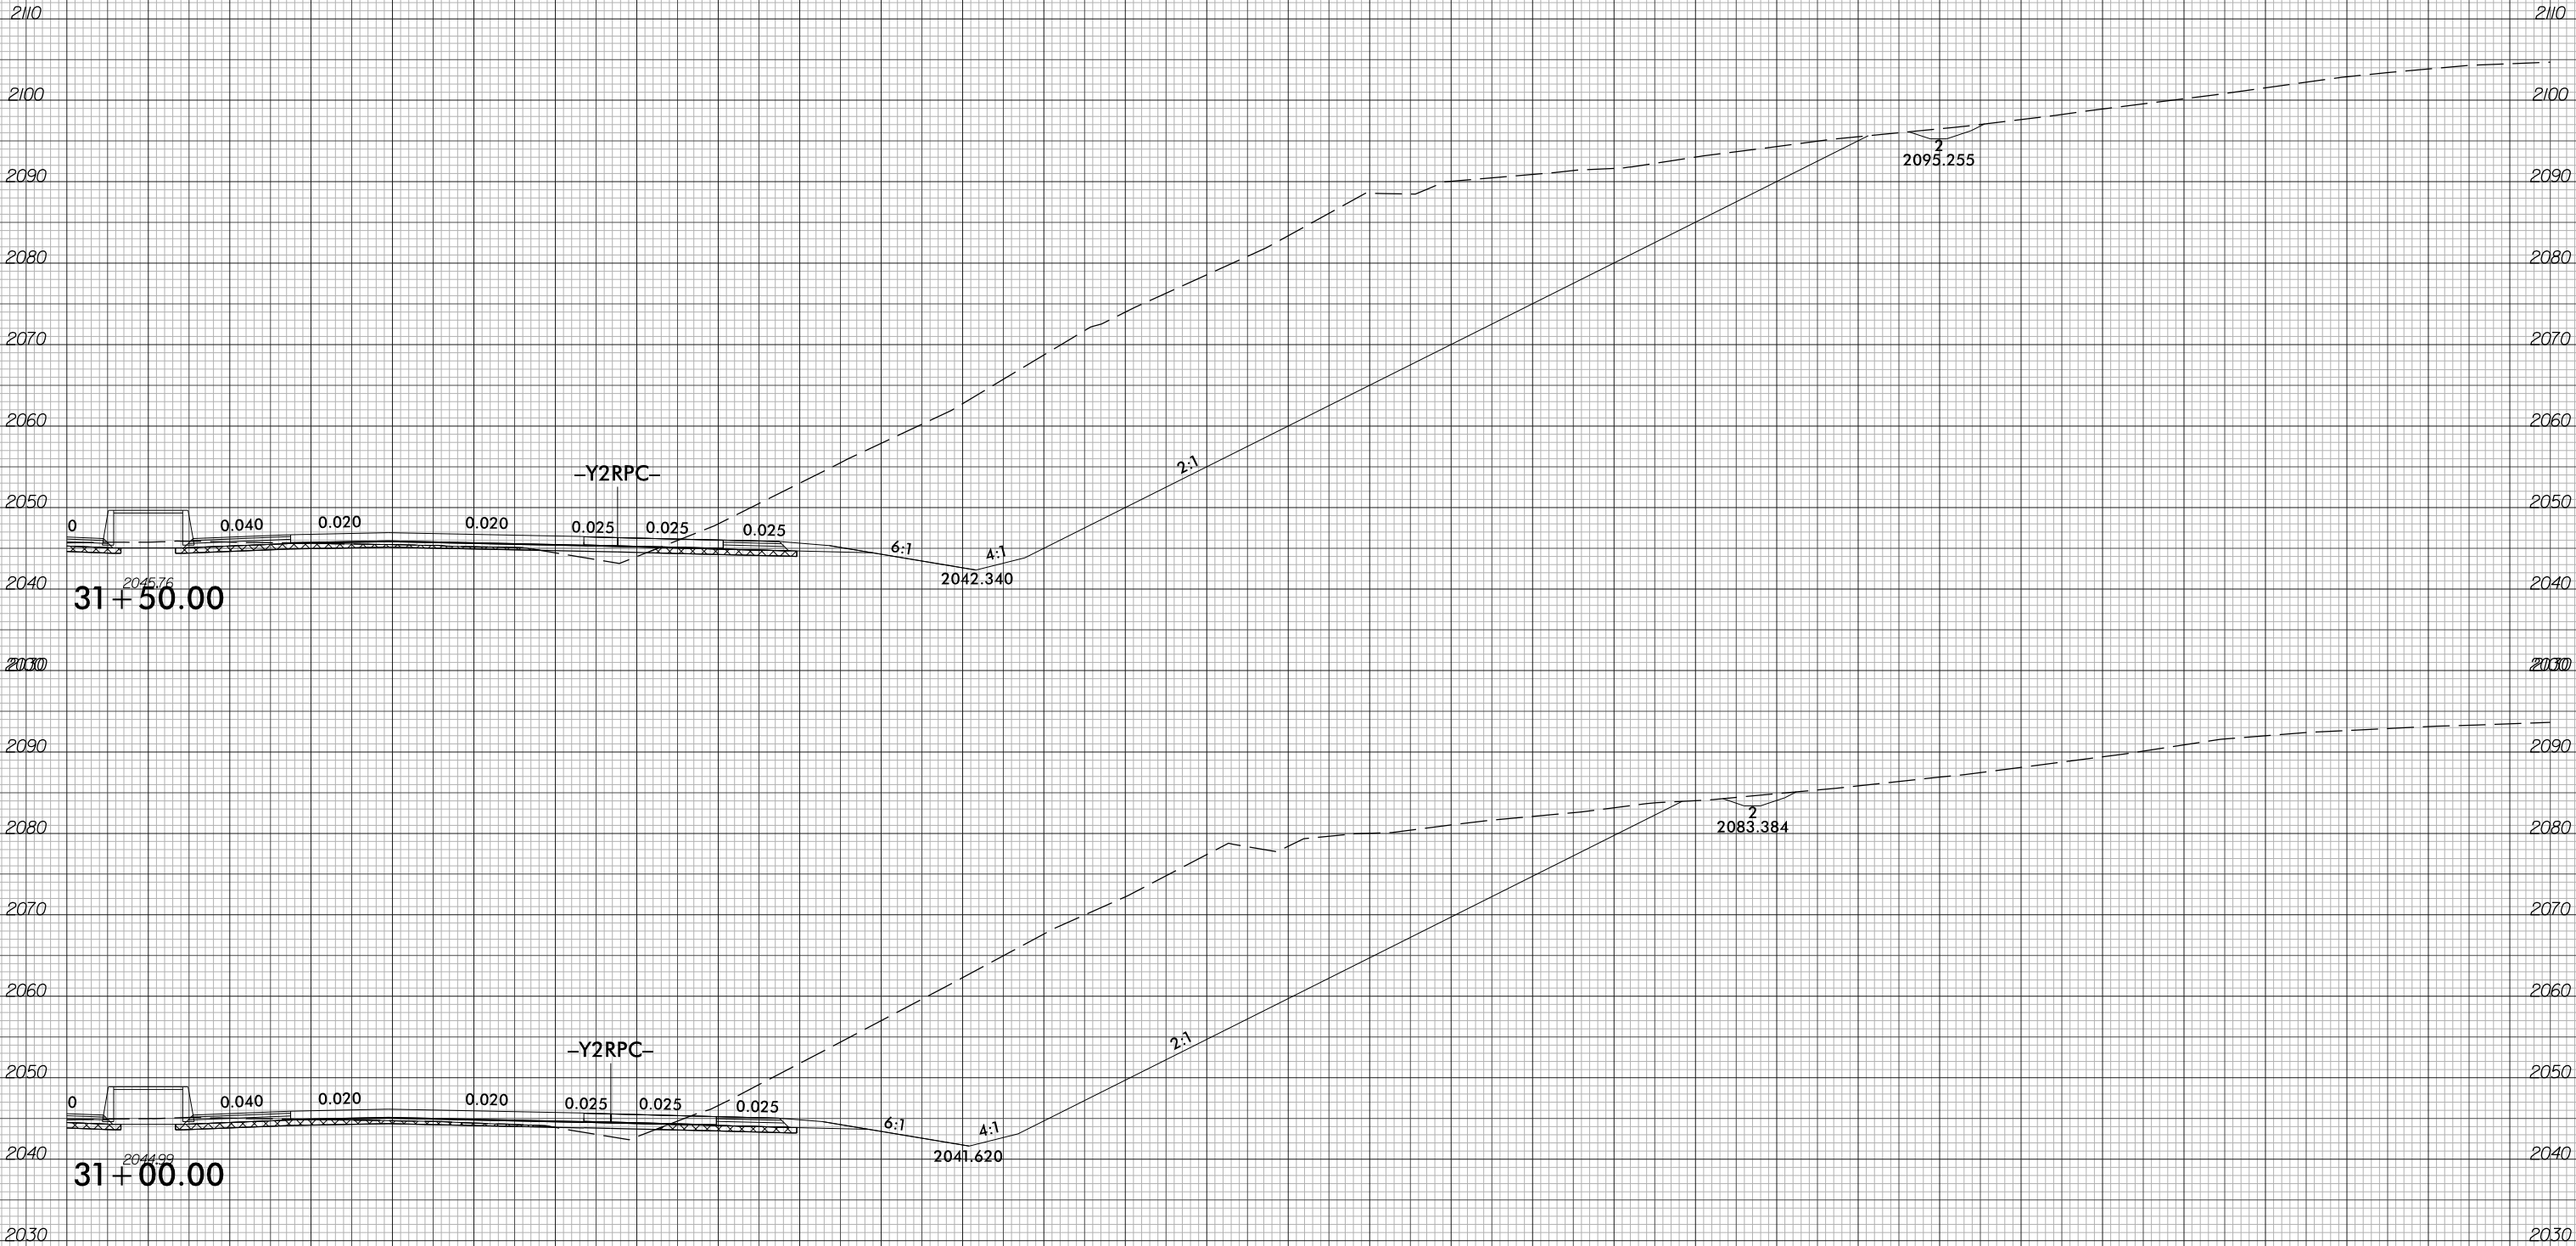

10 0 10 20 