



6/23/16

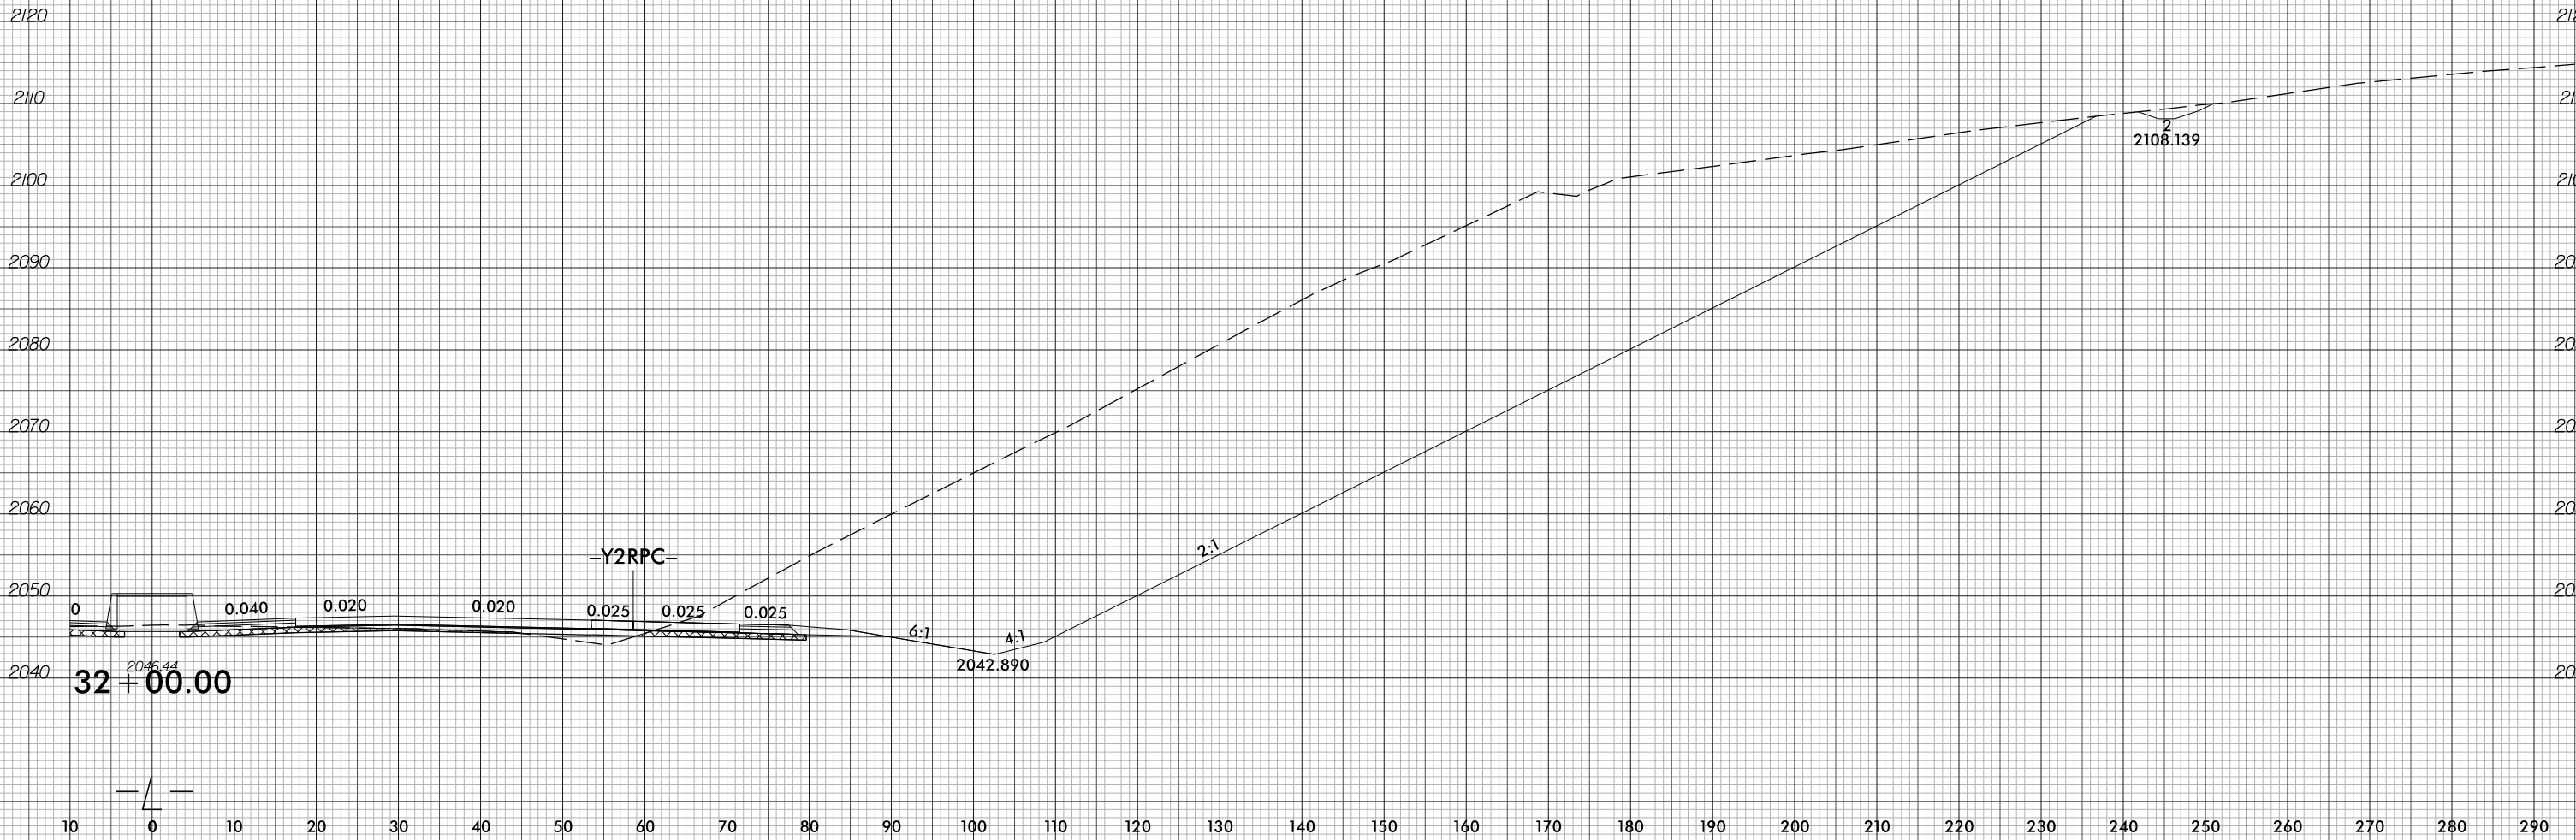

PROJ. REFERENCE NO.
I-2513AC

SHEET NO.
X-13

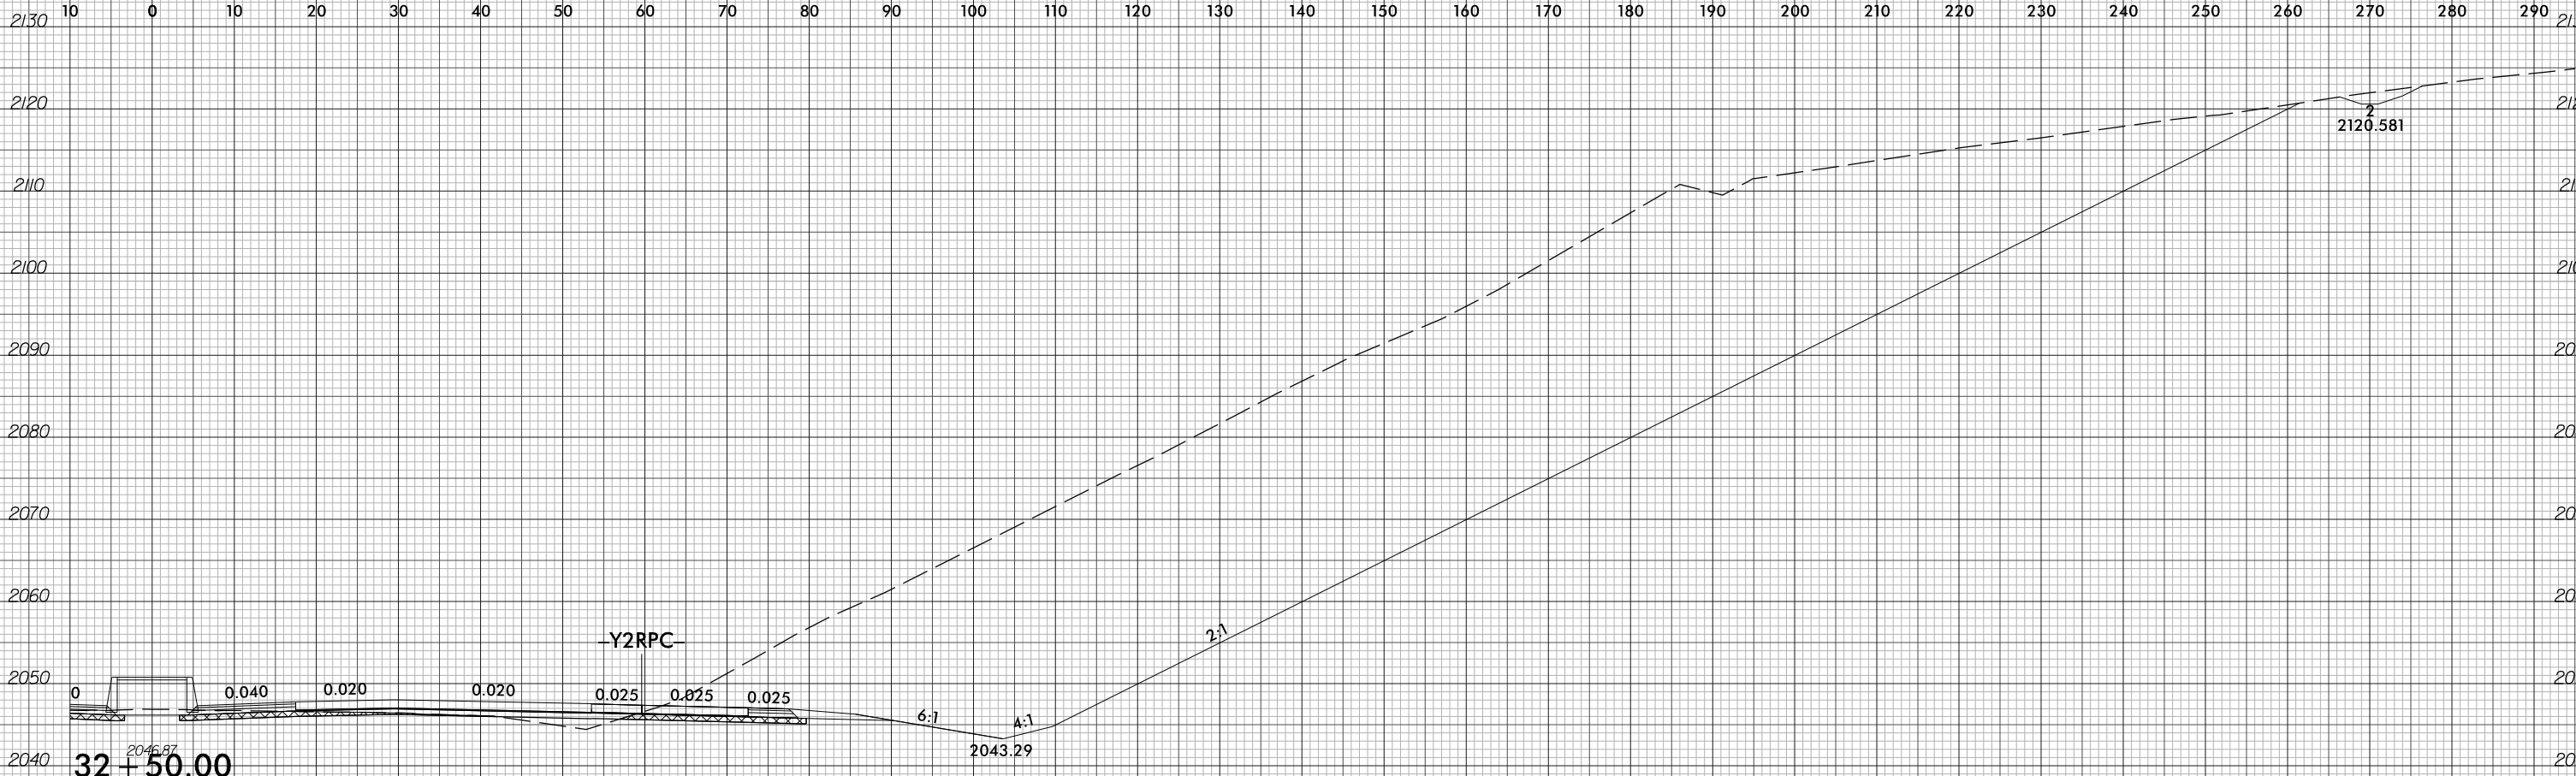

7/1/2026
I2513A_rdy+xp\1_L_R\CHT.dgn
mreamec1\alio