


6/23/16



PROJ. REFERENCE NO.	SHEET NO.
I-2513AC	X-16

10 0 10 20 

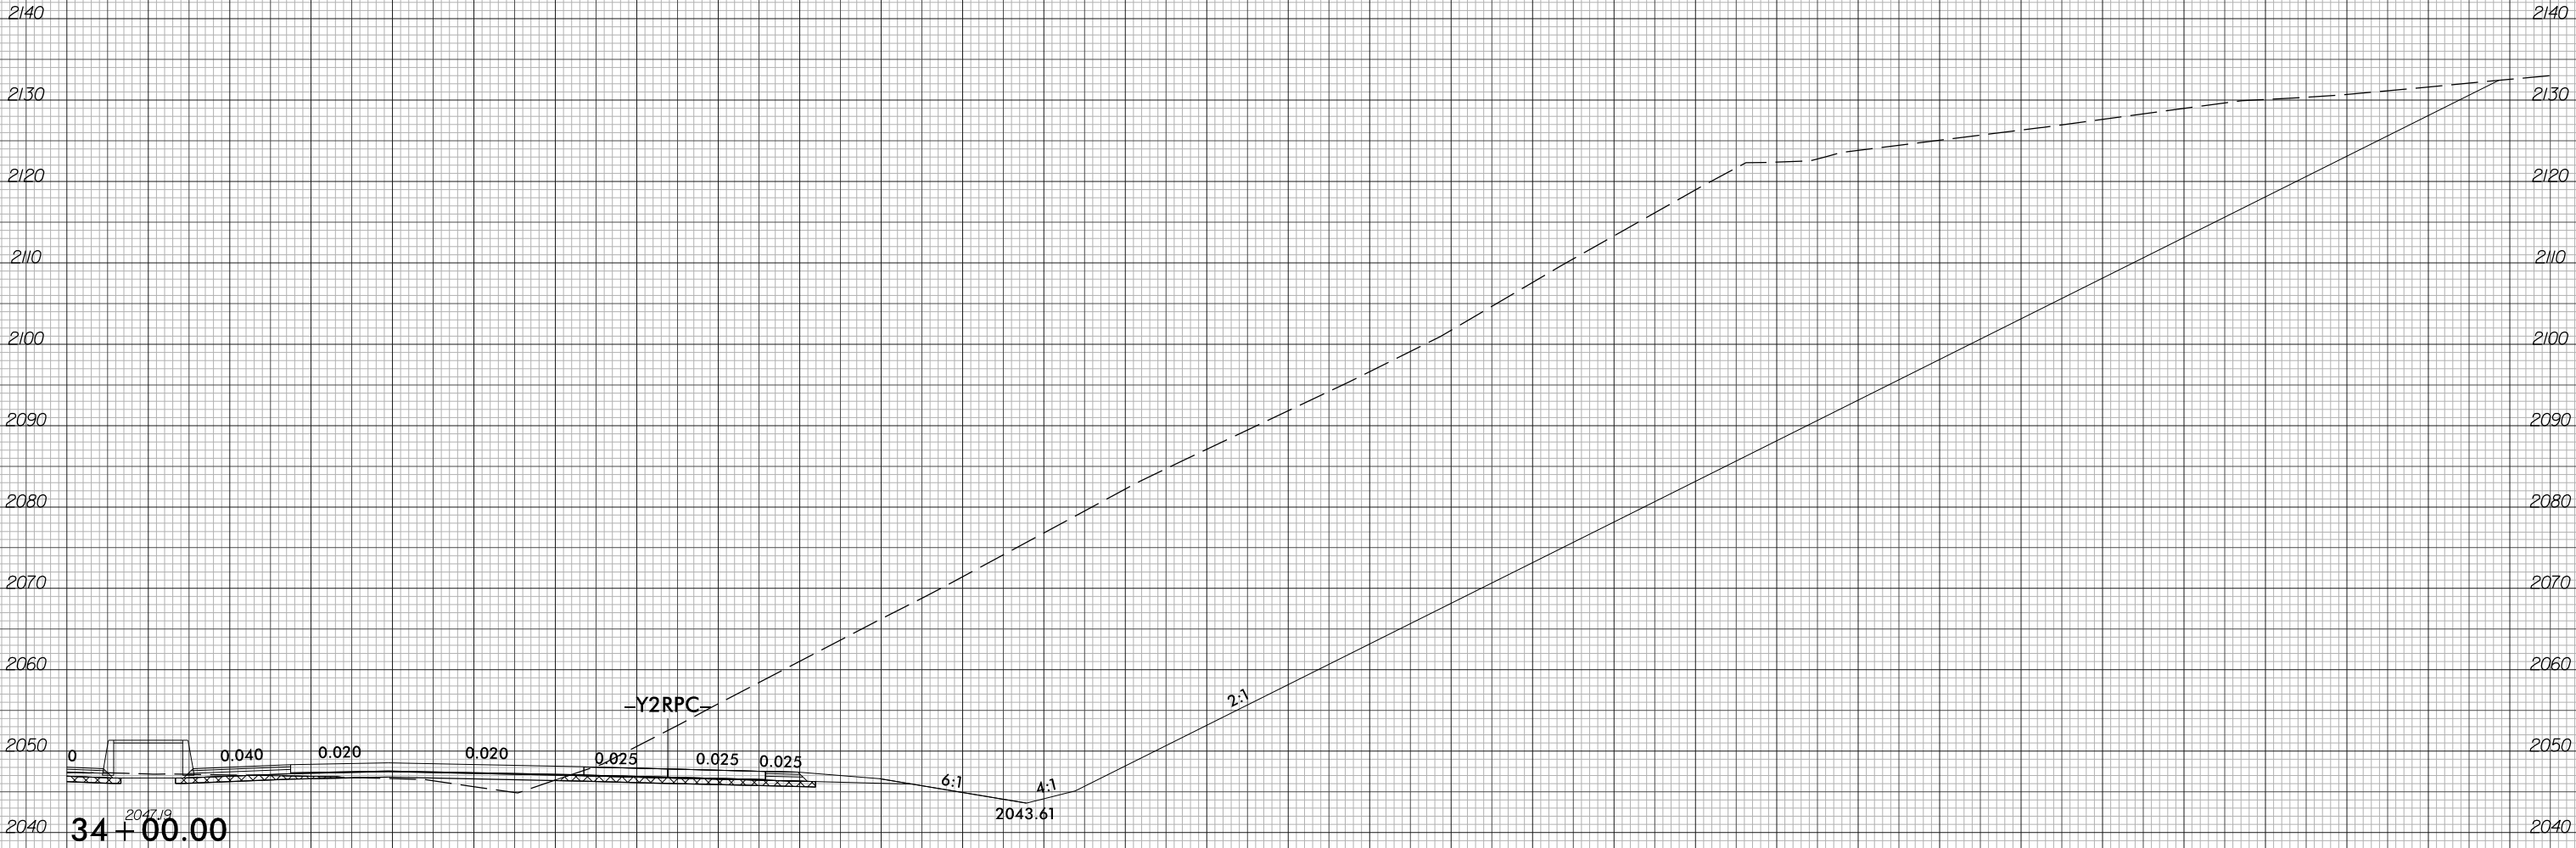

10 0 10 20 