



6/23/16

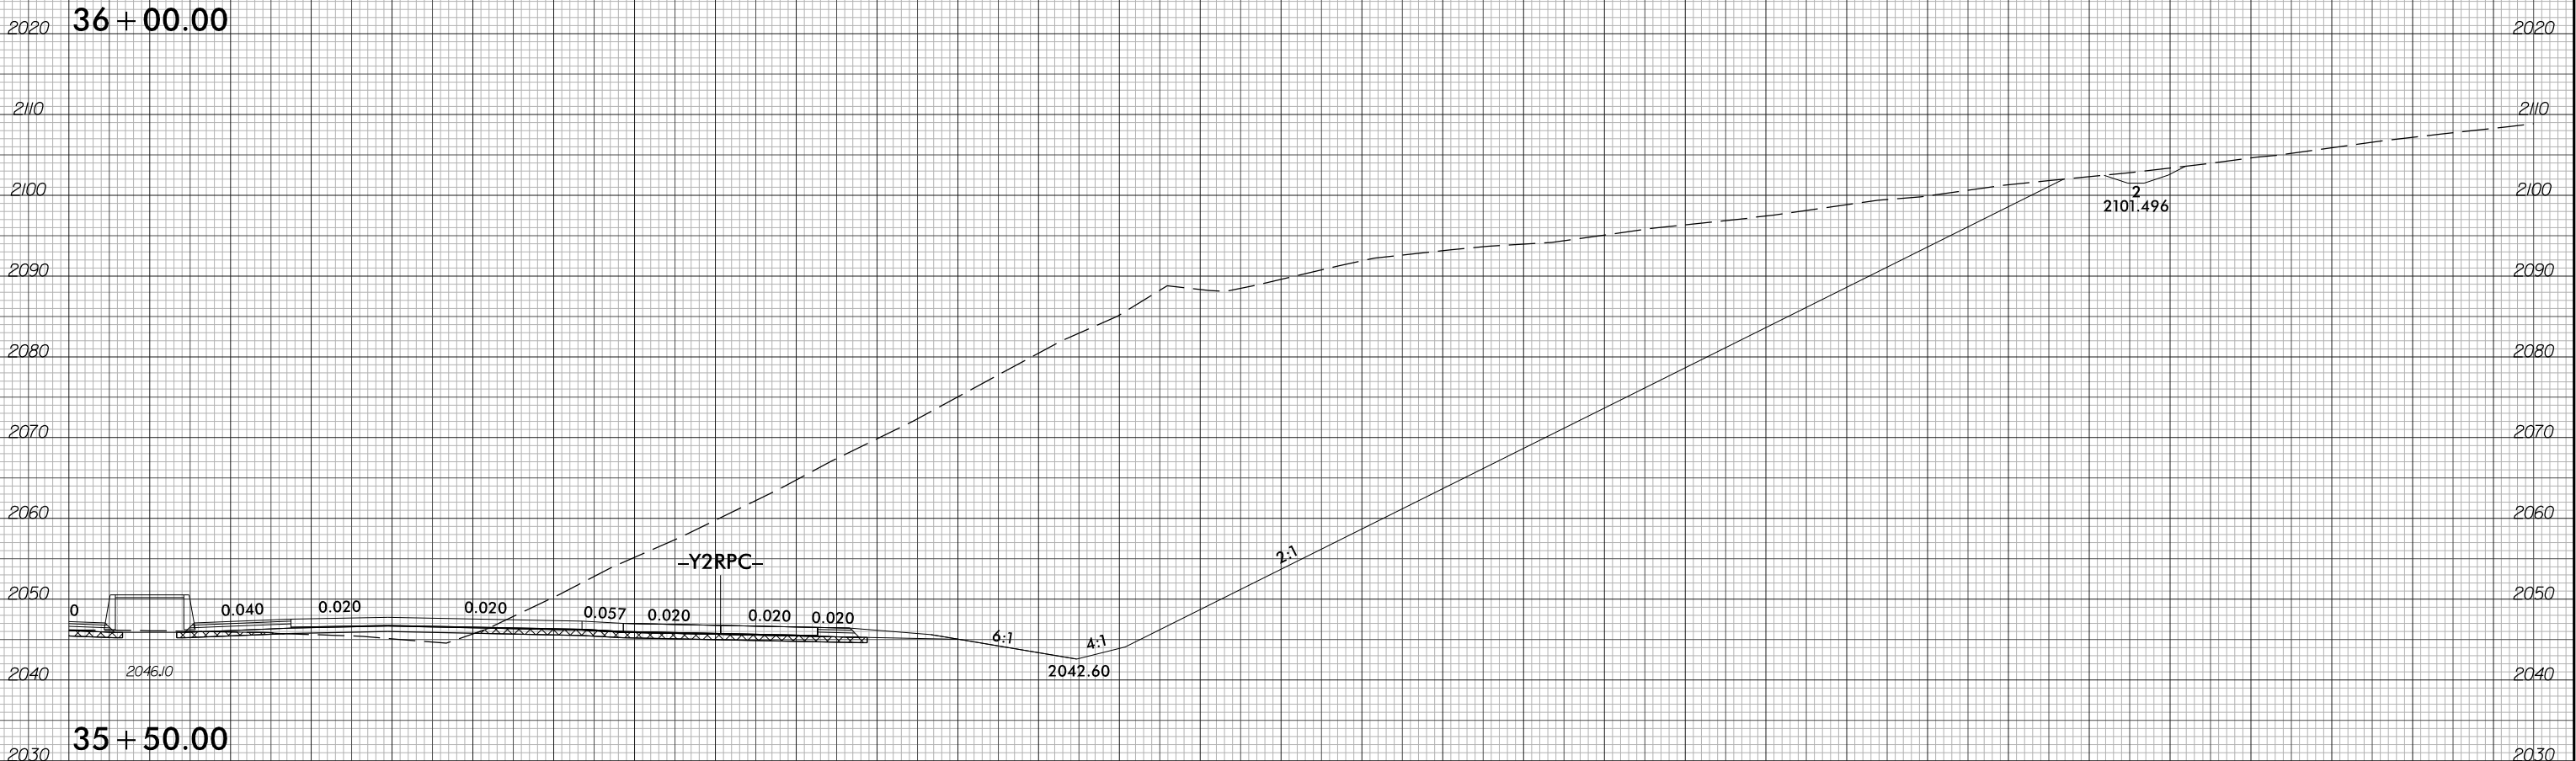

PROJ. REFERENCE NO.	SHEET NO.
I-2513AC	X-18

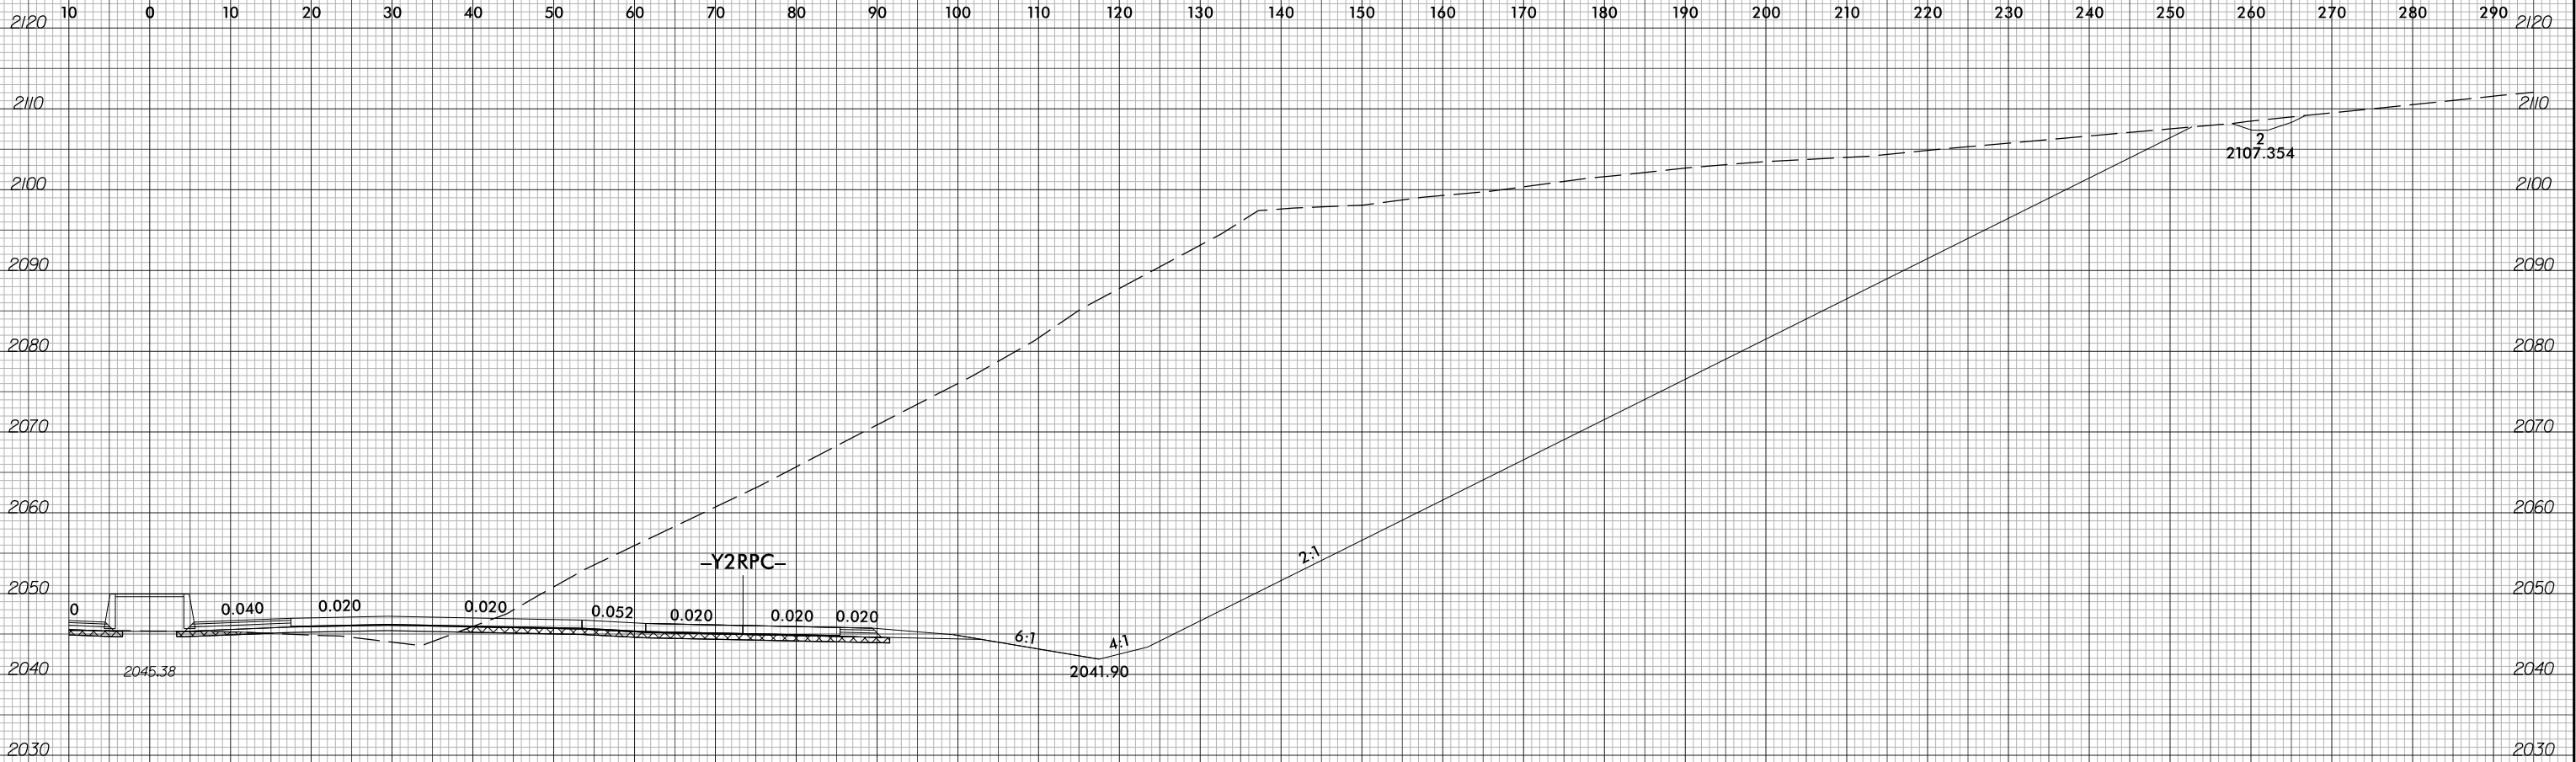

7/1/2026
12513A_rdy+xp1_L_R(0)T.dgn
m:\enr\med\1\12513A