


6/23/16



PROJ. REFERENCE NO.	SHEET NO.
I-2513AC	X-64

10 0 10 20 

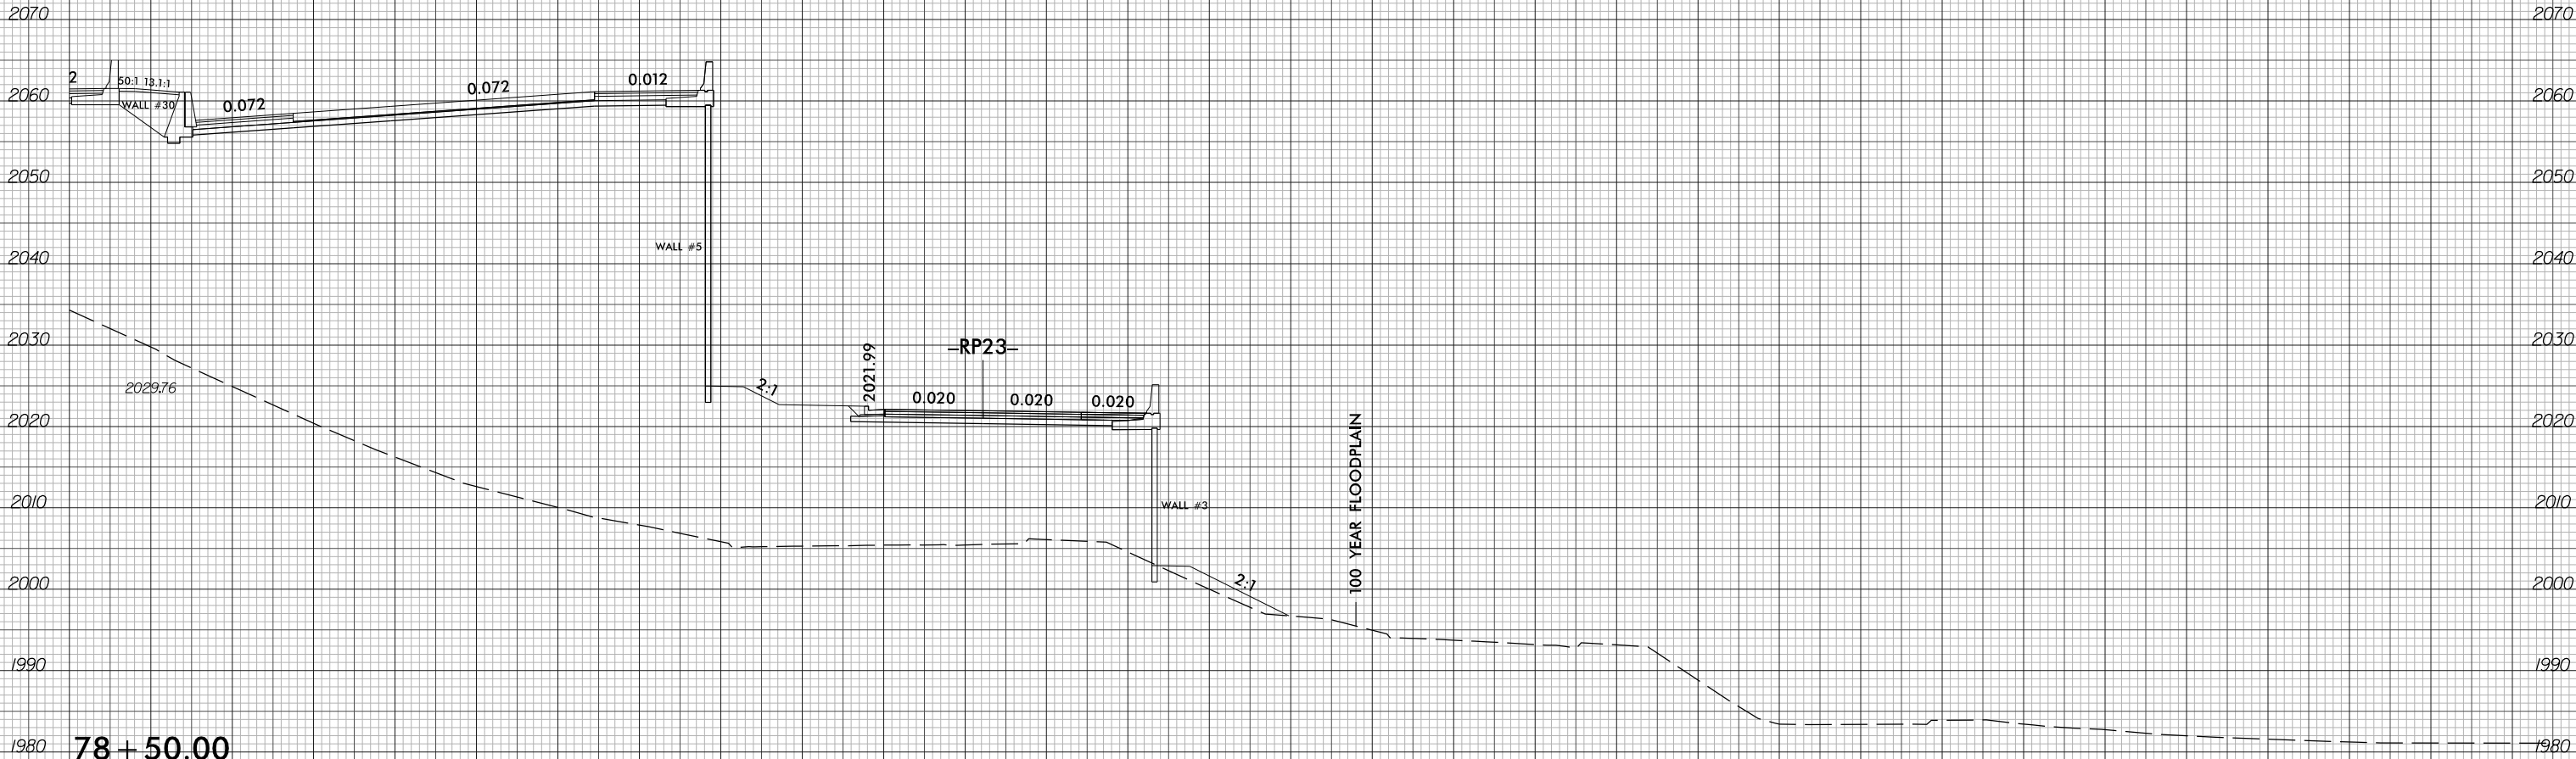

7/1/2026
12513A_rdy*xf\1_L-Plt\CHT.dgn
m:\mmed\12513A