



6/23/16



PROJ. REFERENCE NO.
I-2513AC

SHEET NO.
X-66

10 0 10 20 

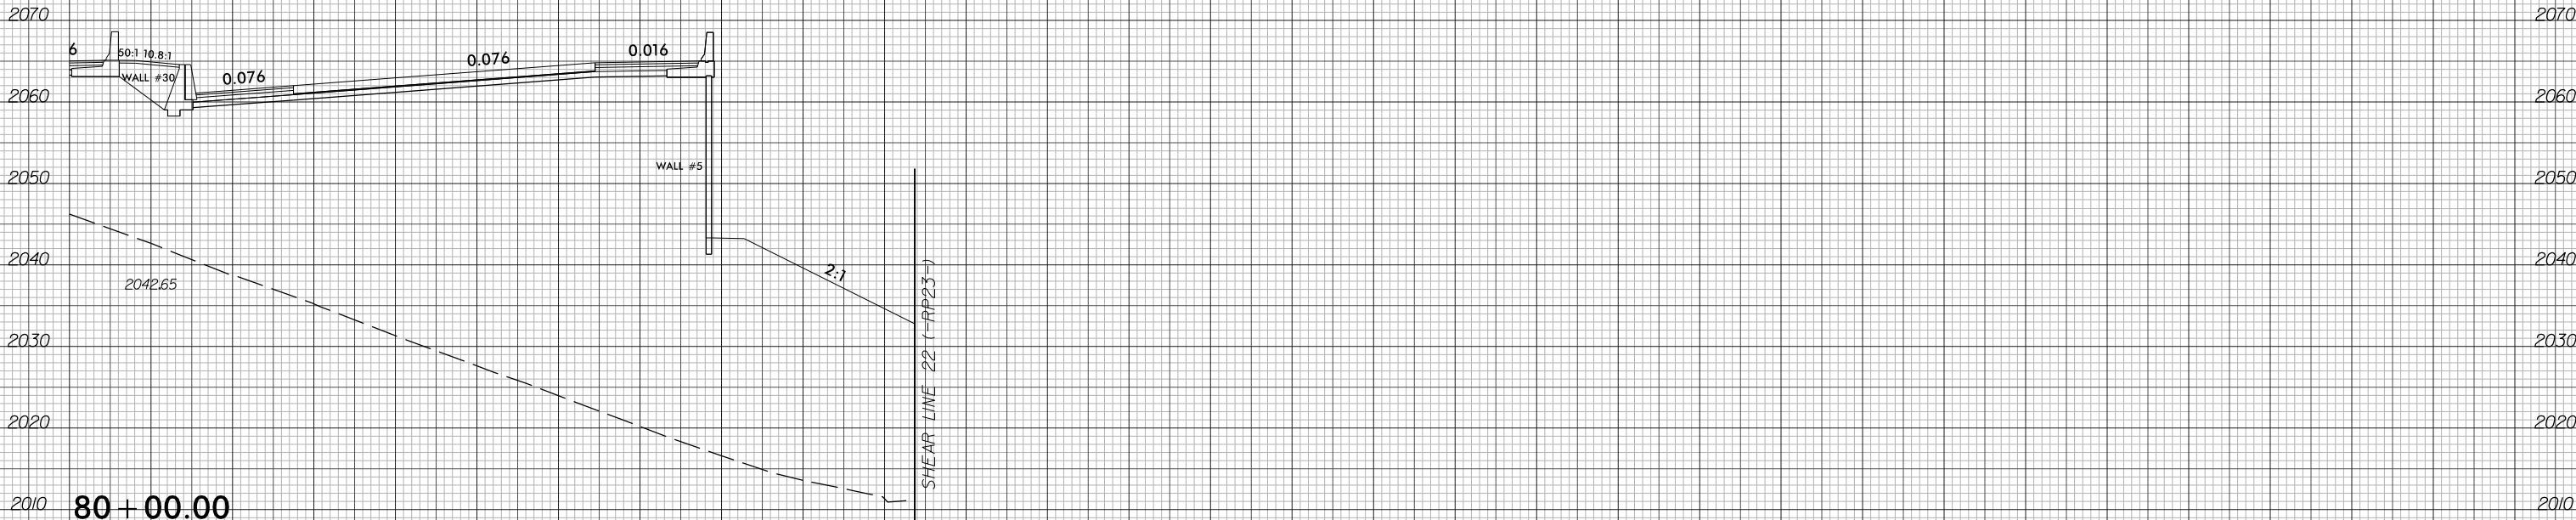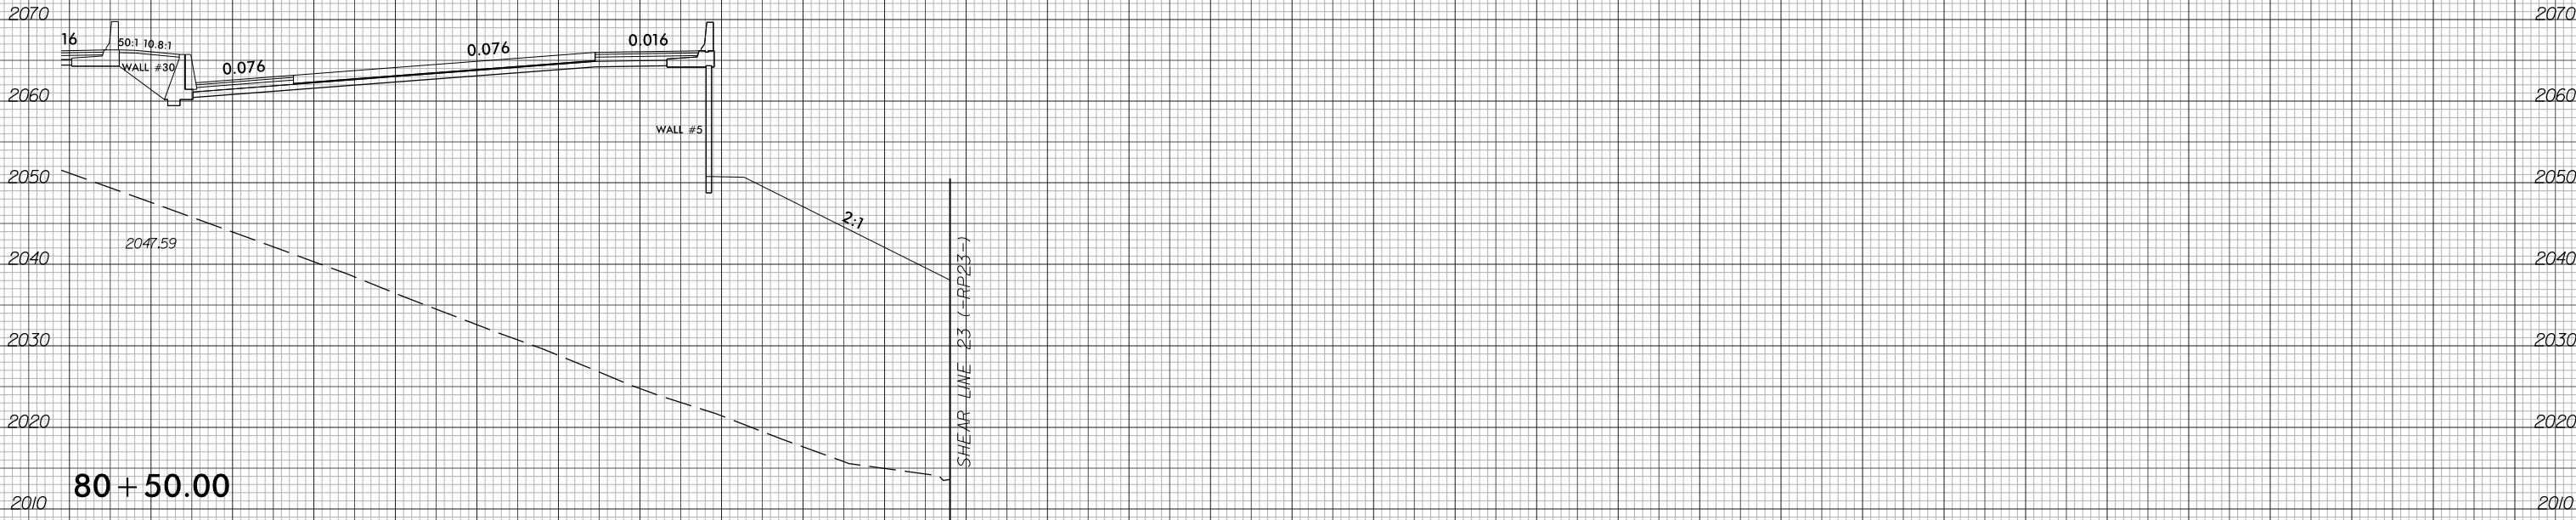

7/1/2026
12513A_rdy+xp\1_L-Plt\01T.dgn
mreamec\ralata

10 0 10 20 