

6/23/16



PROJ. REFERENCE NO.
I-2513AC

SHEET NO.
X-75

10 0 10 20 

2140 2140

2130 2130

2120 2120

2110 2110

2100 2100

2090 2090

2080 2080

2070 2070

2140 2140

2130 2130

2120 2120

2110 2110


2100 2100

2090 2090


2080 2080

2070 2070

10 0 10 20 

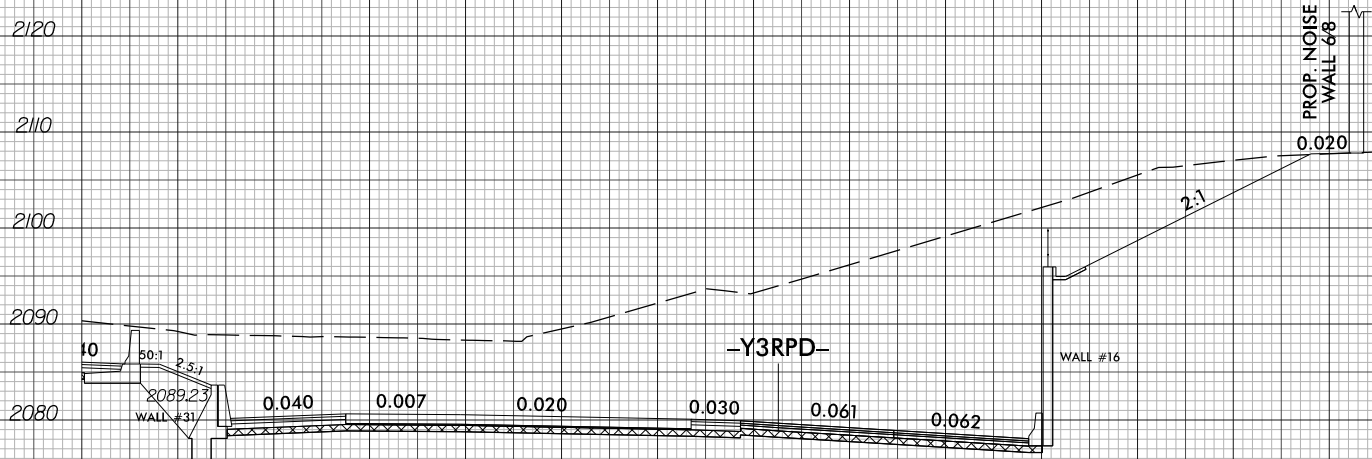

93 + 50.00

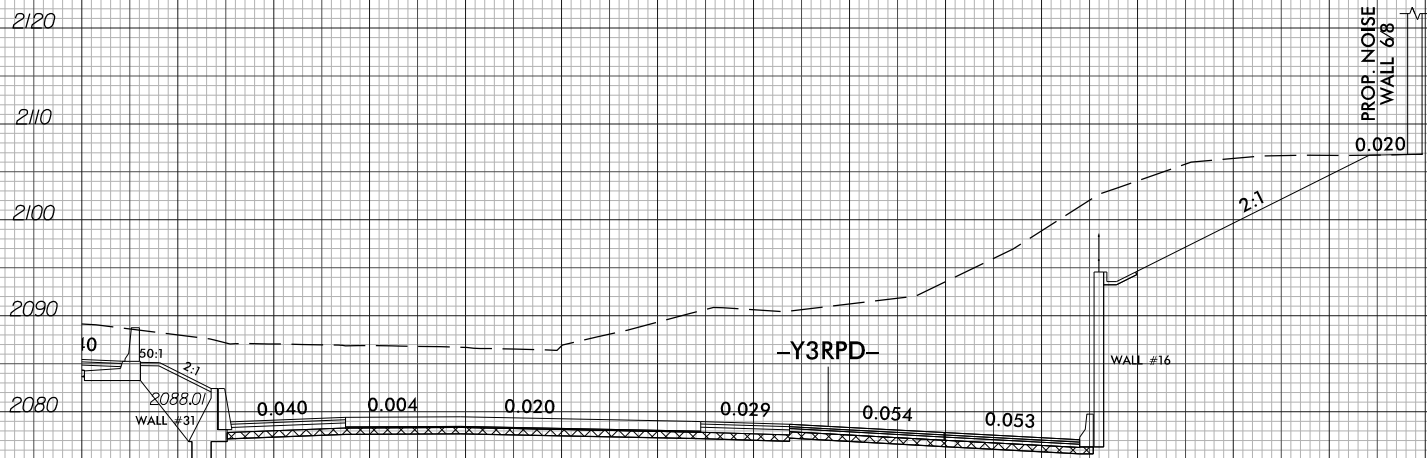

93 + 00.00