



6/23/16



PROJ. REFERENCE NO.
I-2513AC

SHEET NO.
X-82

10 0 10 20 

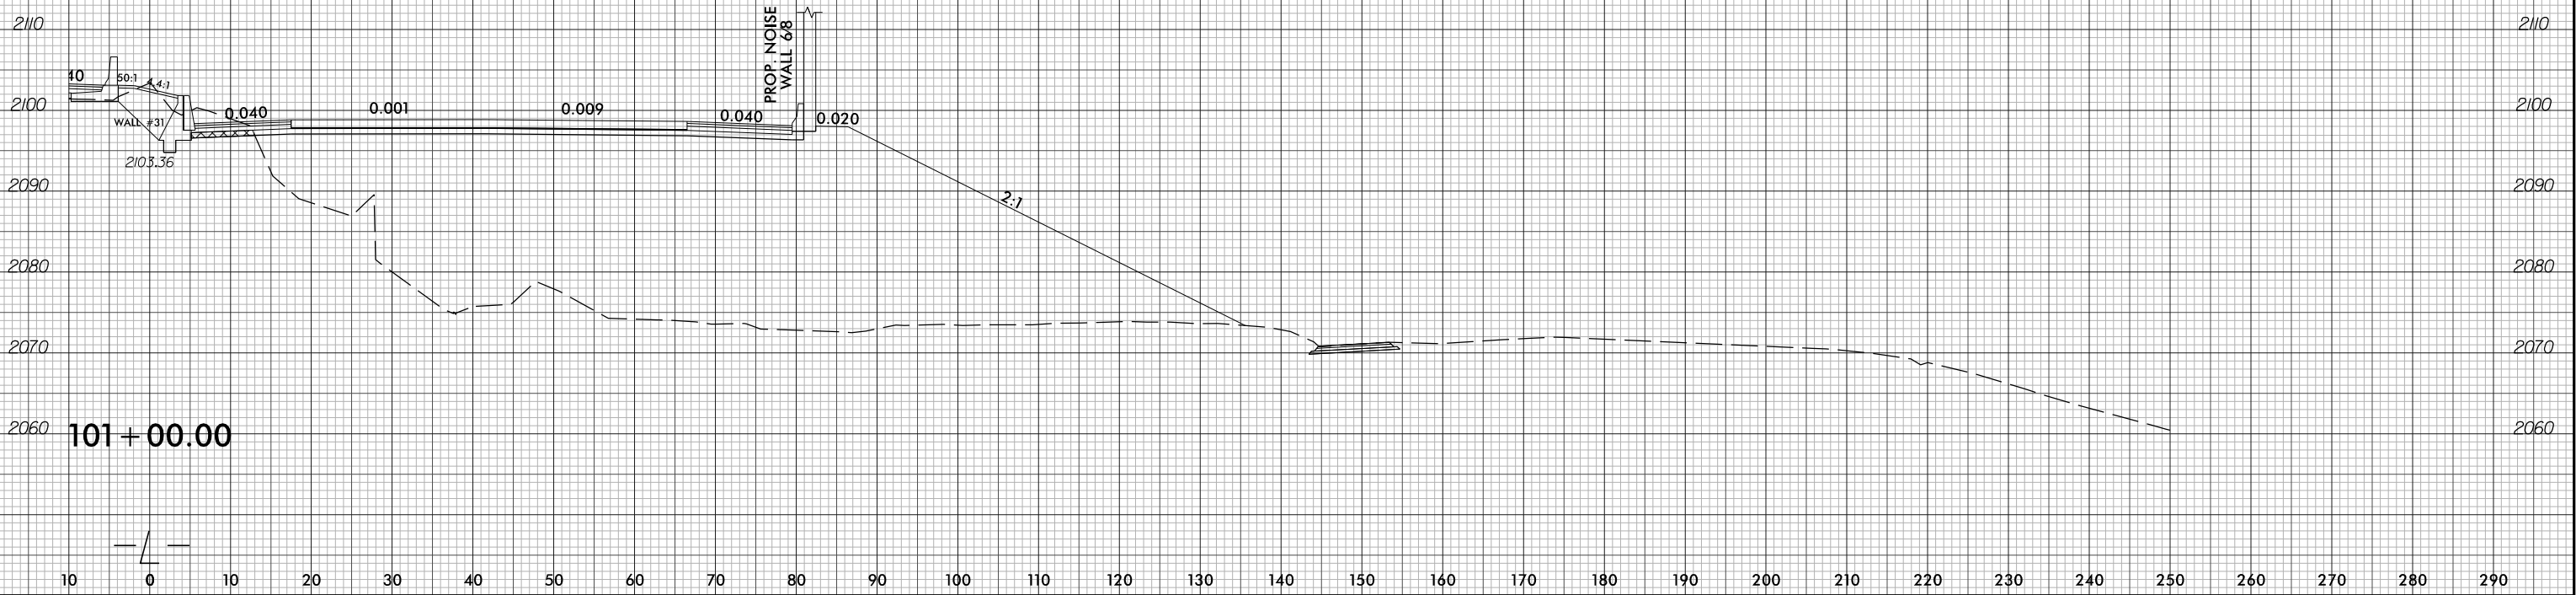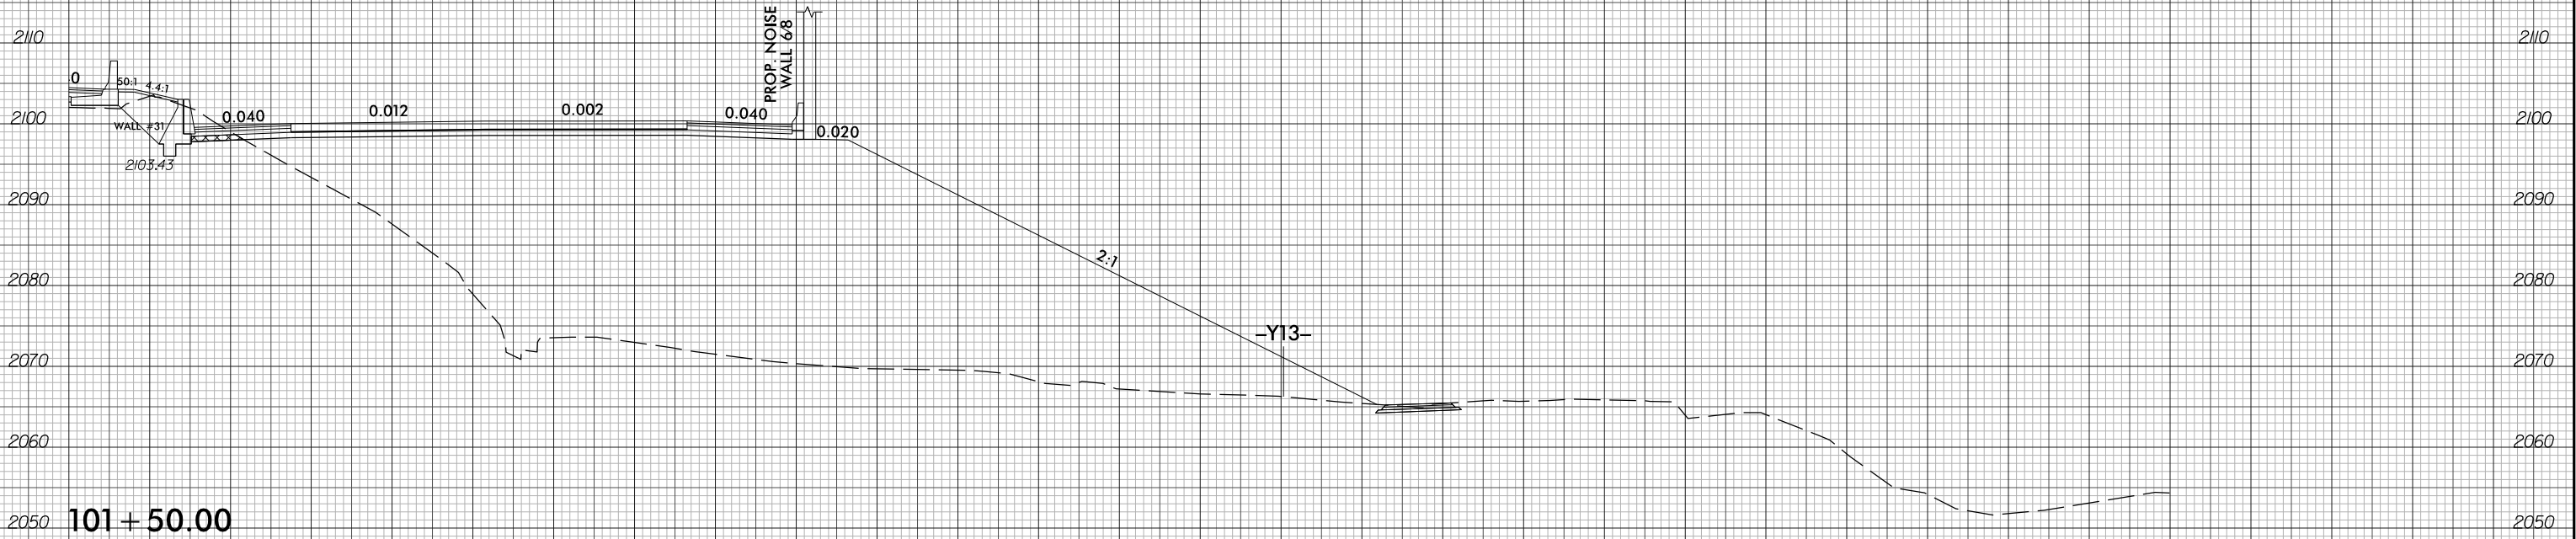

7/1/2026
12513A_rdy+xp\1_L_R\CHT.dgn
mreimmed1811a10