


6/23/16

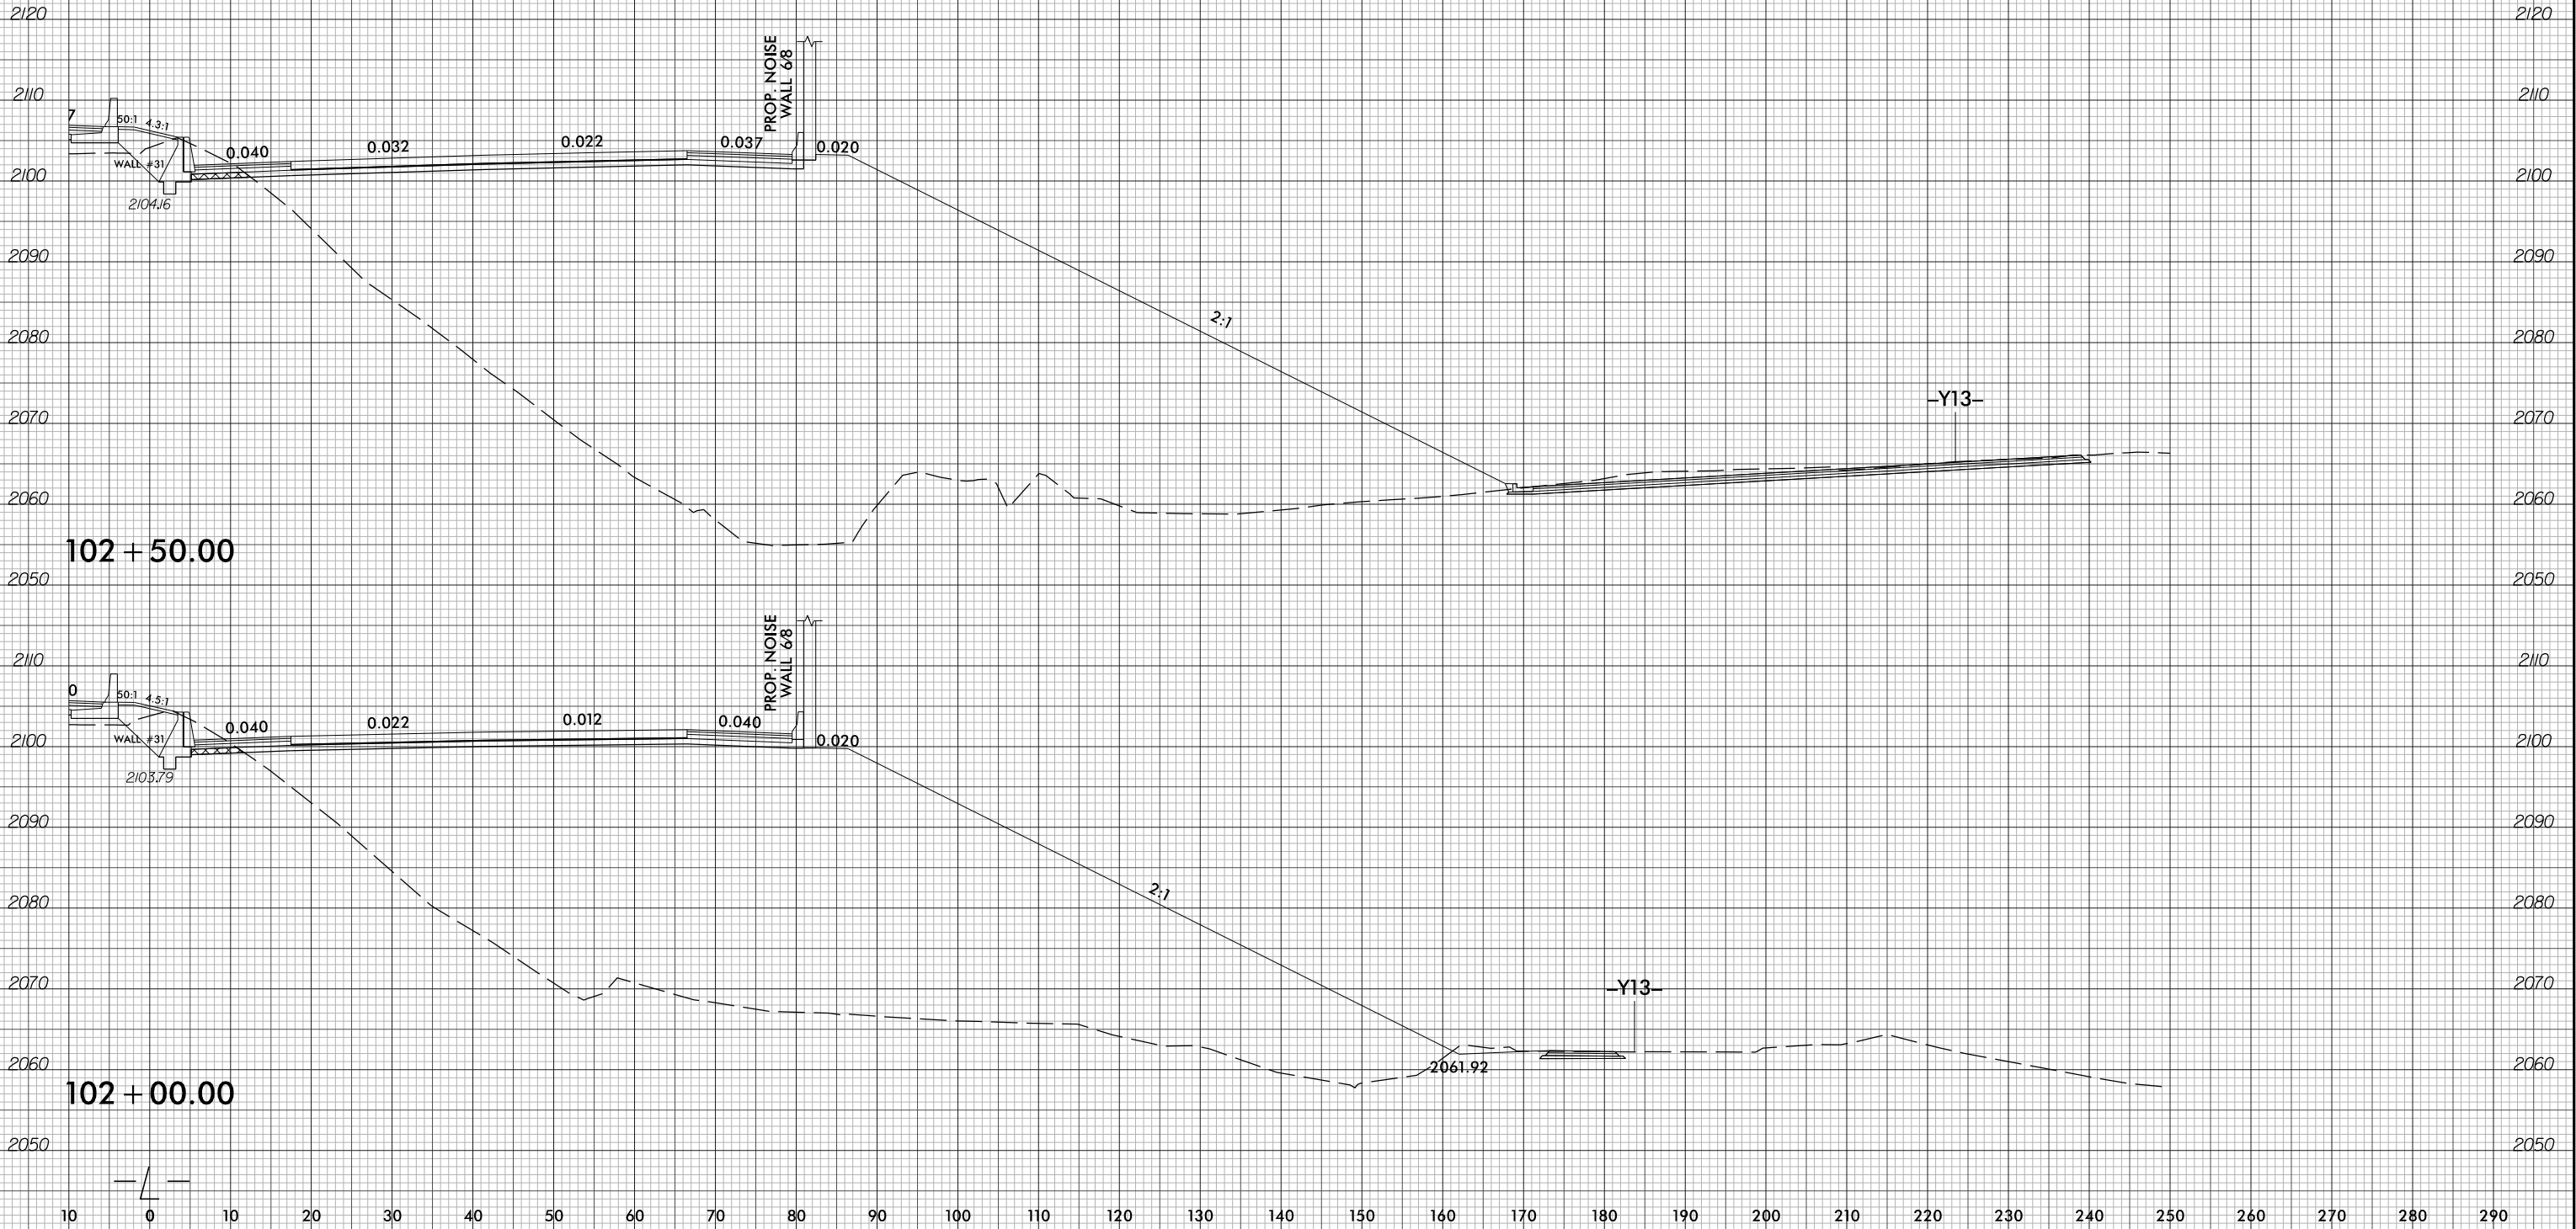

PROJ. REFERENCE NO.	SHEET NO.
I-2513AC	X-83

10 0 10 20 



7/1/2026
12513A_rdy+xp1_L_R(0)T.dgn
m:\mme\rd\12513A