


6/23/16

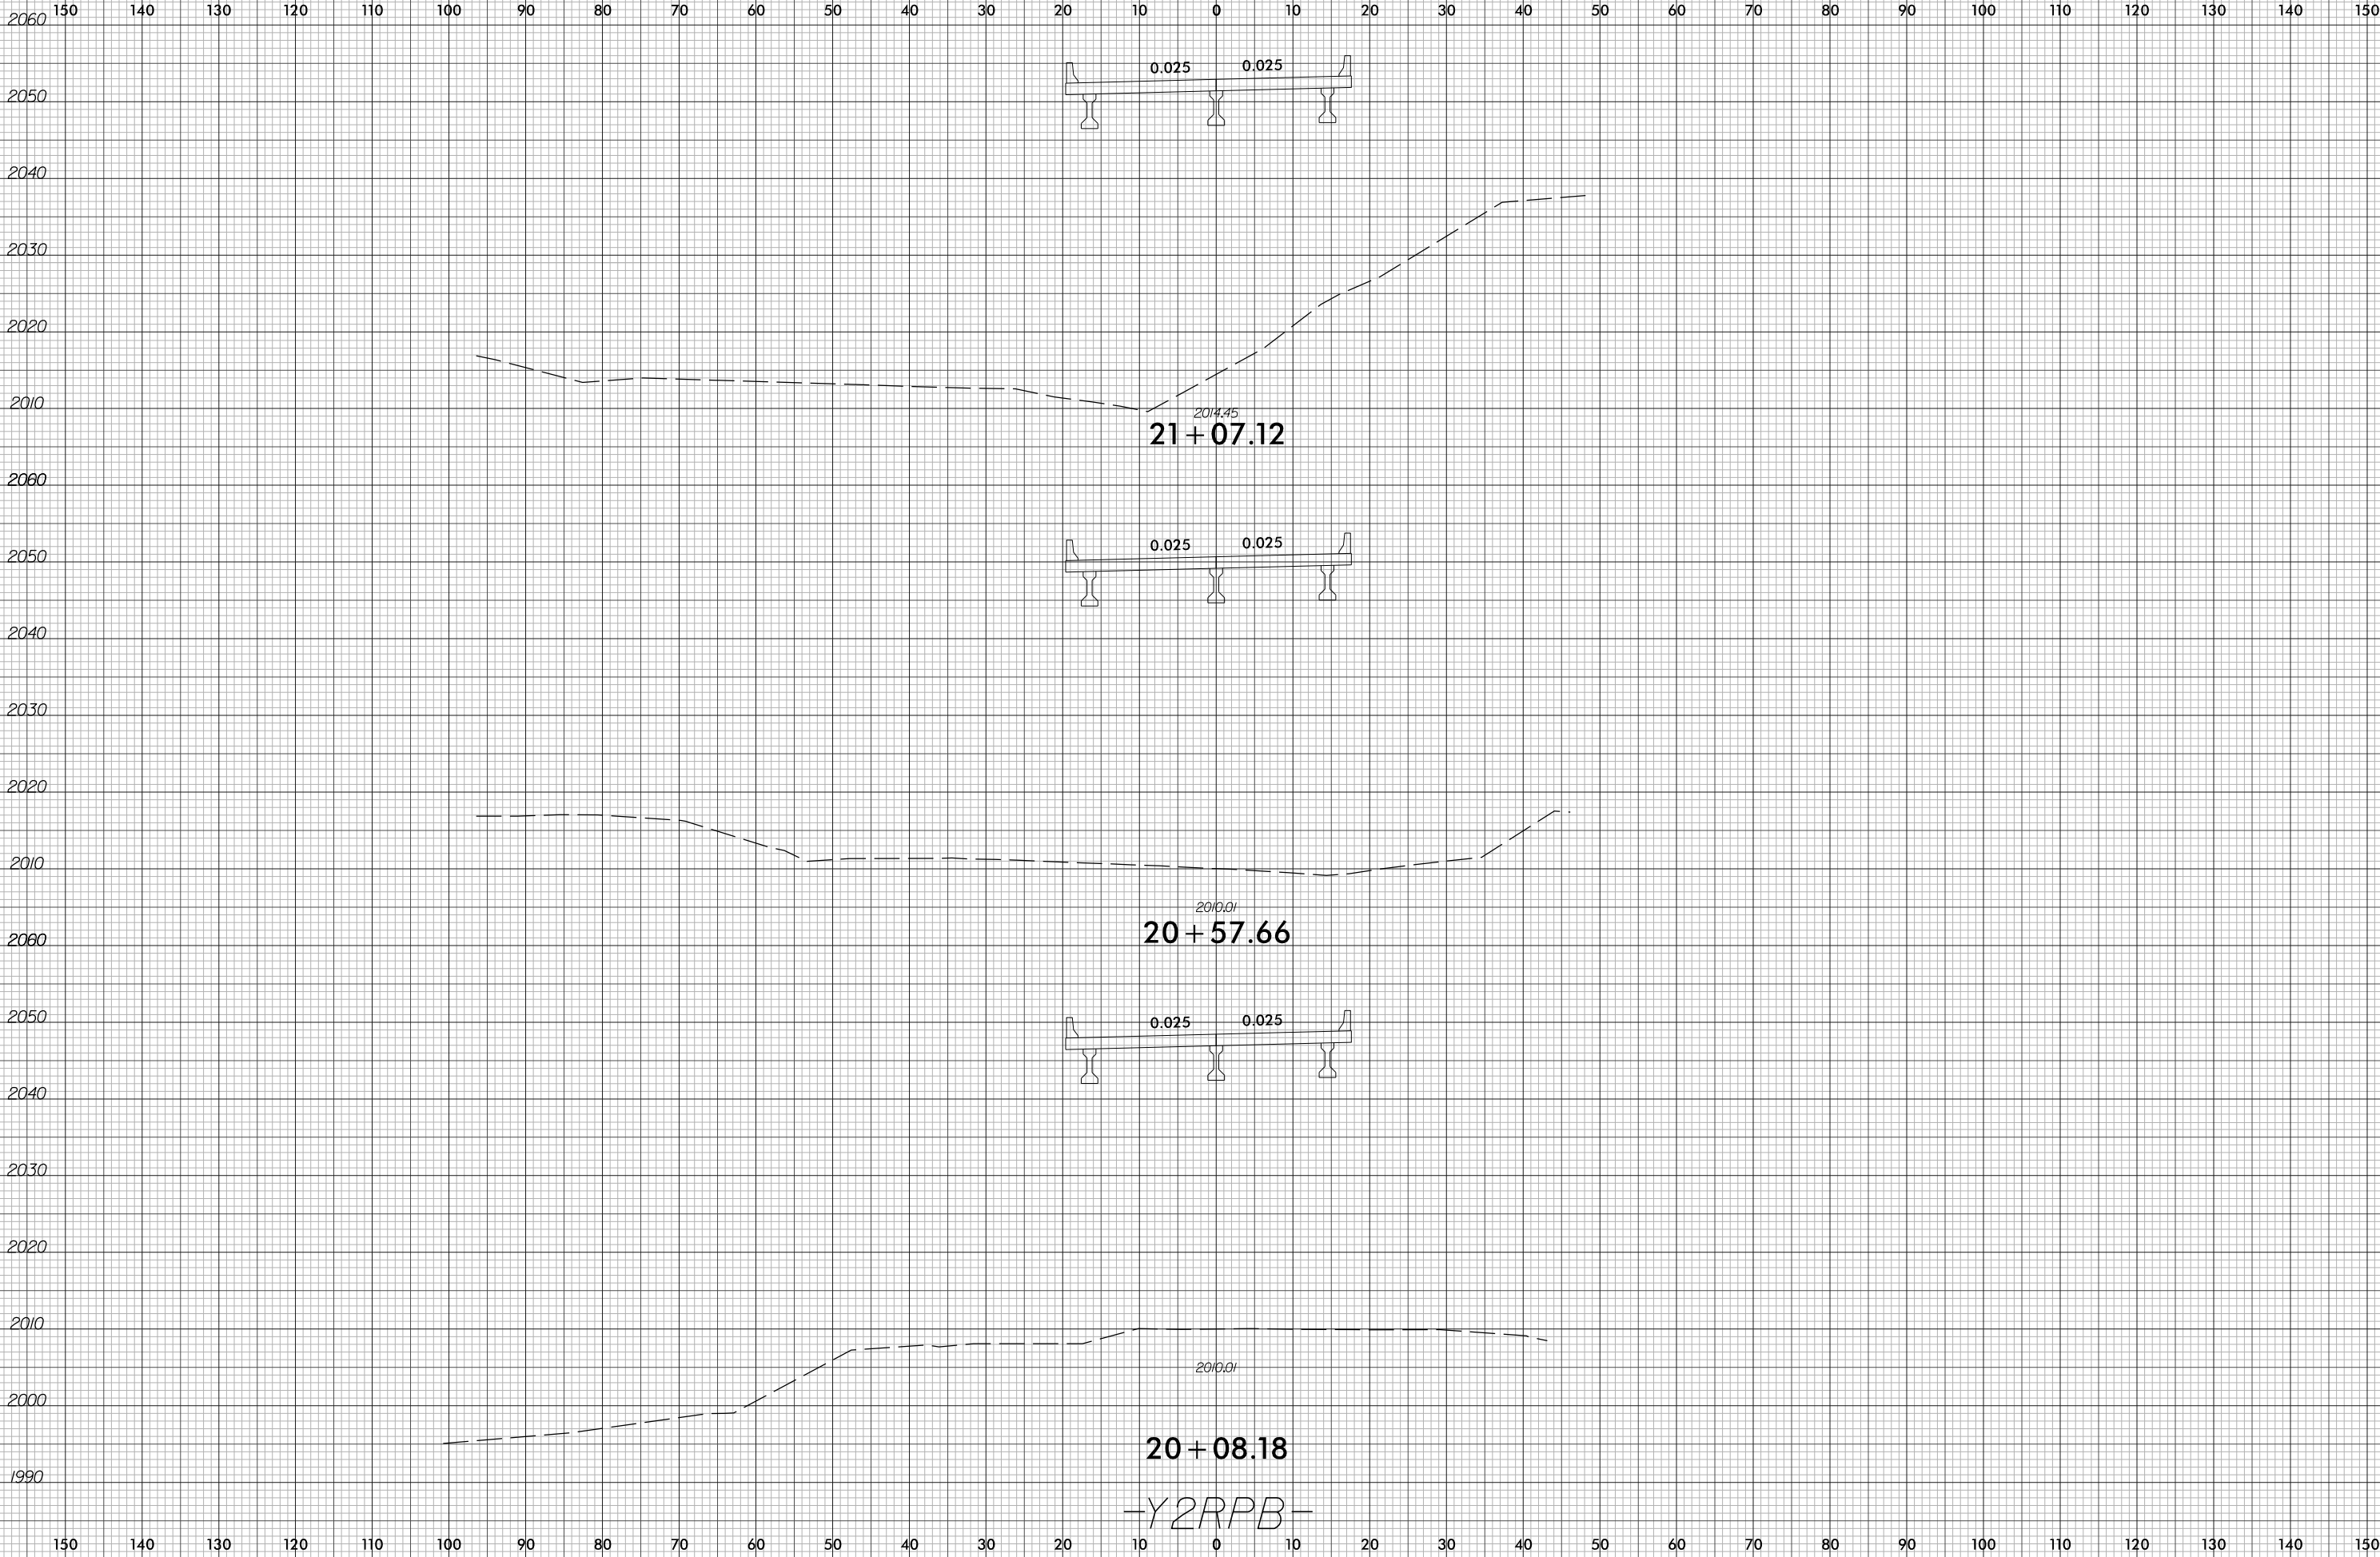

PROJ. REFERENCE NO.
I-2513AC

SHEET NO.
X-215



7/13/2026
12513A_rdy_xpl_Y2RPB.dgn
m:\main\cfr\1610