


6/23/16



PROJ. REFERENCE NO.
I-2513AC

SHEET NO.
X-238

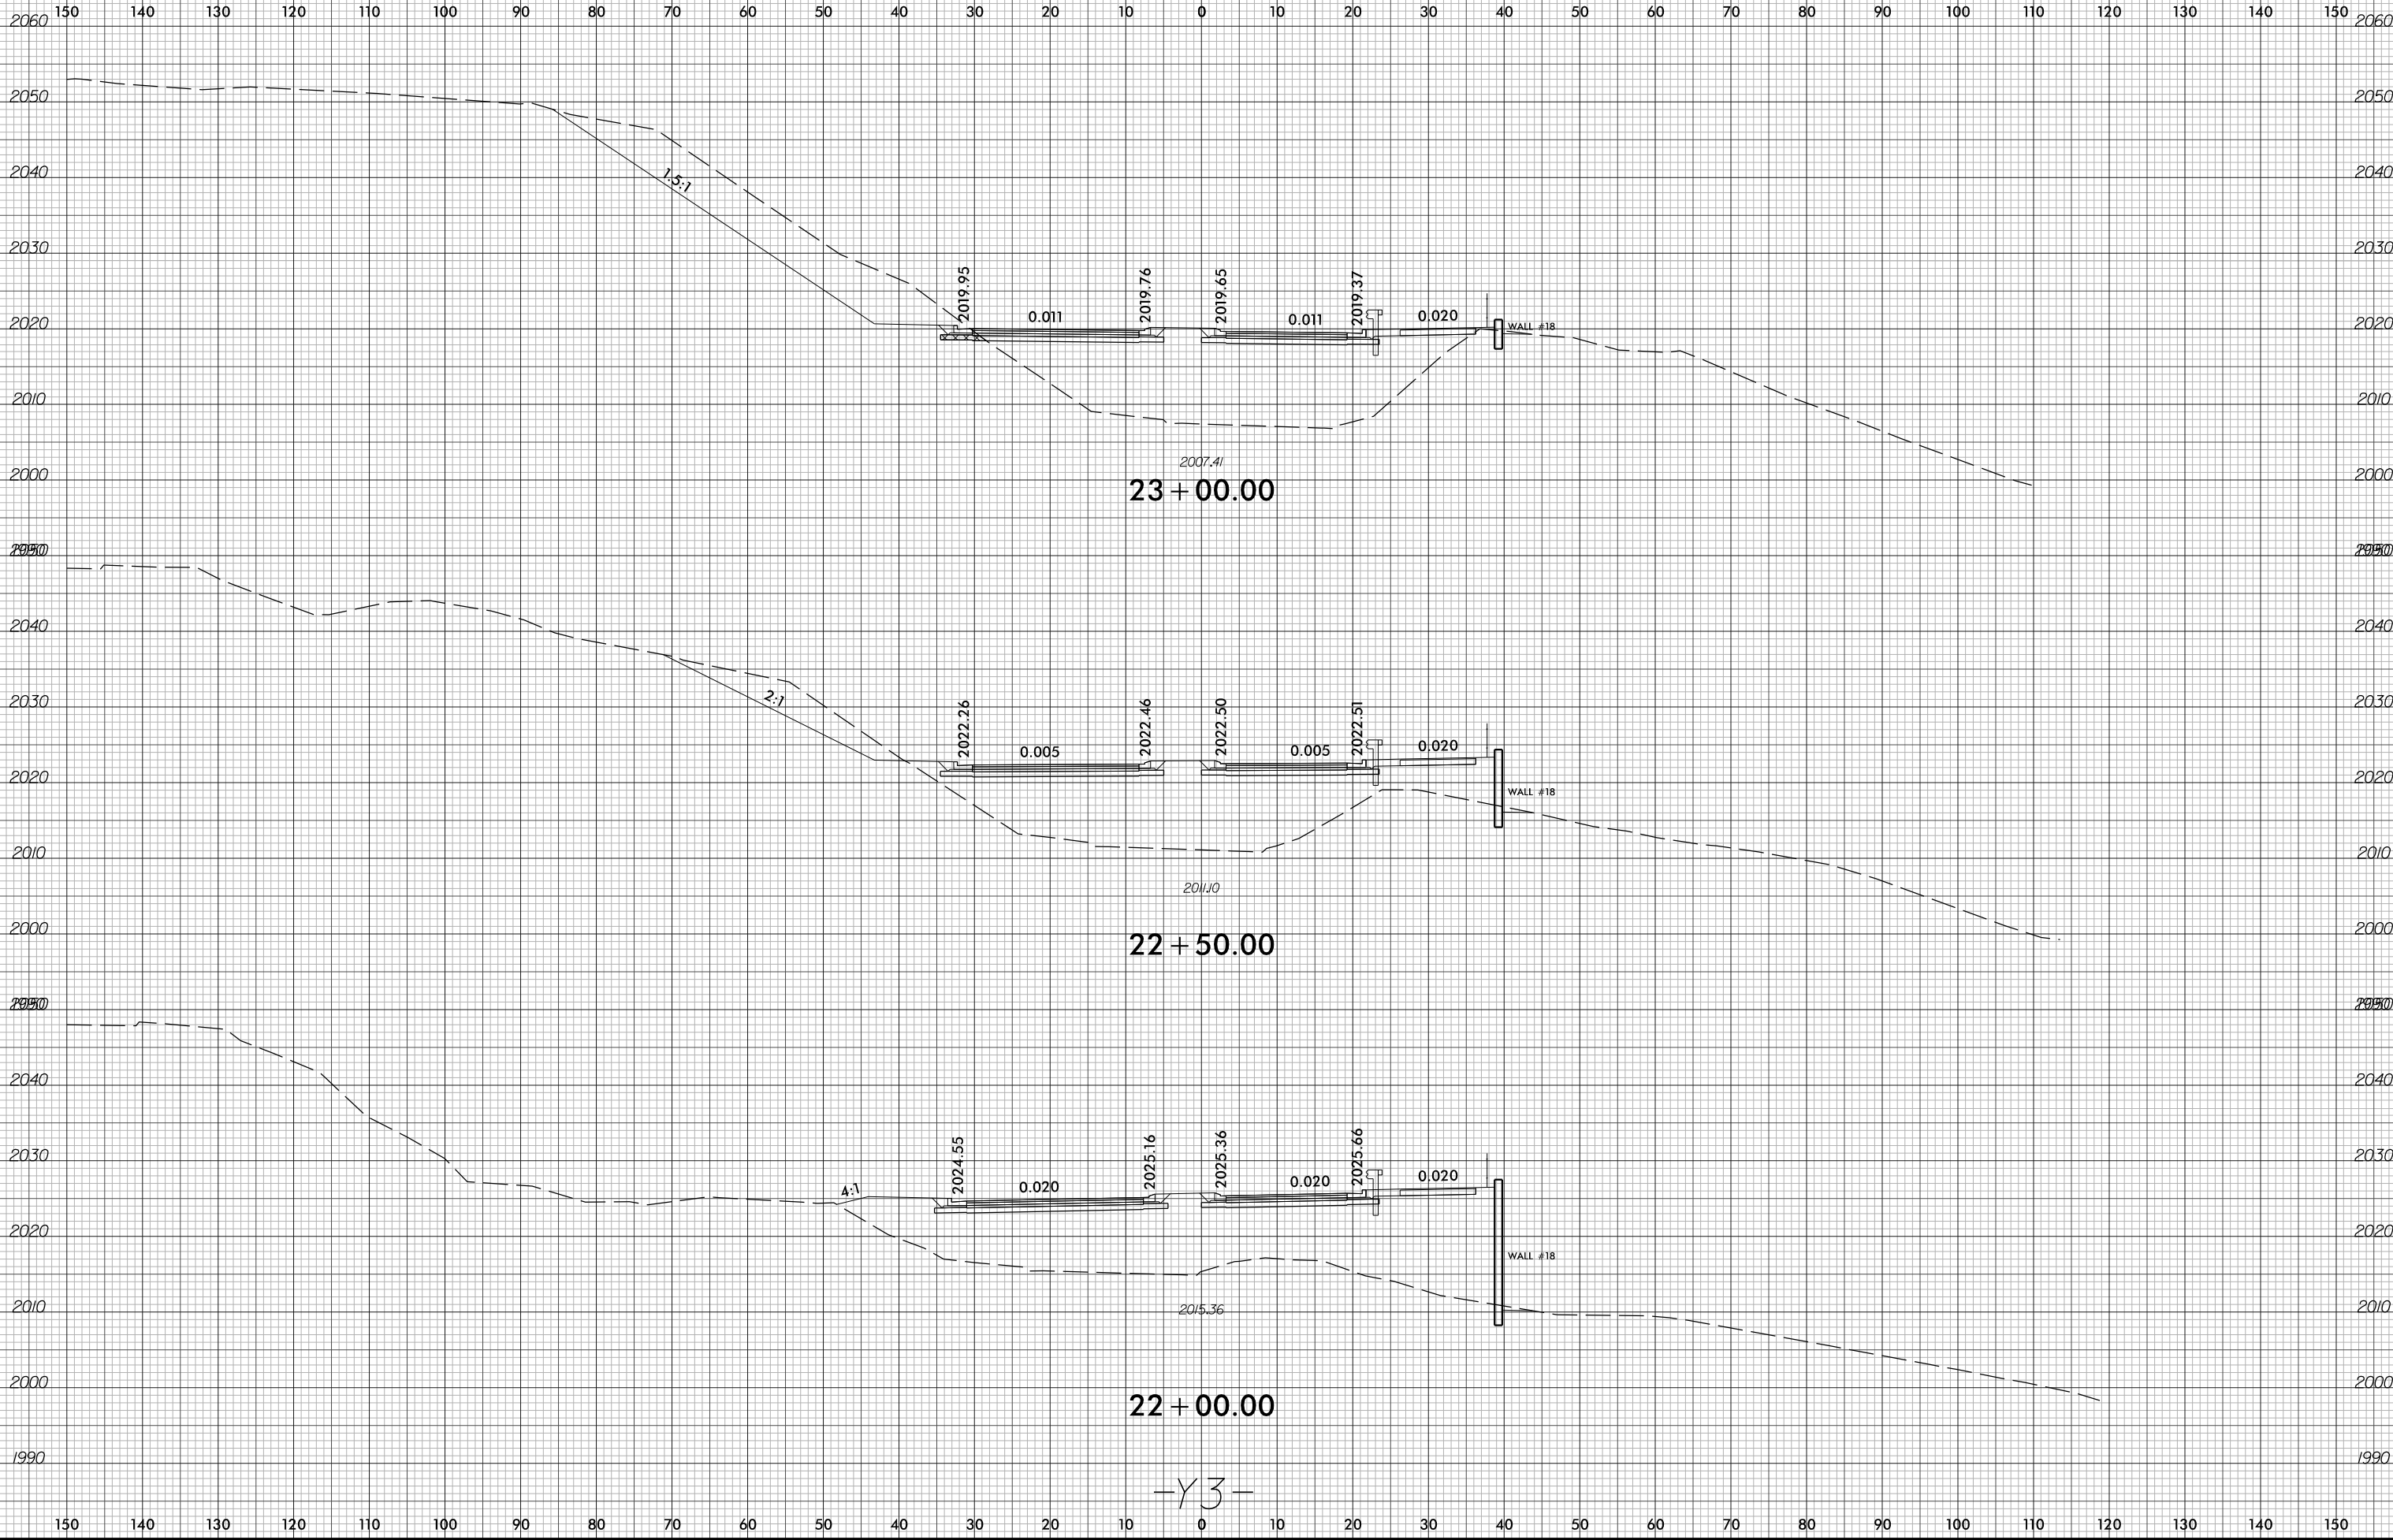

1/13/2026
12513A_rdy_xpl_v3.dgn
m:\mme\13a\12513A_rdy_xpl_v3.dgn