


6/23/16



PROJ. REFERENCE NO.
I-2513AC

SHEET NO.
X-244

150 140 130 120 110 100 90 80 70 60 50 40 30 20 10 0 10 20 30 40 50 60 70 80 90 100 110 120 130 140 150

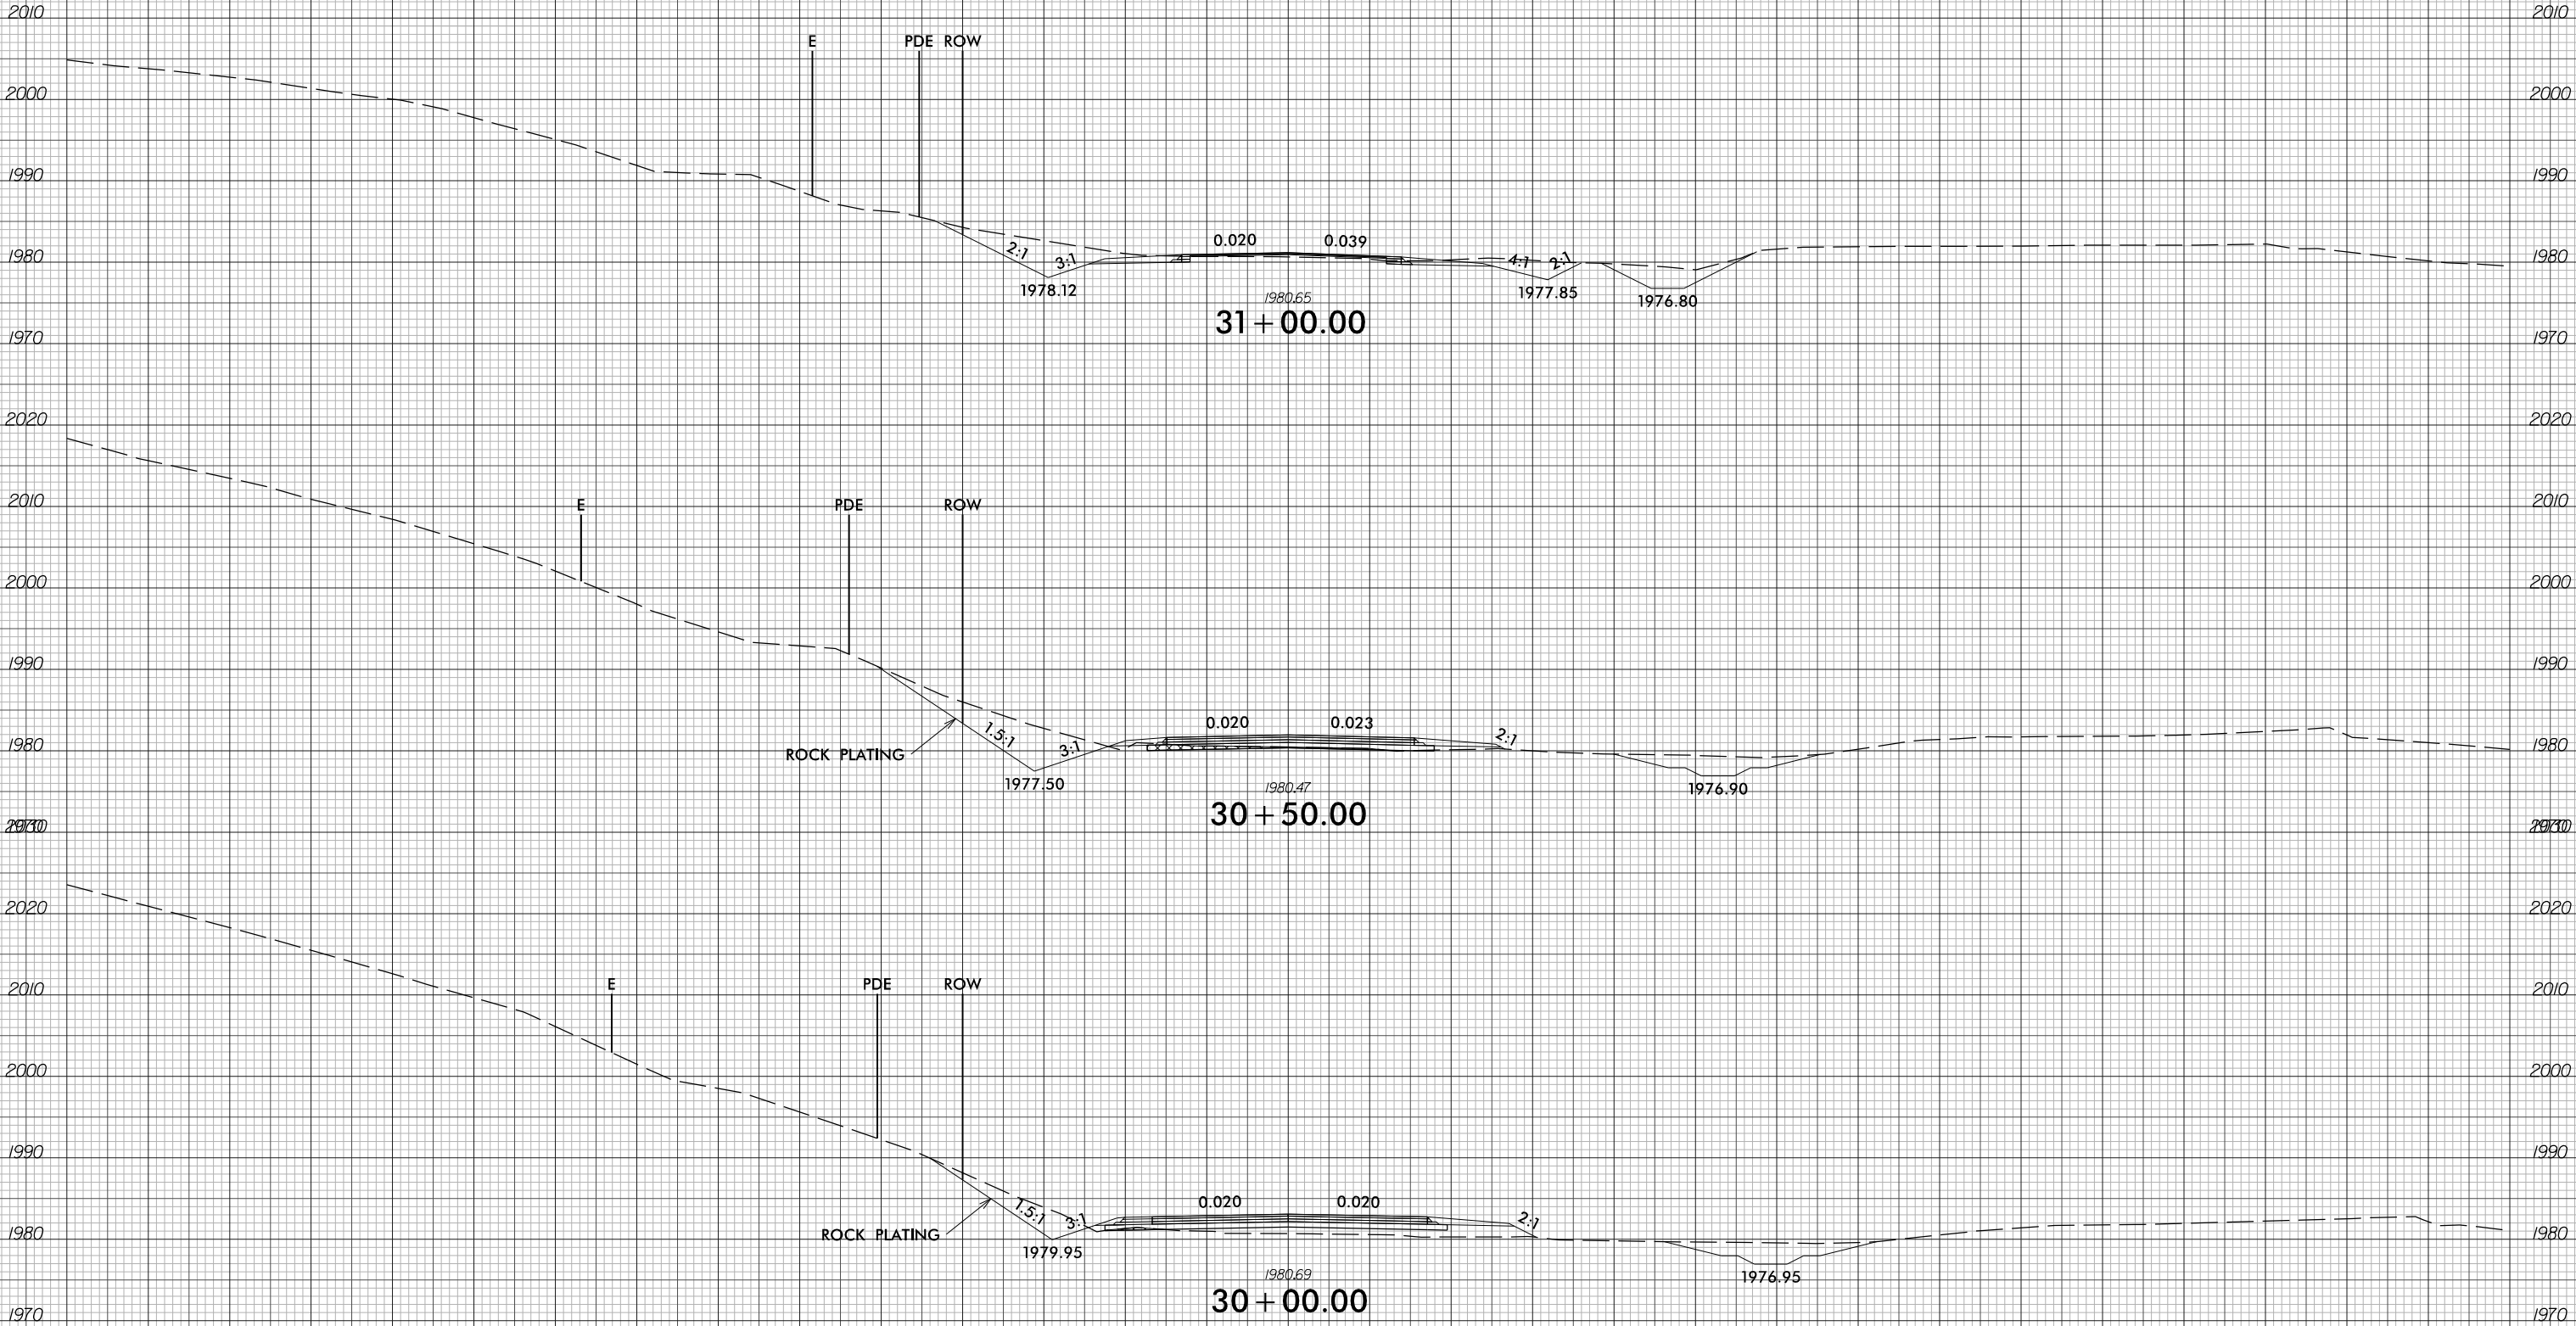

31 + 00.00

30 + 50.00

30 + 00.00

-Y3-

1/13/2026
12513A_rdy+xp1-y3.dgn
m:\mmed\1a1a1a