


6/23/16



PROJ. REFERENCE NO.
I-2513AC

SHEET NO.
X-250

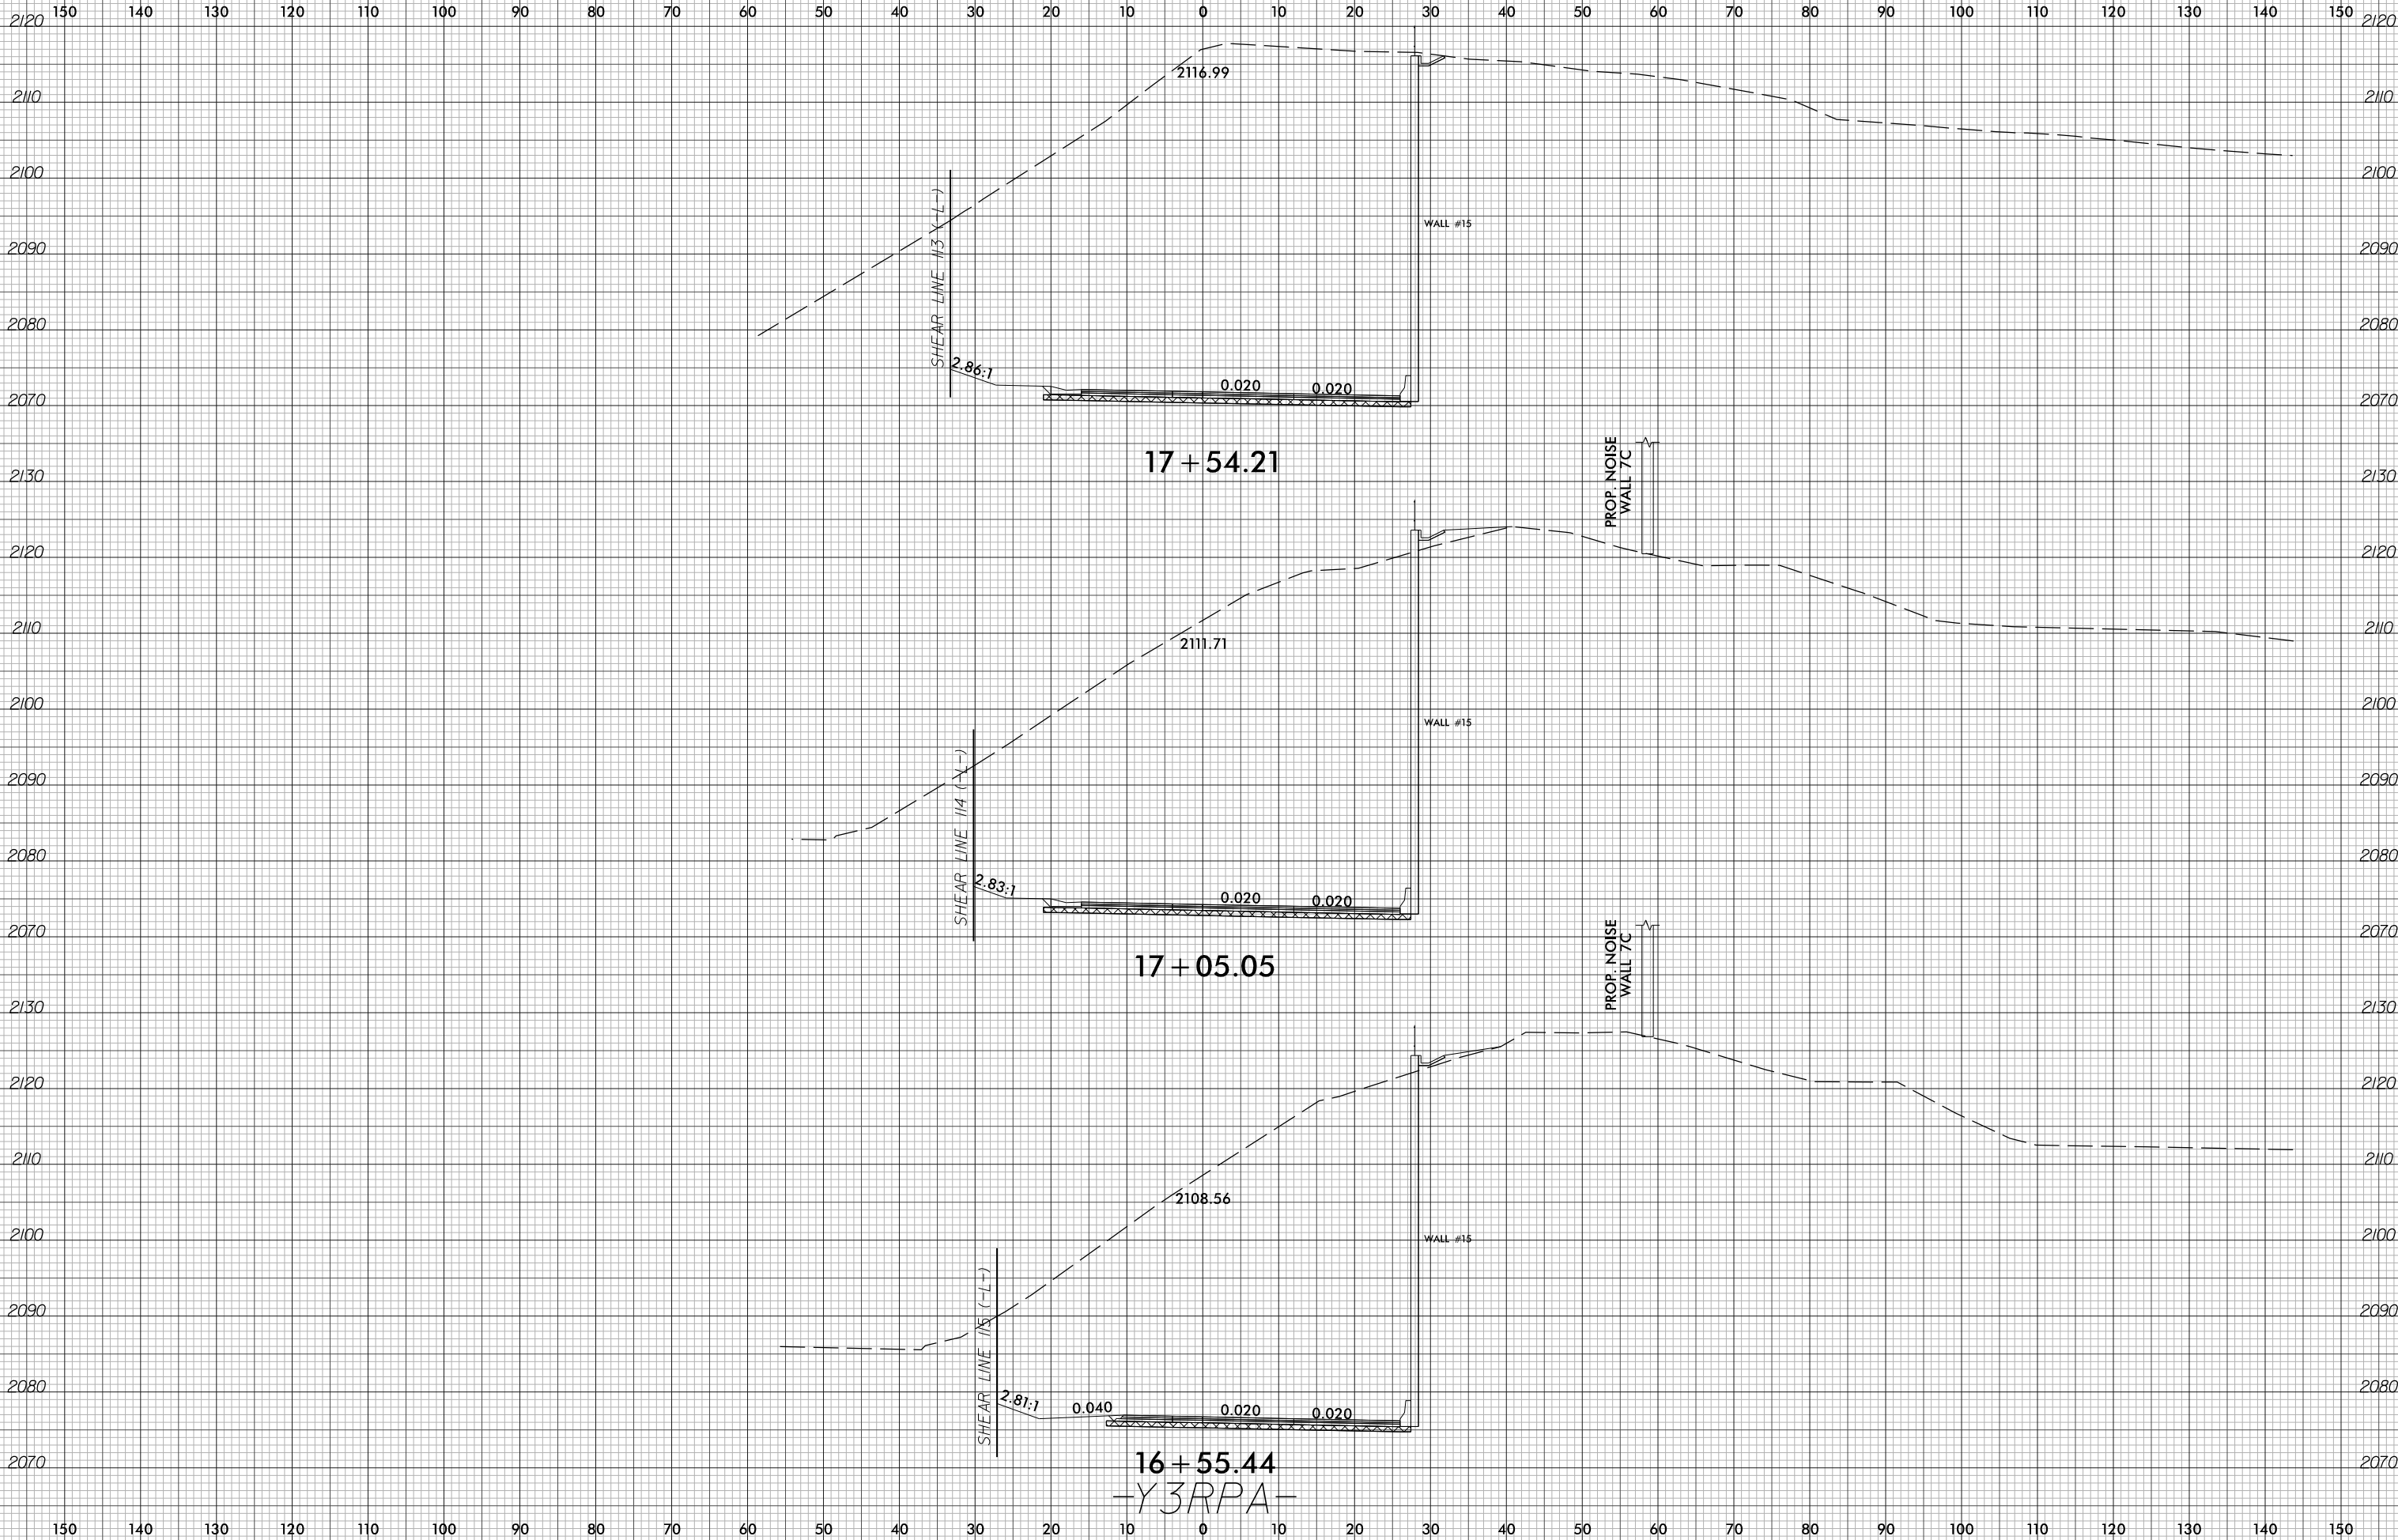

1/13/2026
12513A_rdy*xf1_Y3RPA.dgn
m:\mmed\1611a