

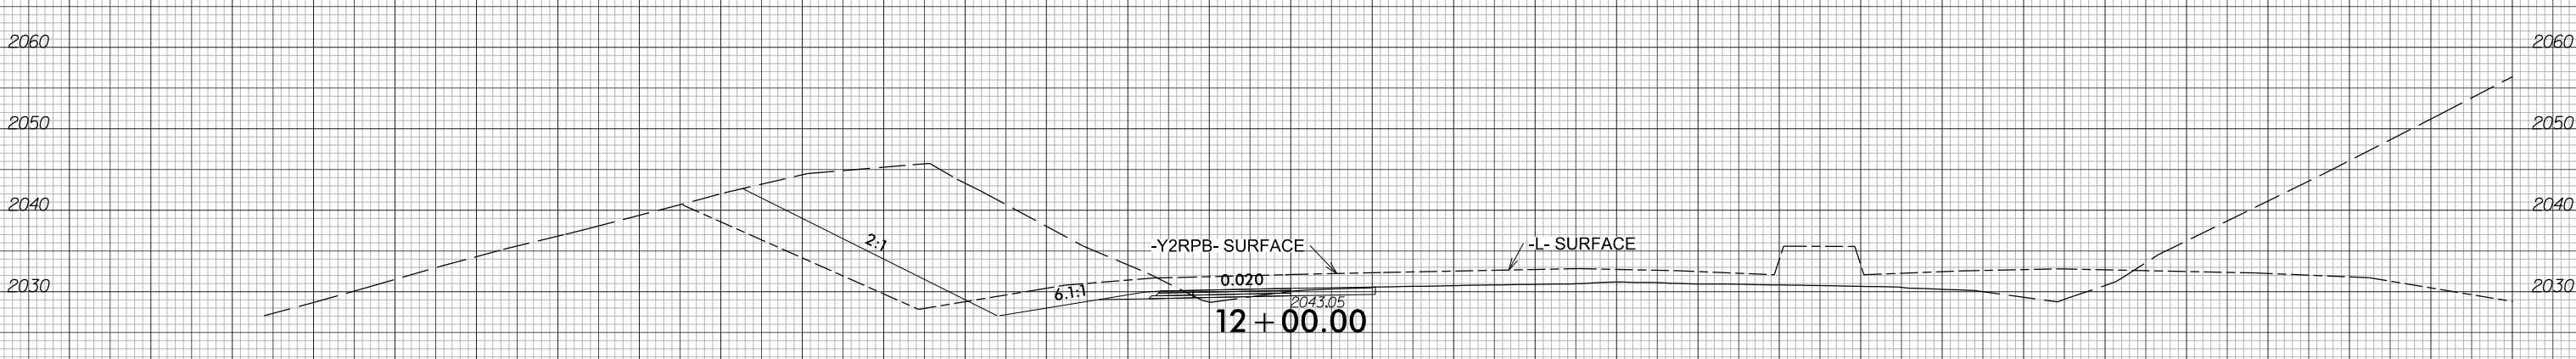
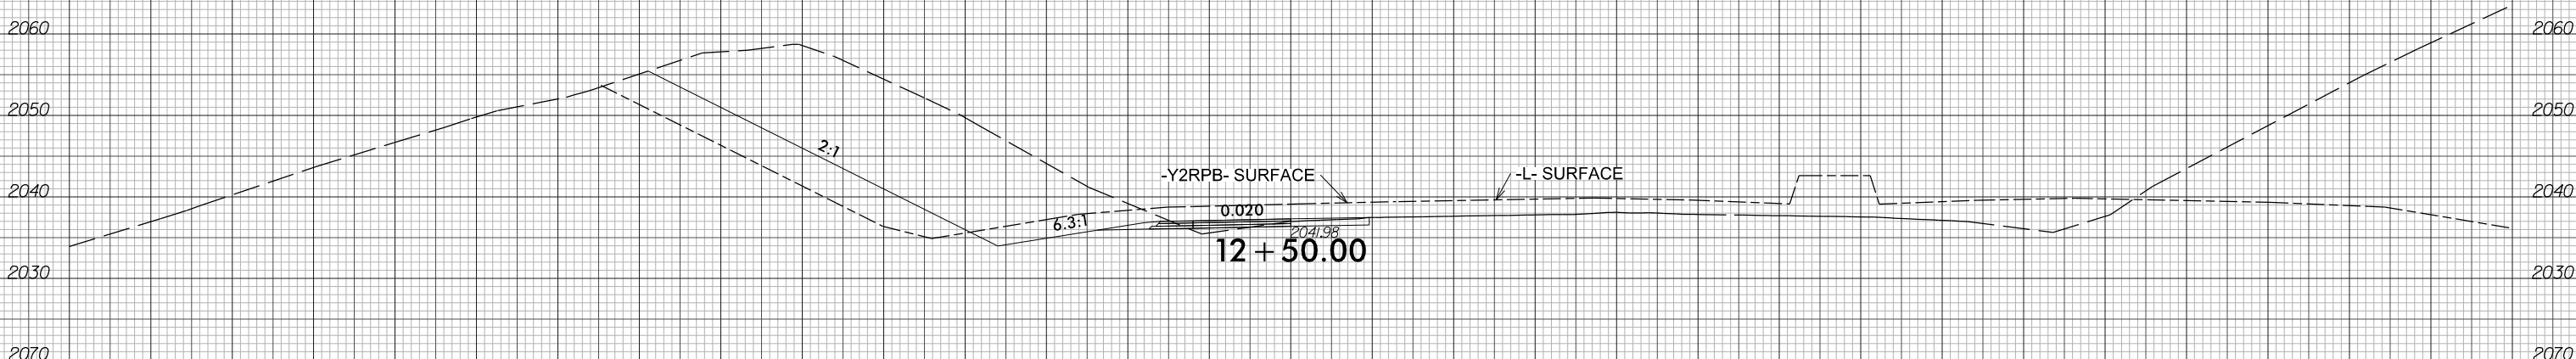


6/23/16

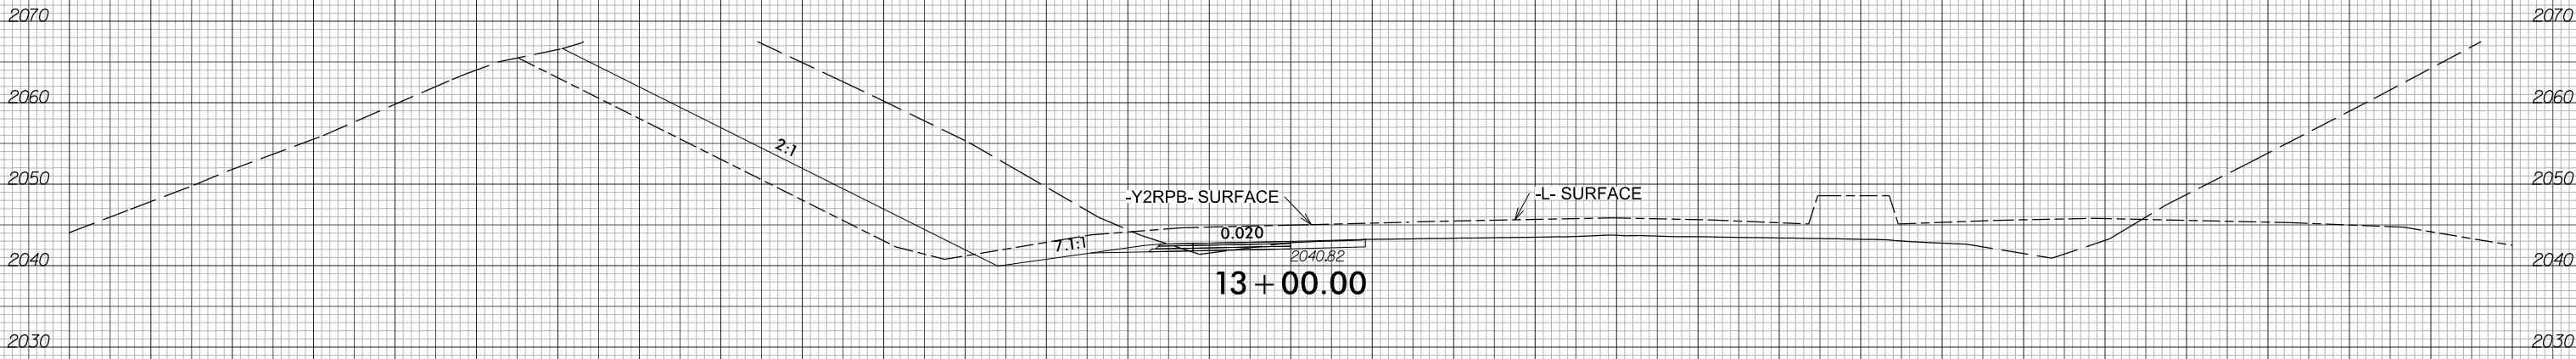

PROJ. REFERENCE NO.	SHEET NO.
I-2513AC	X-287

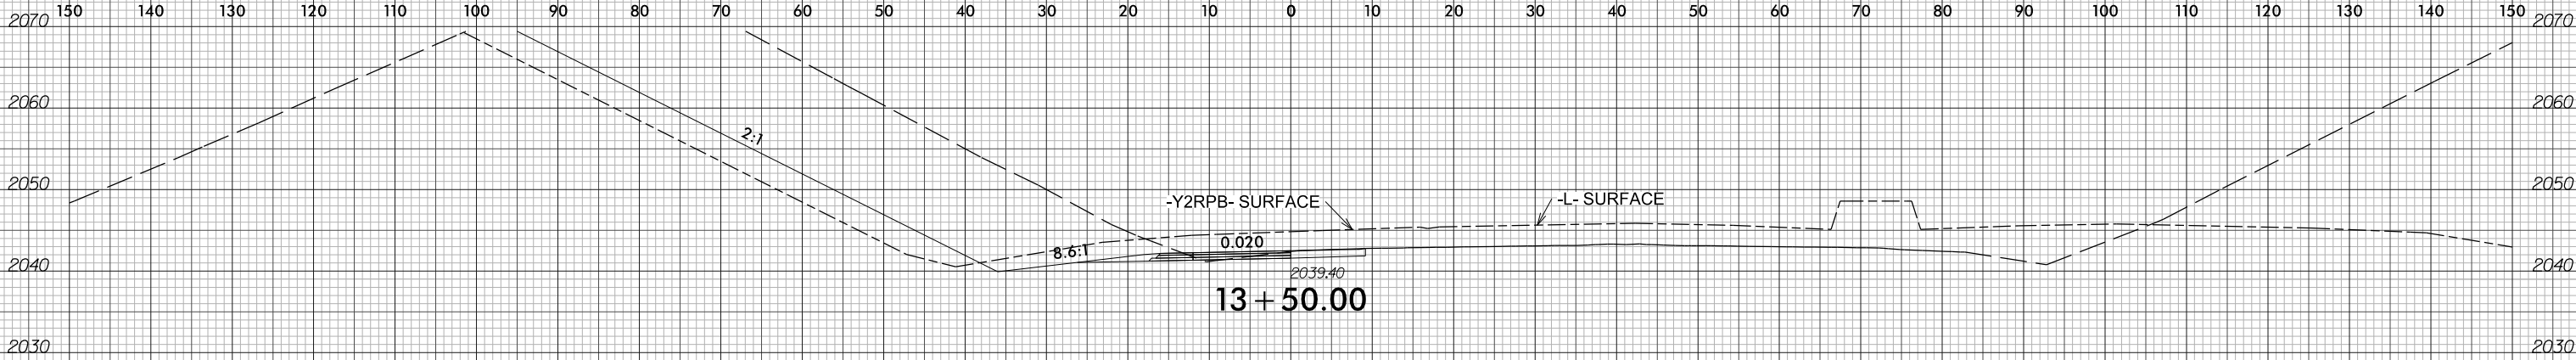

-DET01-

6/14/2026
I2513A_rdy_xpl_DET01.dgn
mreamecra