


6/23/16



PROJ. REFERENCE NO.
I-2513AC

SHEET NO.
X-291

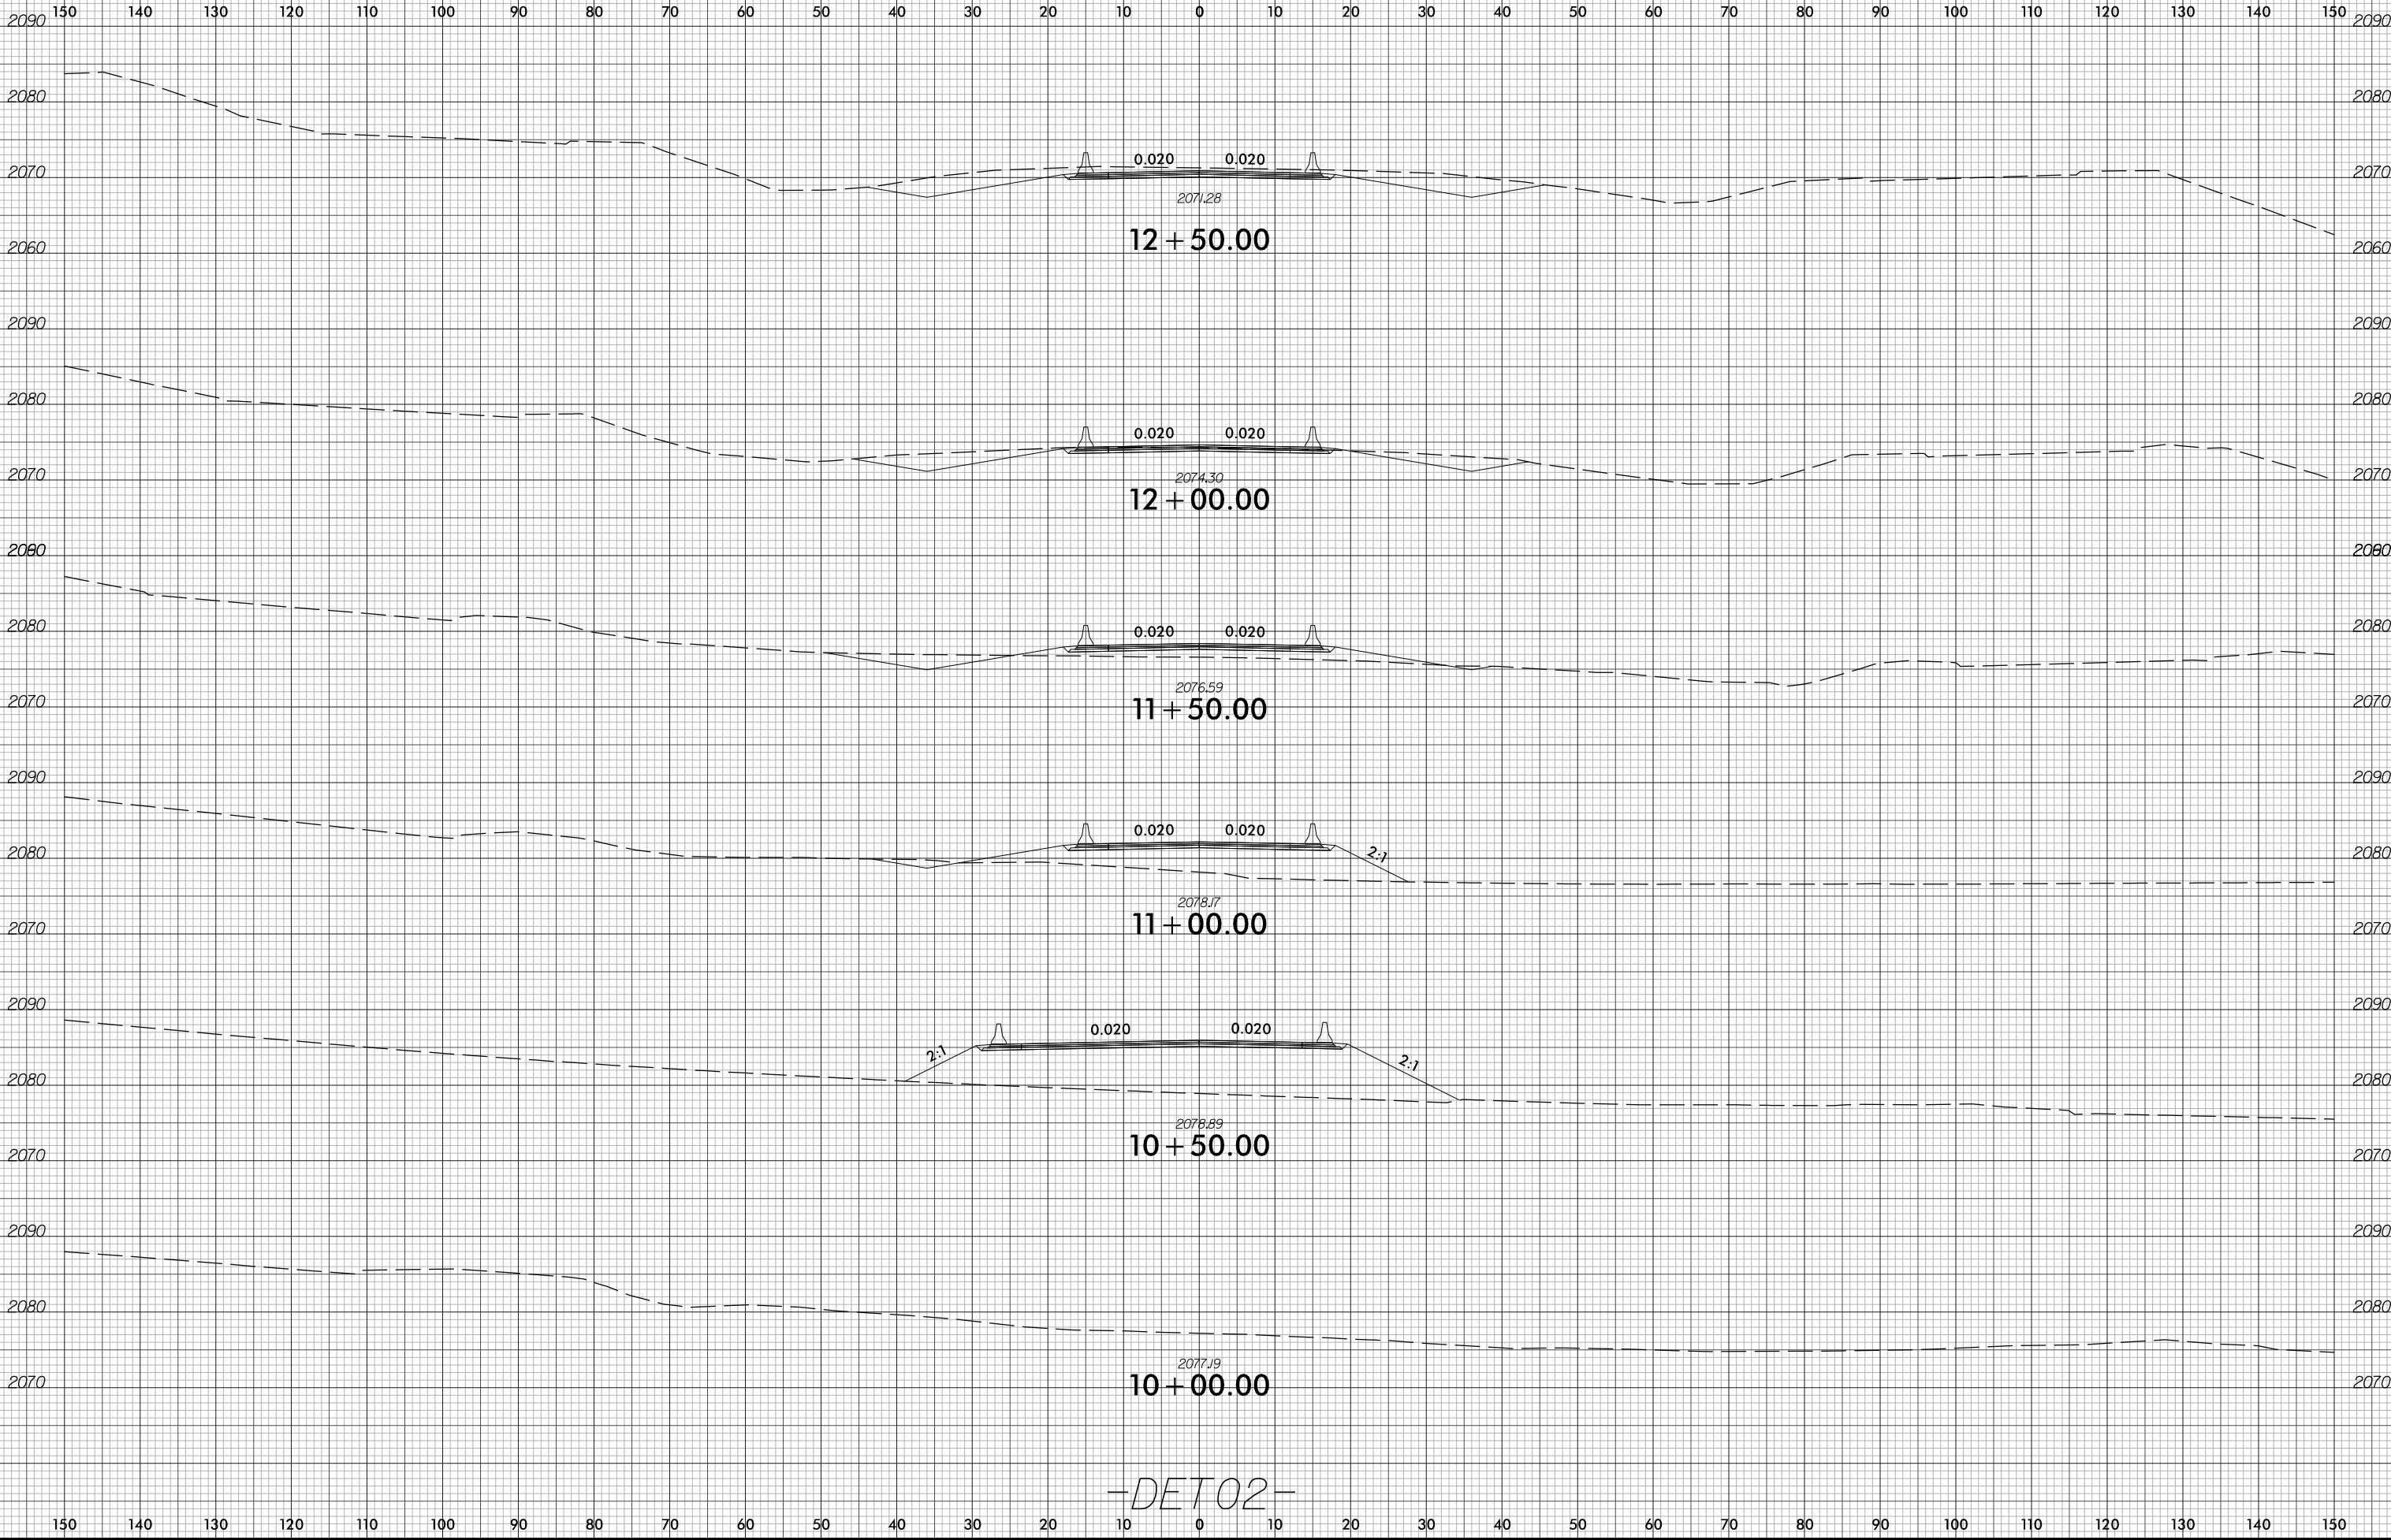

-DET02-

6/14/2026
I2513A_rdy+xp1_DET02.dgn
mreamec1@att.net