


6/23/16



PROJ. REFERENCE NO.
I-2513AC

SHEET NO.
X-295

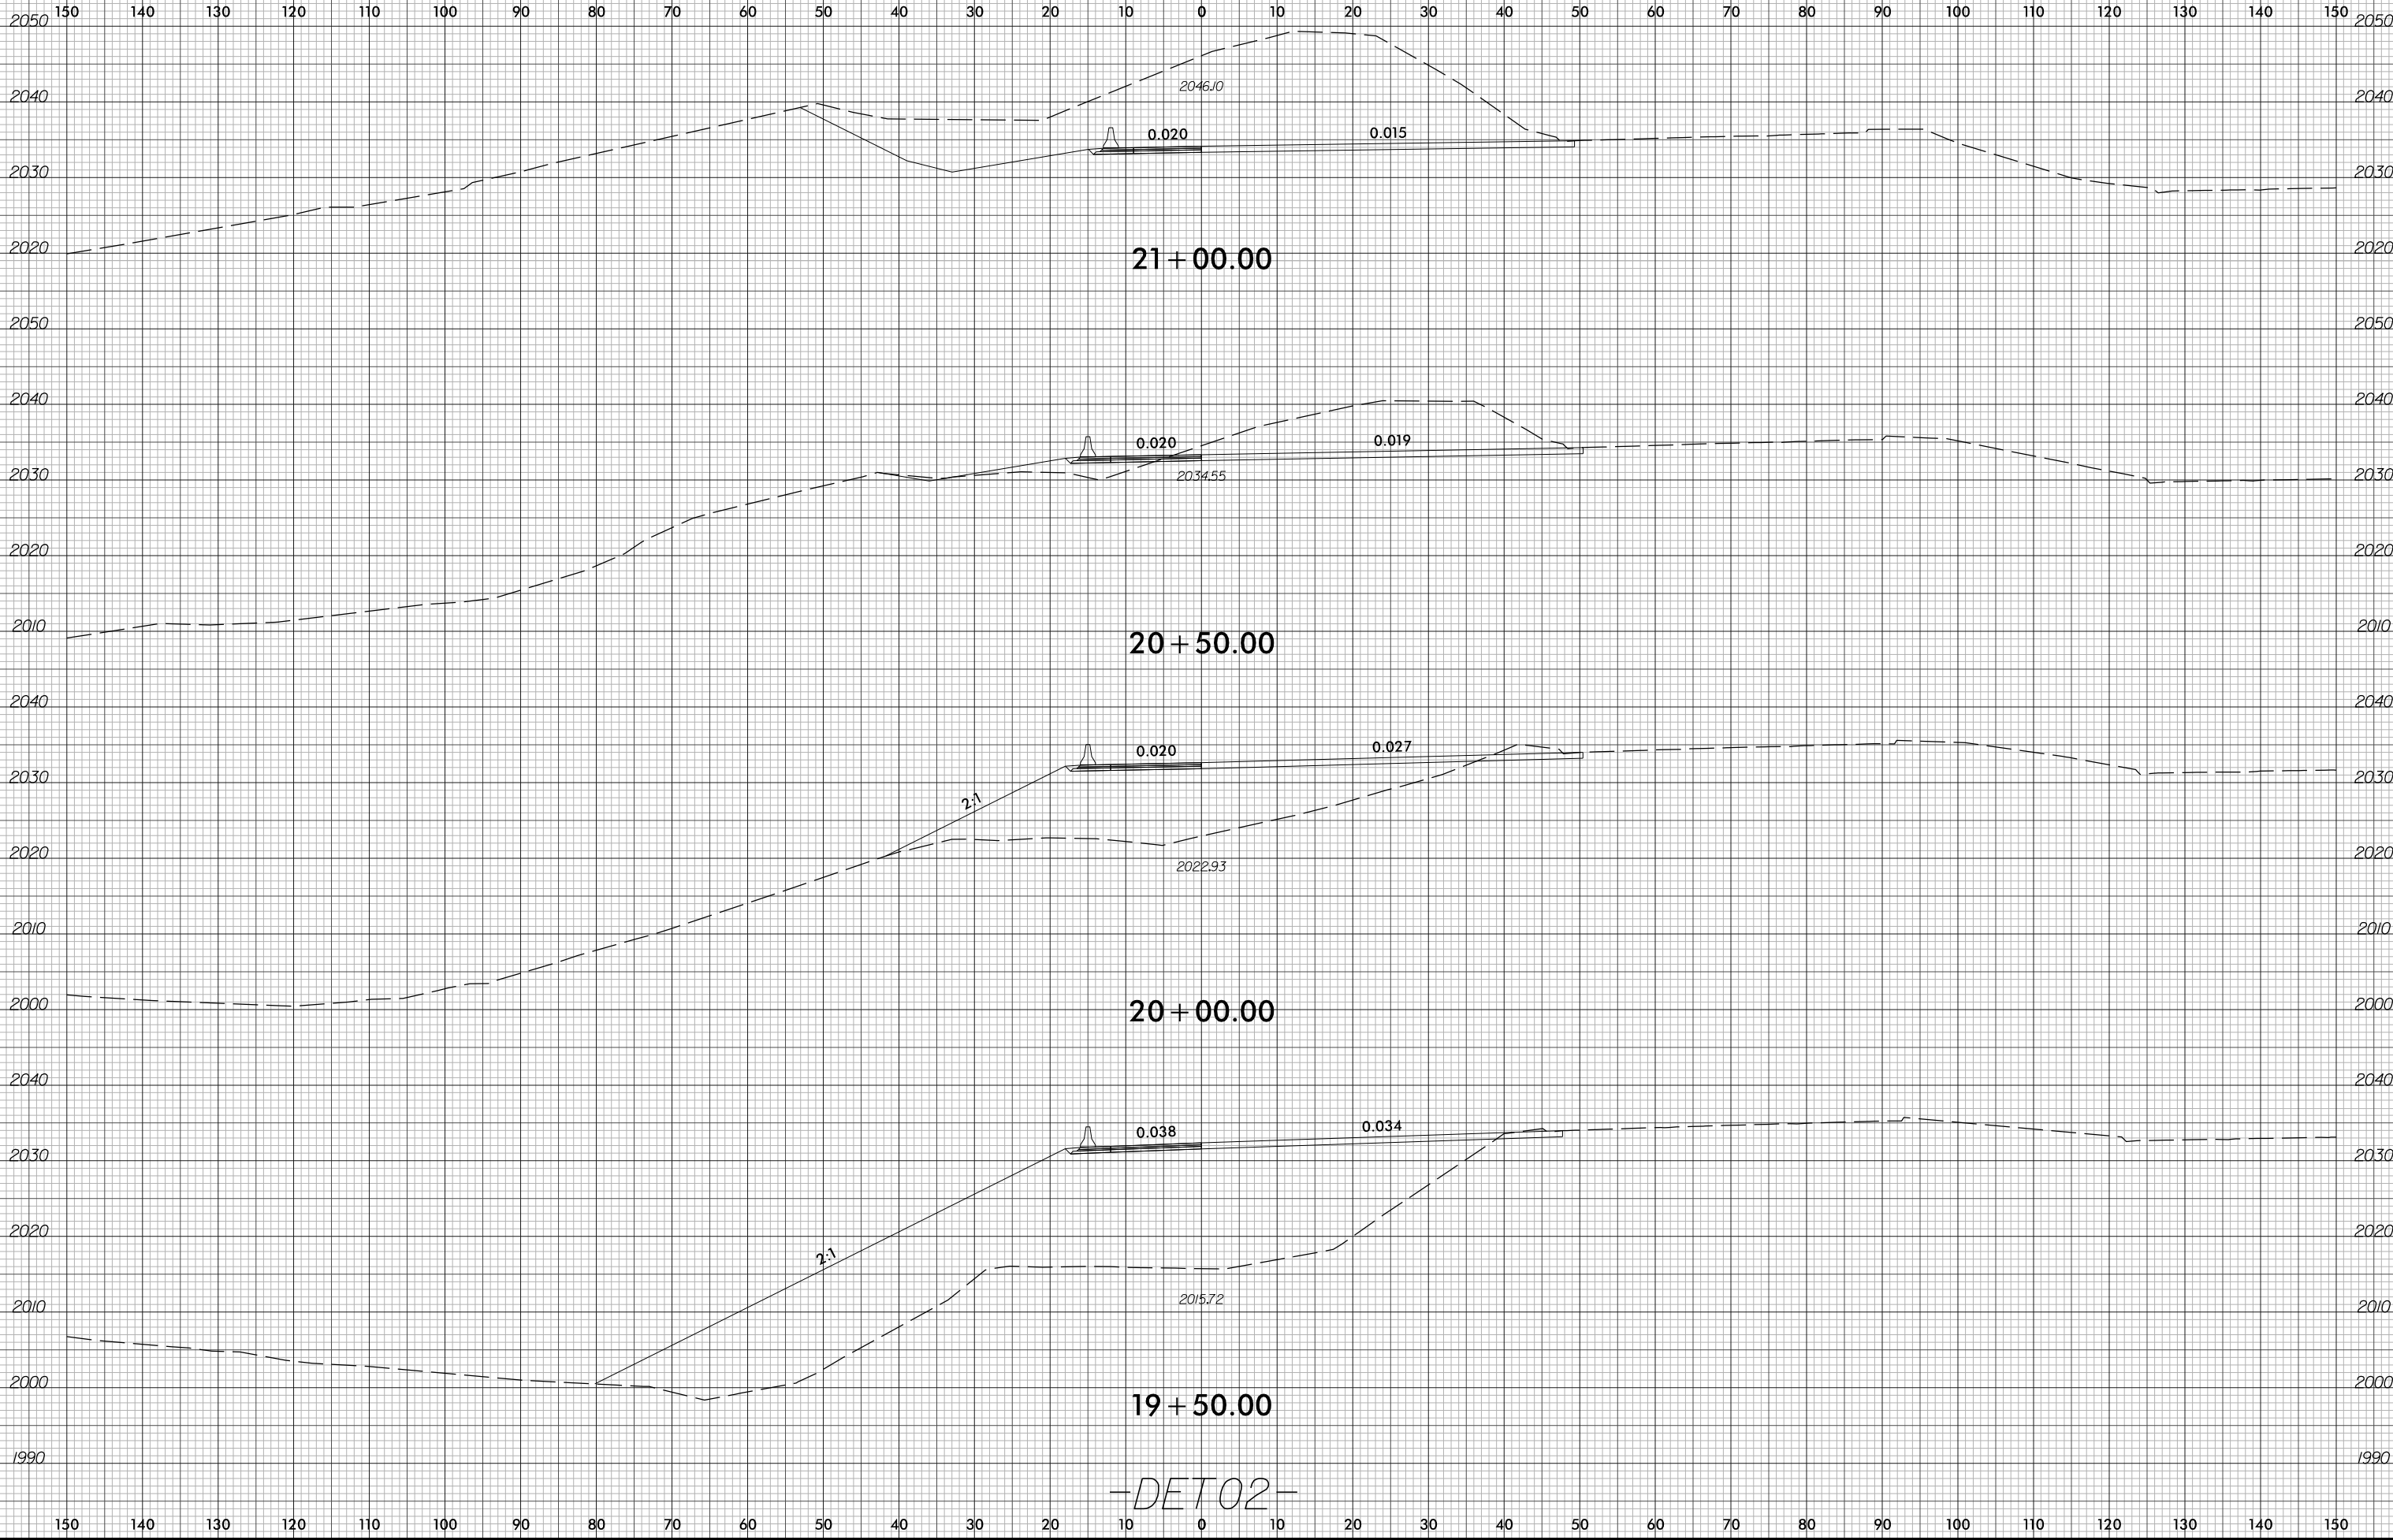

6/14/2026
12513A_rdy_xpl_DET02.dgn
m:\main\cfr\161616

-DET02-