


6/23/16



PROJ. REFERENCE NO.
I-2513AC

SHEET NO.
X-297

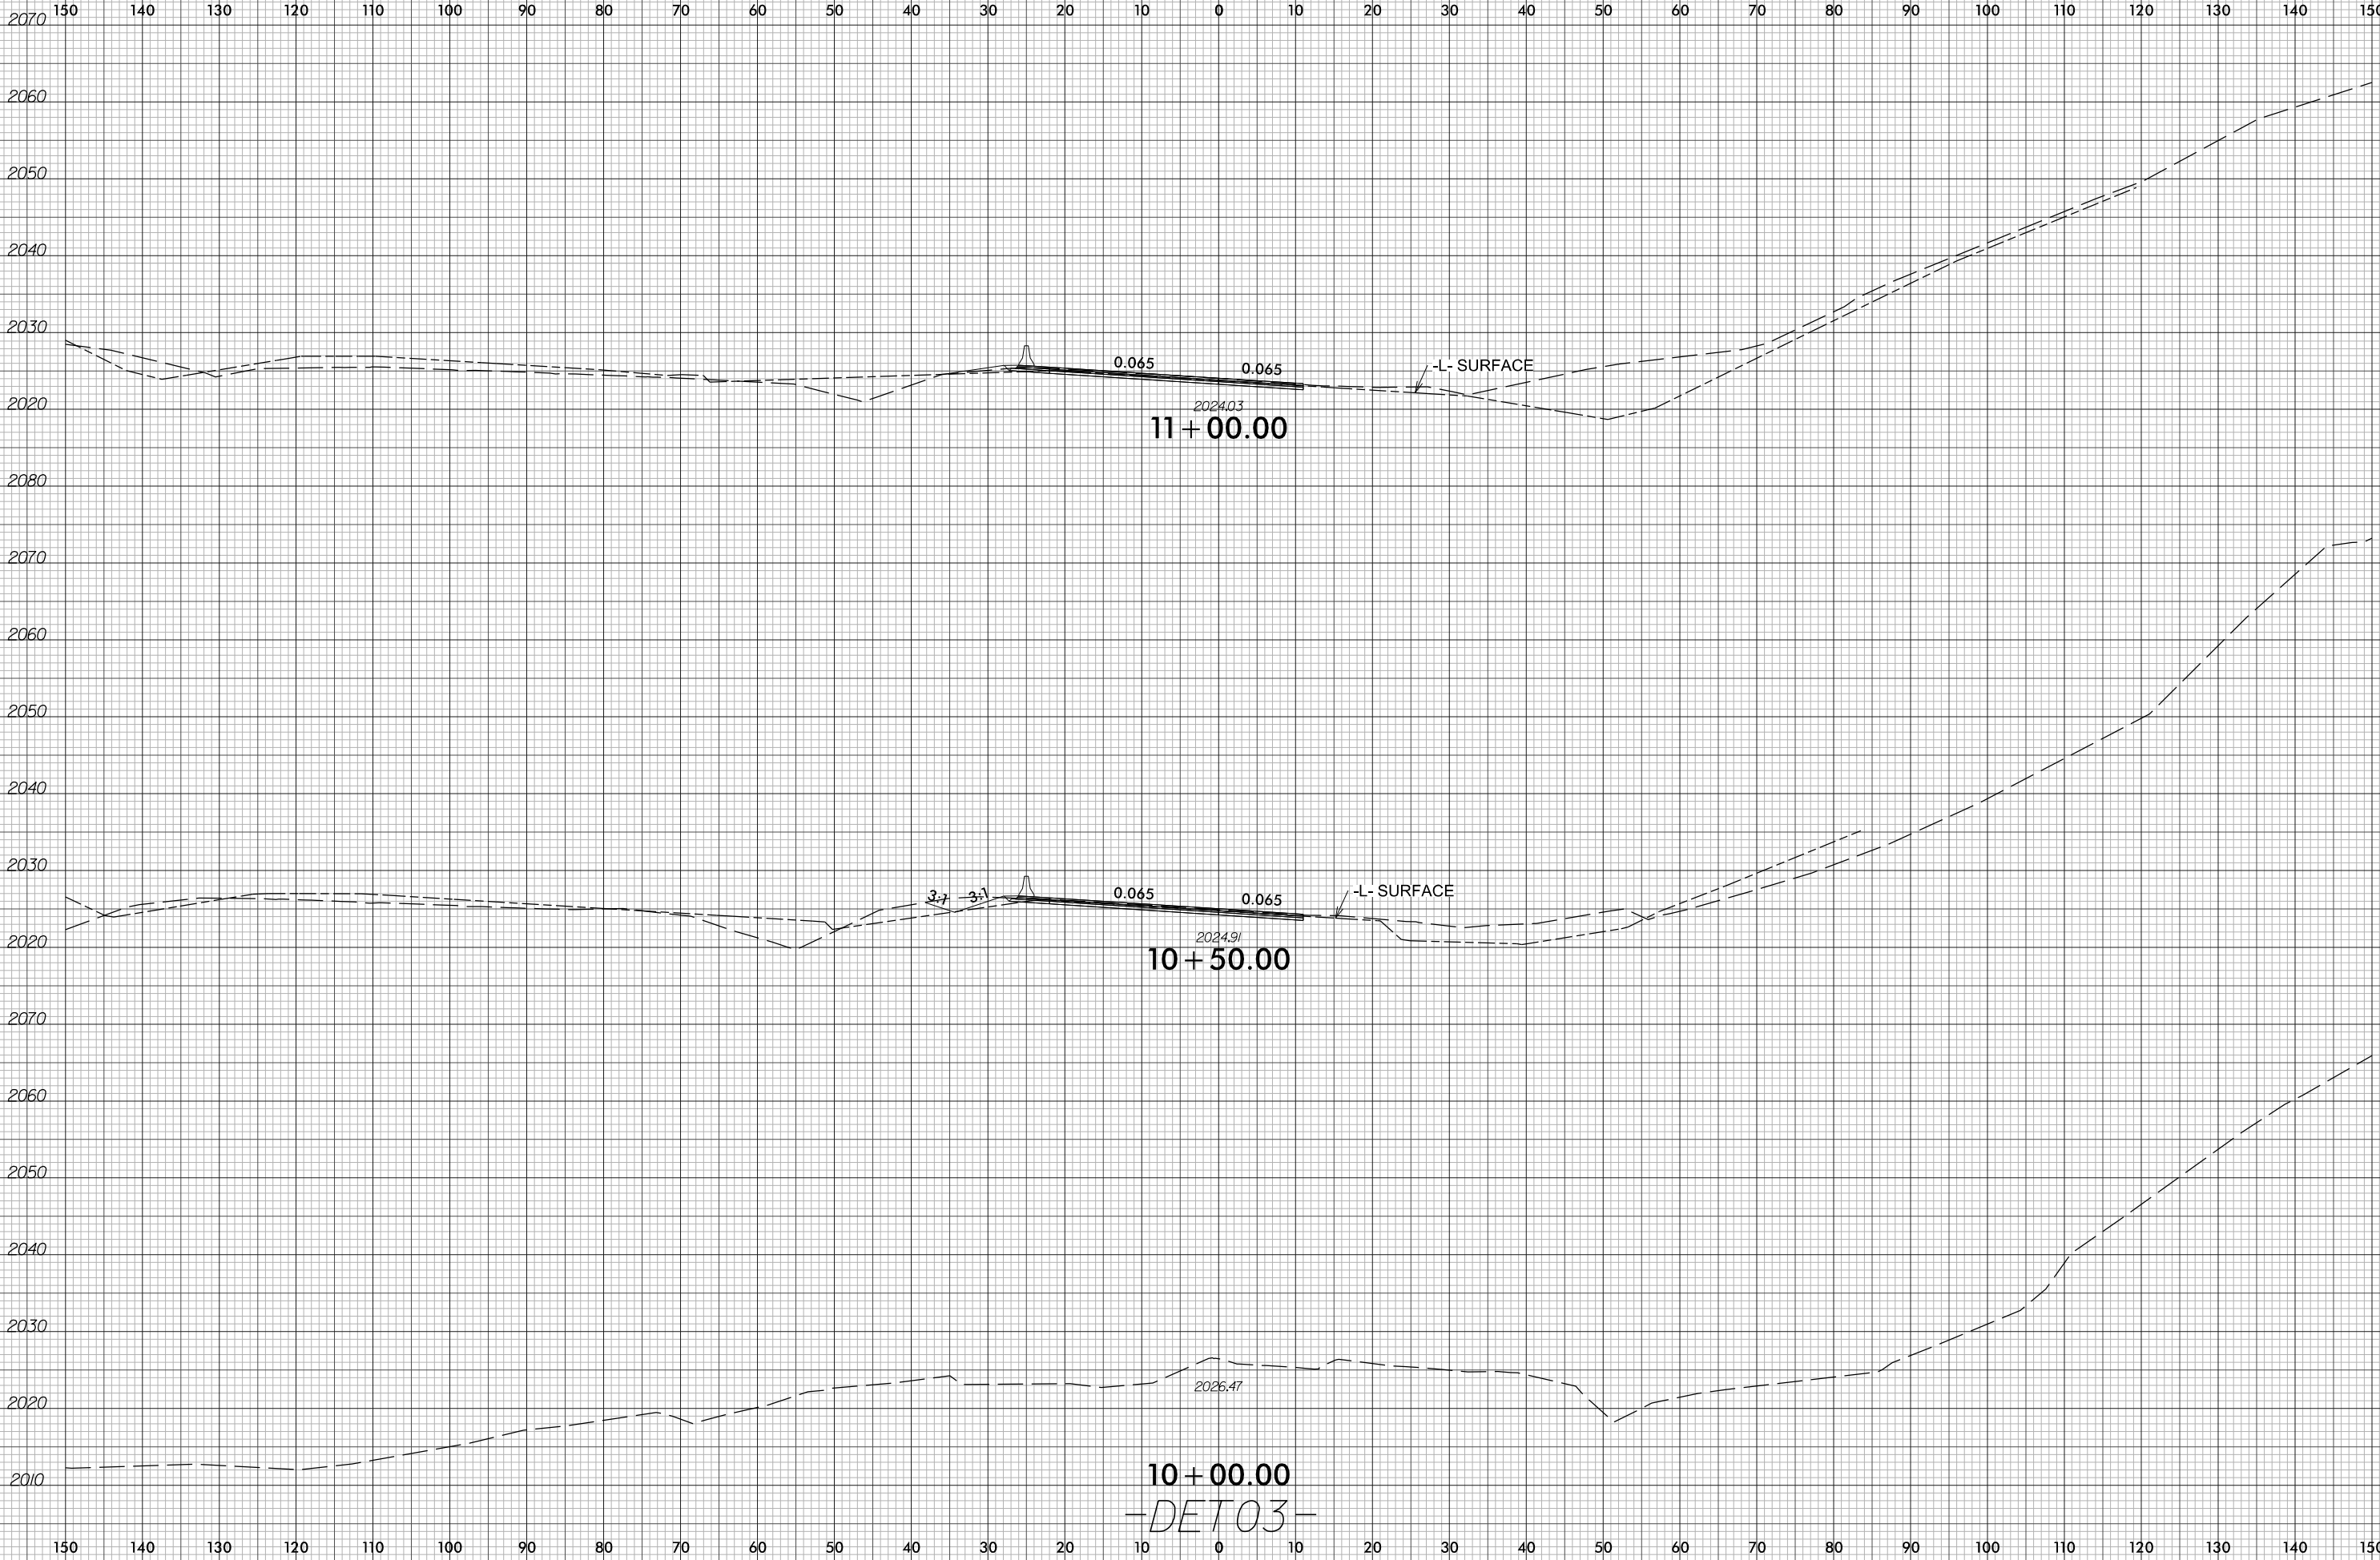

6/14/2026
12513A_rdy+xp DET03.dgn
m:\mmed\12513A