


6/23/16



PROJ. REFERENCE NO.
I-2513AC

SHEET NO.
X-311

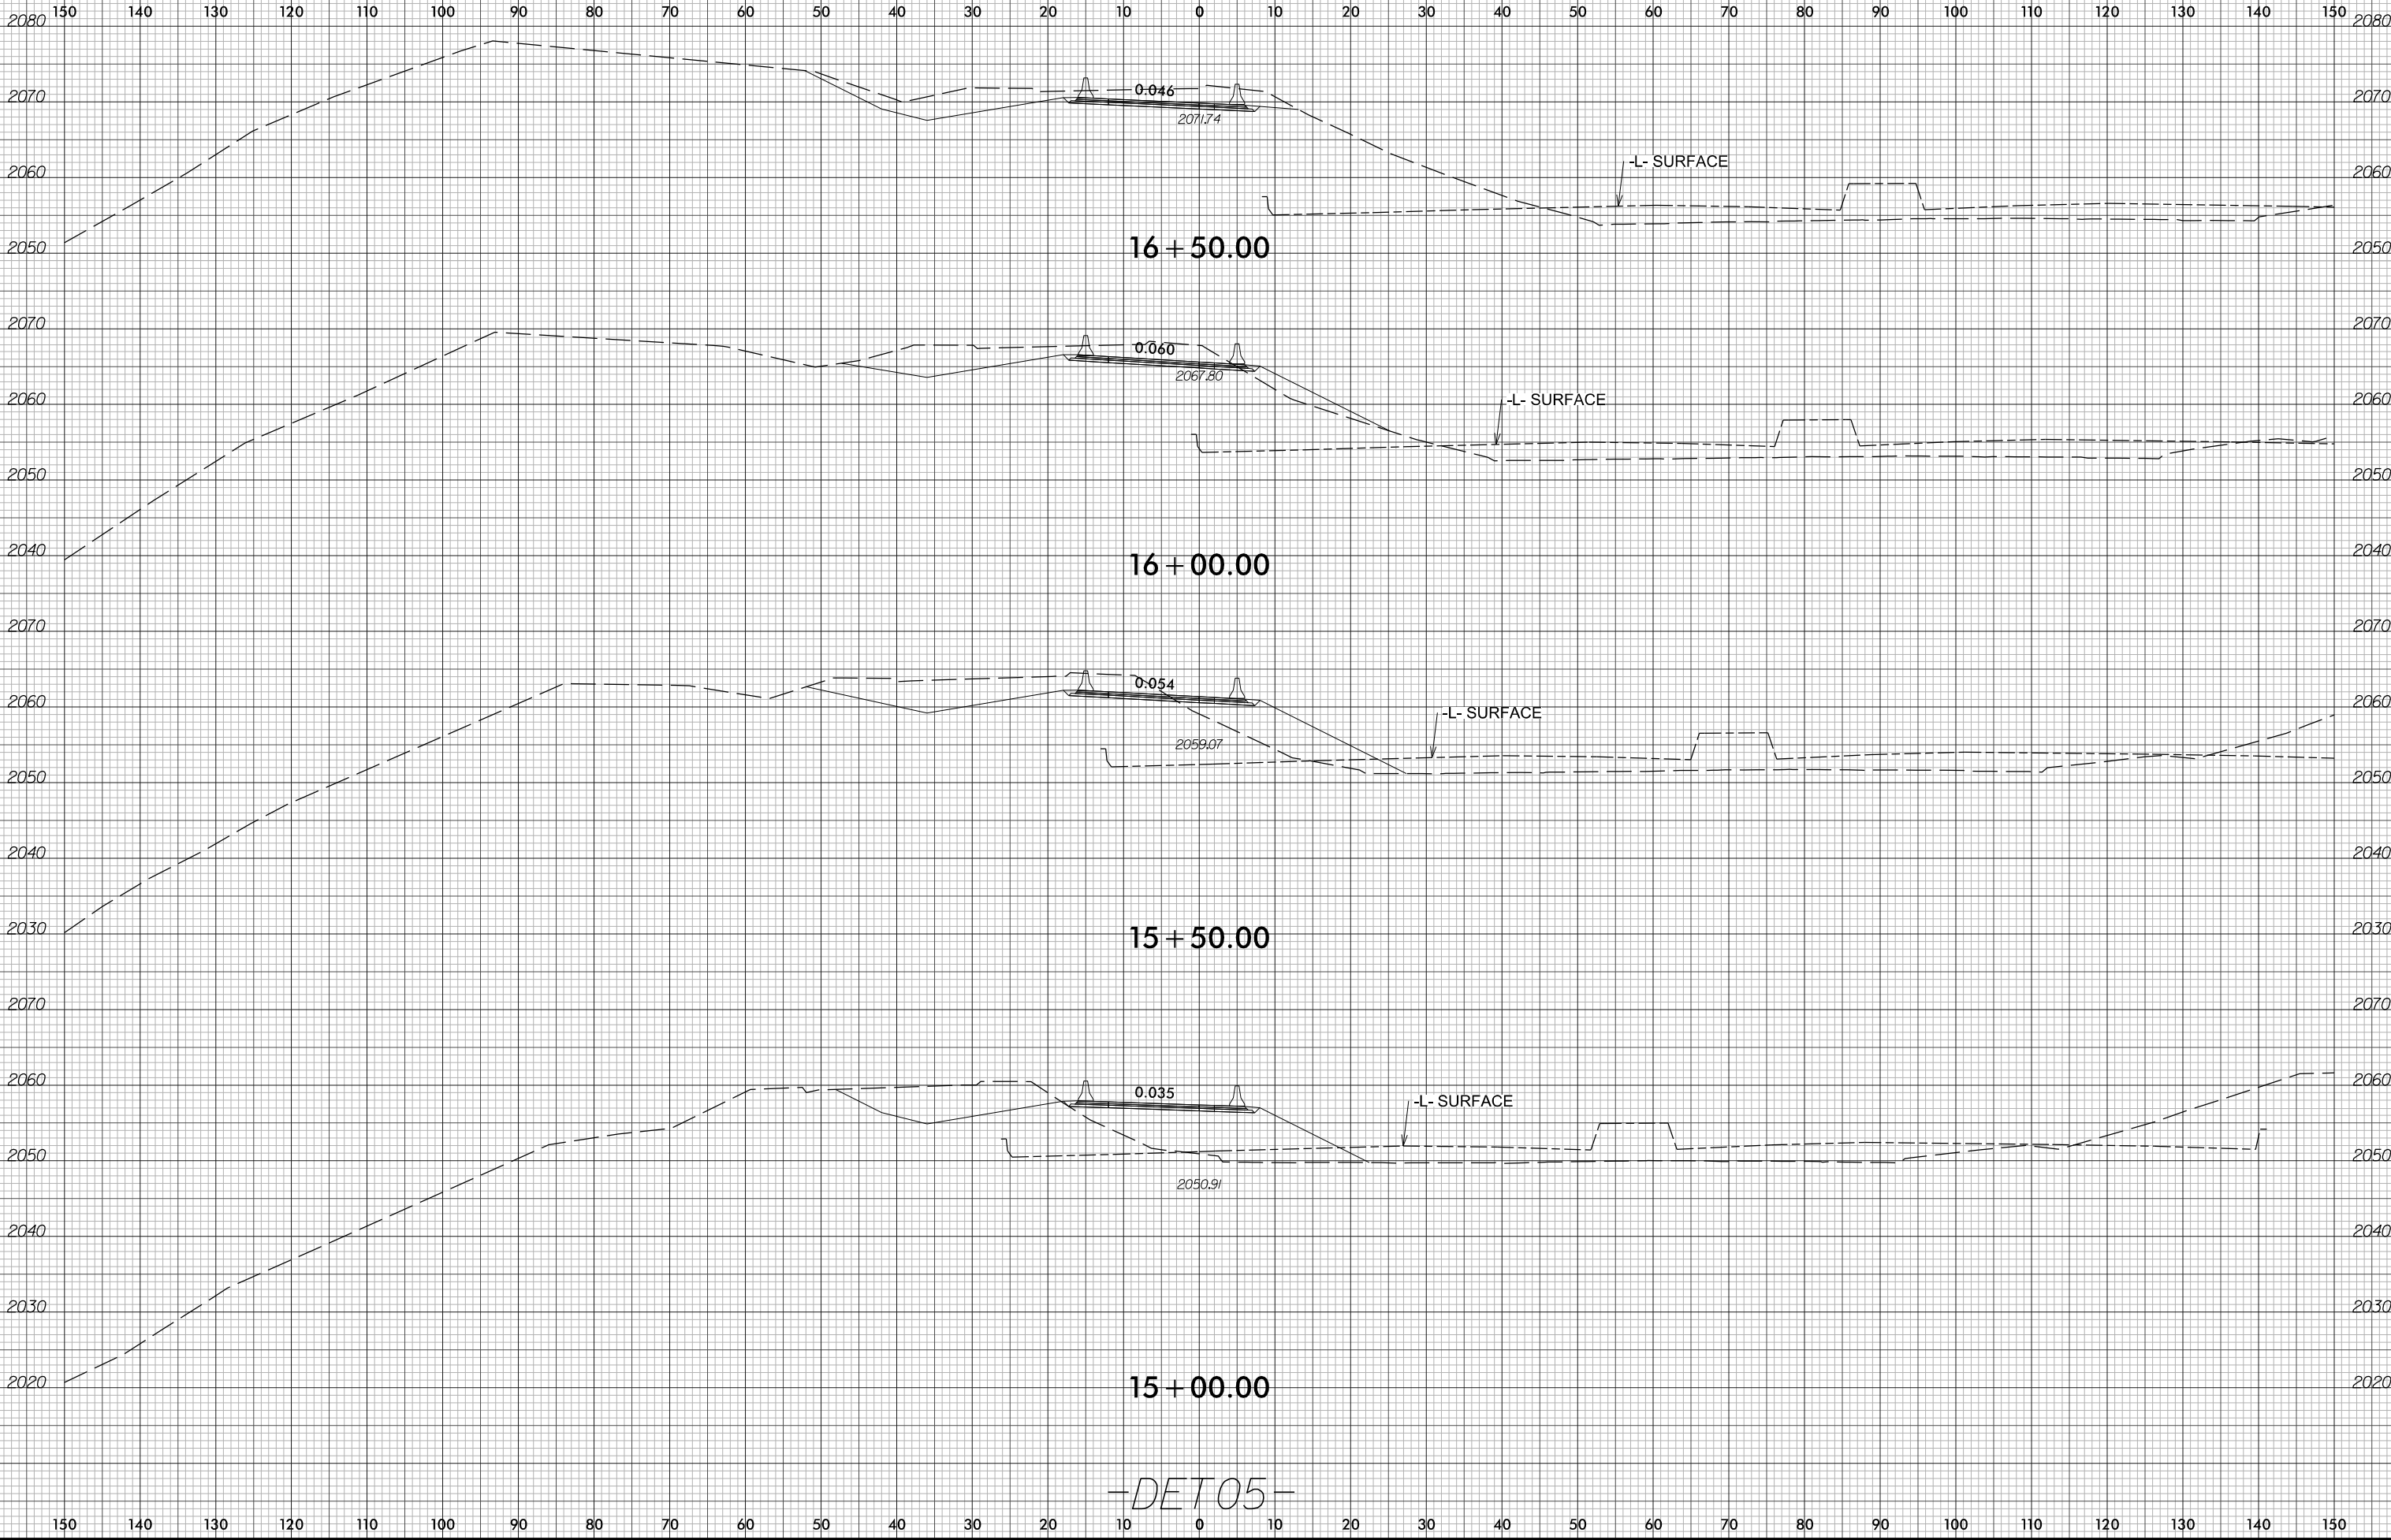

6/14/2026
12513A_rdy+xp1_DET05.dgn
m:\mme\crl\1611

-DET05-