


6/23/16




PROJ. REFERENCE NO.
I-2513AC

SHEET NO.
X-314


150 140 130 120 110 100 90 80 70 60 50 40 30 20 10 0 10 20 30 40 50 60 70 80 90 100 110 120 130 140 150

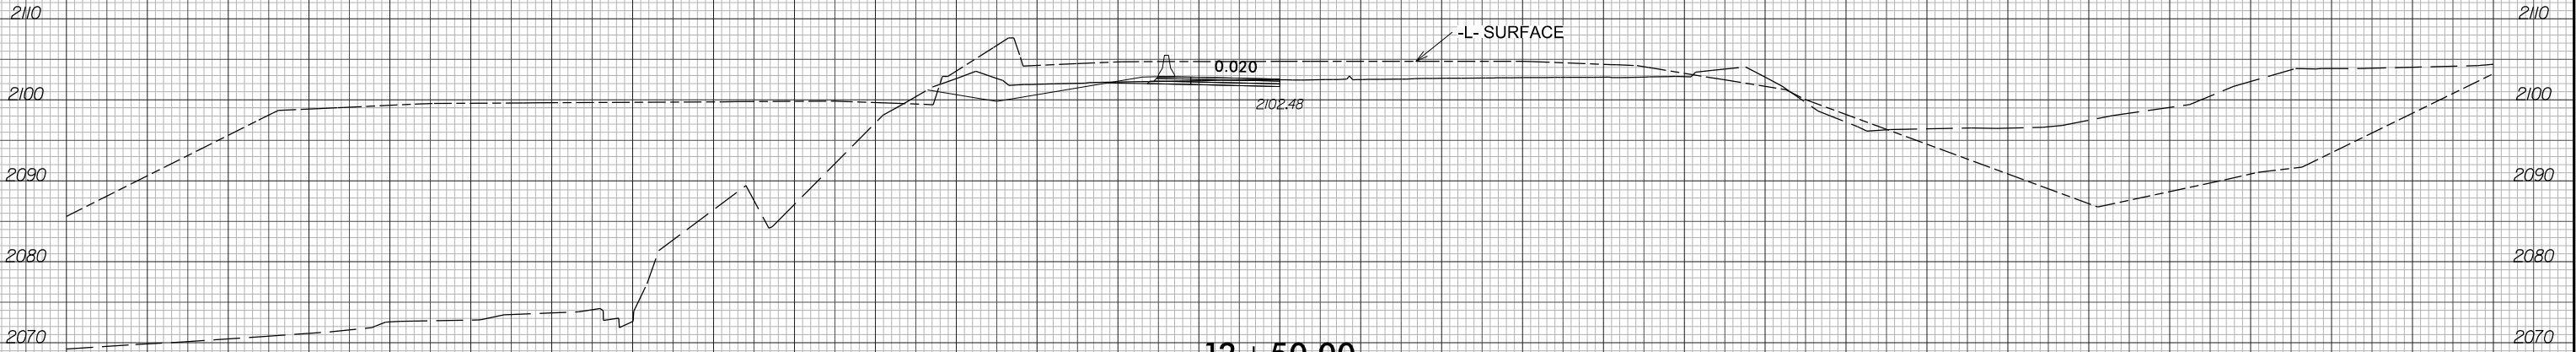

12 + 50.00

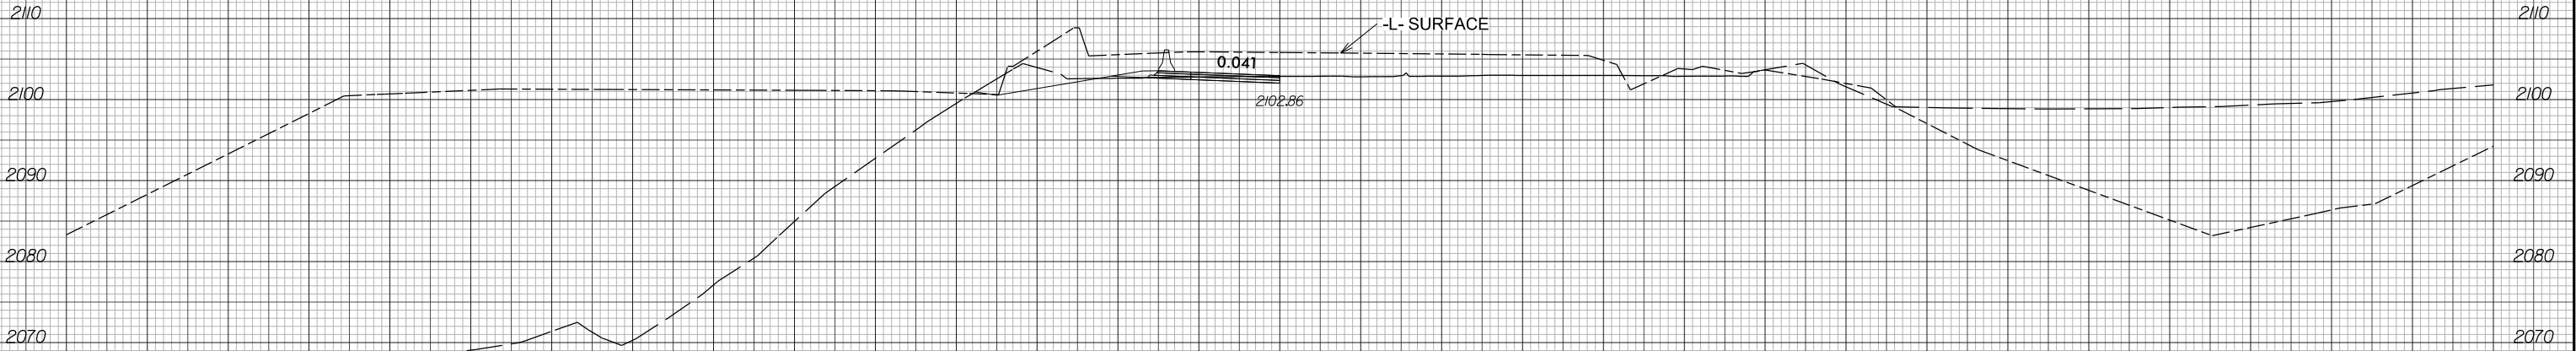

12 + 00.00

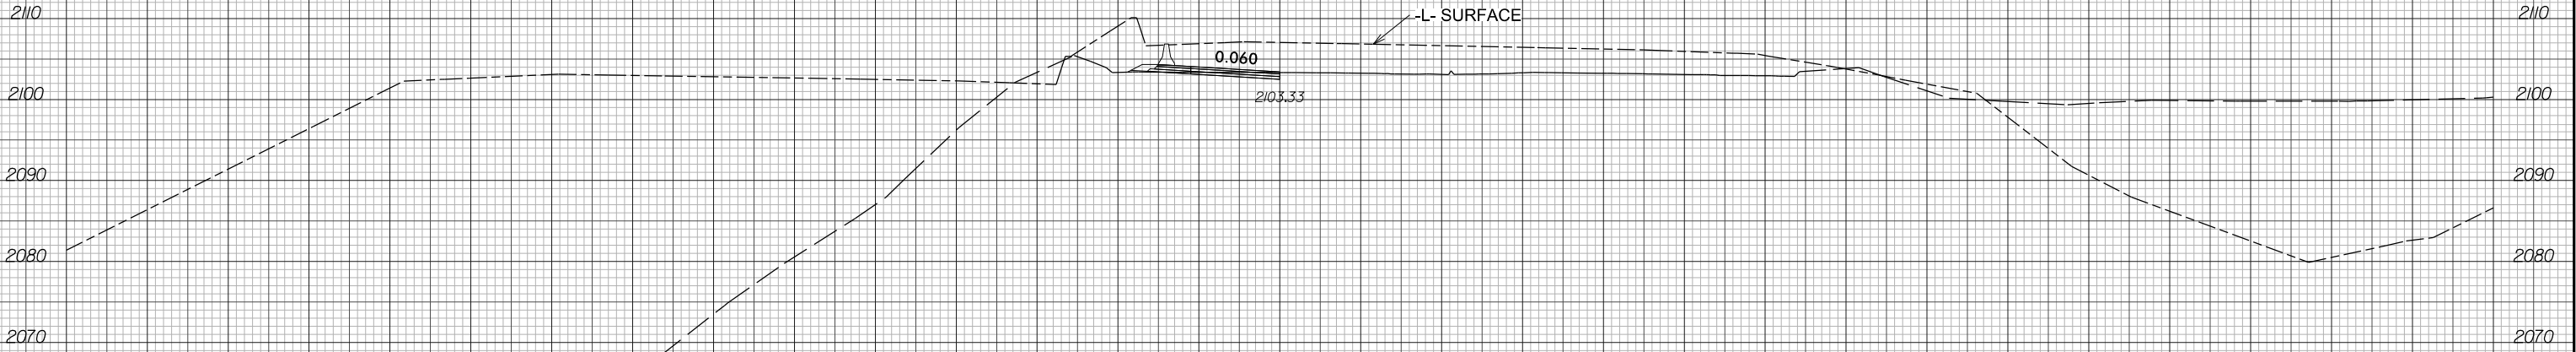

11 + 50.00

-DET06-

6/14/2026
12513A_rdy+xp1_DET06.dgn
m:\amedia\111111