




6/23/16



PROJ. REFERENCE NO.
I-2513AC

SHEET NO.
X-317

150 140 130 120 110 100 90 80 70 60 50 40 30 20 10 0 10 20 30 40 50 60 70 80 90 100 110 120 130 140 150

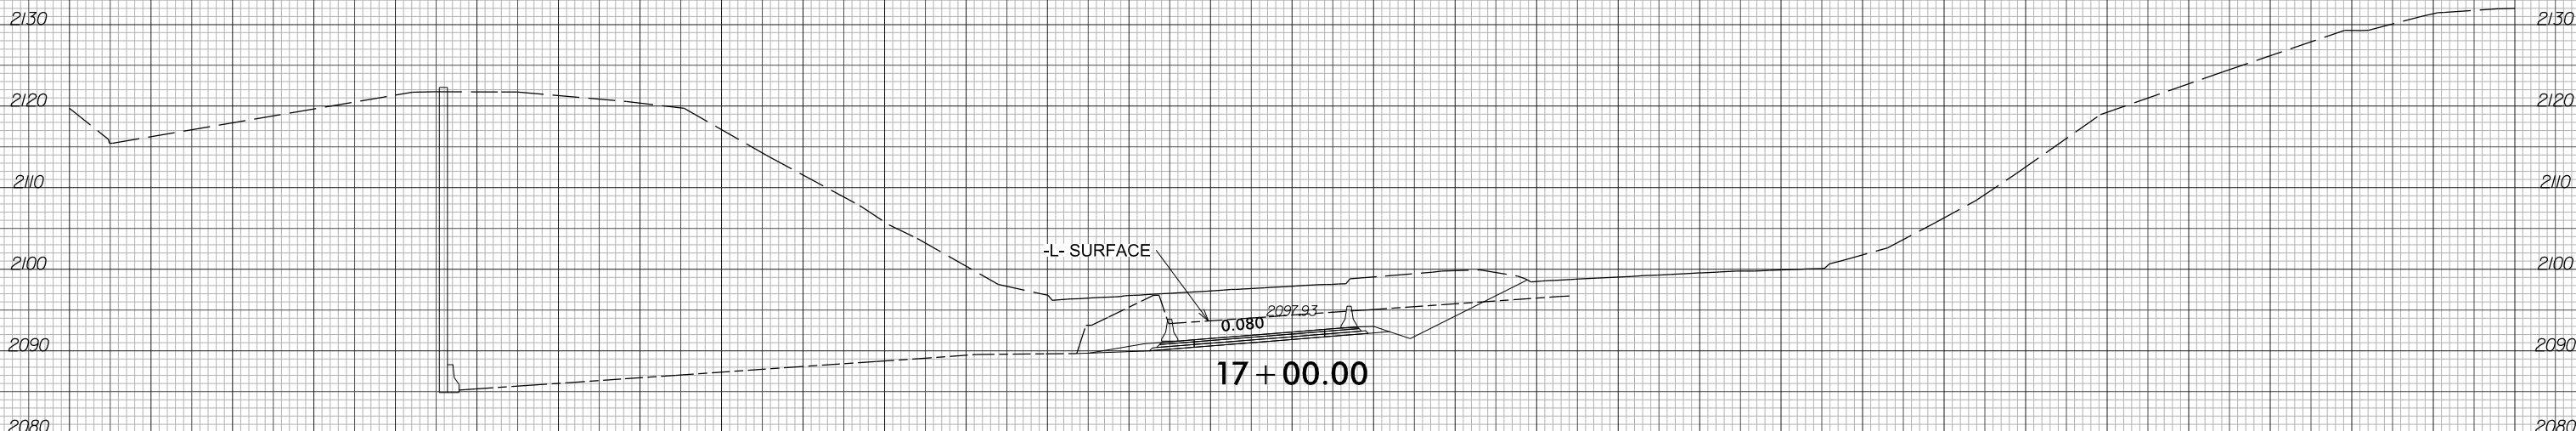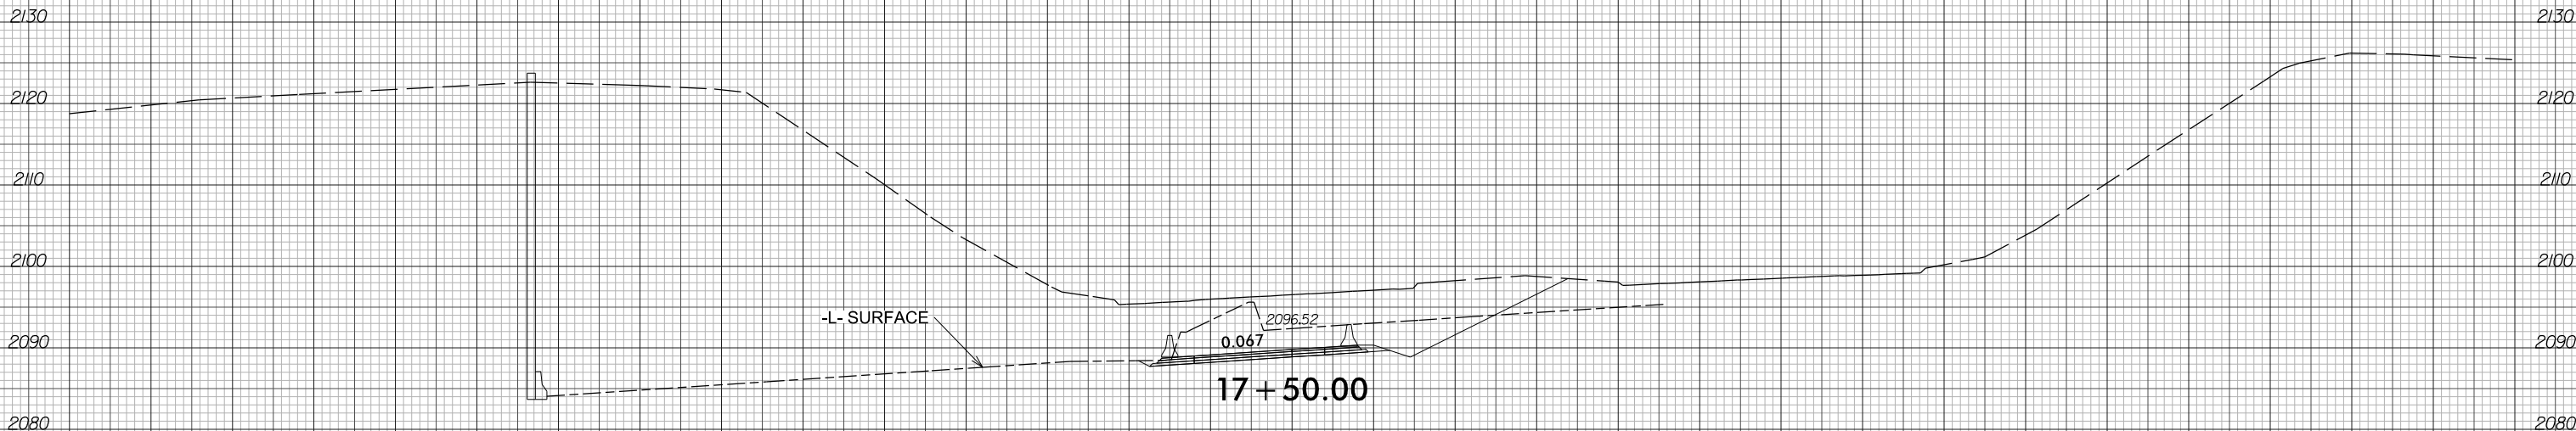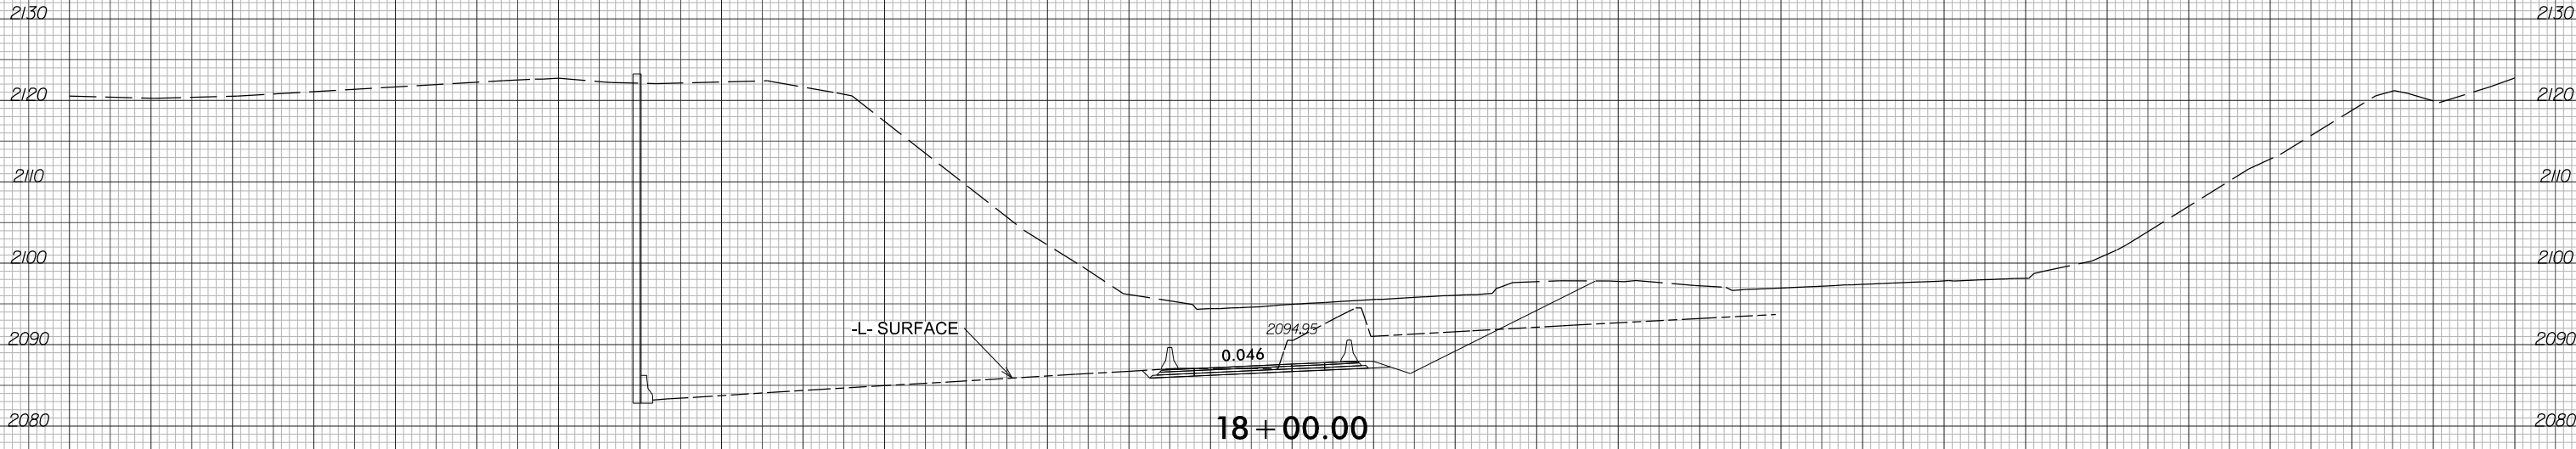

-DET06-

6/14/2026
I2513A_rdy*xf1_DET06.dgn
mreamec1@ata