

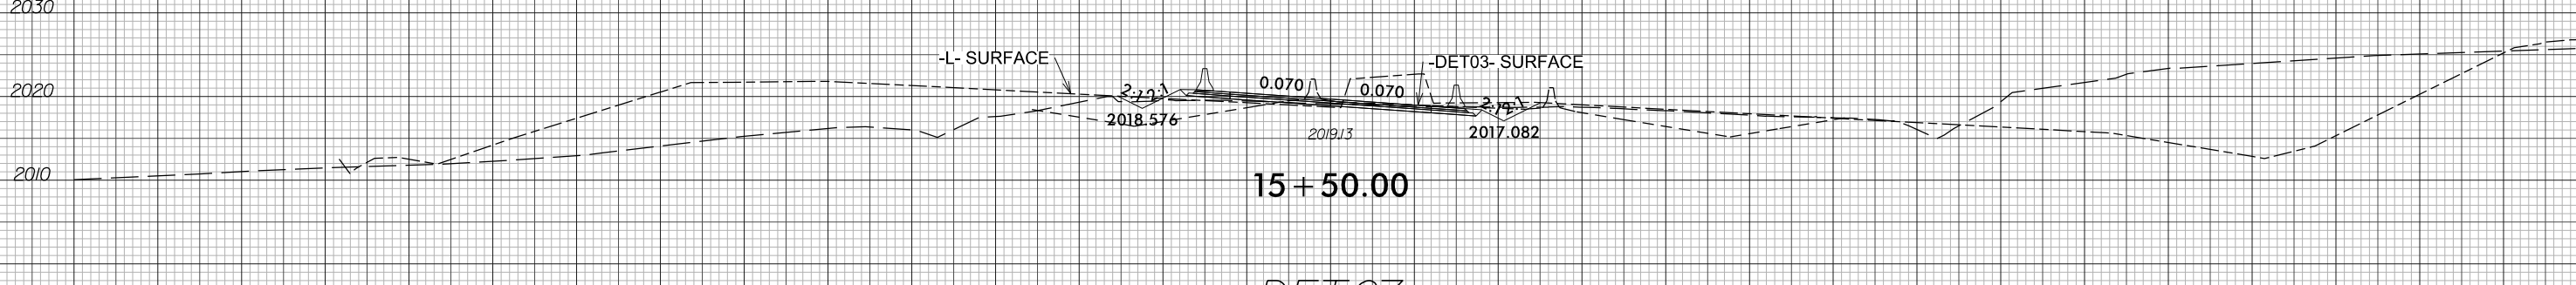
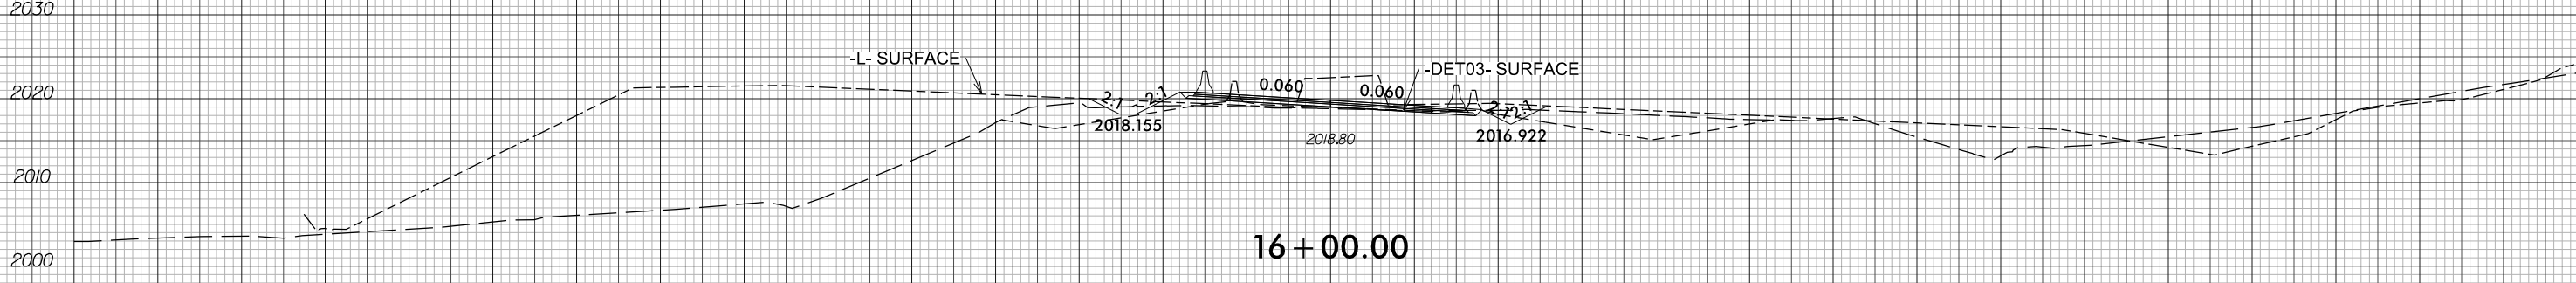
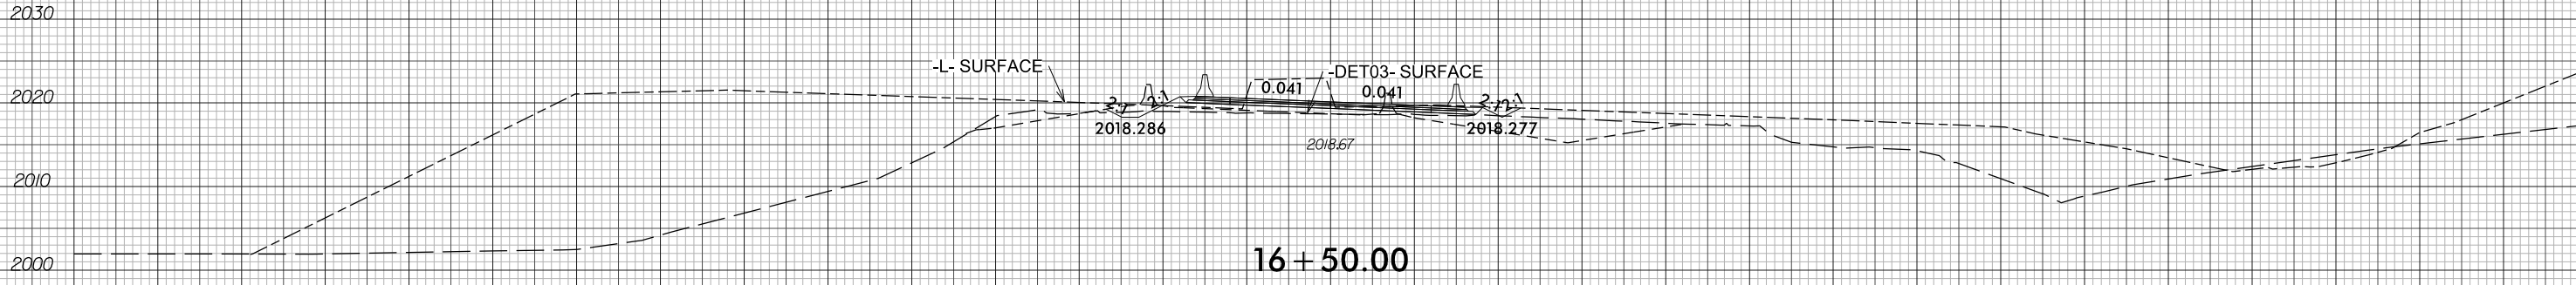


6/23/16

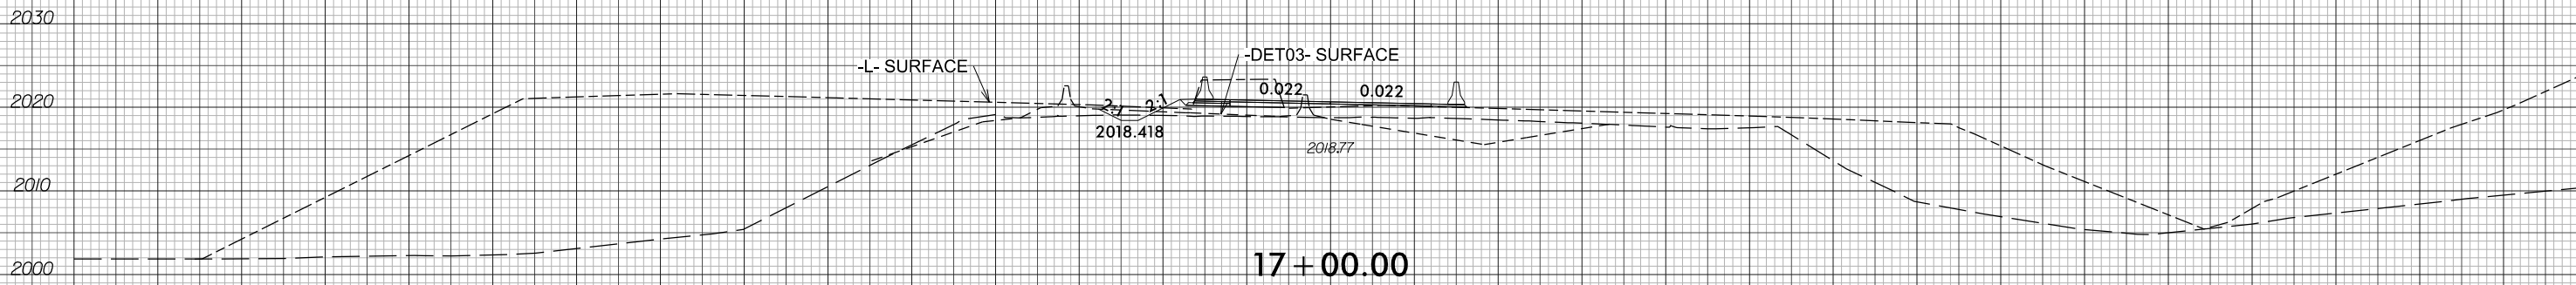

PROJ. REFERENCE NO.
I-2513AC

SHEET NO.
X-323

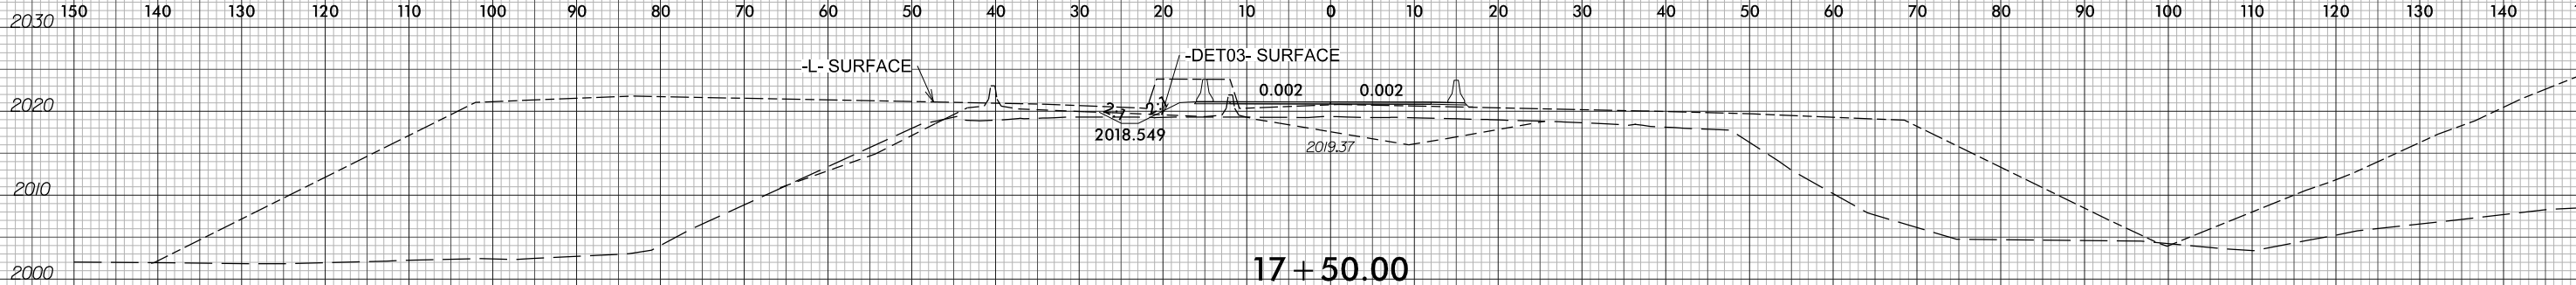

-DET07-