


6/23/16

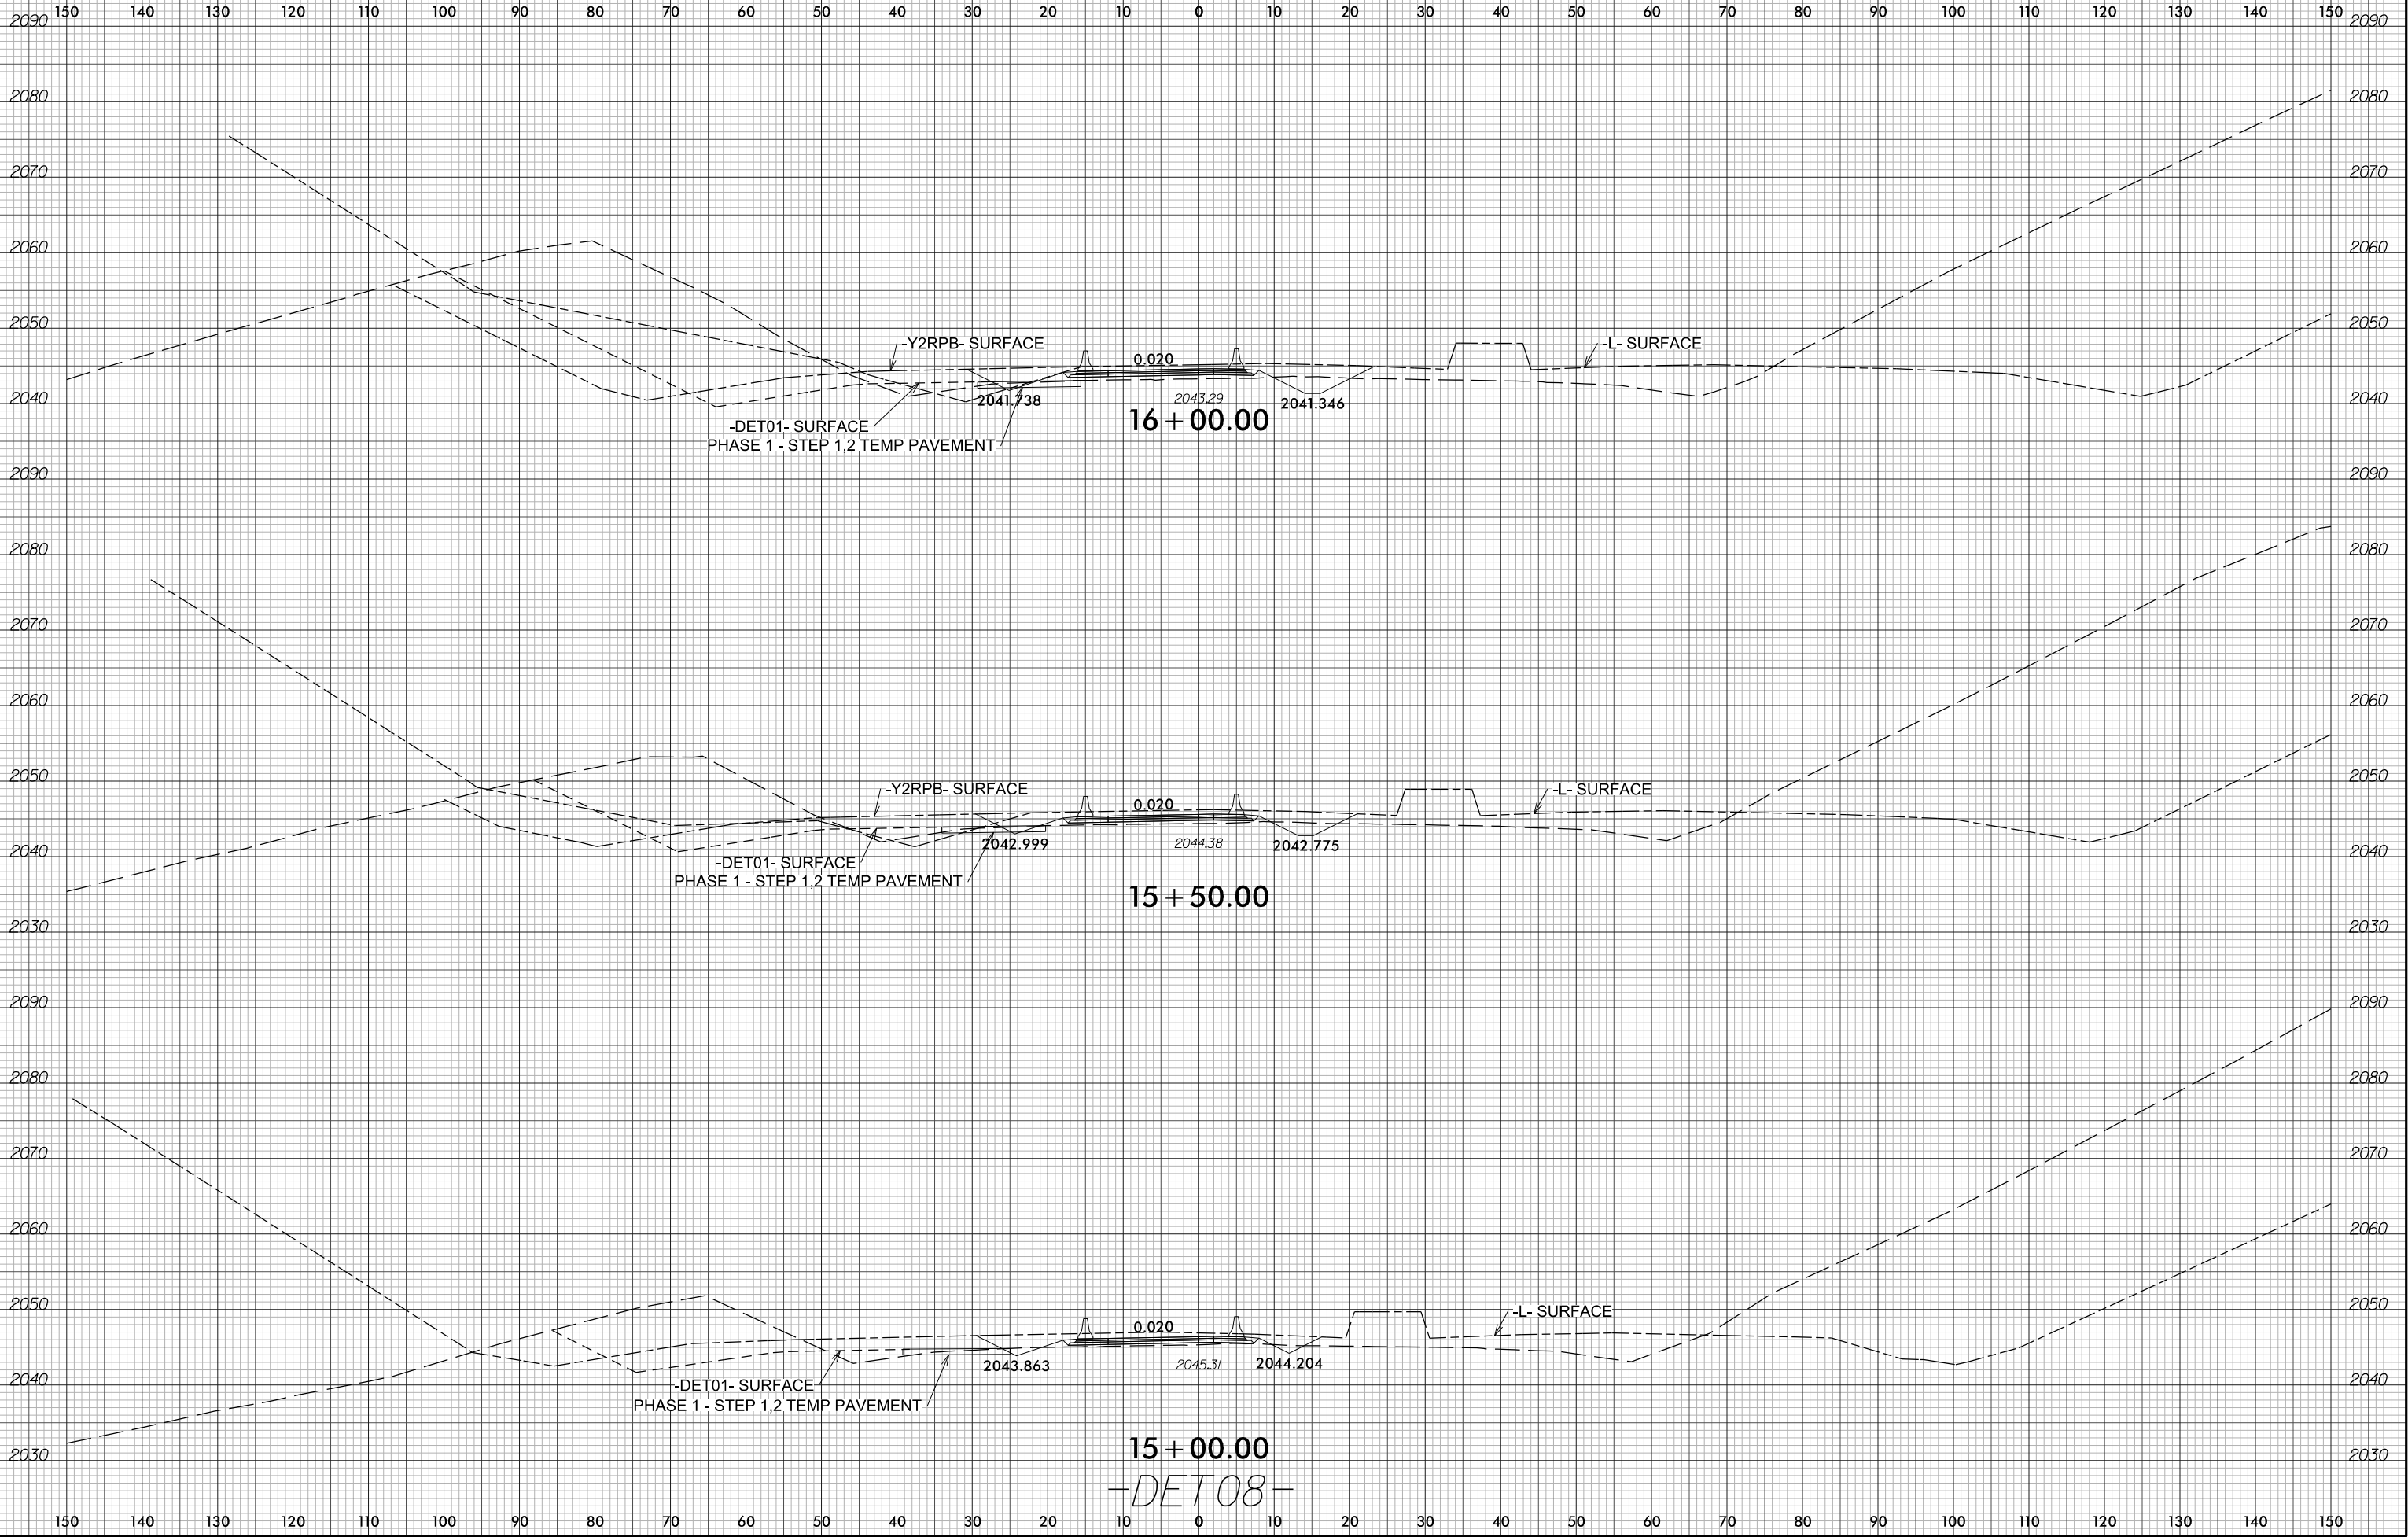

PROJ. REFERENCE NO.
I-2513AC

SHEET NO.
X-331



6/14/2026
12513A_rdy_xp1_DET08.dgn
m:\mmedr\12513A