

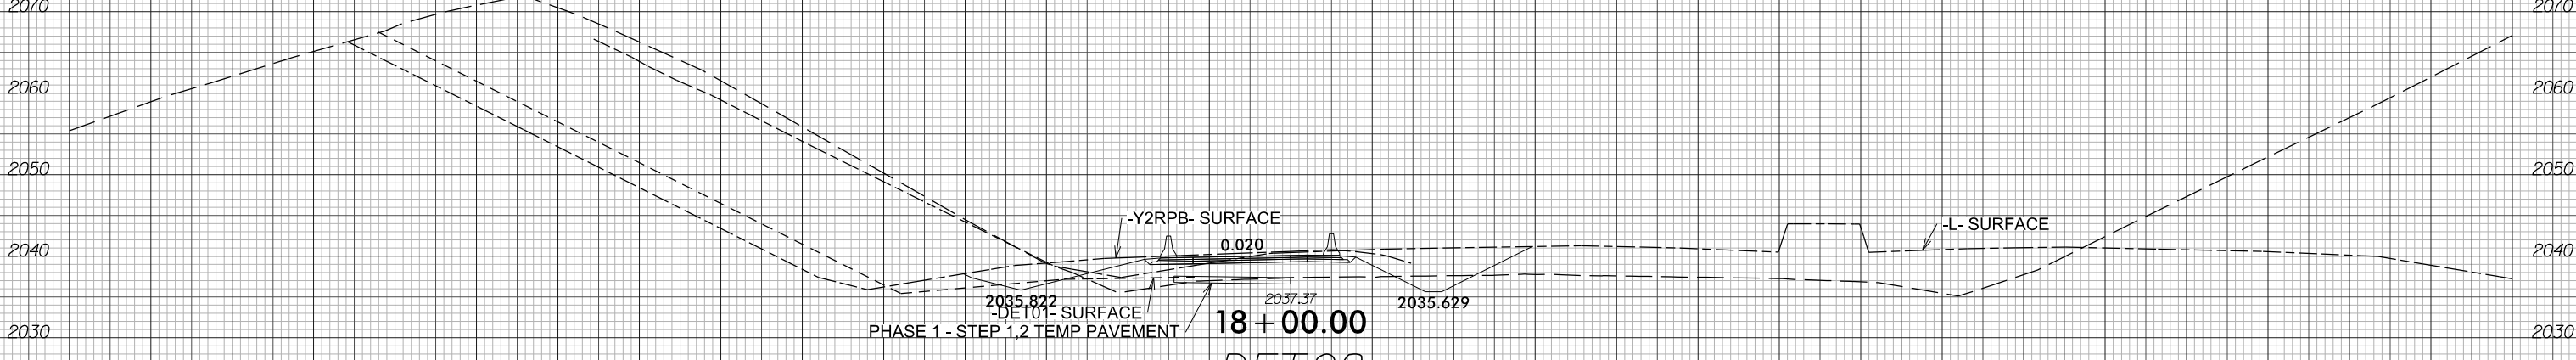
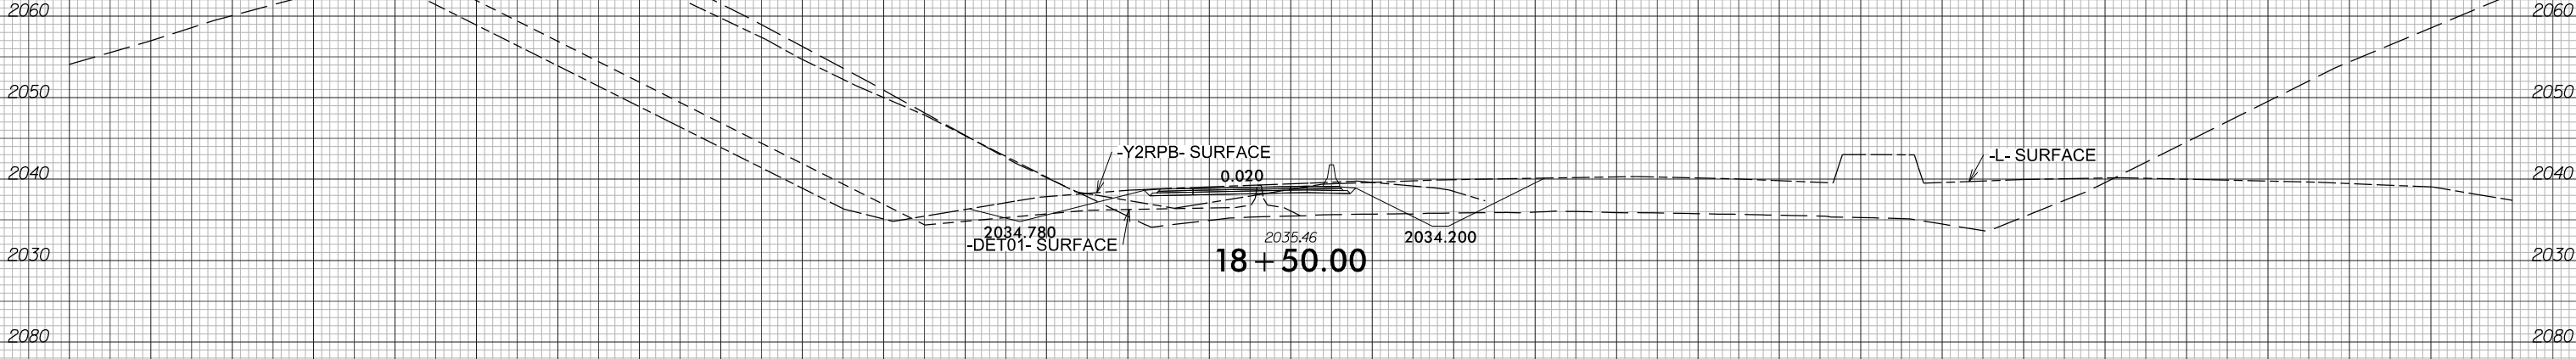


6/23/16

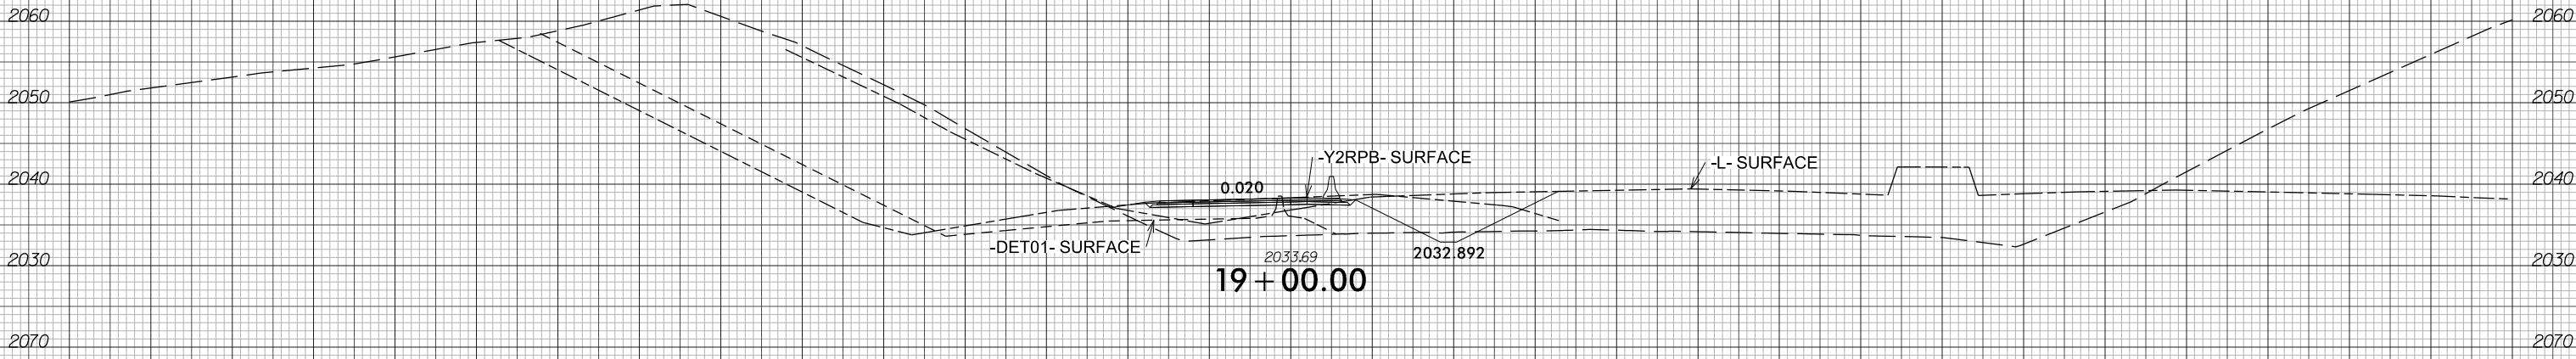

PROJ. REFERENCE NO.	SHEET NO.
I-2513AC	X-333

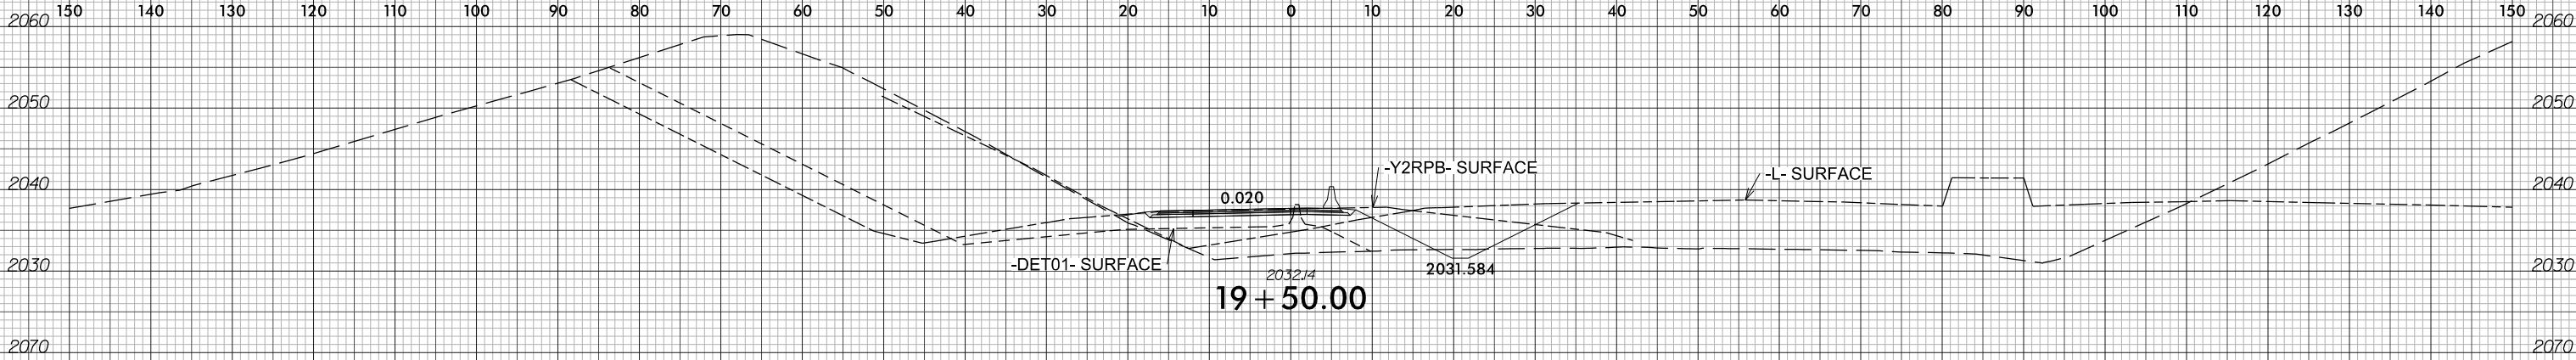

PHASE 1 - STEP 1.2 TEMP PAVEMENT

-DET08-

6/14/2026
12513A_rdy_xp1_DET08.dgn
mreamec1@ata