


6/23/16



PROJ. REFERENCE NO.
I-2513AC

SHEET NO.
X-336

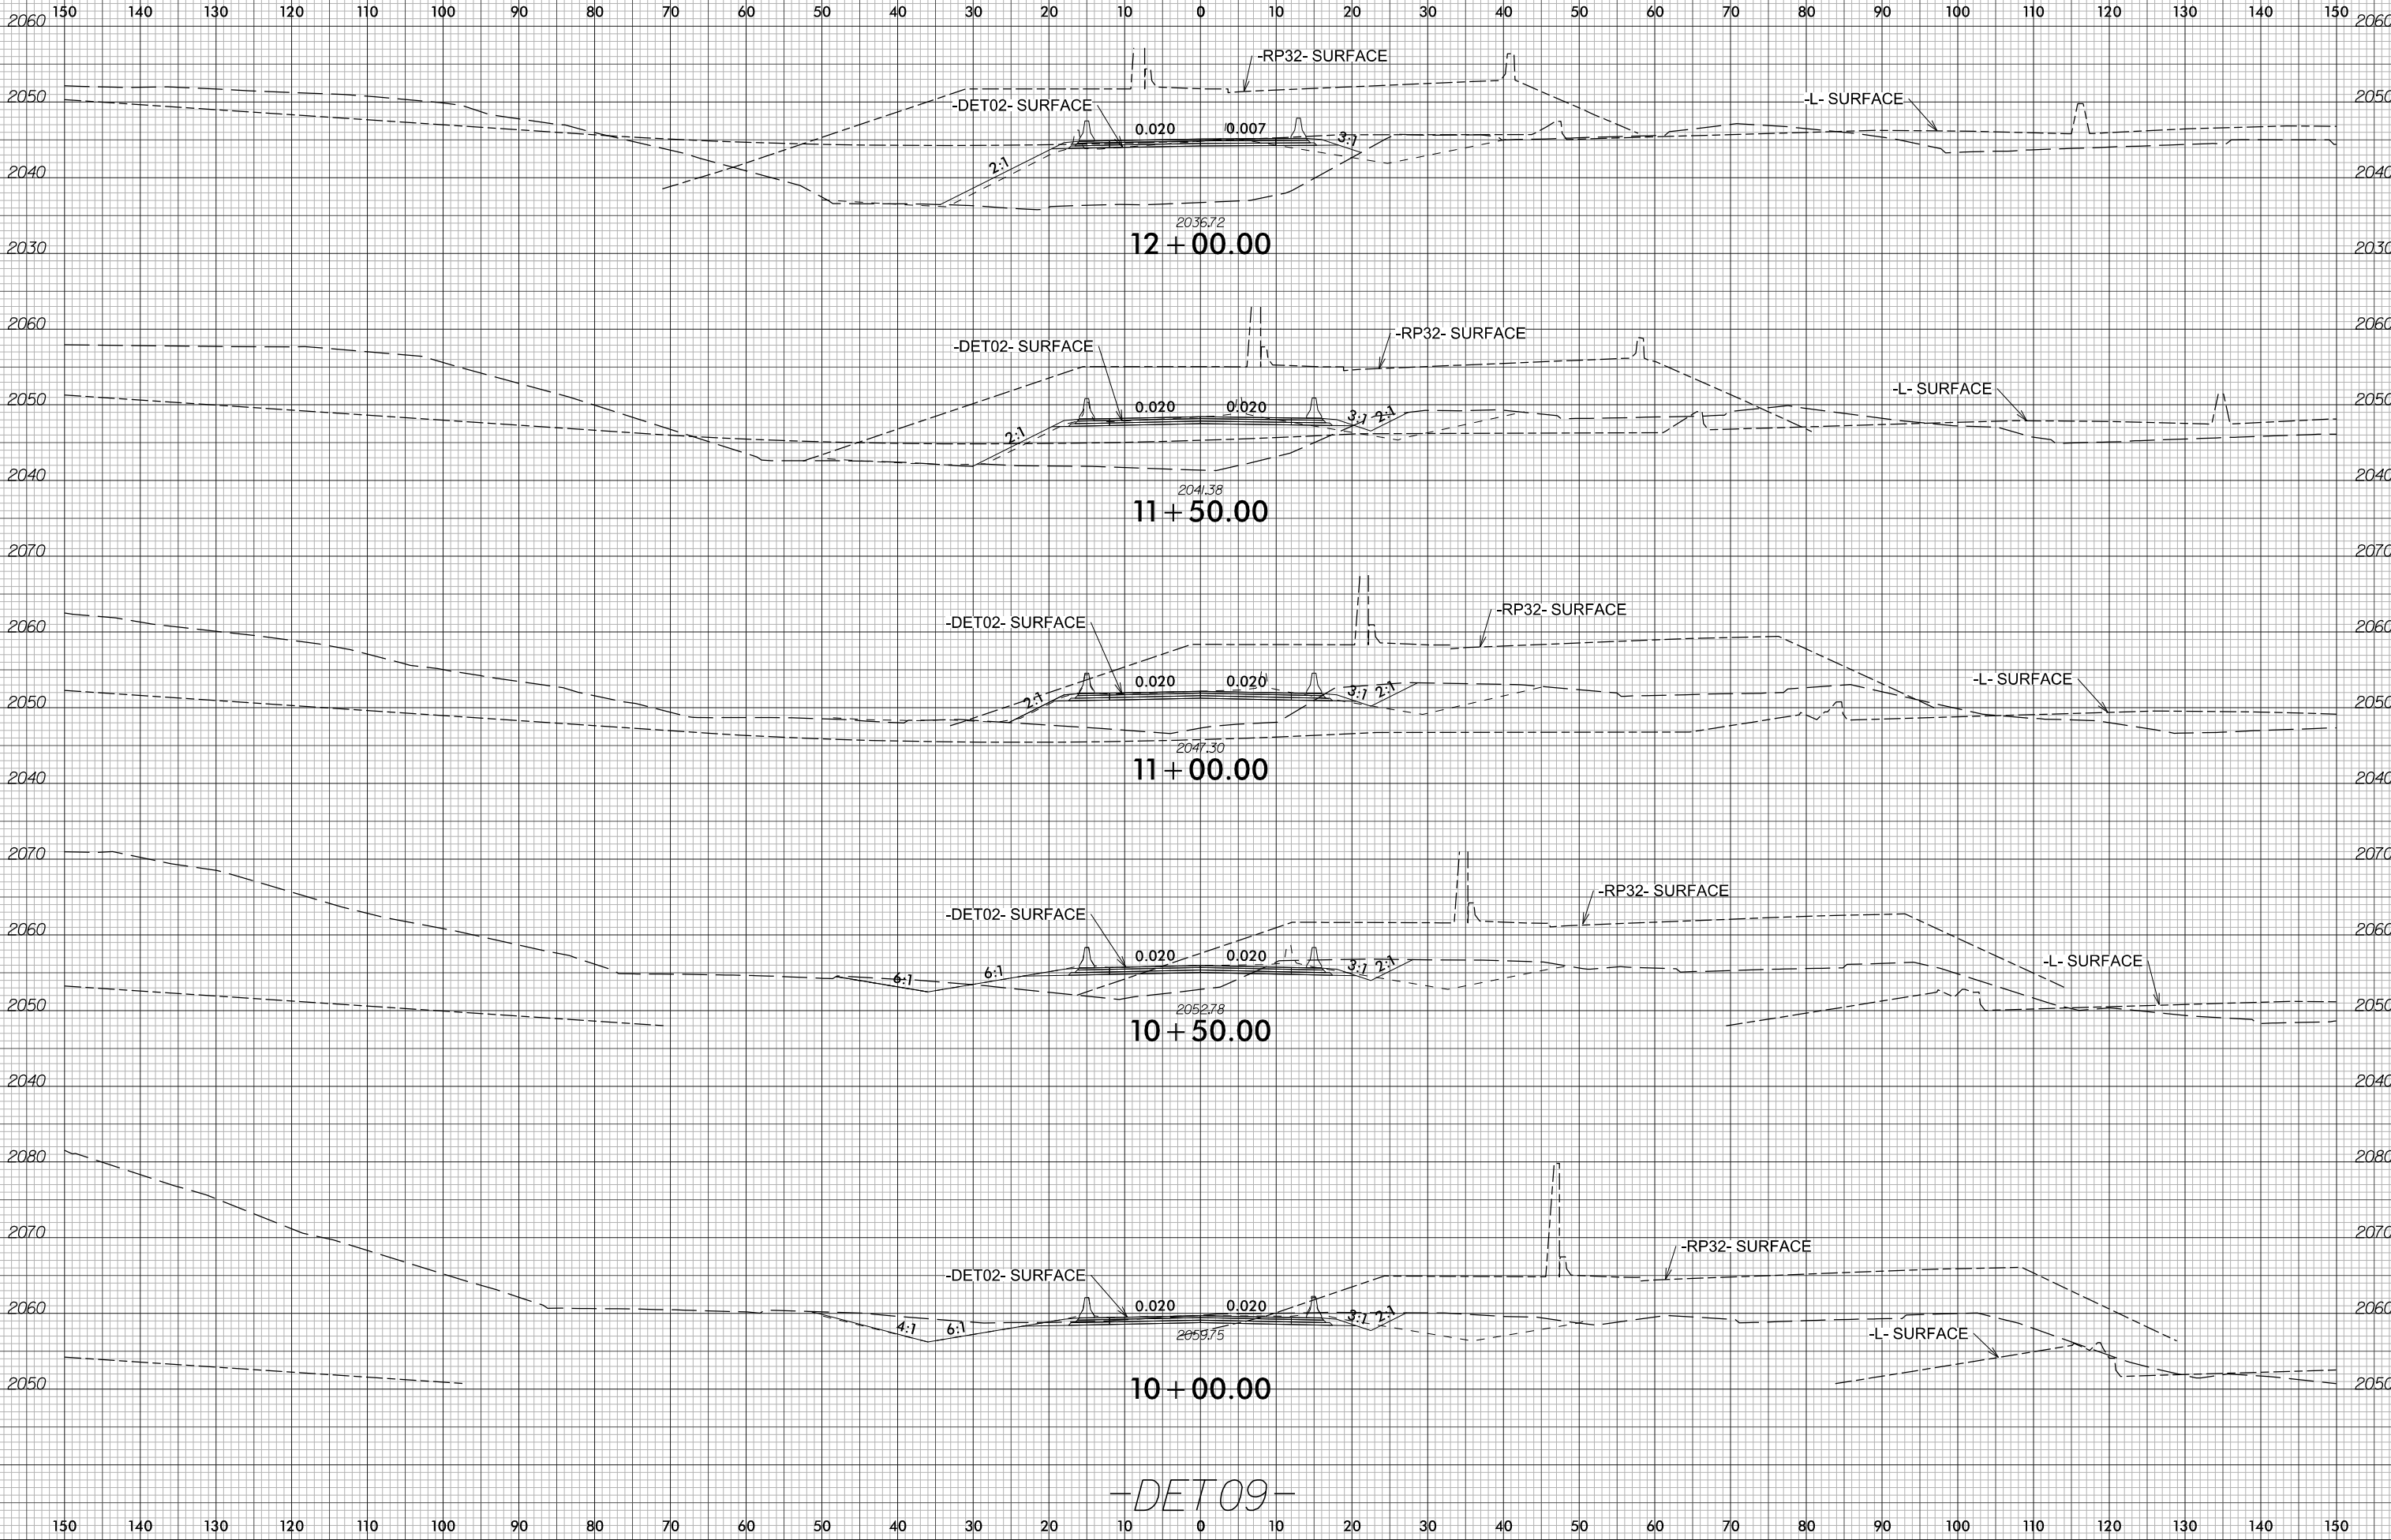

6/14/2026
I2513A_rdy+xp1_DET09.dgn
mreamecra11a10