


6/23/16



PROJ. REFERENCE NO.
I-2513AC

SHEET NO.
X-338

150 140 130 120 110 100 90 80 70 60 50 40 30 20 10 0 10 20 30 40 50 60 70 80 90 100 110 120 130 140 150

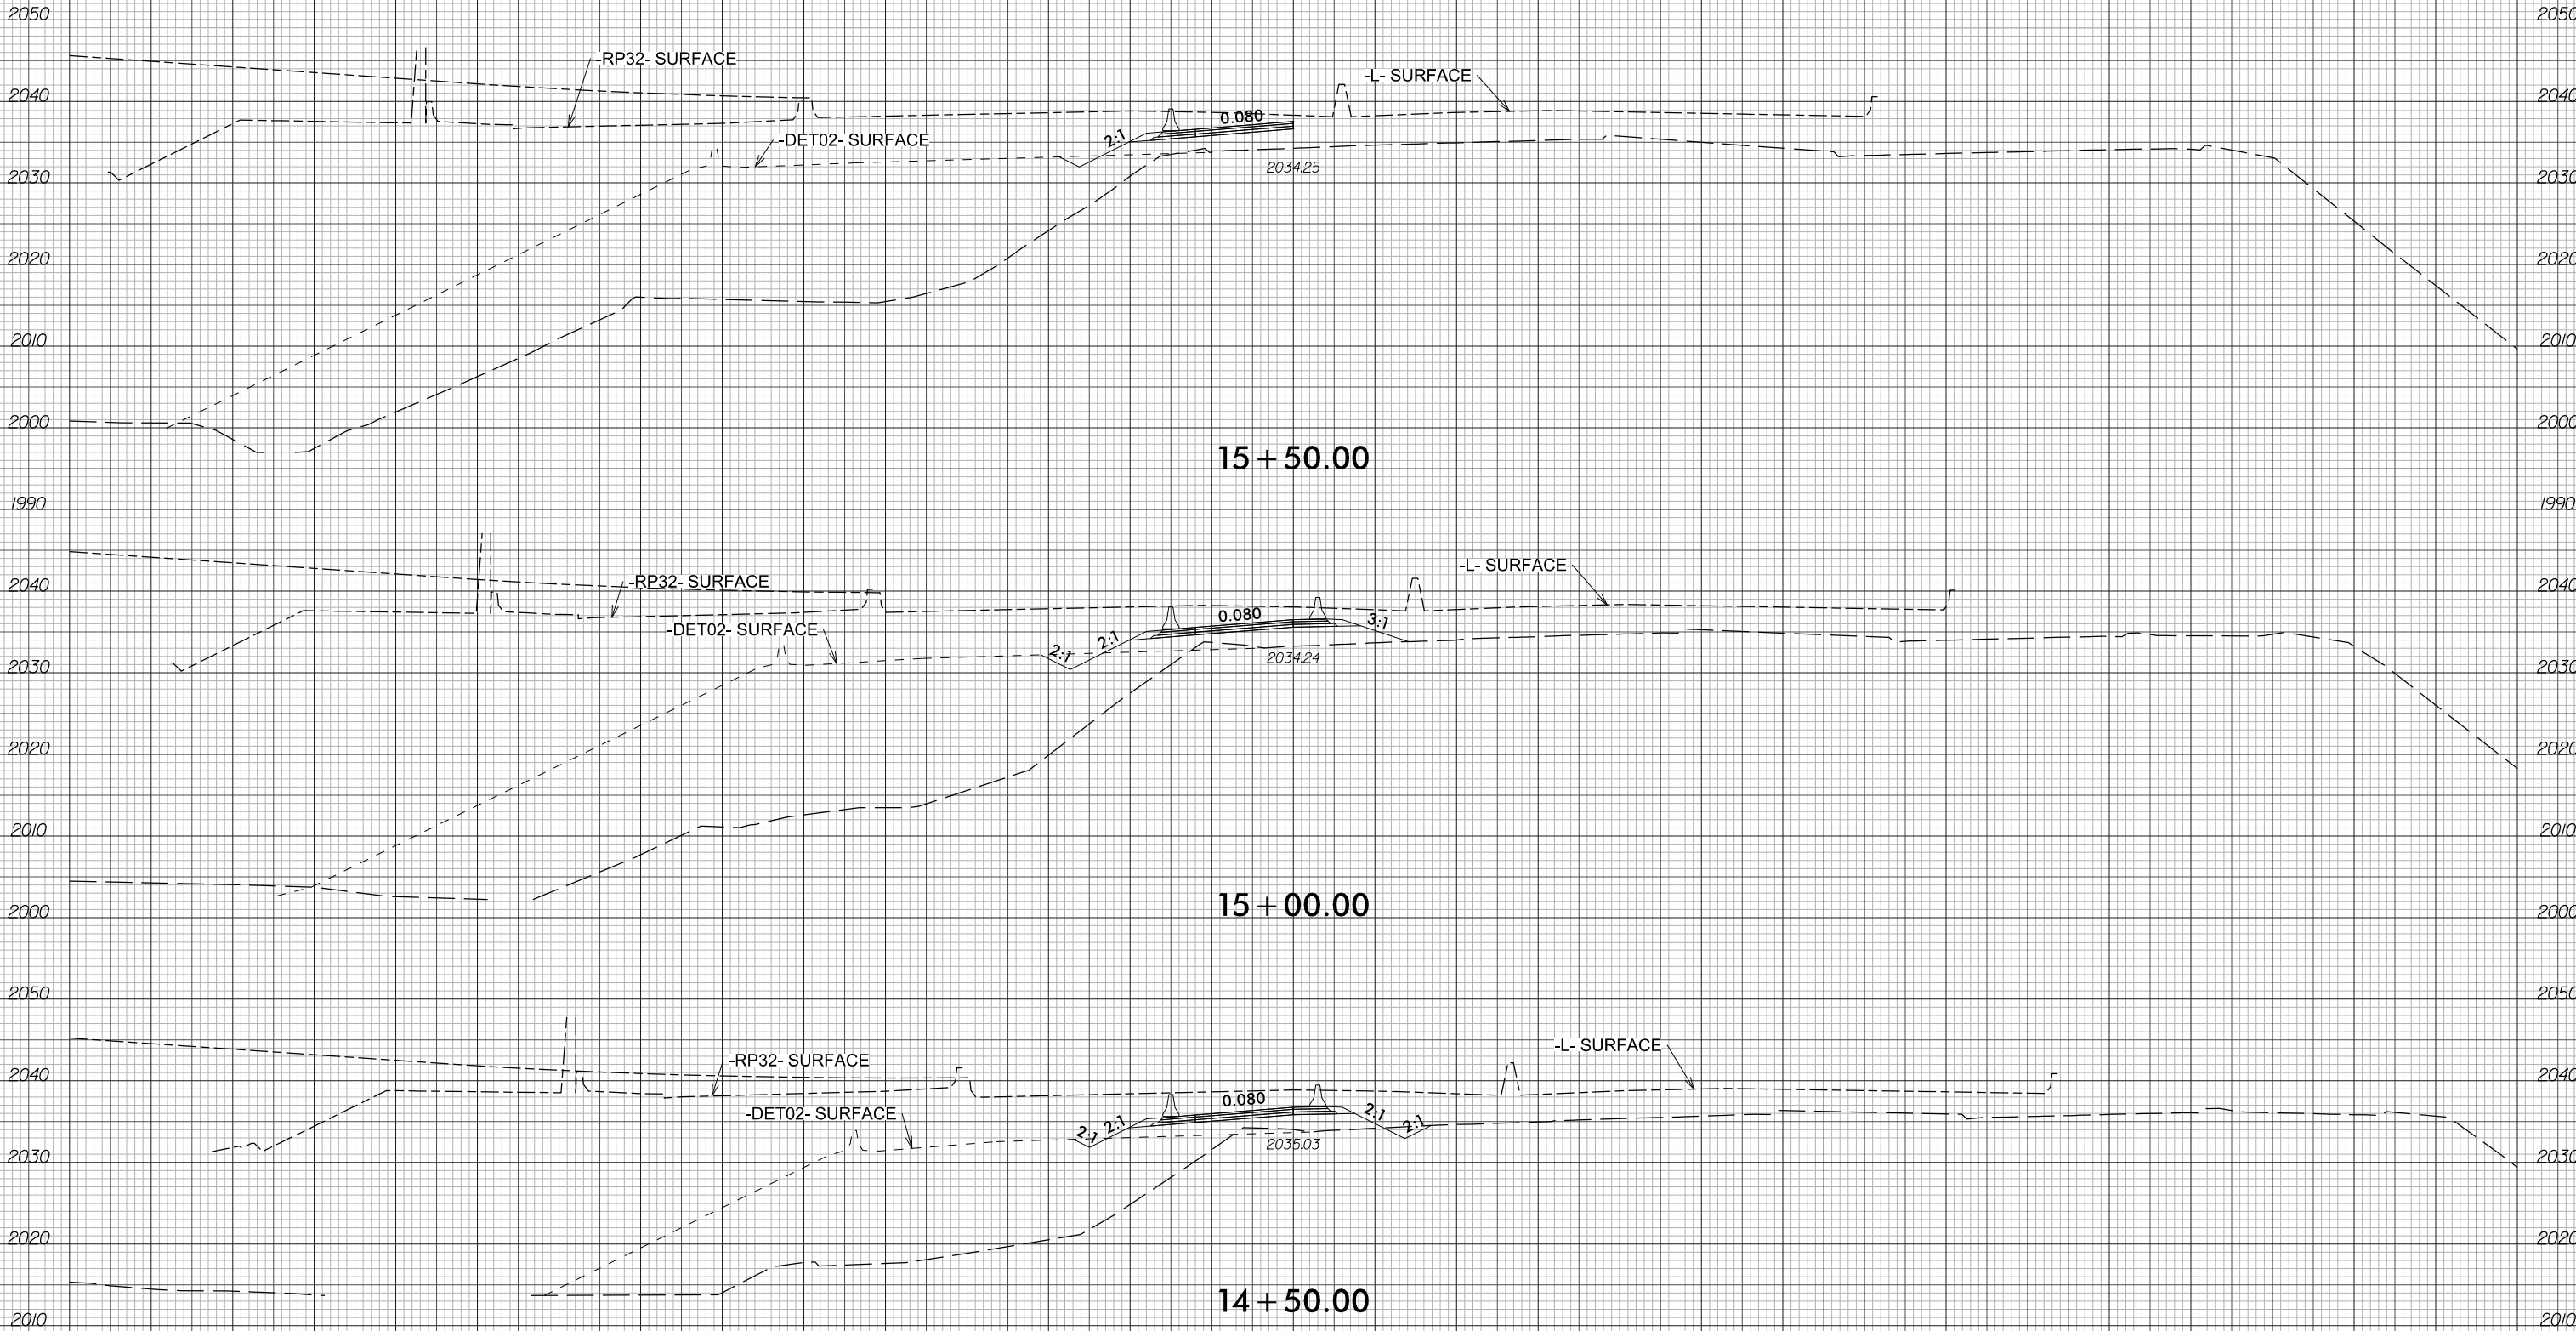

6/14/2026
12513A_rdy+rp1_DET09.dgn
mreamecra1a1a

14+50.00
-DET09-