

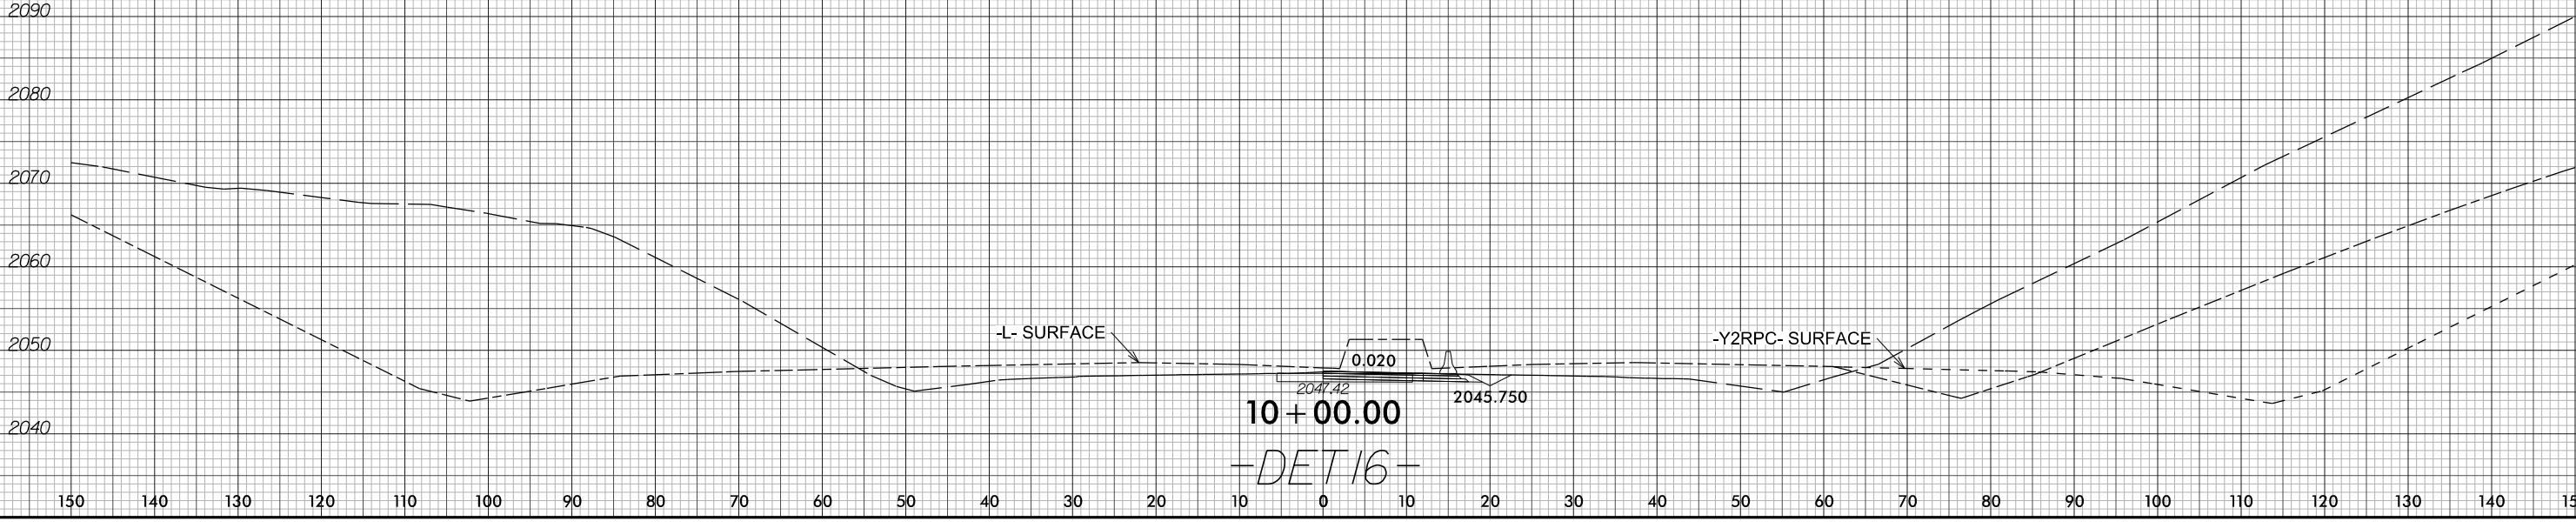


6/23/16

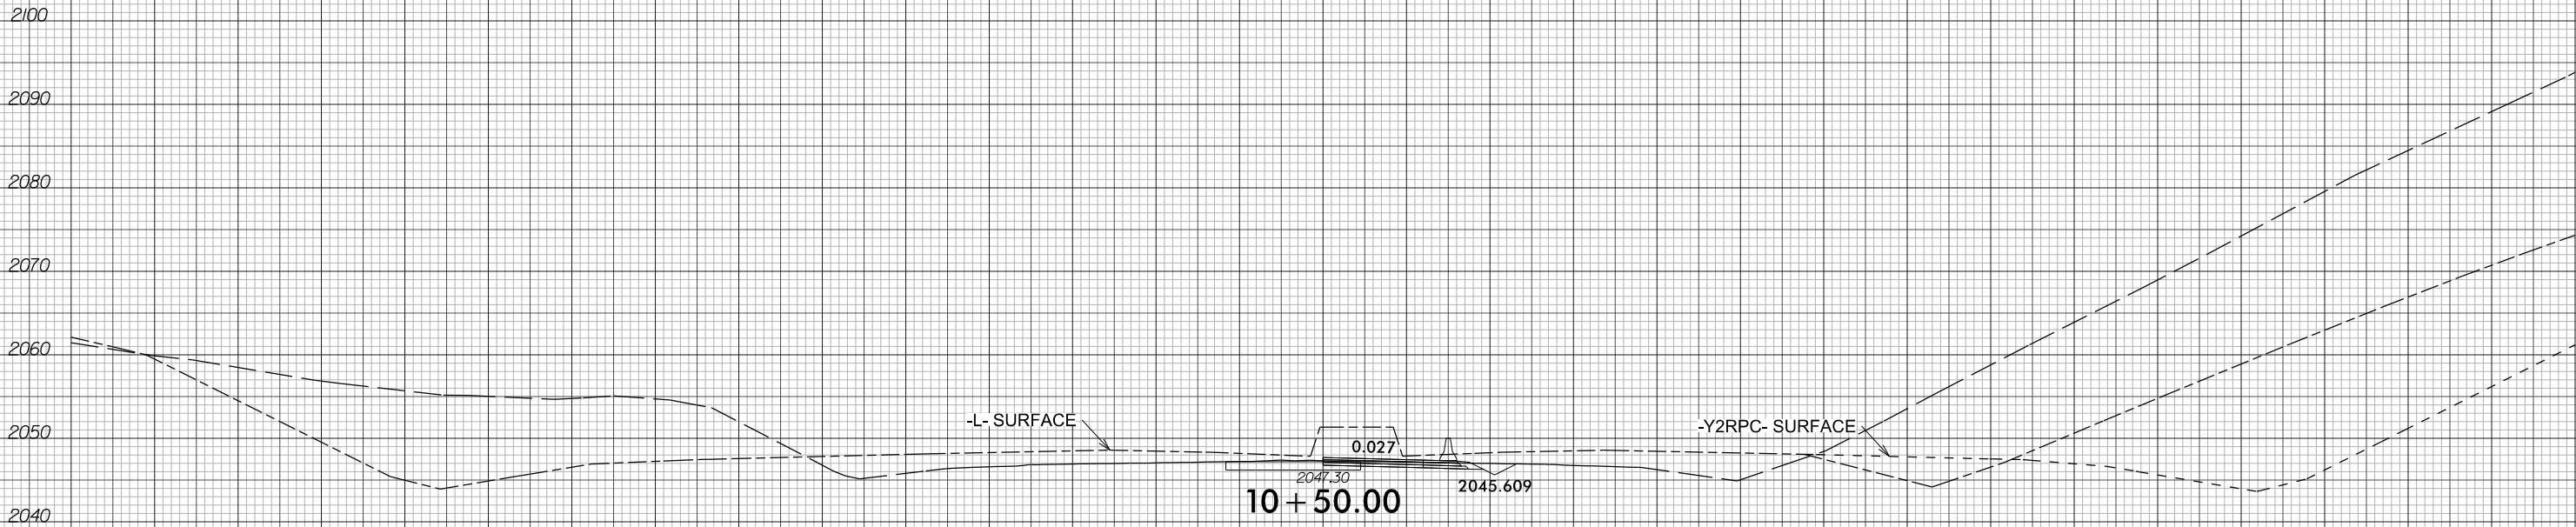

PROJ. REFERENCE NO.
I-2513AC

SHEET NO.
X-349

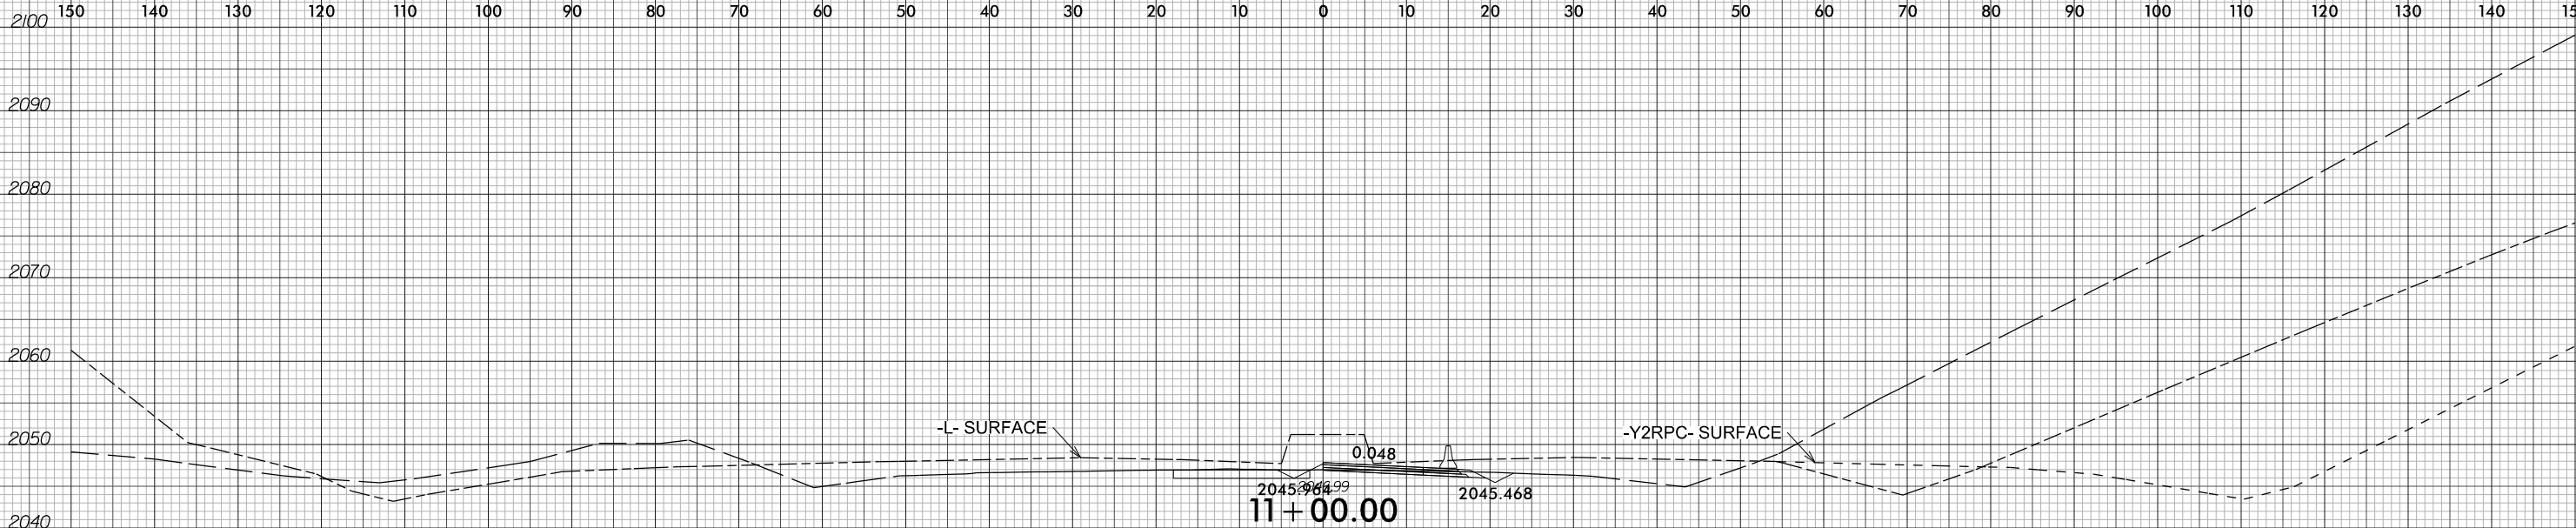

-DET16-