



STATE OF NORTH CAROLINA
DEPARTMENT OF TRANSPORTATION

MICHAEL F. EASLEY
GOVERNOR

April 18, 2007

LYNDO TIPPETT
SECRETARY

MEMORANDUM TO: Mr. Anthony W. Roper, PE
Division Engineer
Division 1

FROM: L.C. Smith
GIS Director

SUBJECT: 2004 District 1 Road System Changes **-REVISED**

The Road Inventory Section has been authorized to make the following changes to the state road system as indicated below. We request that you make similar changes to the related maps and files in your Division and District offices, and install appropriate road number signs if necessary. We have updated our records and county maps accordingly. If our system changes do not conform to the actual conditions in the field, please return this memorandum with recommendations.

Project Number	County	Approval Date
8.T110302	PASQUOTANK	12/18/2002

Inquires about secondary road petition changes should be referred to Ron Tucker, Secondary Roads Group Supervisor at (919) 212-6080. Inquires about TIP Project changes should be referred to Tom Schroeder, Primary Highway Group Supervisor at (919) 212-6074. If you have further questions, please contact Hardee Cox, Road Inventory Manager at (919) 212-6060. Thank you for your assistance.

LCS/hrc
enclosures ()

- cc: BSIP
Bridge Maintenance
Division Right of Way
Pavement Management
Permit Unit
State Road Maintenance
Traffic Engineering
Traffic Surveys

MAILING ADDRESS:
NC DEPARTMENT OF TRANSPORTATION
GEOGRAPHIC INFORMATION SYSTEMS
1587 MAIL SERVICE CENTER
RALEIGH NC 27699-1587



DELIVERY ADDRESS:
3401 CARL SANDBURG CT.
RALEIGH, NC 27610
PHONE: (919) 212-6000
FAX: (919) 212-5999

2004 ROAD SYSTEM CHANGES

PROJECT NUMBER	COUNTY	APPROVAL DATE	NEW NUMBER	EXISTING NUMBER	STREET NAME	LENGTH (miles)	TYPE OF CHANGE	REMARKS (See Attached Map)
8.T110302	PASQUOTANK	12/18/2002	US 17 BYP			3.56	SYSTEM ADDITION VIA PROJECT	MAP A, SEGMENT 1
8.T110302	PASQUOTANK	12/18/2002	US 17 BYP NBL			0.27	SYSTEM ADDITION VIA PROJECT	MAP A, SEGMENT 2
8.T110302	PASQUOTANK	12/18/2002	US 17 BYP SBL			0.57	SYSTEM ADDITION VIA PROJECT	MAP A, SEGMENT 3
8.T110302	PASQUOTANK	12/18/2002		US 17		0.50	SYSTEM DELETION VIA PROJECT	MAP B, SEGMENT 4
8.T110302	PASQUOTANK	12/18/2002		US 17 NBL		0.50	SYSTEM ADDITION VIA PROJECT	MAP B, SEGMENT 5
8.T110302	PASQUOTANK	12/18/2002		US 17 SBL		0.83	SYSTEM ADDITION VIA PROJECT	MAP B, SEGMENT 6
8.T110302	PASQUOTANK	12/18/2002		SR 1464		0.51	SYSTEM ADDITION VIA PROJECT	MAP A, SEGMENT 8

PROJECT:


8.T110302

R-2515AB

PASQUOTANK COUNTY

LOCATION:

US 17, ELIZABETH CITY BYPASS, FROM APPROXIMATELY
7.45 Km NORTH OF SR 1144 (FOREMAN BUNDY ROAD)
TO EXISTING US 17-158.

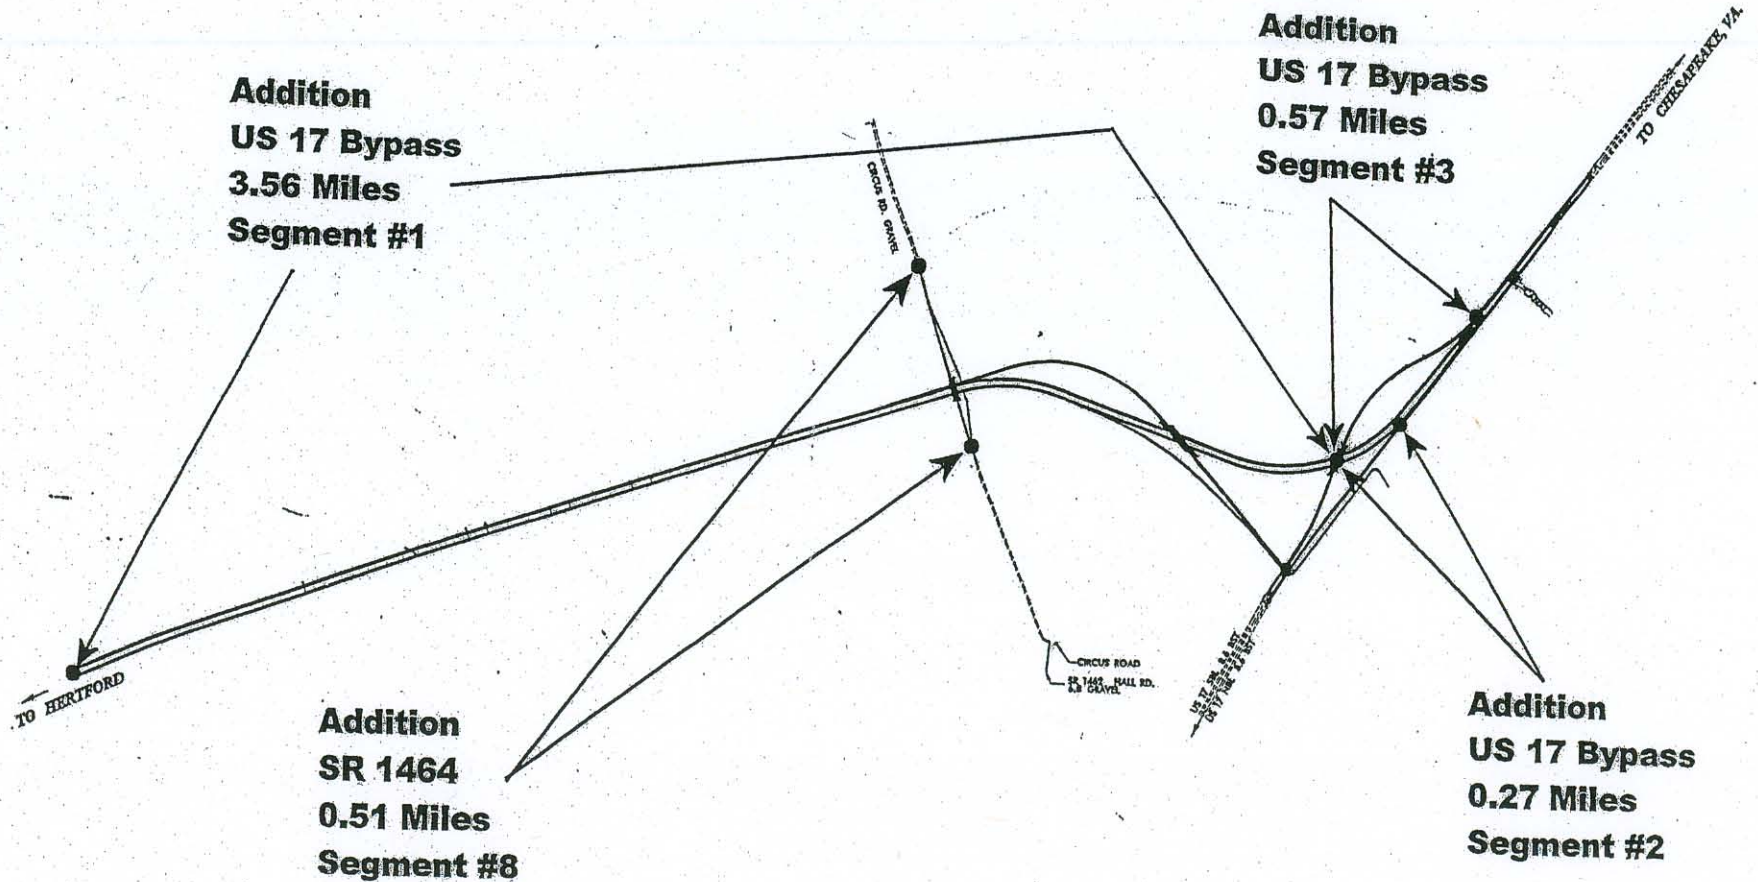

Map "A"


Not To Scale

PASQUOTANK COUNTY

8.T110302

R-2515AB

LOCATION: US 17, ELIZABETH CITY BYPASS, FROM APPROXIMATELY
7.45 Km NORTH OF SR 1144 (FOREMAN BUNDY ROAD)
TO EXISTING US 17-158.

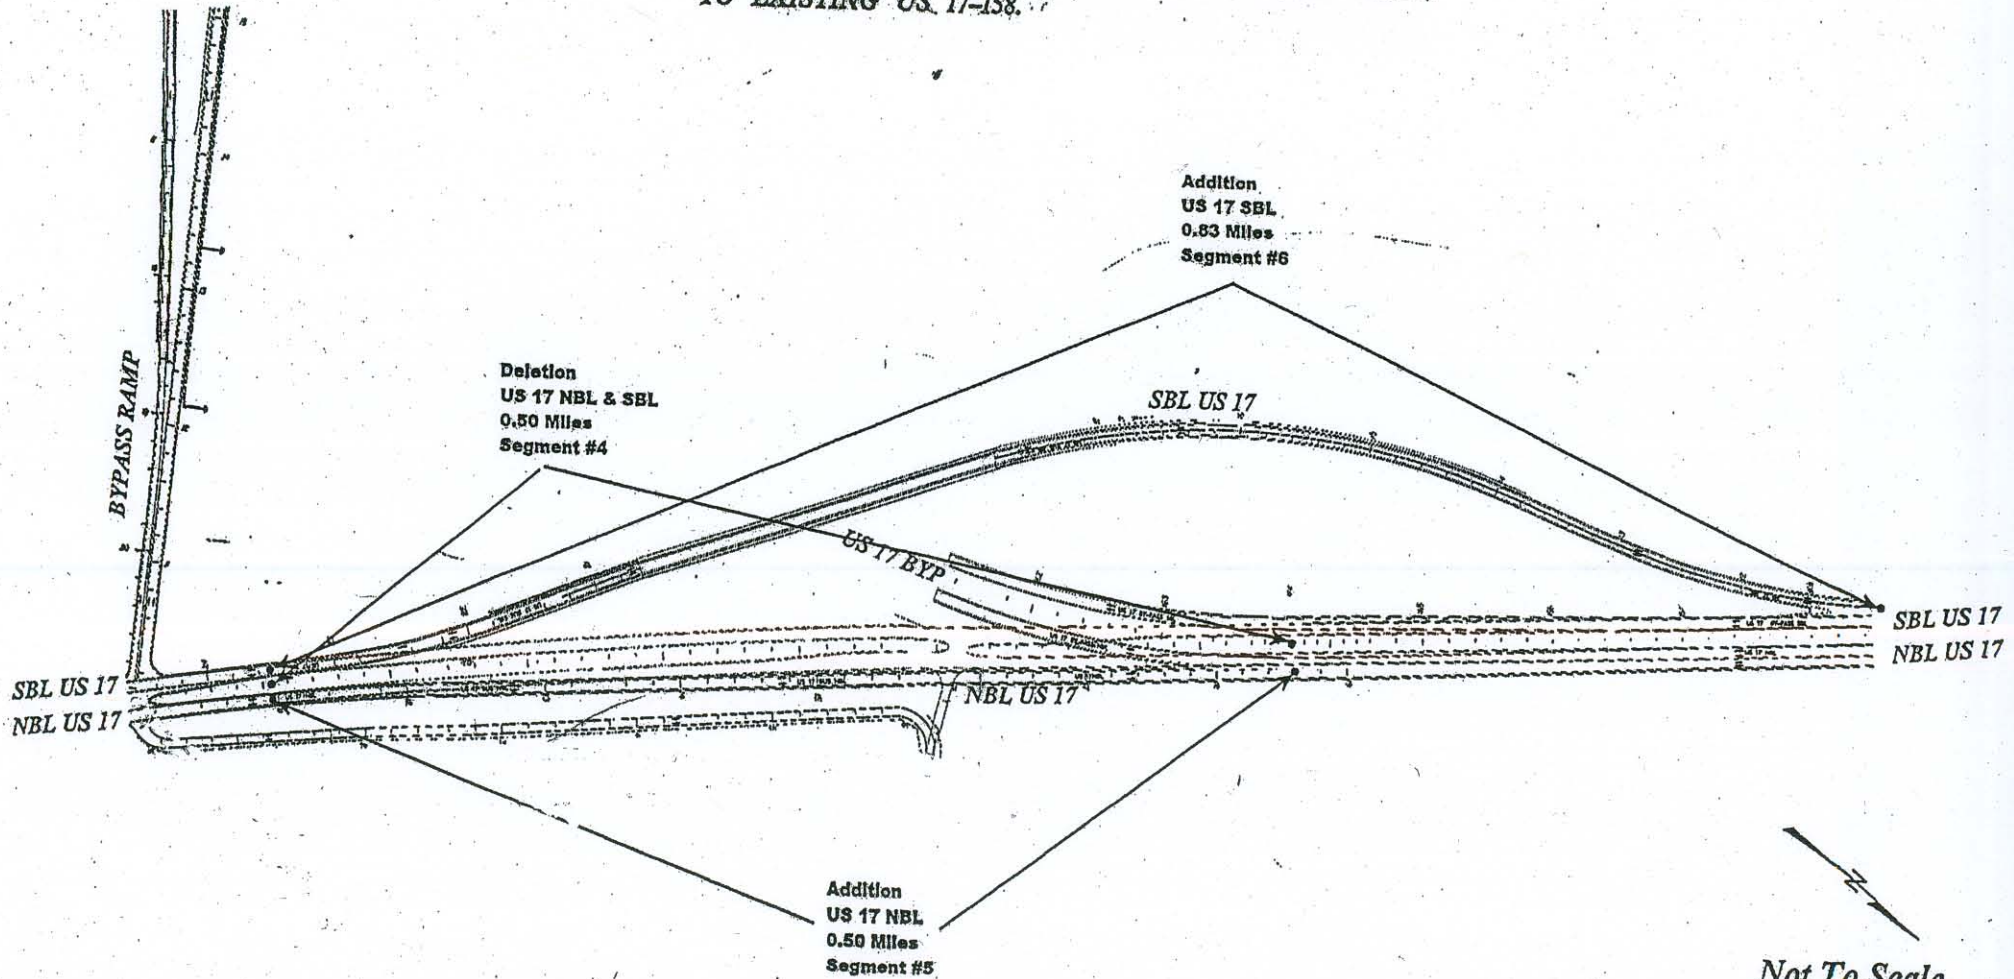

Not To Scale
MAP B