



STATE OF NORTH CAROLINA
DEPARTMENT OF TRANSPORTATION

MICHAEL F. EASLEY
GOVERNOR

December 15, 2004

LYNDO TIPPETT
SECRETARY

MEMORANDUM TO: Mr. J.B. Setzer, PE
Division Engineer
Division 14

FROM: Forrest L. Robson, PE
GIS Director

SUBJECT: Road System Changes

The Road Inventory Section has been authorized to make the following changes to the state road system as indicated below. We request that you make similar changes to the related maps and files in your Division and District offices, and install appropriate road number signs if necessary. We have updated our records and county maps accordingly. If our system changes do not conform to the actual conditions in the field, please return this memorandum with recommendations. *B-3660*

| Project Number | County | Approval Date |
|----------------|---------|---------------|
| 8 2941001 | HAYWOOD | 10/22/03 |

Inquires about secondary road petition changes should be referred to Ron Tucker, Secondary Roads Group Supervisor at (919) 212-6080. Inquires about TIP Project changes should be referred to Tom Schroeder, Primary Highway Group Supervisor at (919) 212-6074. If you have further questions, please contact Hardee Cox, Road Inventory Manager at (919) 212-6060. Thank you for your assistance.

FLR/hrc
enclosures ()

- cc: BSIP
Bridge Maintenance
Pavement Management
Permit Unit
Right of Way
Safety Management
State Road Maintenance
Traffic Engineering
Traffic Surveys

MAILING ADDRESS:
NC DEPARTMENT OF TRANSPORTATION
GEOGRAPHIC INFORMATION SYSTEMS
1587 MAIL SERVICE CENTER
RALEIGH NC 27699-1587



DELIVERY ADDRESS:
3401 CARL SANDBURG CT.
RALEIGH, NC 27610
PHONE: (919) 212-6000
FAX (919) 212-5999

Road System Changes

| PROJECT NUMBER | COUNTY | APPROVAL DATE | NEW NUMBER | EXISTING NUMBER | STREET NAME | LENGTH (miles) | TYPE OF CHANGE | REMARKS (See Attached Map) |
|----------------|---------|---------------|------------|-----------------|----------------|----------------|-----------------------------------|----------------------------|
| 8 2941001 | HAYWOOD | 10/22/03 | | SR 1334 | MAX PATCH RD | 0.13 | SYSTEM DELETION VIA PROJECT | MAP A, SEGMENT 1 |
| 8 2941001 | HAYWOOD | 10/22/03 | | SR 1334 | MAX PATCH. RD. | 0.12 | SYSTEM ADDITION VIA PROJECT | MAP B, SEGMENT 2 |
| 8 2941001 | HAYWOOD | 10/22/03 | | SR 1338 | FINES CREEK RD | 0.01 | SYSTEM DELETION VIA PROJECT | MAP A, SEGMENT 3 |
| 8 2941001 | HAYWOOD | 10/22/03 | | SR 1338 | FINES CREEK RD | 0.05 | SYSTEM ADDITION VIA PROJECT | MAP B, SEGMENT 4 |

STATE OF NORTH CAROLINA
DIVISION OF HIGHWAYS



HAYWOOD COUNTY

LOCATION: BRIDGE No. 204 ON SR 1334 OVER FINES CREEK

TIP # B-3660
Proj. # 8.2941001

TYPE OF WORK: GRADING, PAVING, DRAINAGE, GUARDRAIL AND STRUCTURE

Not to Scale

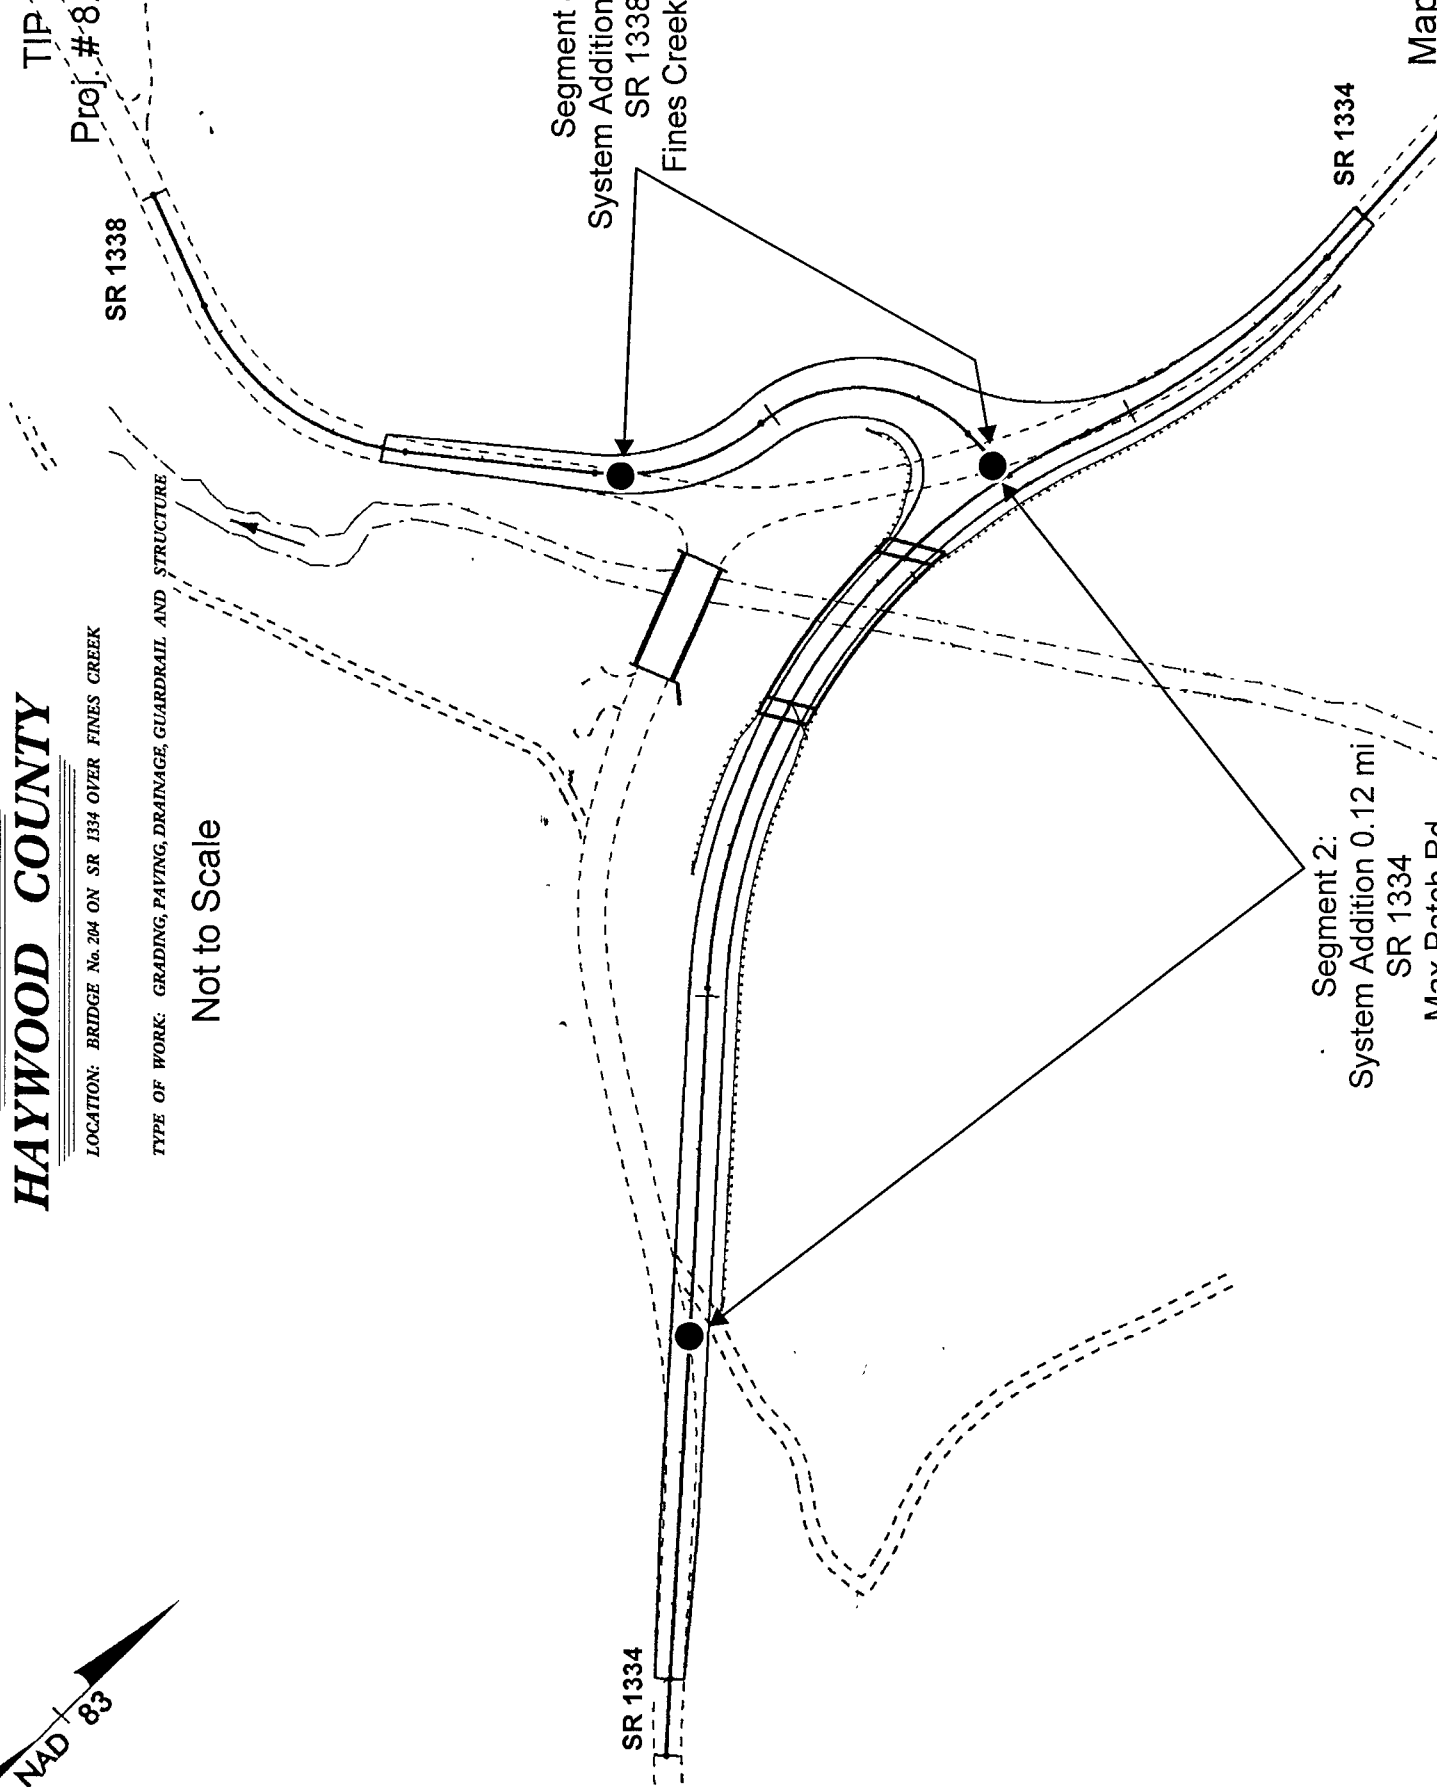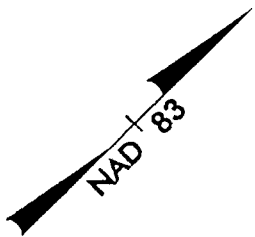

Segment 4:
System Addition 0.05 mi
SR 1338
Fines Creek Rd.

Segment 2:
System Addition 0.12 mi
SR 1334

Map Detail DA

Map Sheet B

STATE OF NORTH CAROLINA
DIVISION OF HIGHWAYS

HAYWOOD COUNTY

LOCATION: BRIDGE No. 204 ON SR 1334 OVER FINES CREEK

TIP # B-3660
Proj. # 8.2941001

TYPE OF WORK: GRADING, PAVING, DRAINAGE, GUARDRAIL AND STRUCTURE

Not to Scale

Segment 3:
System Deletion 0.01 mi
SR 1338
Fines Creek Rd.

Segment 1:
System Deletion 0.13 mi
SR 1334

