



STATE OF NORTH CAROLINA  
DEPARTMENT OF TRANSPORTATION

MICHAEL F. EASLEY  
GOVERNOR

January 11, 2005

LYNDO TIPPETT  
SECRETARY

**MEMORANDUM TO:** Mr. Anthony W. Roper, PE  
Division Engineer  
Division 1

**FROM:** Forrest L. Robson, PE  
GIS Director

**SUBJECT:** Road System Changes

The Road Inventory Section has been authorized to make the following changes to the state road system as indicated below. We request that you make similar changes to the related maps and files in your Division and District offices, and install appropriate road number signs if necessary. We have updated our records and county maps accordingly. If our system changes do not conform to the actual conditions in the field, please return this memorandum with recommendations.

Project Number	County	Approval Date
8.2110201	PASQUOTANK	5/20/04

Inquires about secondary road petition changes should be referred to Ron Tucker, Secondary Roads Group Supervisor at (919) 212-6080. Inquires about TIP Project changes should be referred to Tom Schroeder, Primary Highway Group Supervisor at (919) 212-6074. If you have further questions, please contact Hardee Cox, Road Inventory Manager at (919) 212-6060. Thank you for your assistance.

FLR/hrc  
enclosures ( )

- cc: BSIP  
Bridge Maintenance  
Pavement Management  
Permit Unit  
Right of Way  
Safety Management  
State Road Maintenance  
Traffic Engineering  
Traffic Surveys

MAILING ADDRESS:  
NC DEPARTMENT OF TRANSPORTATION  
GEOGRAPHIC INFORMATION SYSTEMS  
1587 MAIL SERVICE CENTER  
RALEIGH NC 27699-1587



[www.ncdot.org/statewide/planning/gis](http://www.ncdot.org/statewide/planning/gis)

DELIVERY ADDRESS:  
3401 CARL SANDBURG CT.  
RALEIGH, NC 27610  
PHONE: (919) 212-6000  
FAX: (919) 212-5999

# Road System Changes

PROJECT NUMBER	COUNTY	APPROVAL DATE	NEW NUMBER	EXISTING NUMBER	STREET NAME	LENGT H	TYPE OF CHANGE	REMARKS (See Attached Map)
8.2110201	PASQUOTANK	5/20/04		SR 1152		3.52	SYSTEM ADDITION VIA PROJECT	MAP A, SEGMENT 1
8.2110201	PASQUOTANK	5/20/04		SR 1306		0.03	SYSTEM DELETION VIA PROJECT	MAP B, SEGMENT 2
8.2110201	PASQUOTANK	5/20/04	SR 1479	SR 1306		0.76	NUMBER REASSIGNMENT VIA PROJECT	MAP C, SEGMENT 3


**PROJECT: 8.2110201**

**U-3449**

WEST OF

# PASQUOTANK COUNTY

LOCATION: HALSTEAD BOULEVARD EXTENSION, FROM WEST OF  
PROPOSED US-17 BYPASS TO EXISTING  
US-17 BYPASS (HUGHES BOULEVARD)

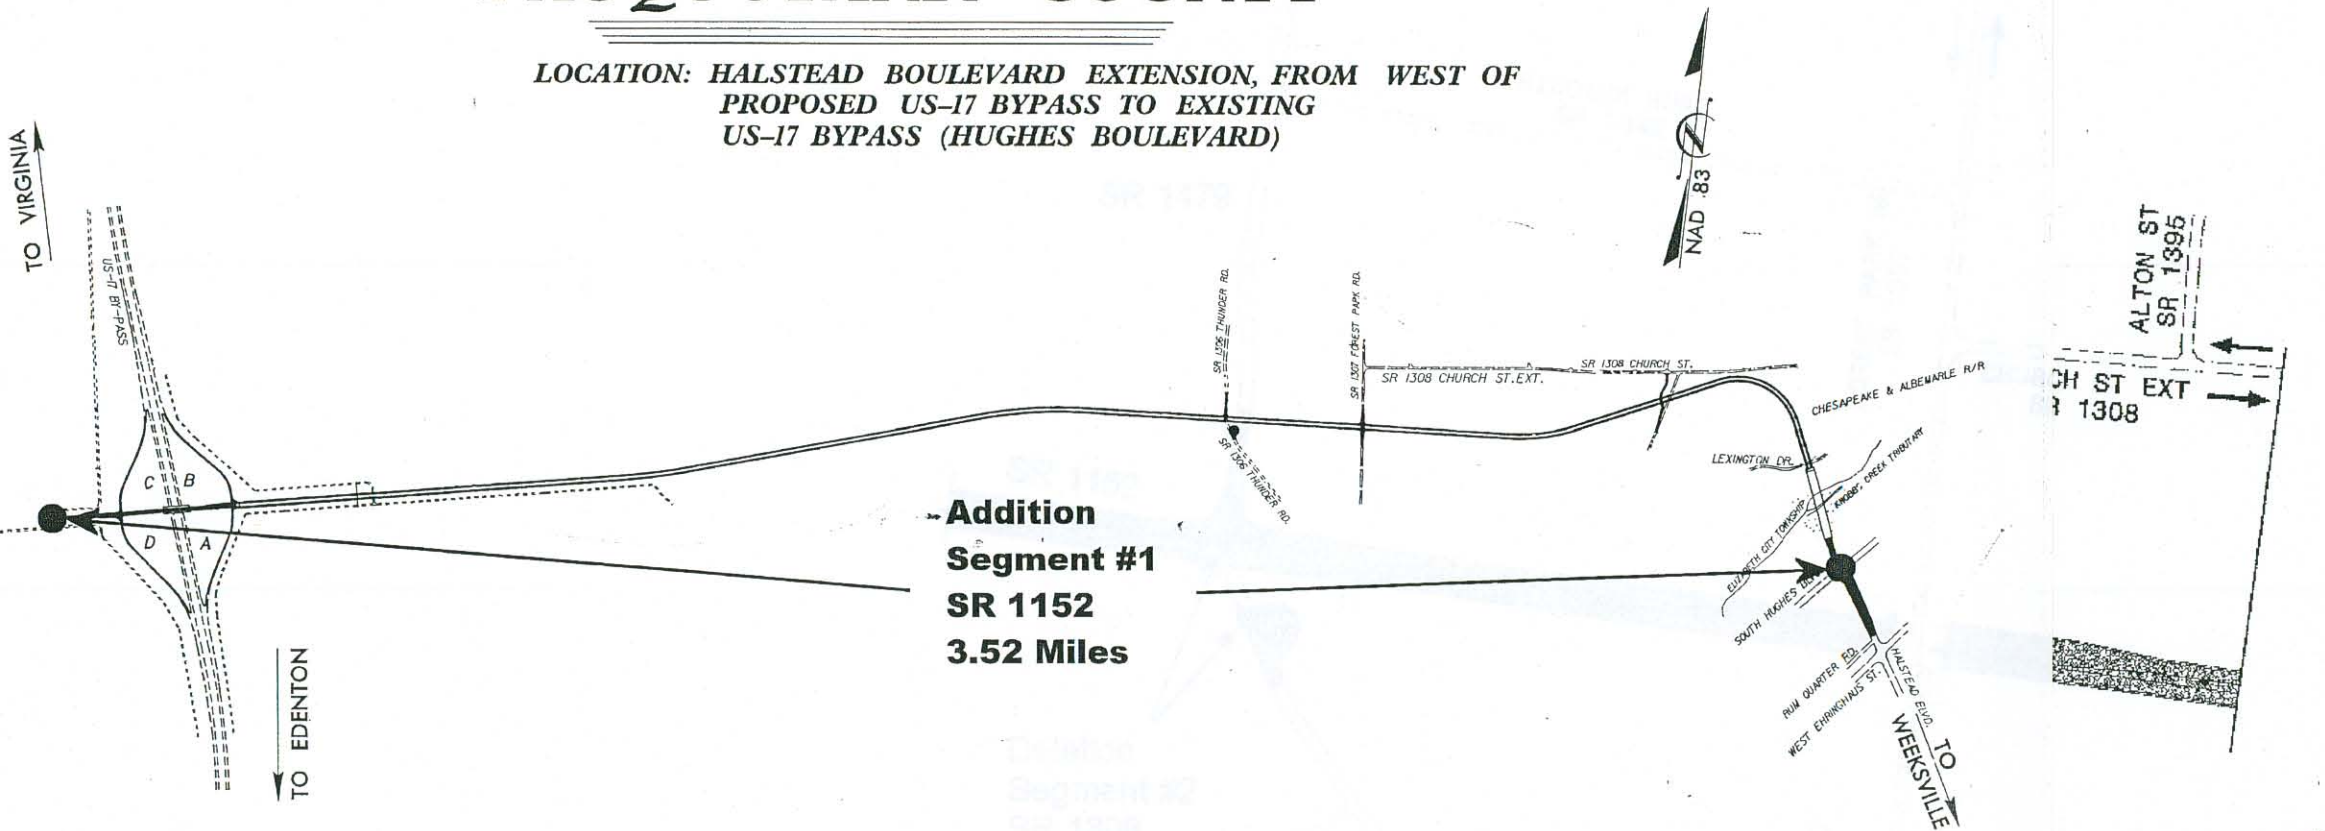

**Addition  
Segment #1  
SR 1152  
3.52 Miles**

Map "A"

Not To Scale

Map "B"

Not To Scale

Project: 8.2110201  
Pasquotank County

Number Reassignment  
From SR 1306 To SR 1479  
Segment #3  
0.76 Miles

SR 1152 Ext.

SR 1479

Map " C "  
Not To Scale

